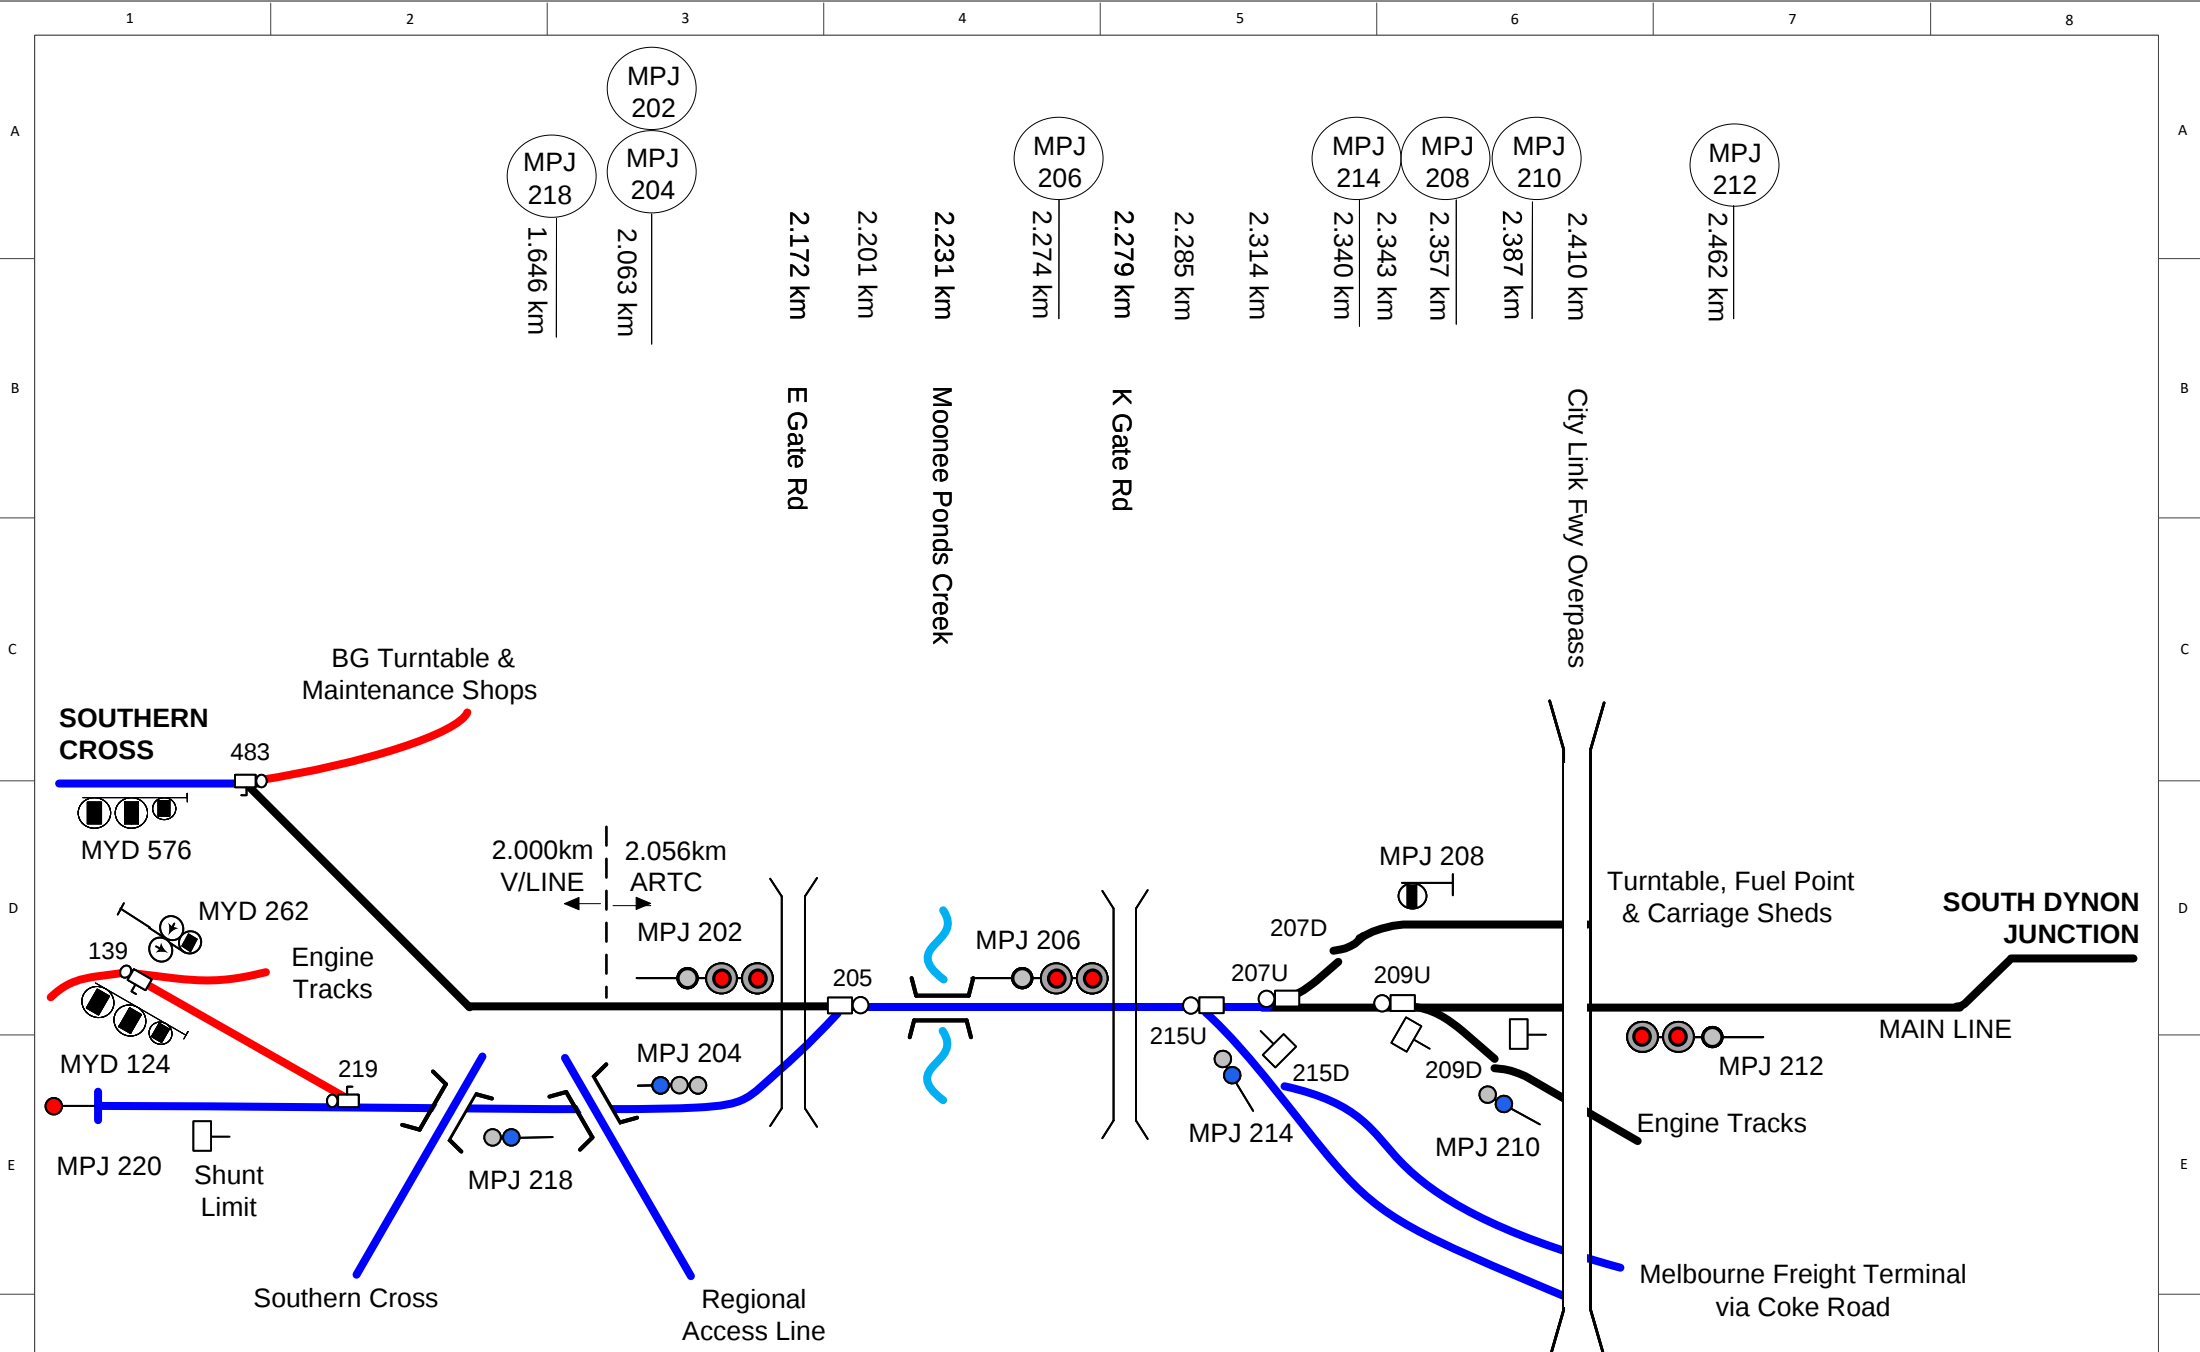




This diagram must be used in conjunction with the corresponding Network Information Book containing the location specific information in Section 2 as well as the legend and general information in Section 1.

Rev	Date	Revision Description	Designed	Checked	Ind. Rev	Approved	Review Signature	Ind. Rev. Name	Ind. Rev. Date	ARTC	ARTC Acceptance
3	2/9/22	139 points updated						S KHAJOURI	2/9/16	ARTC ACCEPTANCE	Accepted by P CAMPBELL
2	11/3/22	Signals MYD124 & MYD262 added.						J SPARROW	2/9/16		
1	22/5/19	NIB review updates						R RATH	2/9/16		

ARTC

NIB-T0083

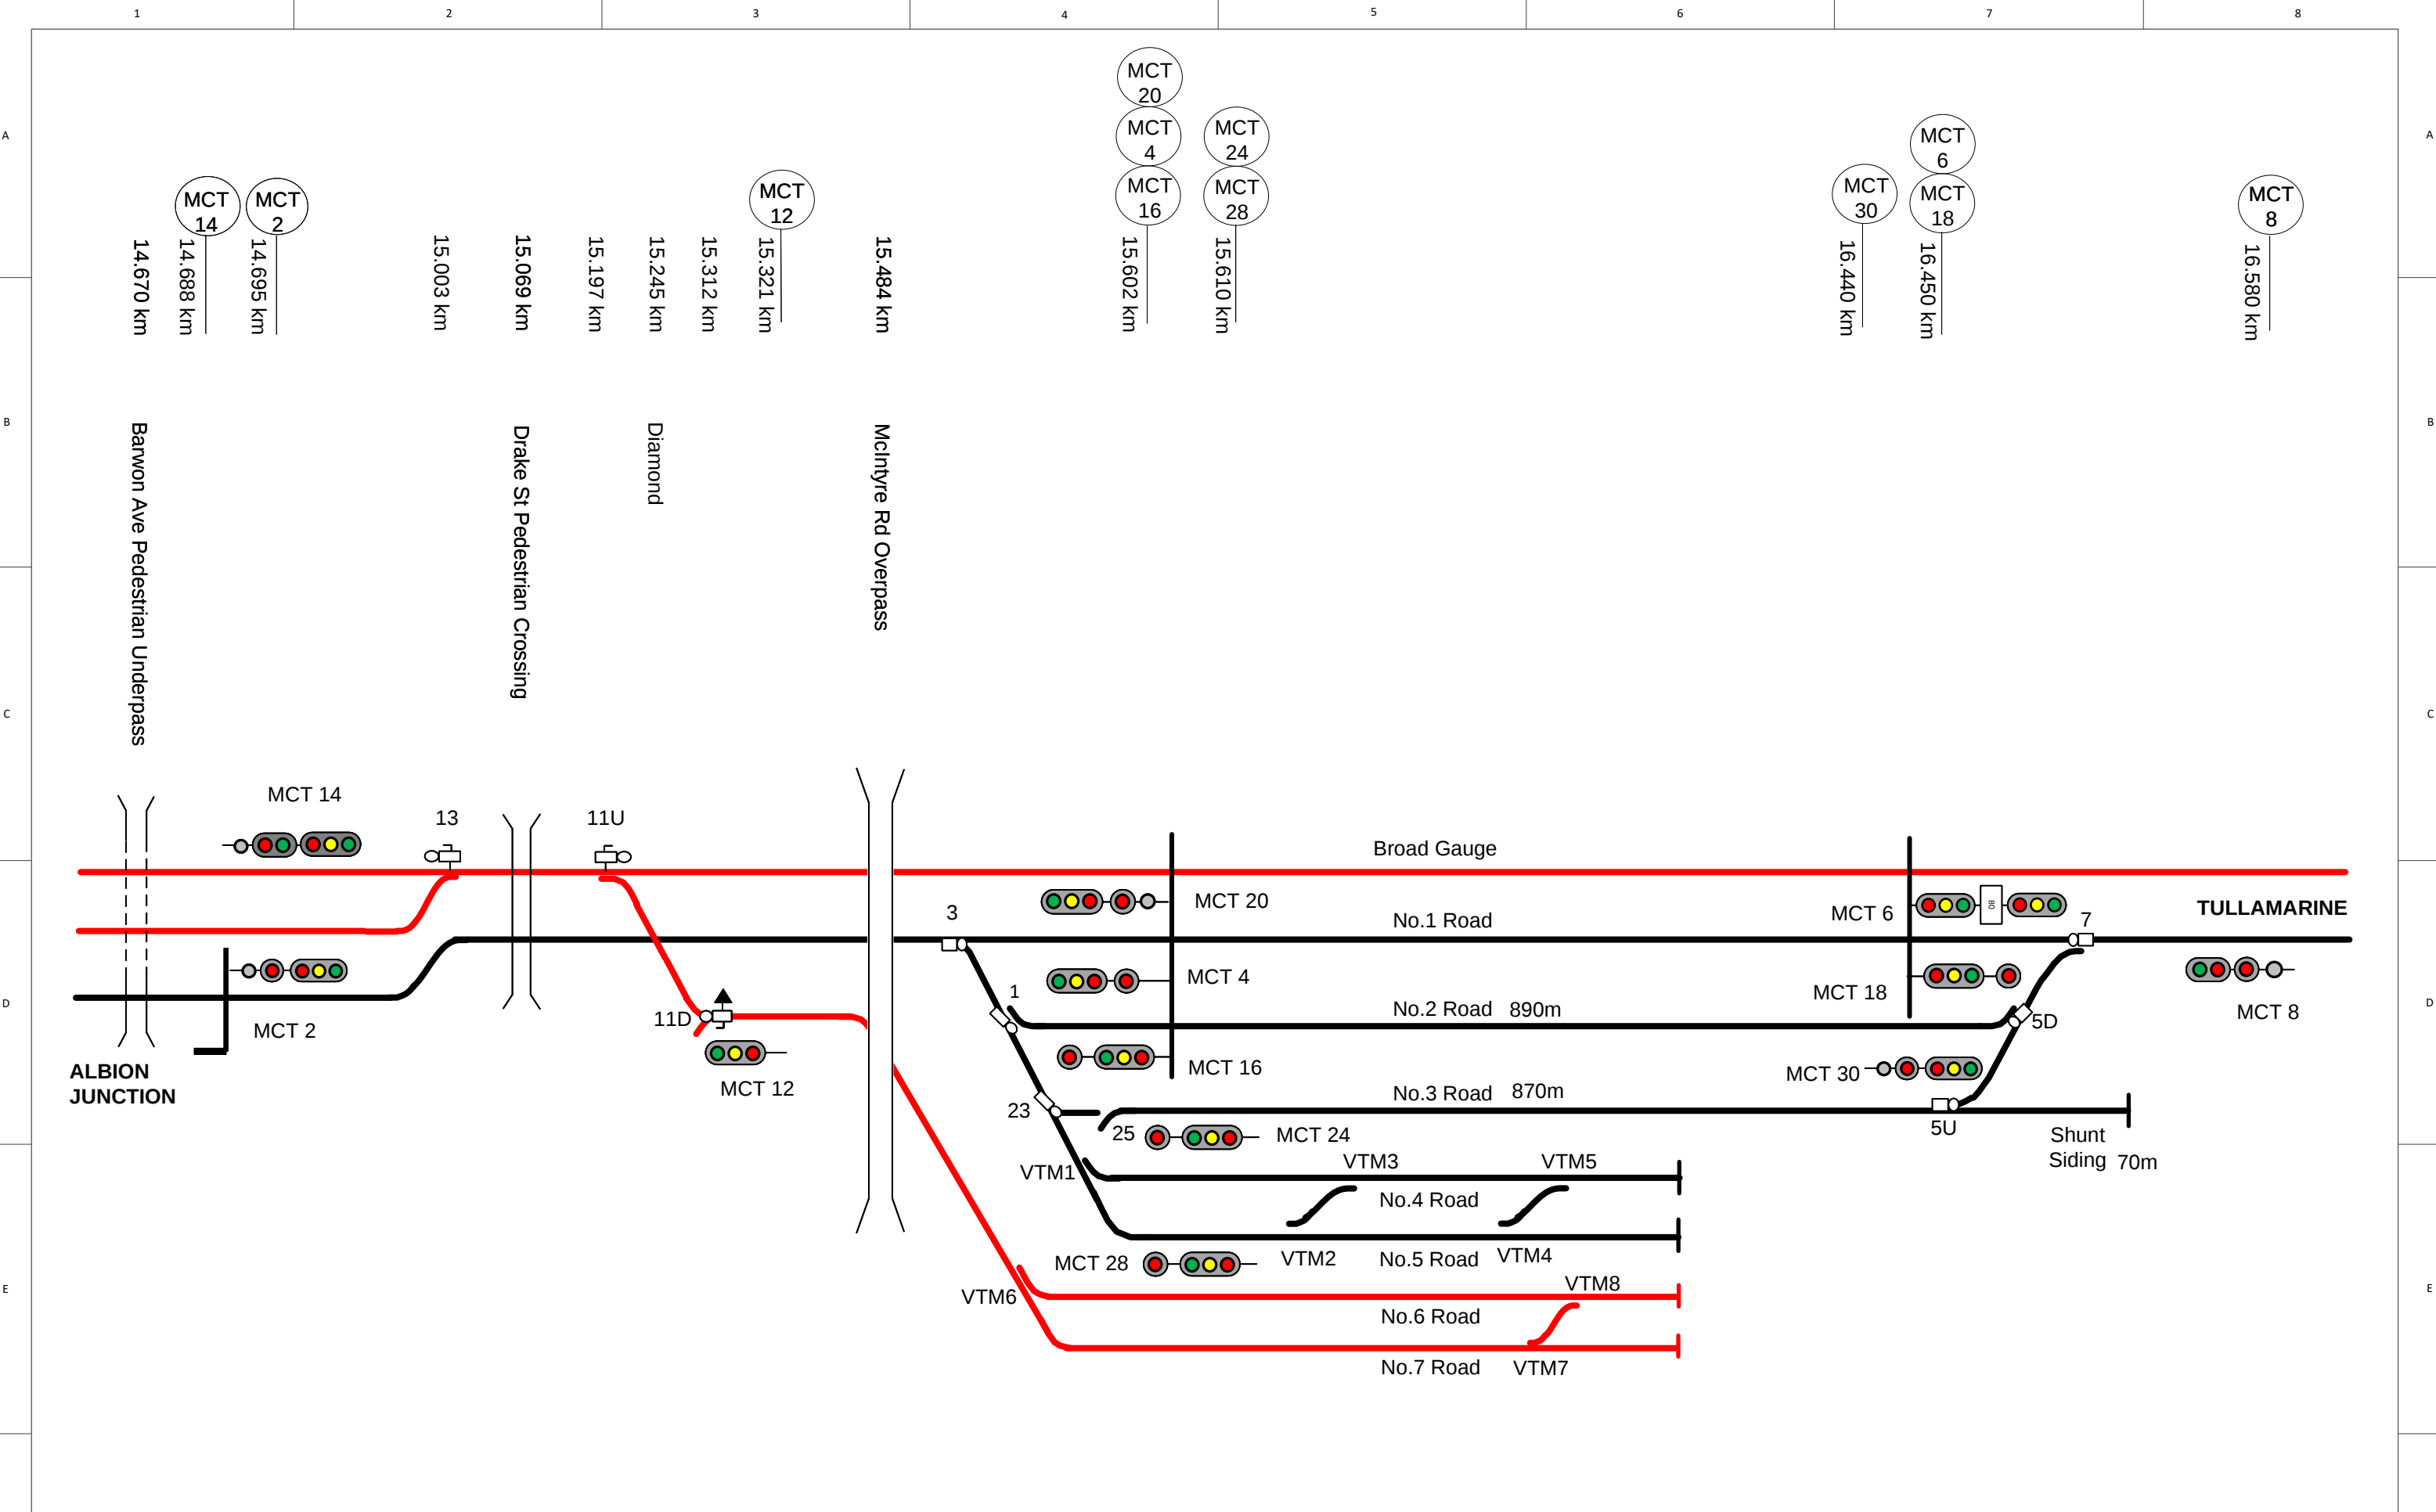
Sheet No 1 of 1

Scale NTS

Sheet Size A4

TITLE

Moonee Ponds Creek



This diagram must be used in conjunction with the corresponding Network Information Book containing the location specific information in Section 2 as well as the legend and general information in Section 1.

Rev	Date	Revision Description	Designed	Checked	Ind. Rev	Approved	Review Signature	Ind. Rev. Company	Ind. Rev. Name	Ind. Rev. Date	ARTC ACCEPTANCE
3	20/7/23	Signal numbering corrections							S KHAIQUI	2/09/16	ARTC ACCEPTANCE
2	21/12/22	MAR review updates							J SPARROW	2/09/16	Accepted by P CAMPBELL
1	22/5/19	NIB review updates	DBOCZ	RRATH				ARTC	R RATH		Signed: <i>P. Rath</i>
			Designed	Checked	Ind. Rev	Approved	Review Signature			2/09/16	Acceptance Date 2/09/16

NIB-T0090

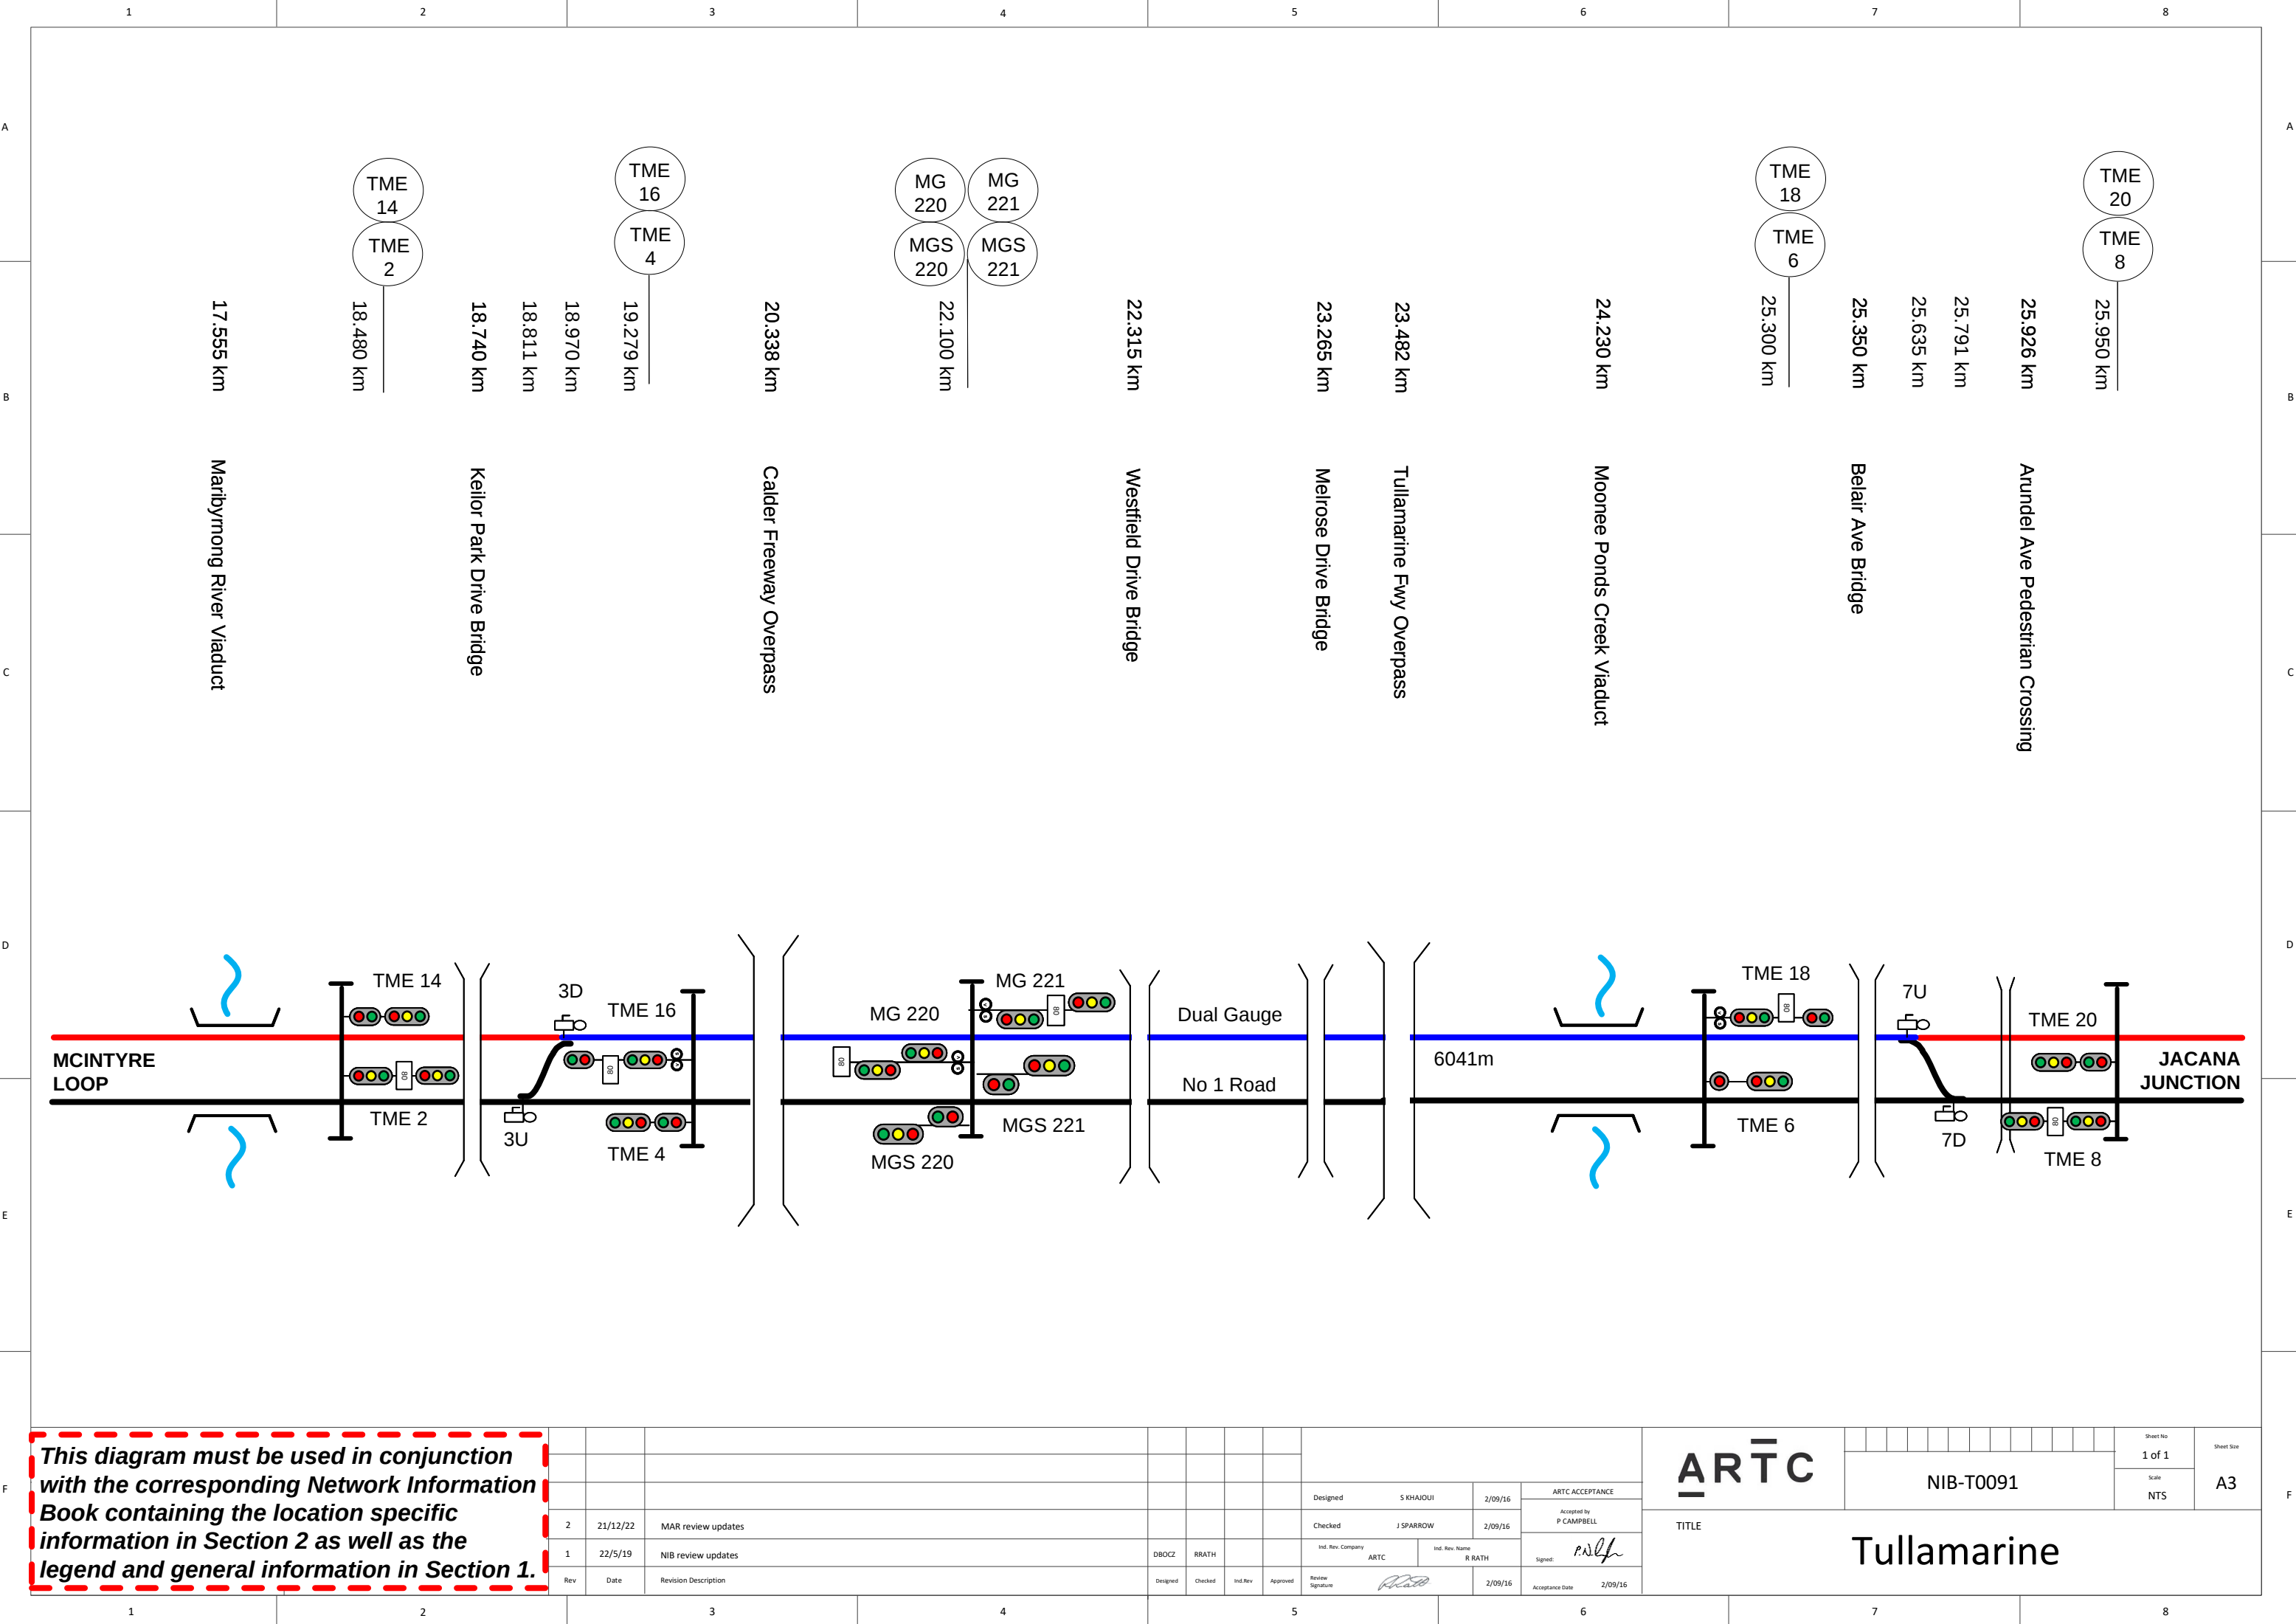
1 of 1

Scale NTS

A3

TITLE

McIntyre Loop



This diagram must be used in conjunction with the corresponding Network Information Book containing the location specific information in Section 2 as well as the legend and general information in Section 1.

Designed	S KHAIQUI	2/09/16	ARTC ACCEPTANCE
Checked	J SPARROW	2/09/16	Accepted by P CAMPBELL
Ind. Rev. Company	ARTC	Ind. Rev. Name R RATH	Signed: <i>[Signature]</i>
Review Signature	<i>[Signature]</i>	2/09/16	Acceptance Date 2/09/16

NIB-T0091

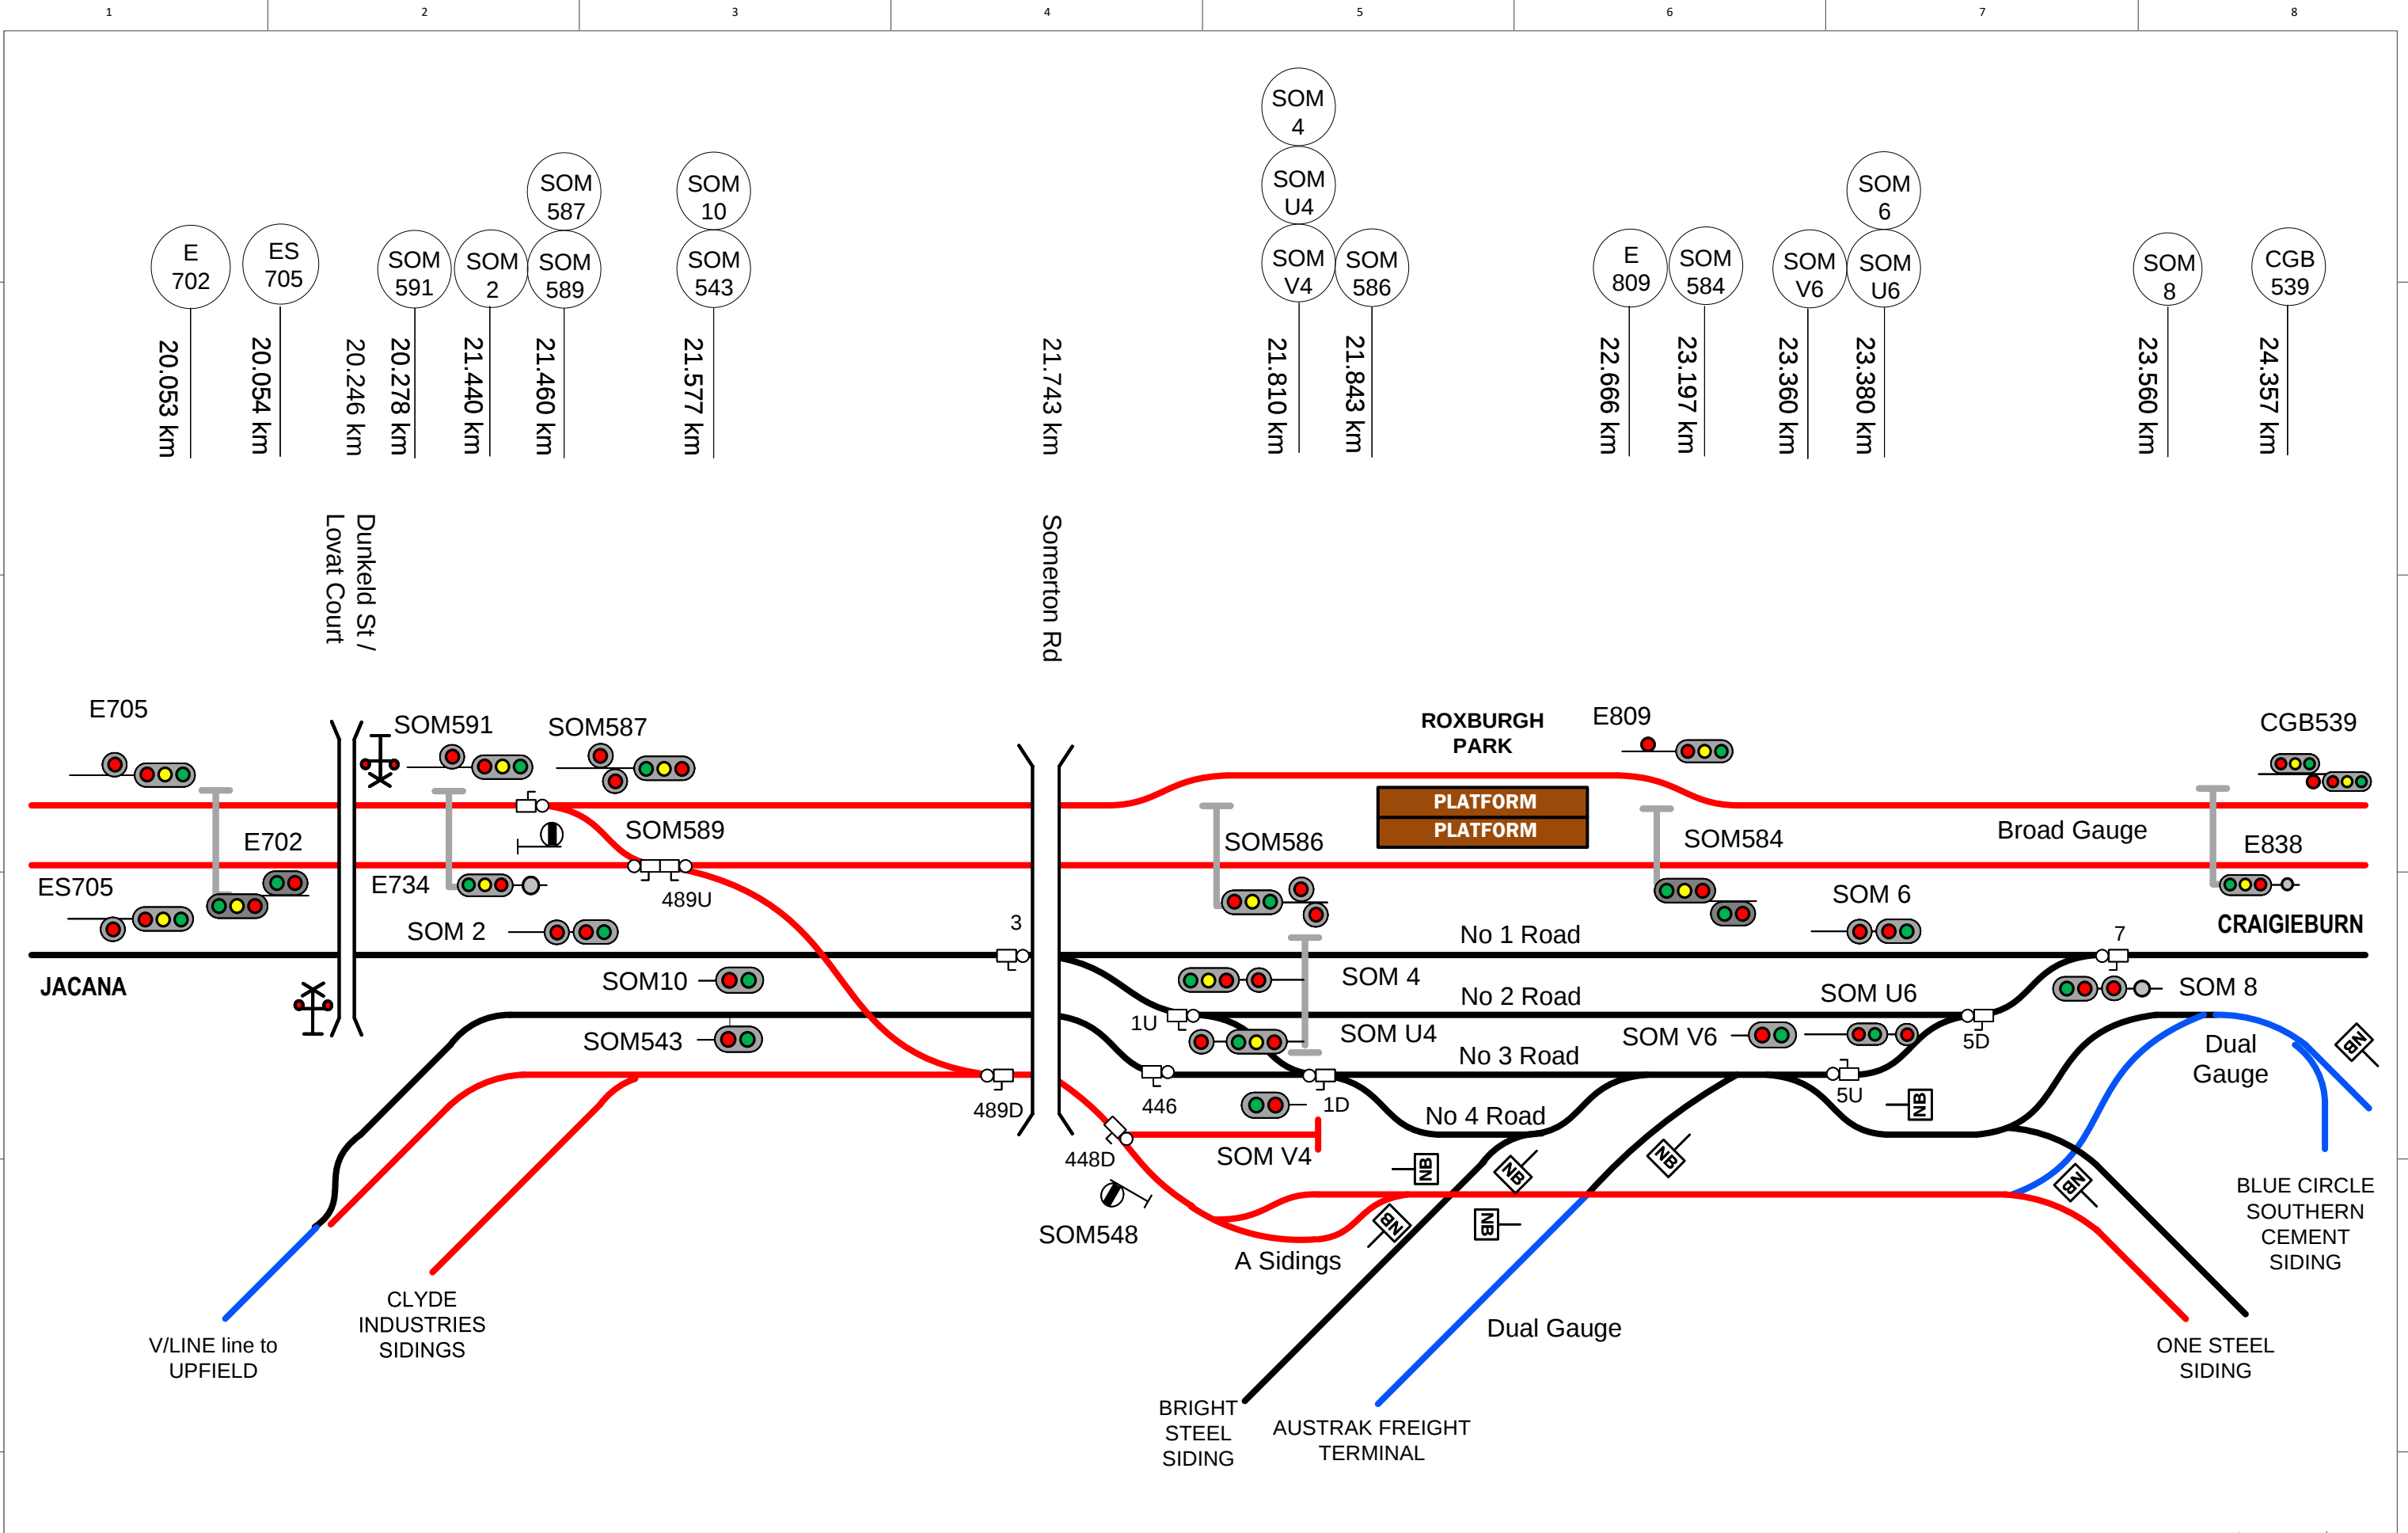
1 of 1

Scale
NTS

A3

TITLE

Tullamarine



This diagram must be used in conjunction with the corresponding Network Information Book containing the location specific information in Section 2 as well as the legend and general information in Section 1.

Rev	Date	Revision Description	Designed	Checked	Ind. Rev.	Approved	Ind. Rev. Name	Ind. Rev. Company	Ind. Rev. Date	Ind. Rev. Signature	Ind. Rev. Date	Ind. Rev. Signature
1	22/5/19	NIB review updates										

ARTC

TITLE

NIB-T0093

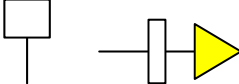
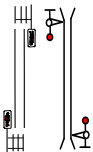
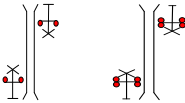
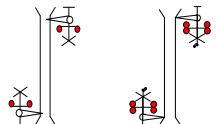
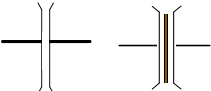
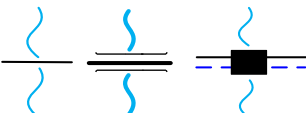
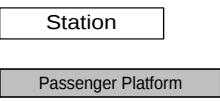
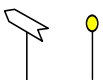
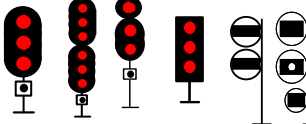
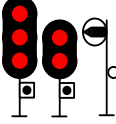
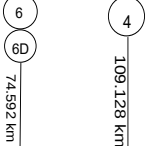
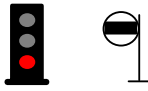
Somerton

Sheet No
1 of 1

Scale
NTS

Sheet Size
A3

Drawing Legend

	Standard gauge track		Dual gauge track
	Broad gauge track		Crossover
	Advisory Sign or Location Sign		Tunnel
	Pedestrian Crossing		Passive Protection Level Crossing
	Active Protection Level Crossing – Flashing Lights		Active Protection Level Crossing – Lights and Boom
	Bridge or Overpass		Underpass
	River/Creek or Significant river bridge or Viaduct		Station or Platform
	Derail		Dual Control Motorised Points
	Point Indicator		Mechanical Frame
	Absolute Signals (Absolute signals in Victoria containing a 'P' on the name plate are co-acting signals)		
	Permissive Signals		Signal number reference
	Dwarf Signals		Banner Indicator
	Overheight Detectors		Wayside Equipment