


	1	2	3	4	5	6	7	8								
A									A							
B	NIB OGW-30-09 DIAGRAM LOCATIONS								B							
	BOLIVAR – TWO WELLS				CRYSTAL BROOK											
	TWO WELLS				CRYSTAL BROOK - COONAMIA											
	MALLALA				COONAMIA											
	LONG PLAINS				PORT GERMEIN											
C	LONG PLAINS - BOWMANS				MAMBRAY CREEK				C							
	BOWMANS				MAMBRAY CREEK - WINNINOWIE											
	NANTAWARRA				WINNINOWIE											
	SNOWTOWN				STIRLING NORTH											
	SNOWTOWN - REDHILL				PORT AUGUSTA											
D	REDHILL				SPENCER JUNCTION				D							
	ROCKY RIVER				DRAWING LEGEND											
E									E							
F									F							
©2015 Australian Rail Track Corporation Ltd Drawing standard in accordance with EGP-04-01 & EGP-04-02											ARTC		NIB-T0732		Sheet No 1 of 1	Sheet Size A3
Used on / Next higher assembly NETWORK INFORMATION BOOK										Designed G HARRISON	5/1/16	ARTC ACCEPTANCE Accepted by P CAMPBELL		NTS		West CTC
Filename: NIB-T0732.VSD		Alternate DMS Number								Ind. Rev. Company ARTC		Ind. Rev. Name R RATH		Signed: 		
	Rev	Date	Revision Description		Designed	Checked	Ind. Rev	Approved	Review Signature 	5/1/16	Acceptance Date 5/1/16					
	1	2	3	4	5	6	7	8								

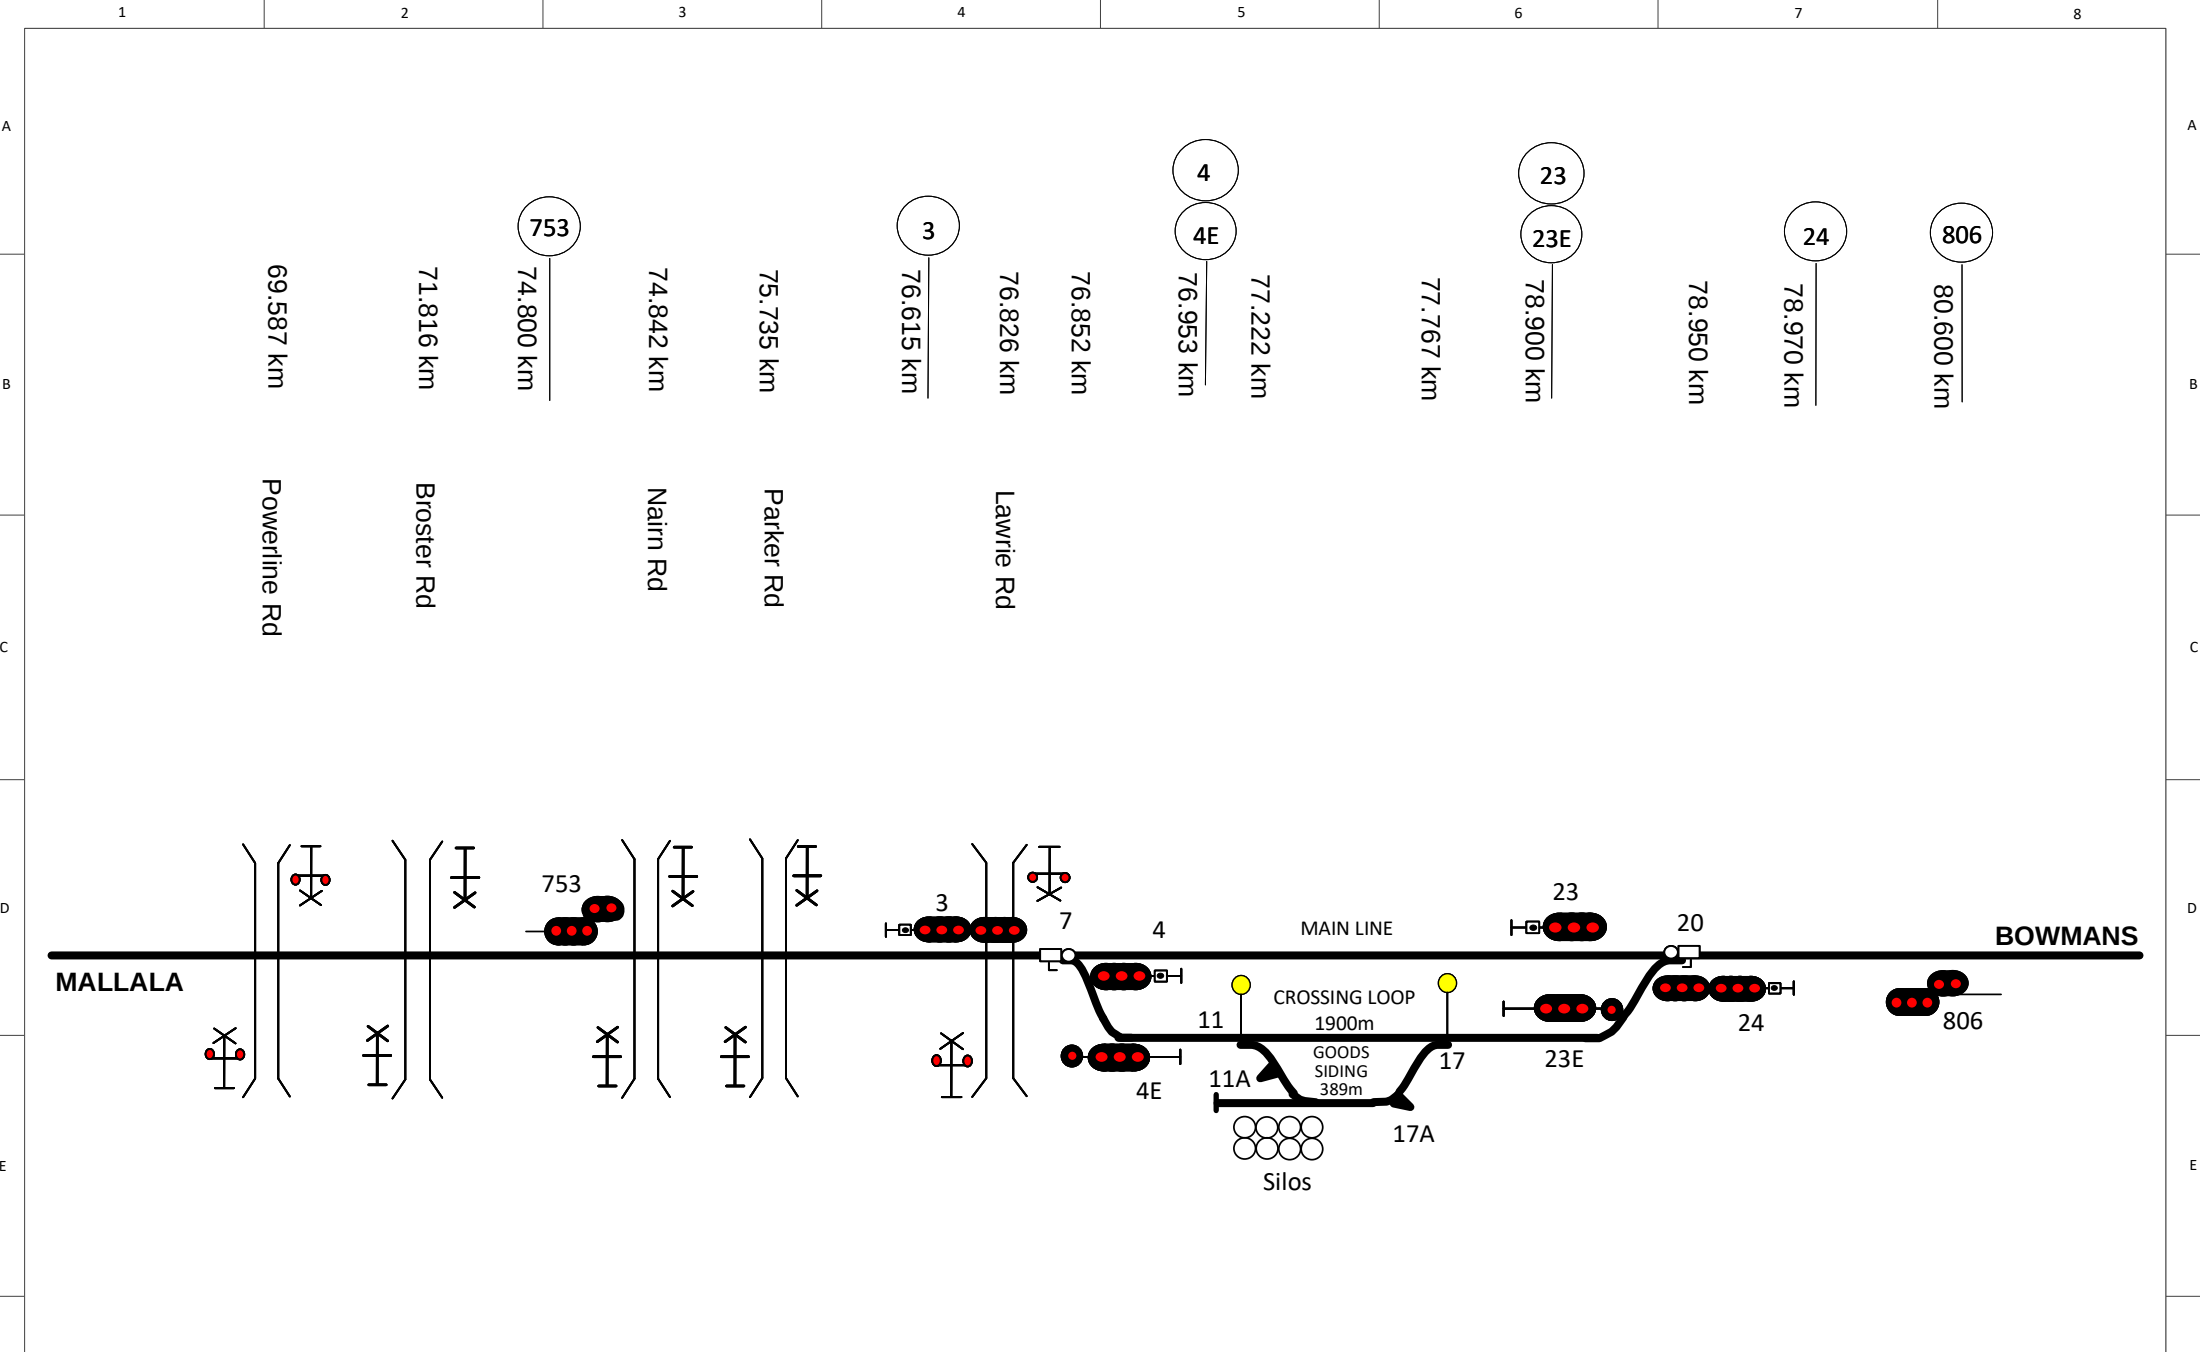

This diagram must be used in conjunction with the corresponding Network Information Book containing the location specific information in Section 2 as well as the legend and general information in Section 1.

Rev	Date	Revision Description	Designed	Checked	Ind. Rev	Approved
3	4/9/23	Johnsons Road crossing moved to Mallala diagram				
2	4/2/20	Crossing loop updated				
1	7/12/18	Correction to signal 753 km				

Designed	G. HARRISON	12/05/16	ARTC ACCEPTANCE
Checked	G. HARRISON	12/05/16	Accepted by P. CAMPBELL
Ind. Rev. Company	ARTC	Ind. Rev. Name R. RATH	Signed: <i>[Signature]</i>
Review Signature		12/05/16	Acceptance Date 12/05/16


NIB-T0220

Long Plains

Sheet No
1 of 1

Scale
NTS

Sheet Size
A4

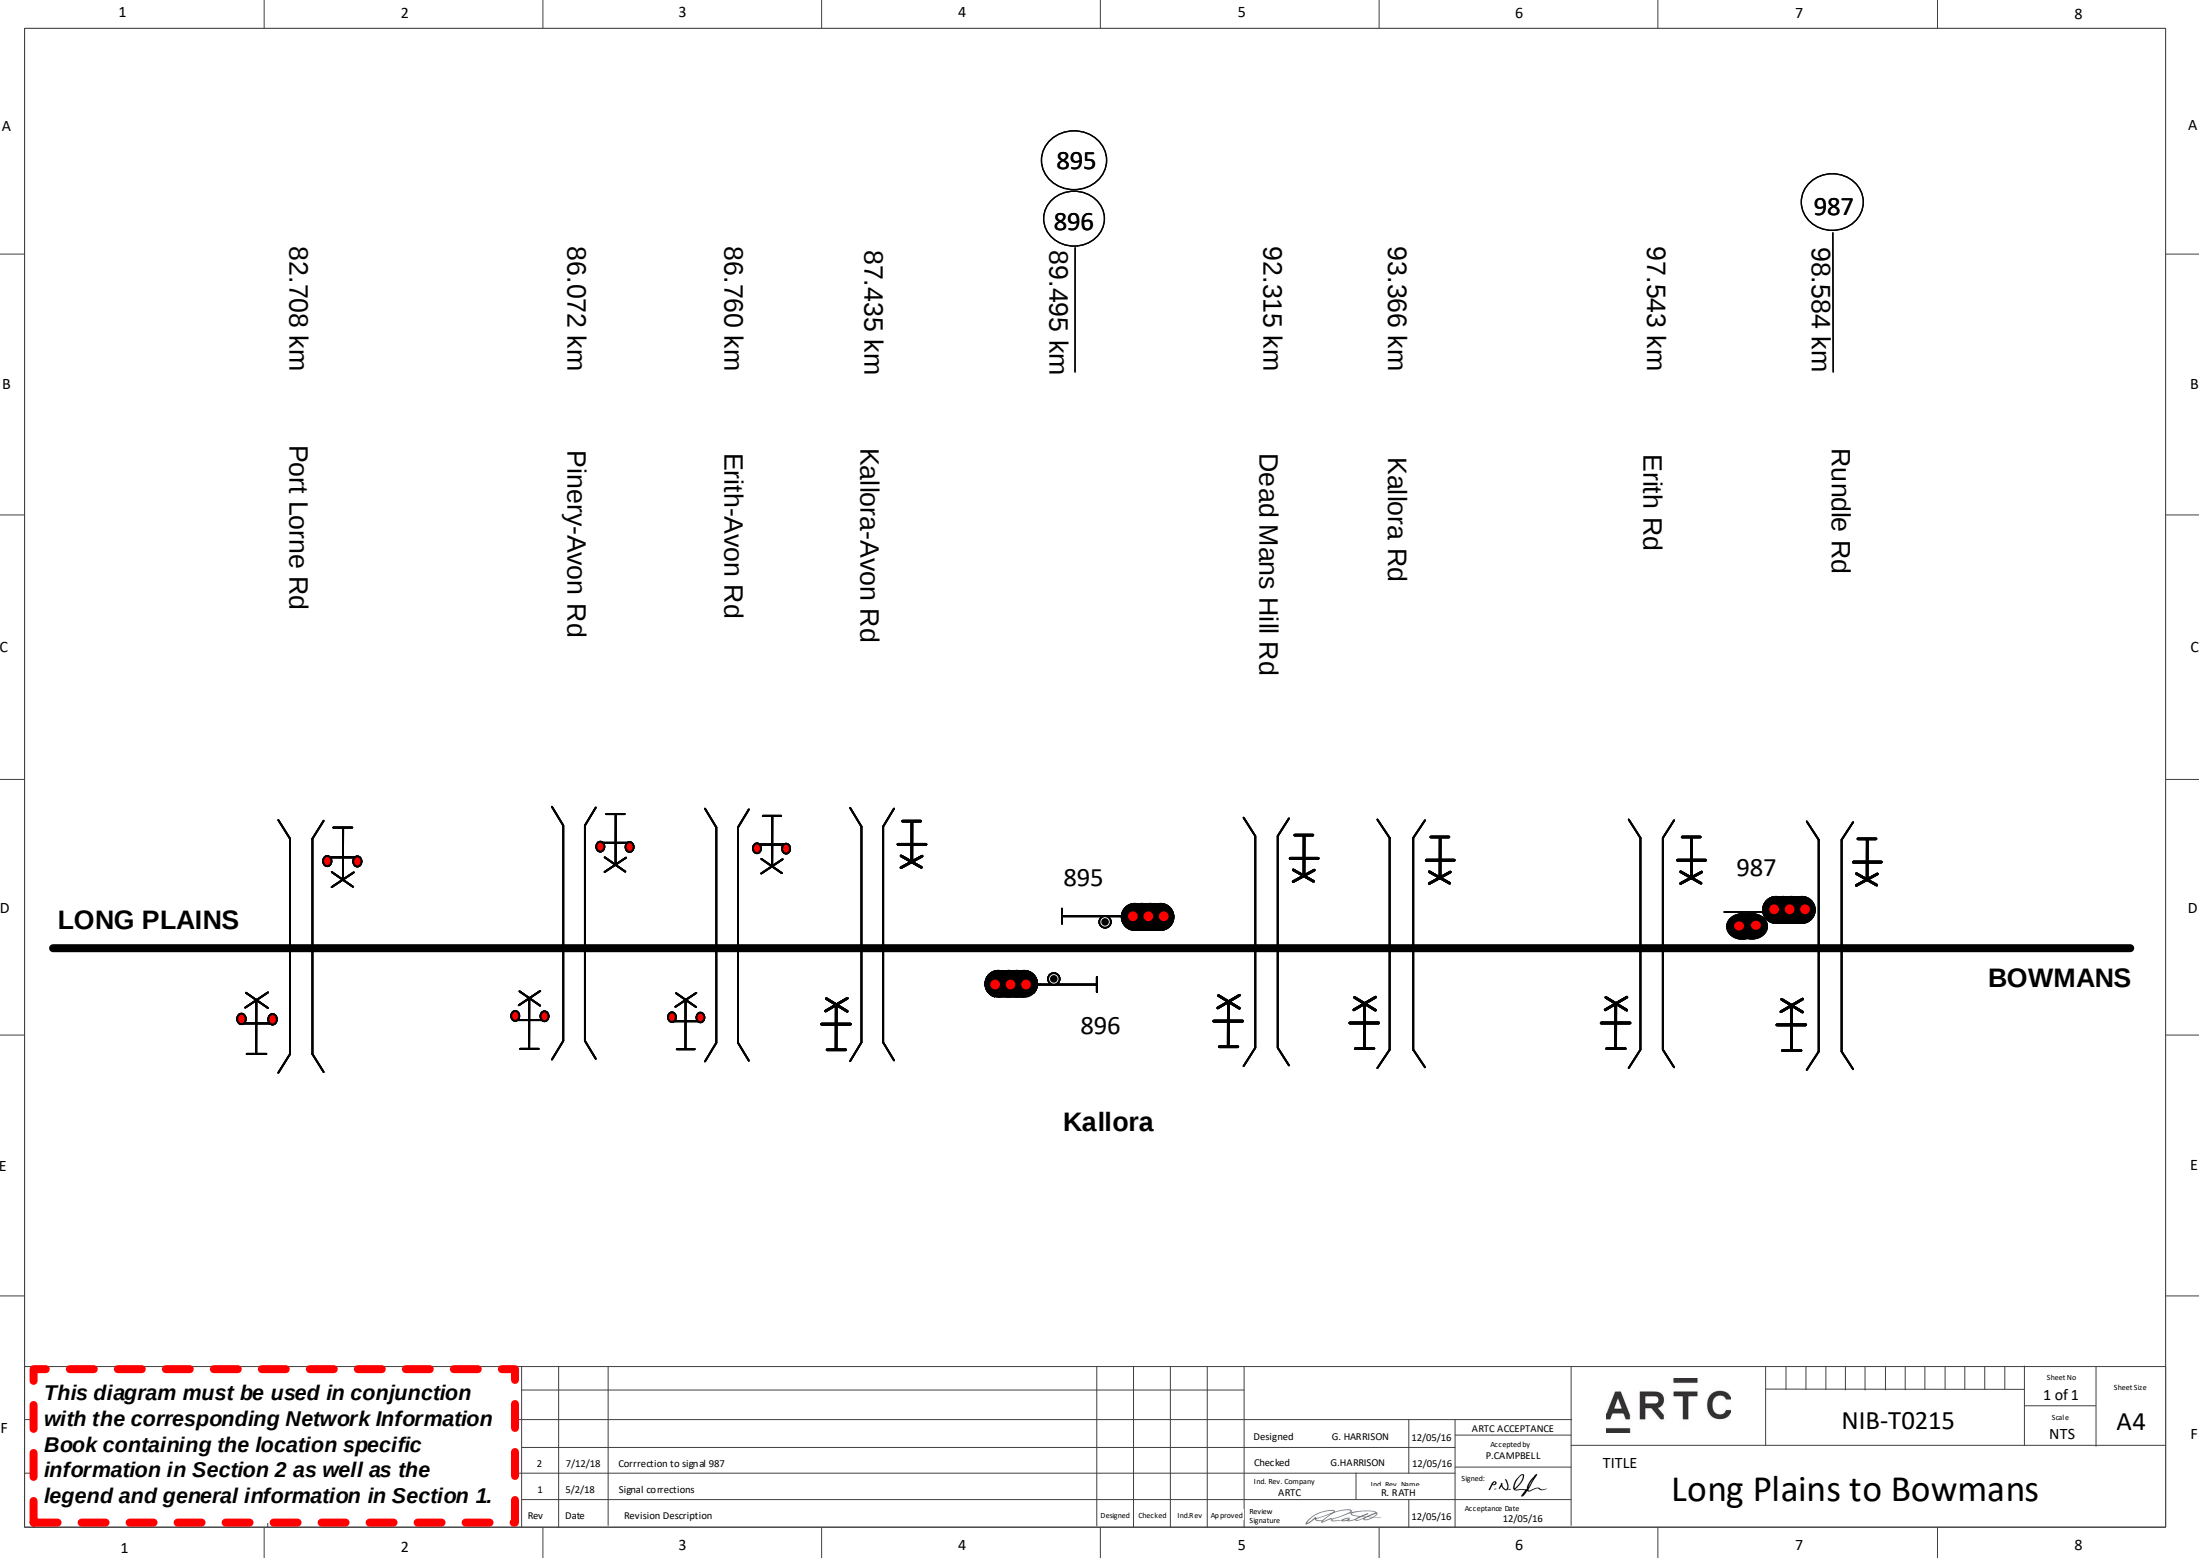

This diagram must be used in conjunction with the corresponding Network Information Book containing the location specific information in Section 2 as well as the legend and general information in Section 1.

Rev	Date	Revision Description	Designed	Checked	Ind/Rev	Approved	Revised Signature	Ind. Rev. Company	Ind. Rev. Name	Accepted Date
2	7/12/18	Correction to signal 987						ARTC	R. RATH	12/05/16
1	5/2/18	Signal corrections						ARTC	R. RATH	12/05/16

ARTC

TITLE

Long Plains to Bowmans

NIB-T0215

1 of 1


NTS

ARTC ACCEPTANCE

Accepted by P. CAMPBELL

Signed: *[Signature]*

Acceptance Date 12/05/16

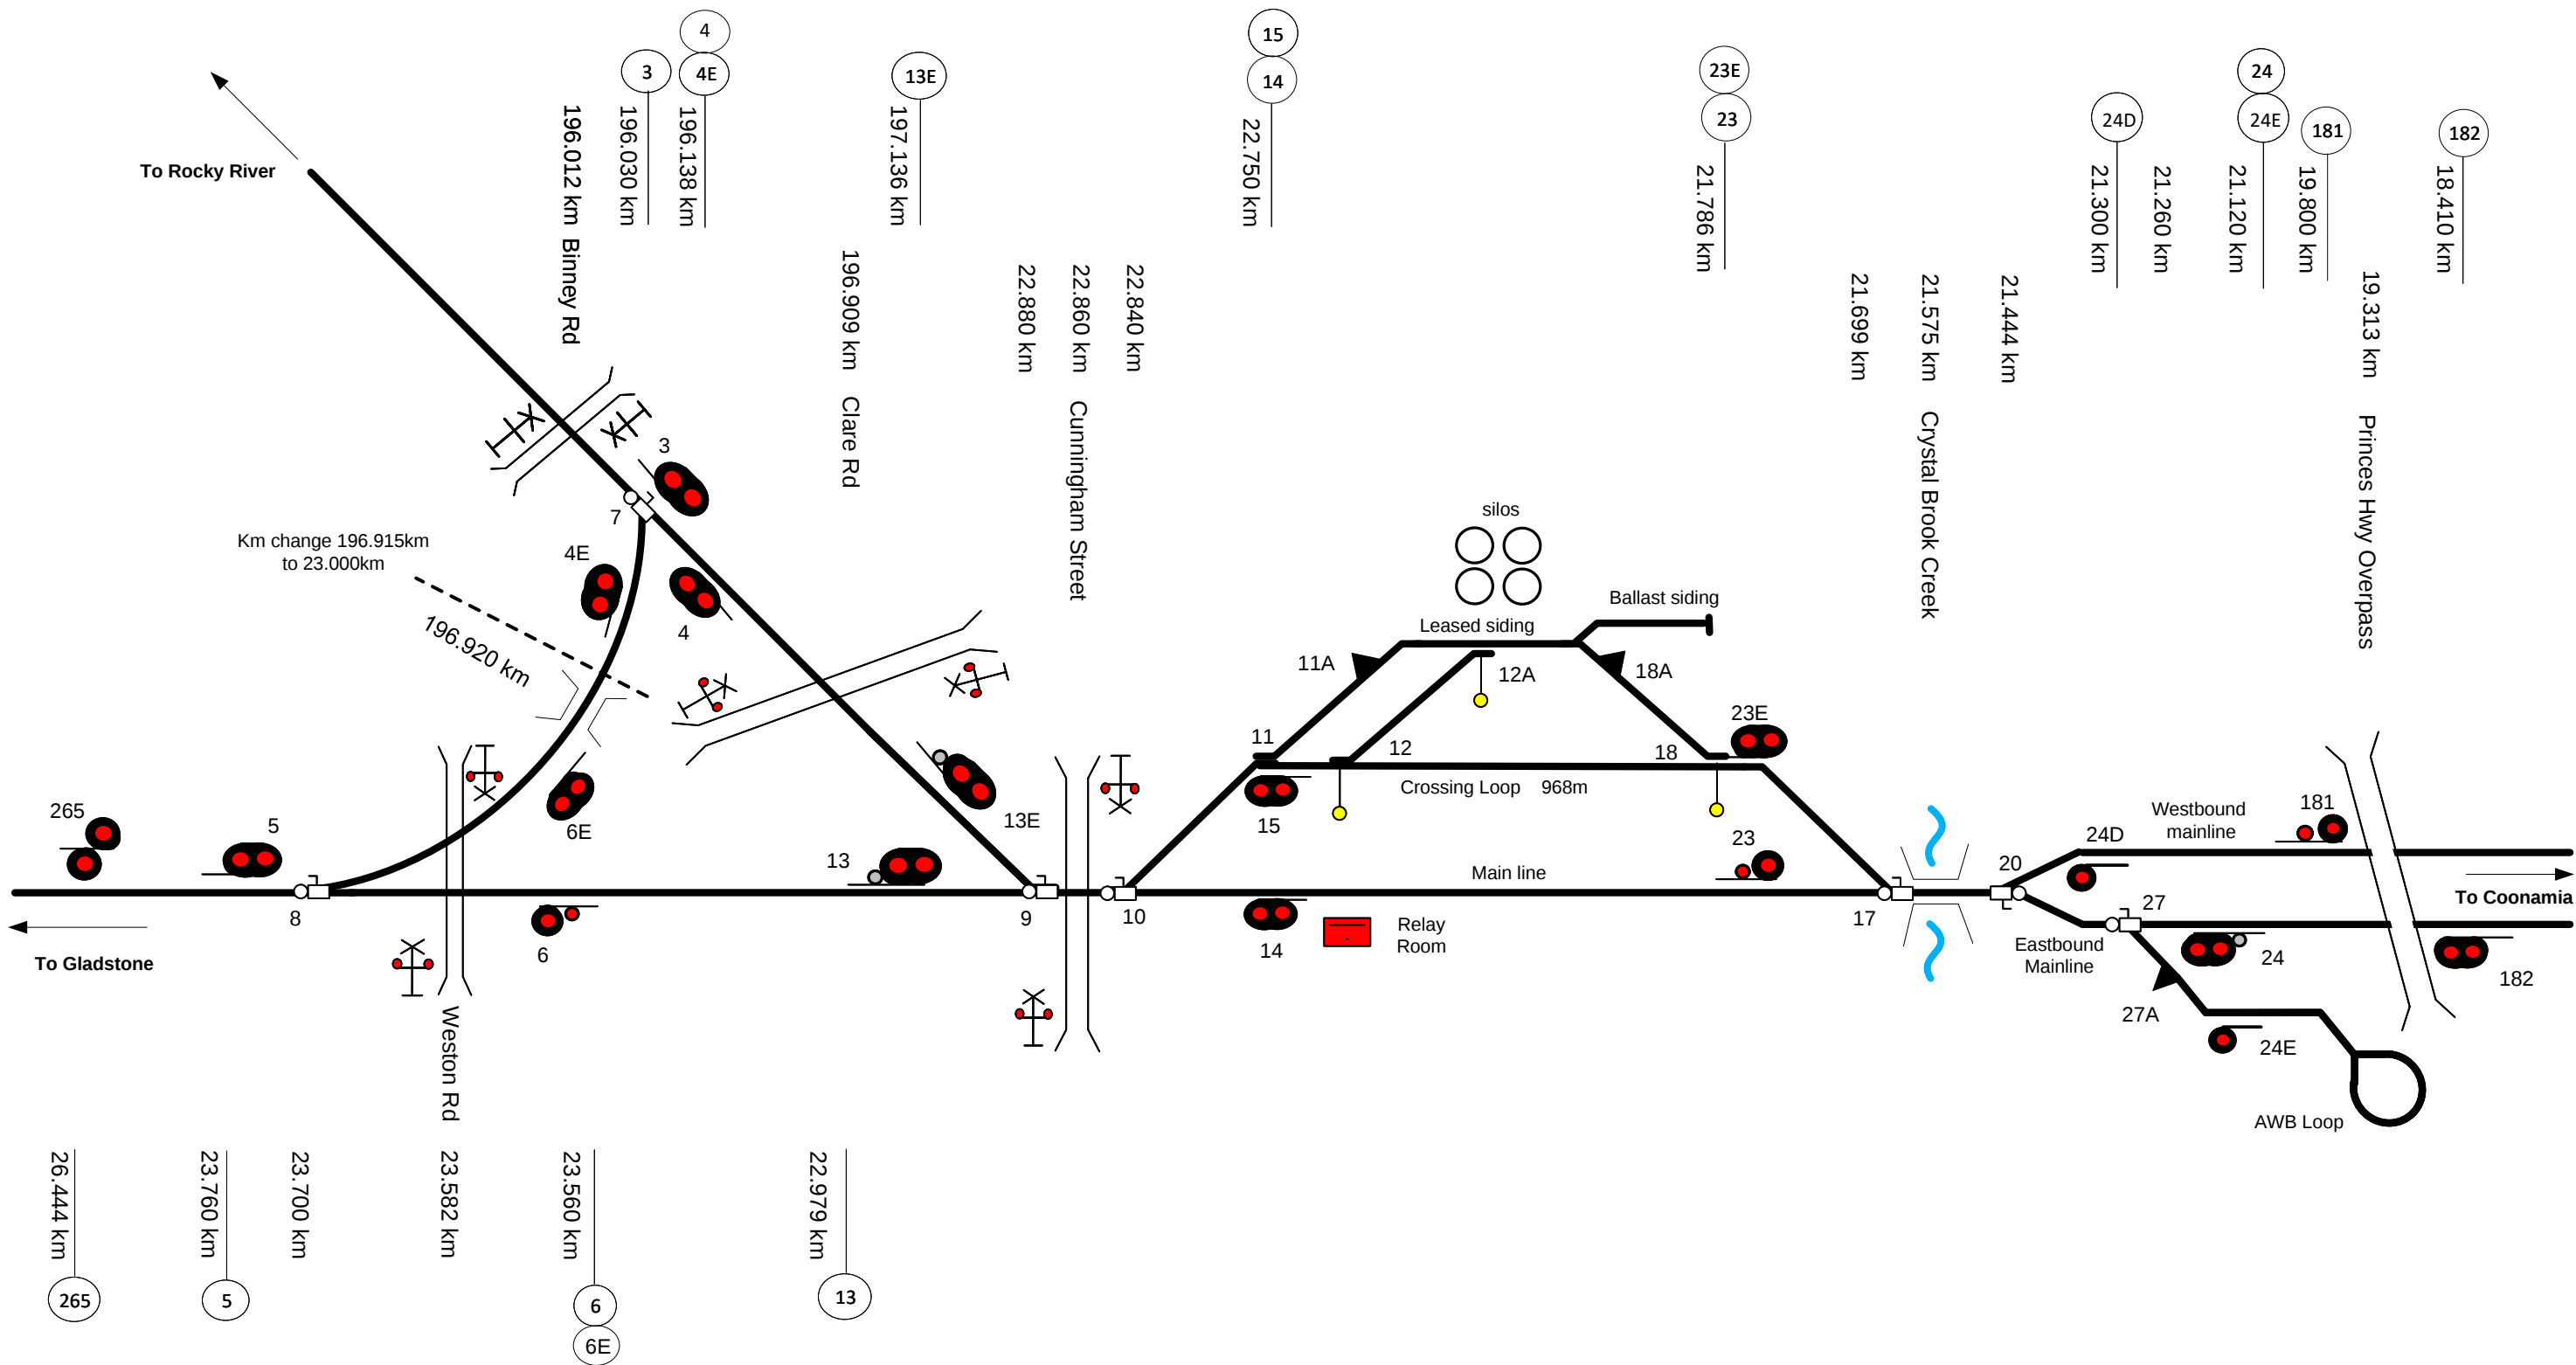

This diagram must be used in conjunction with the corresponding Network Information Book containing the location specific information in Section 2 as well as the legend and general information in Section 1.


Rev	Date	Revision Description	Designed	Checked	Ind. Rev	Approved	Reviewer Signature	Ind. Rev. Company	Ind. Rev. Name	Ind. Rev. Date	ARTC Acceptance	ARTC Acceptance Date
4	18/01/23	Cunningham Street, 8, 9 & 10 points km updated & ABS / CTC signage removed										
3	21/12/21	Signal 24D km correction and km added for 27 points						Designed	G. HARRISON	12/05/16	ARTC ACCEPTANCE	
2	22/10/18	Signal corrections and km change mark added on triangle. Binney Rd level crossing moved from Rocky River diagram						Checked	G. HARRISON	12/05/16	Accepted by	P. CAMPBELL
1	8/5/17	16 & 16A points removed from loop & siding, ballast siding and Clare Road rail bridge added	AGIRB	RRATH				Ind. Rev. Company	ARTC		Signed:	<i>R. RATH</i>
												Acceptance Date


ARTC


TITLE

Sheet No	1 of 1	Sheet Size	A3
Scale	NTS		

Crystal Brook

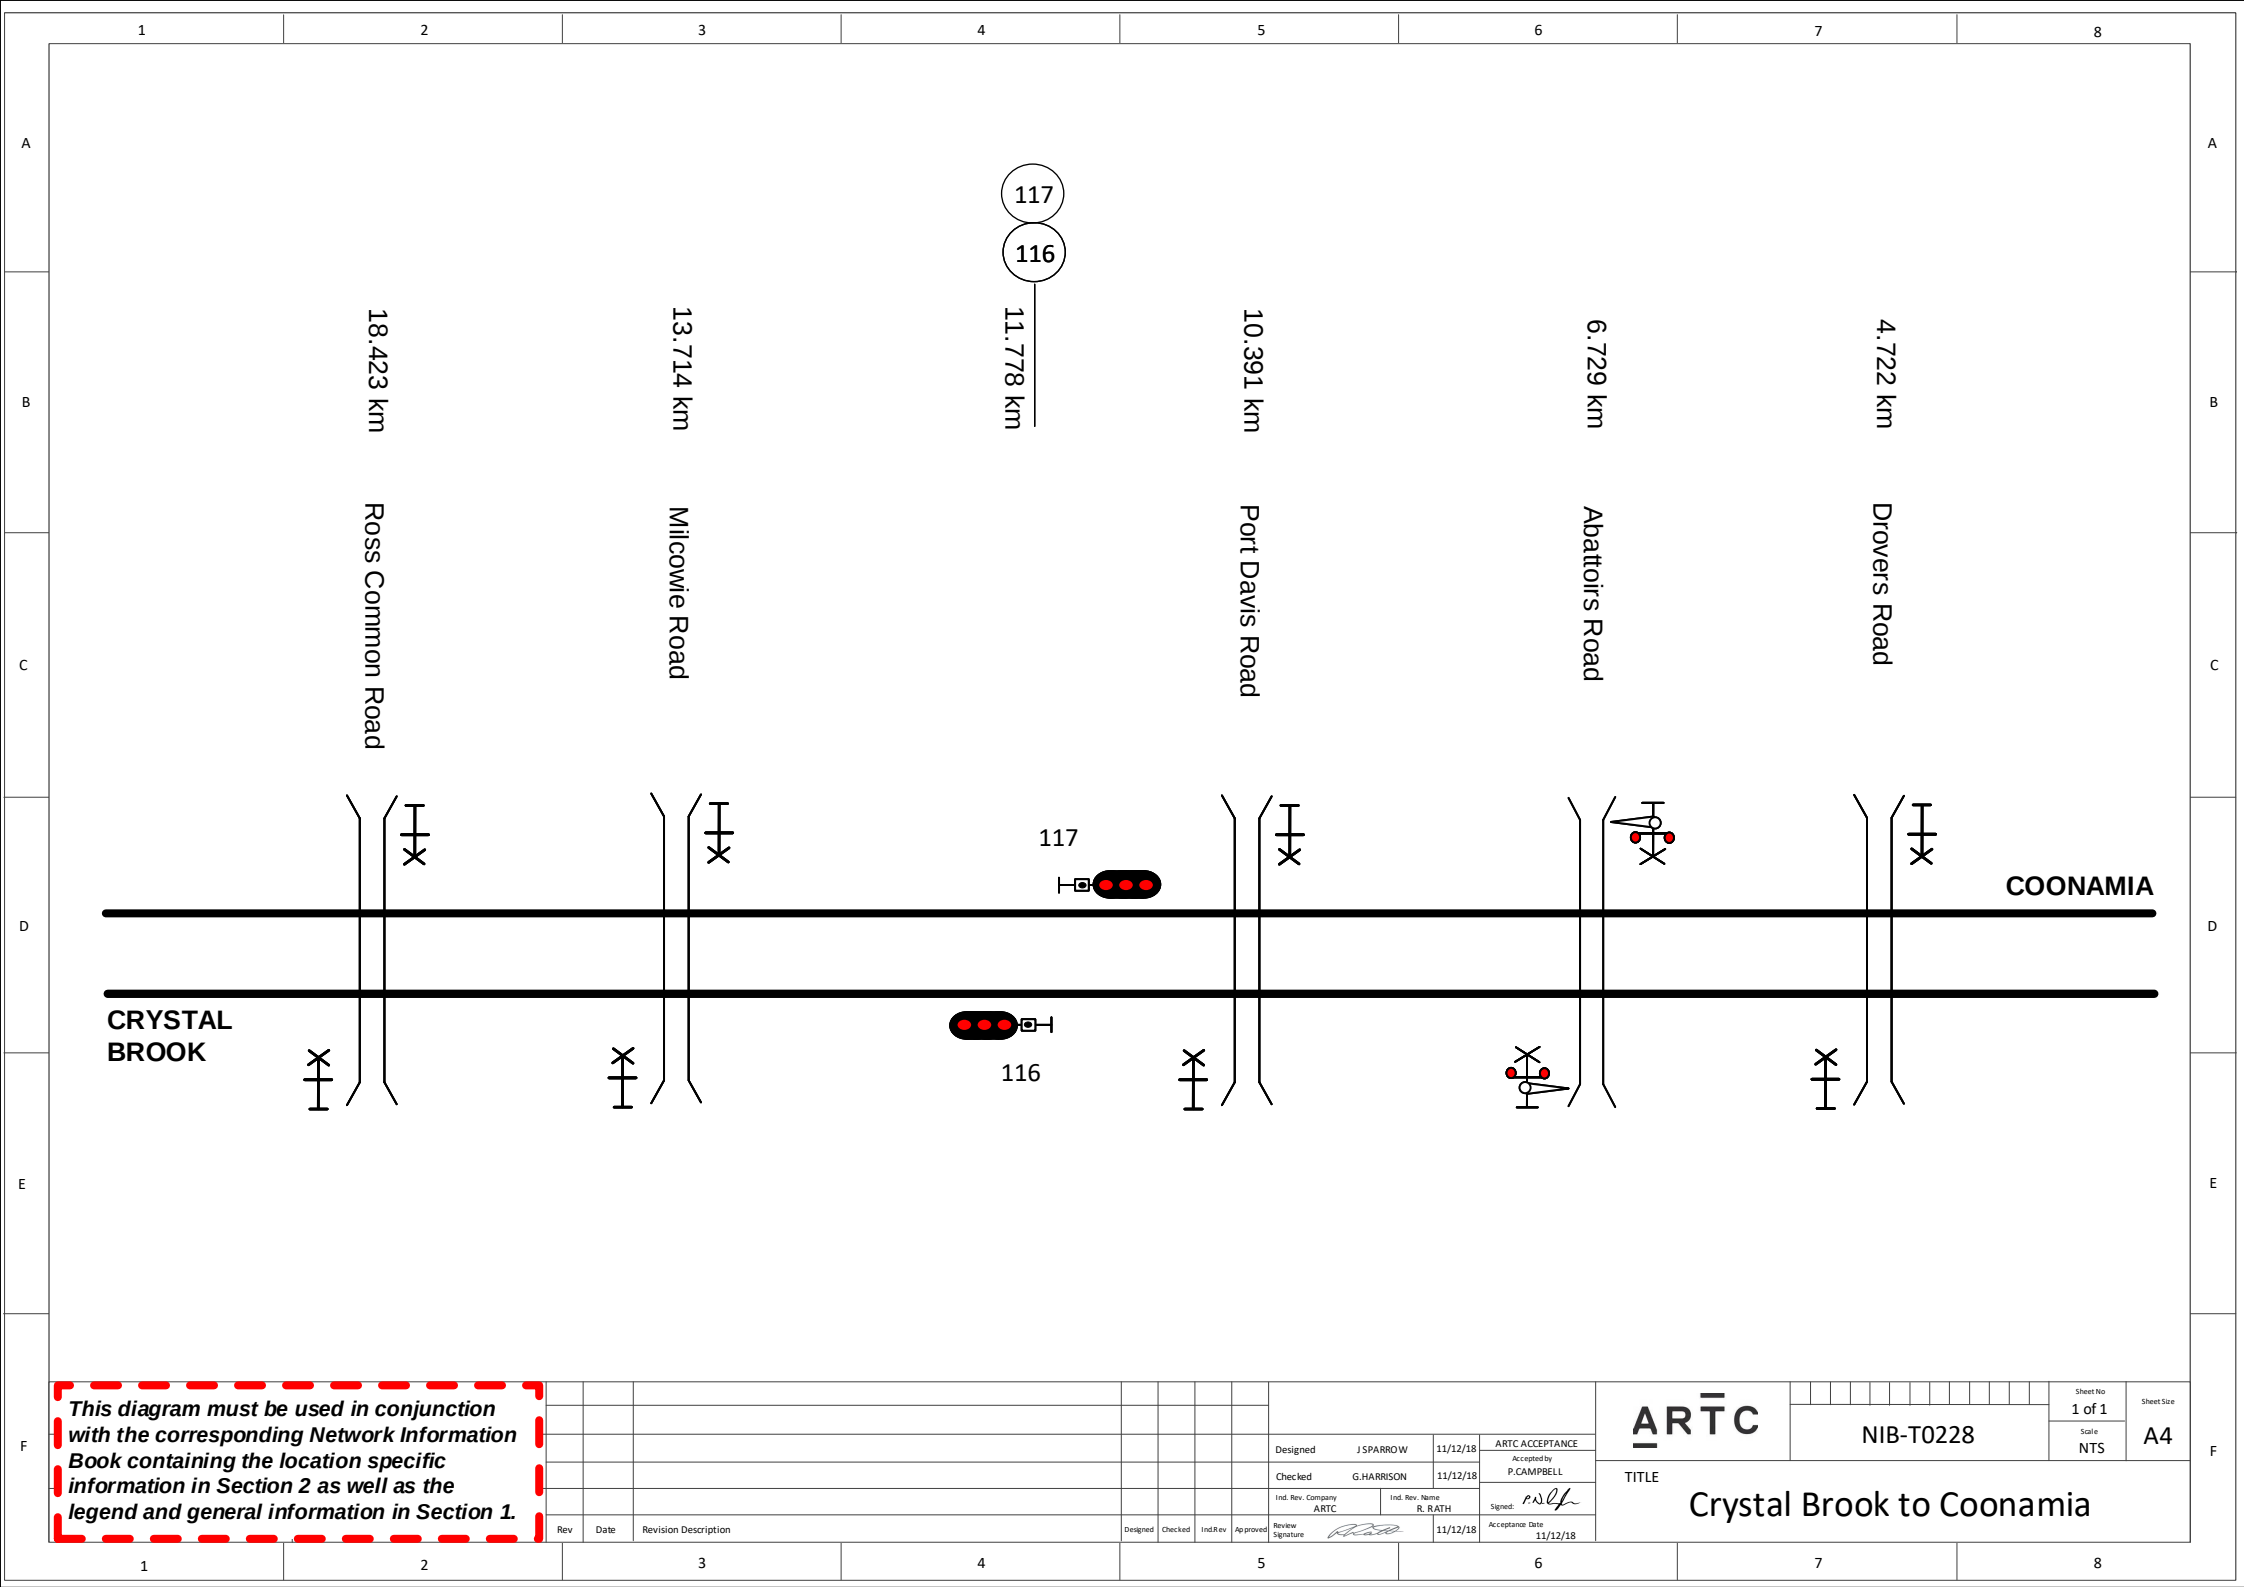

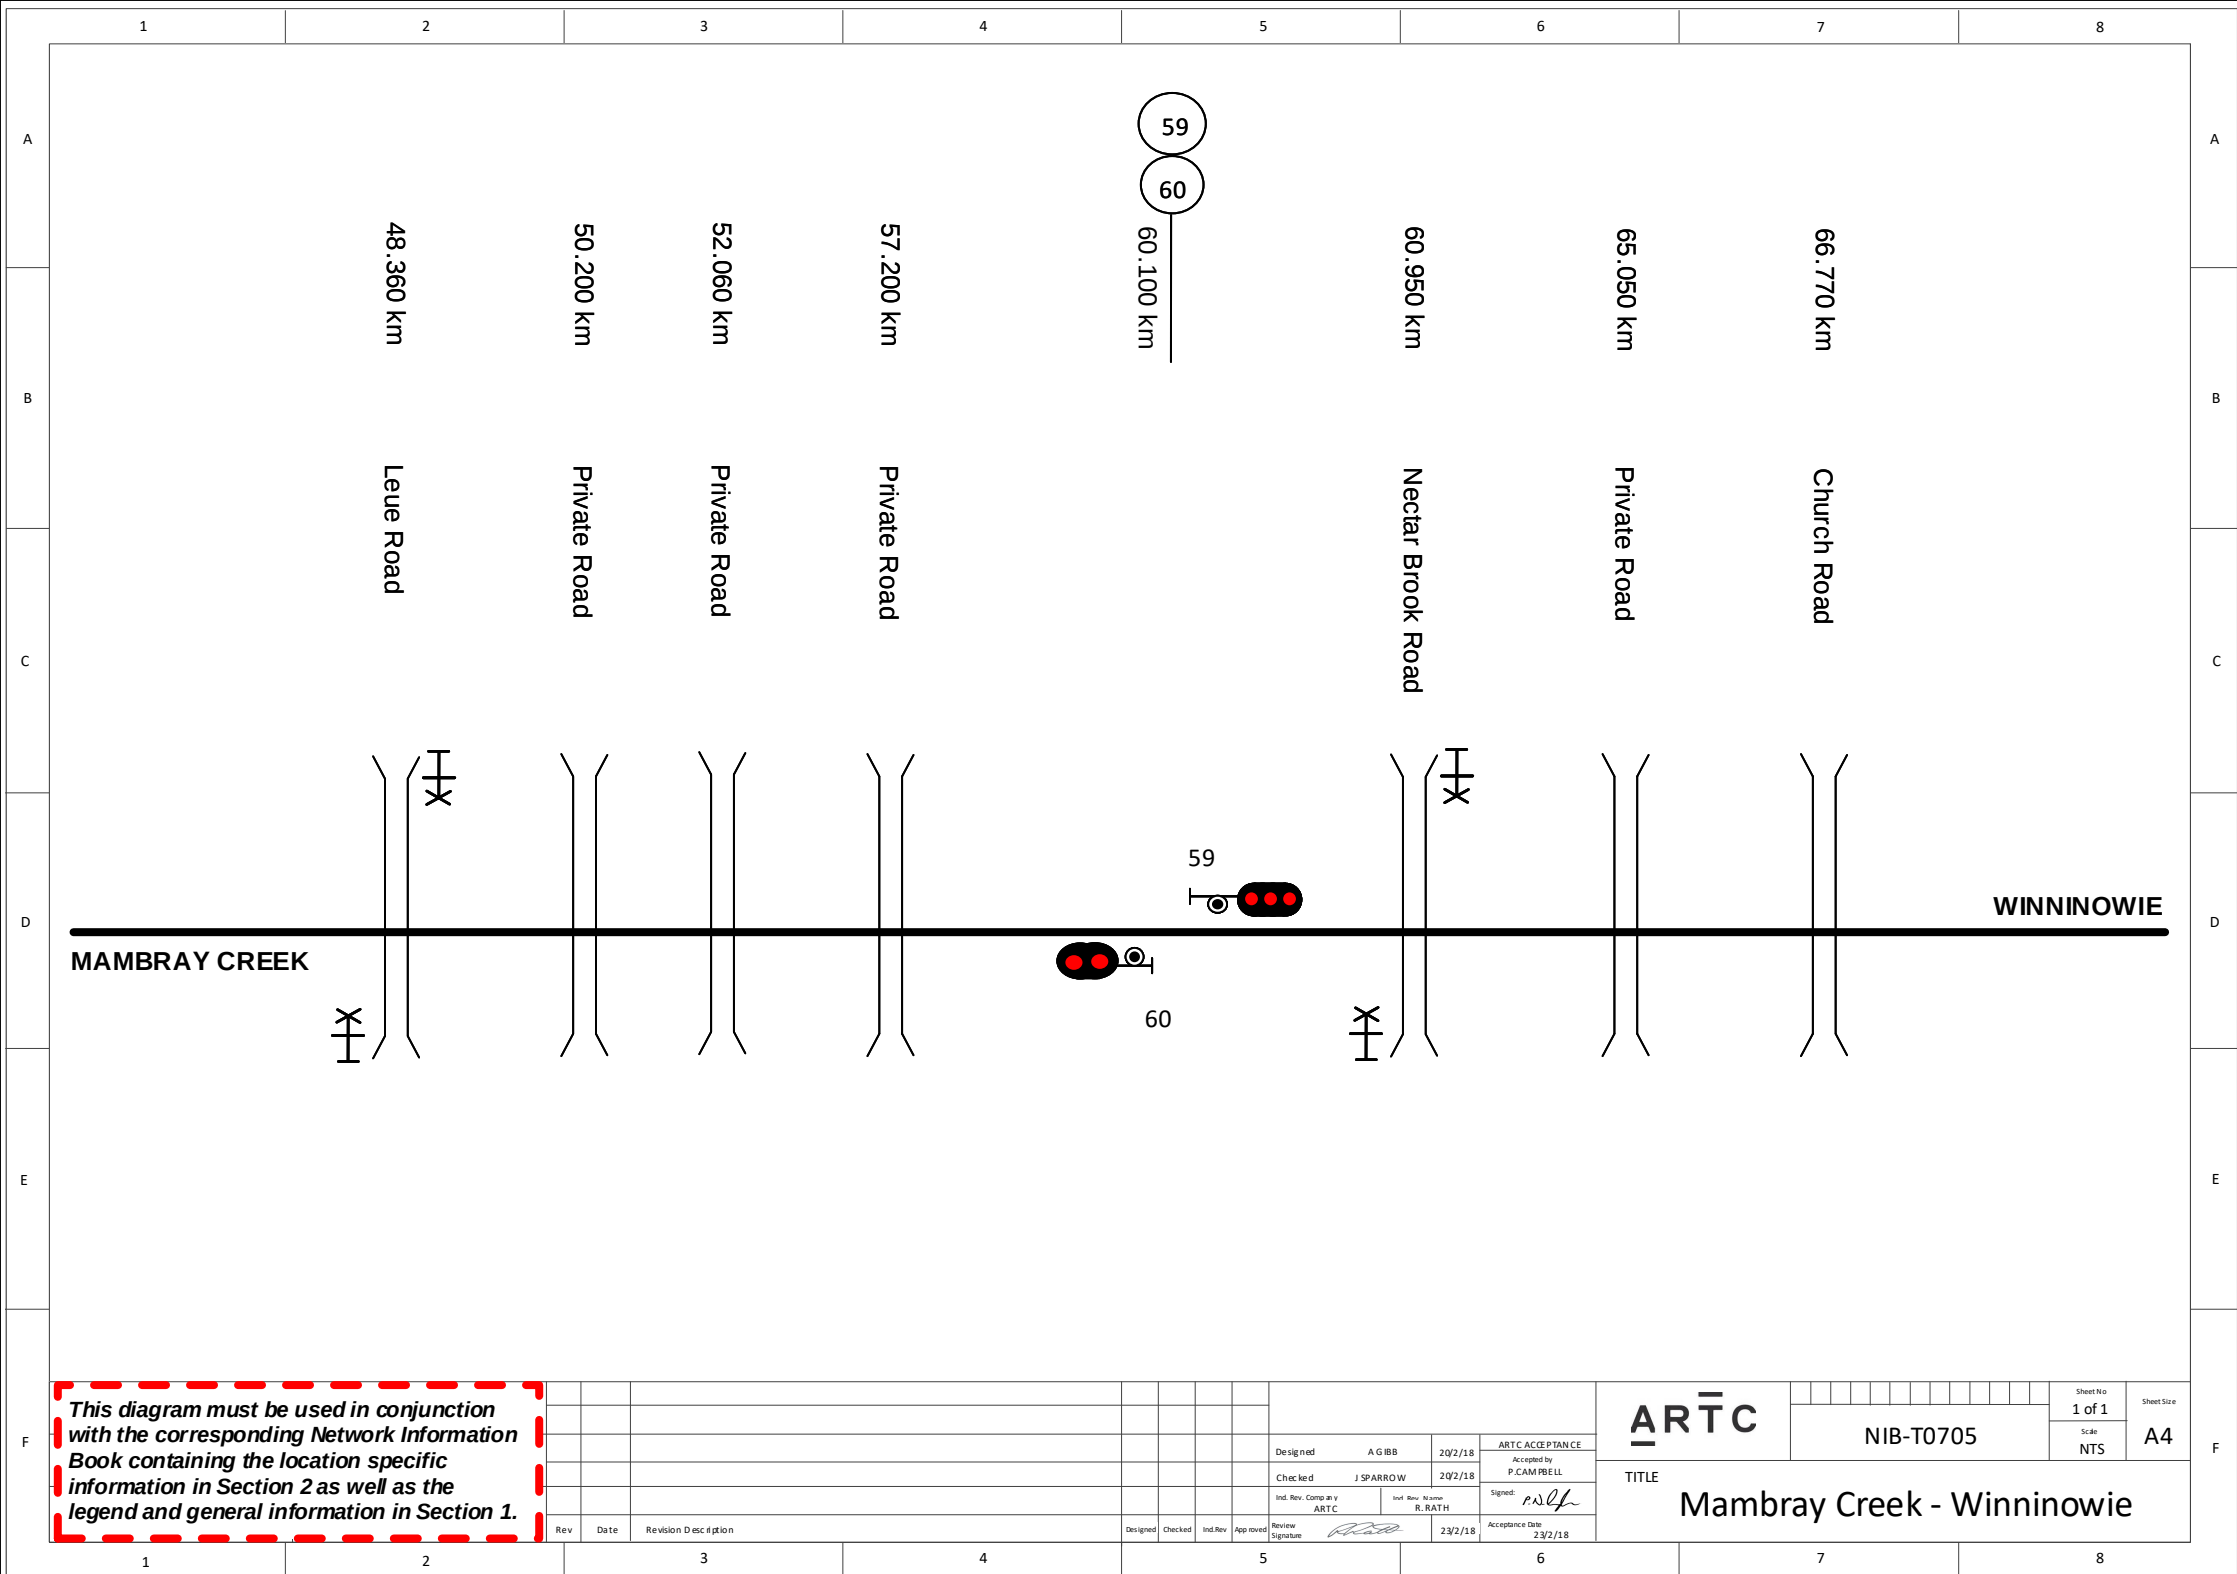

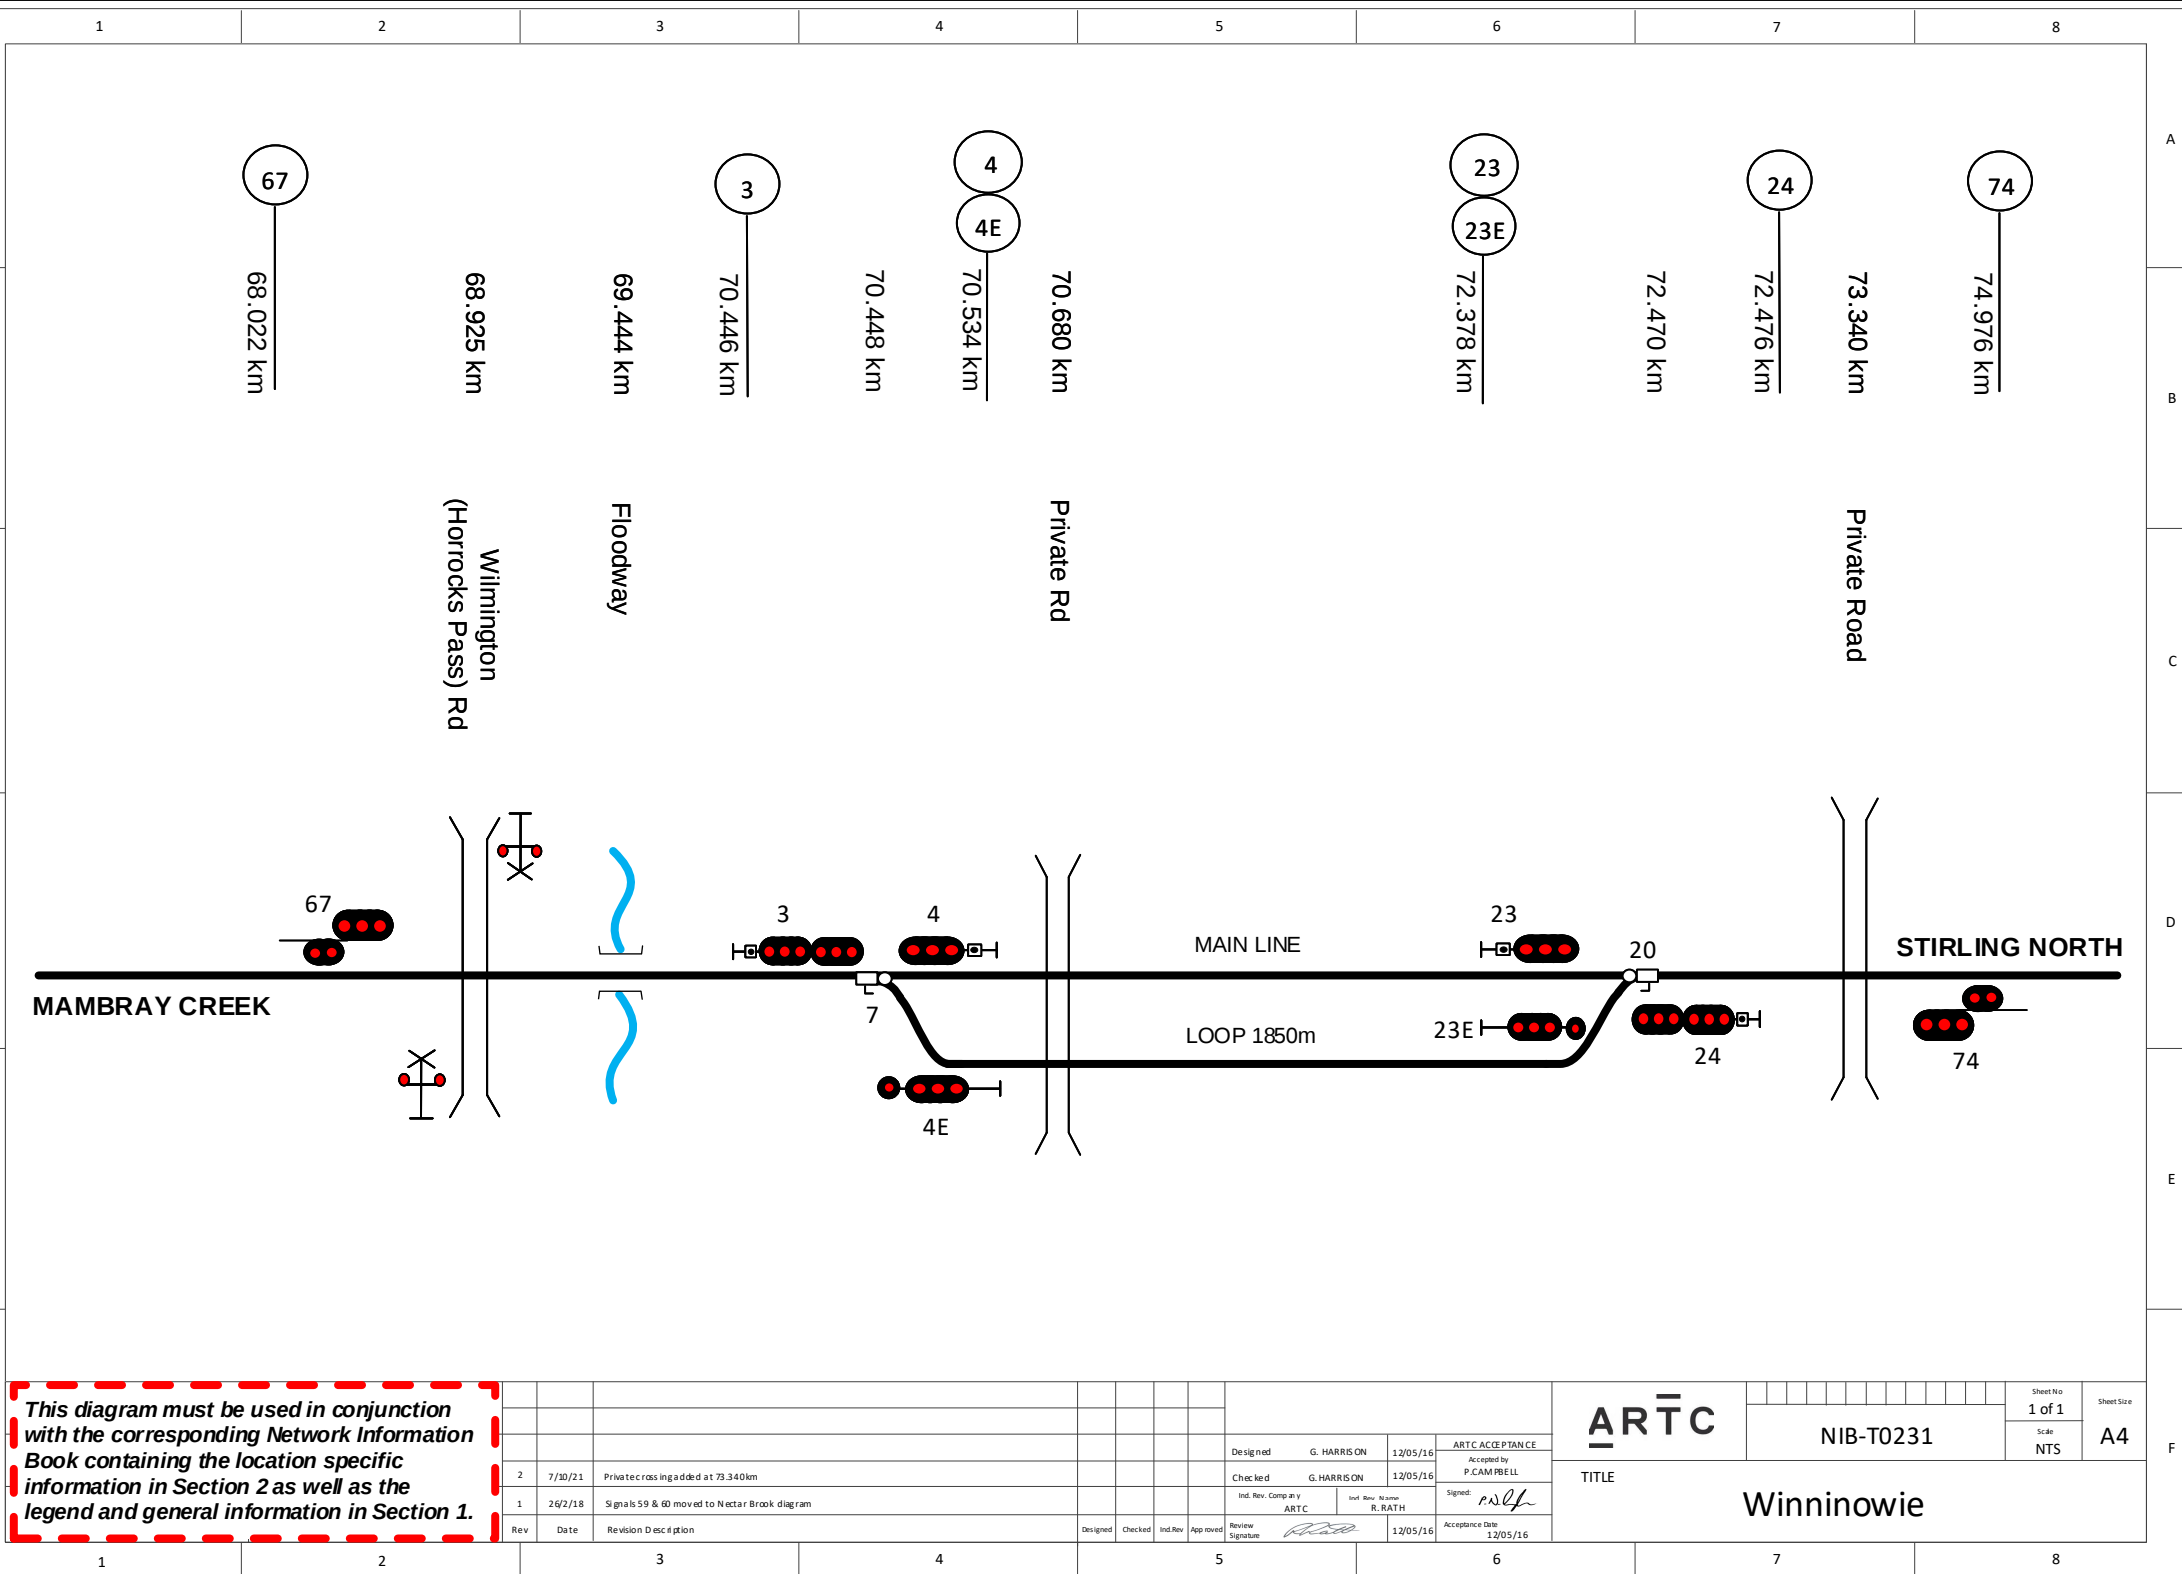

A

B

C

D

E

F

A









B

C

D

E

F

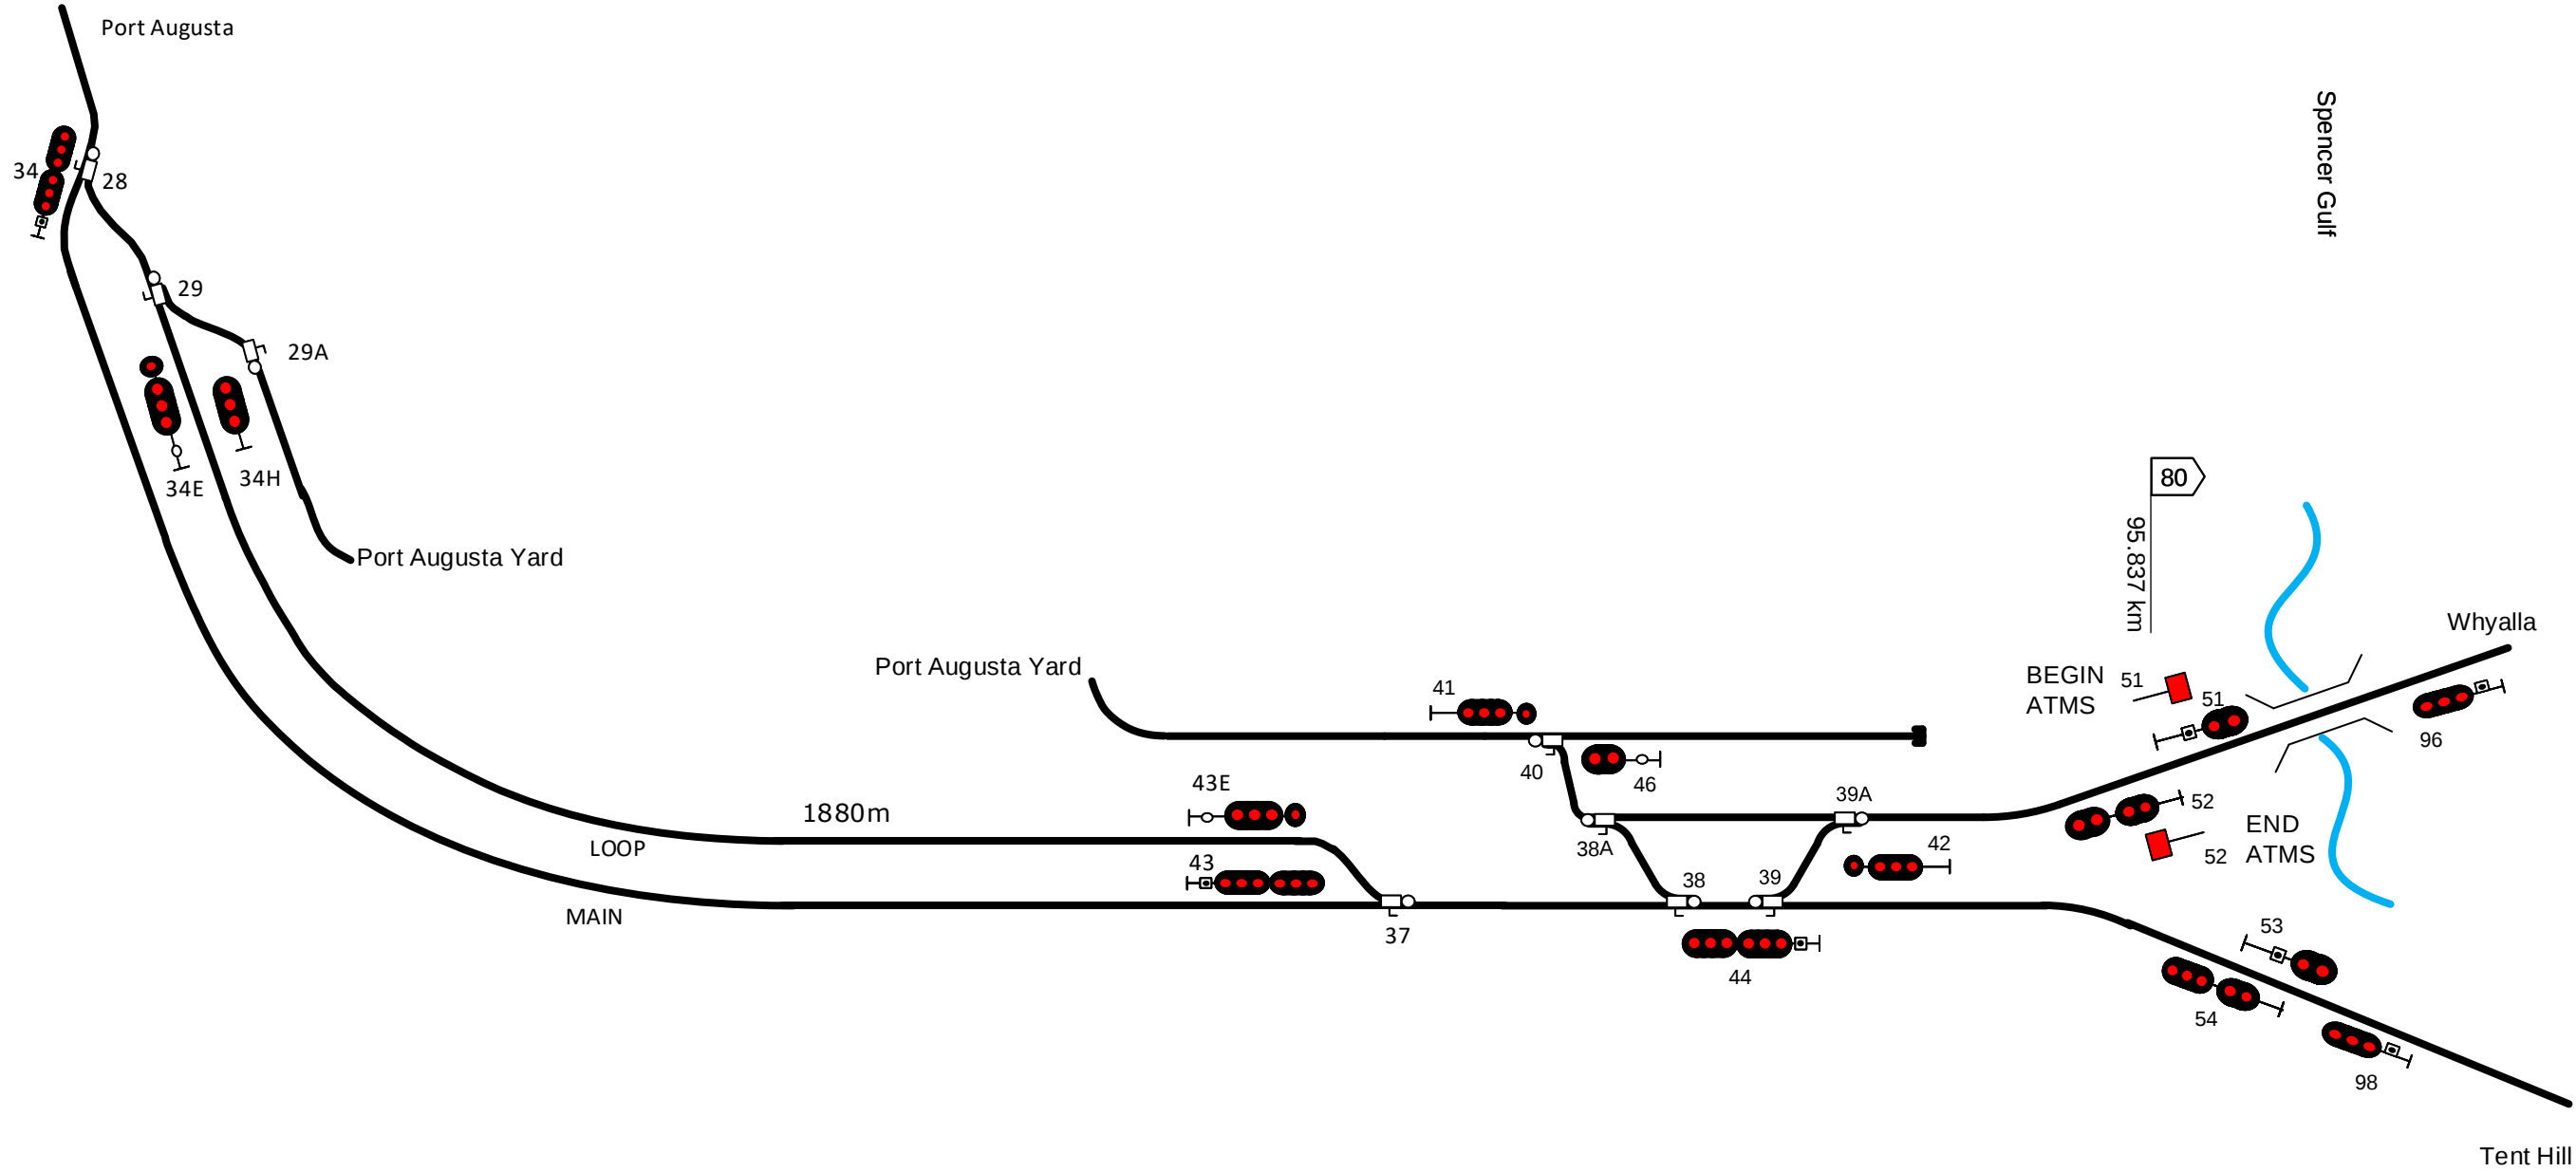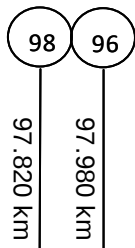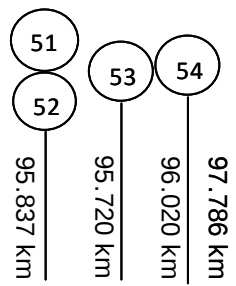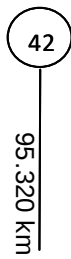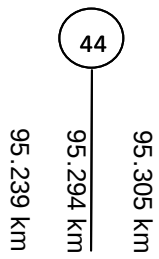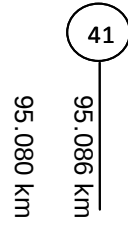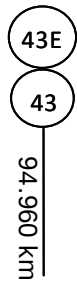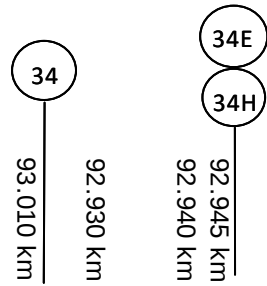

This diagram must be used in conjunction with the corresponding Network Information Book containing the location specific information in Section 2 as well as the legend and general information in Section 1.

Rev	Date	Revision Description	Designed	Checked	Ind. Rev.	Approved	Revision Signature	Ind. Rev. Name	Ind. Rev. Date	Acceptance Date
3	10/2/20	ATMS control points 51 and 52 added						G. HARRISON	12/05/16	
2	20/8/18	Whyalla line speed board added at 51 signal						G. HARRISON	12/05/16	
1	16/2/18	Signal corrections						R. RATH	12/05/16	

ARTC

NIB-T0234

1 of 1

Scale NTS














Sheet Size A3

TITLE

Spencer Junction

Acceptance Date 12/05/16

Drawing Legend

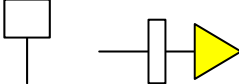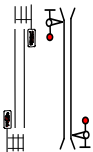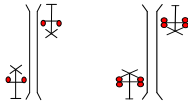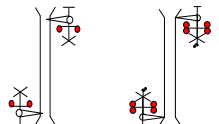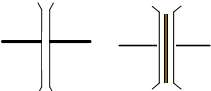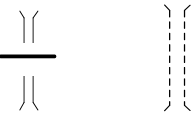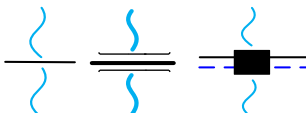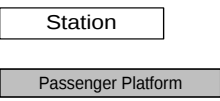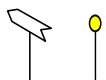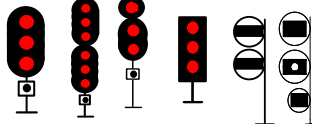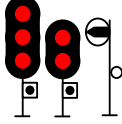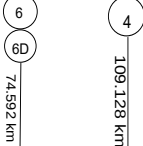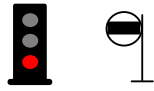	Standard gauge track		Dual gauge track
	Broad gauge track		Crossover
	Advisory Sign or Location Sign		Tunnel
	Pedestrian Crossing		Passive Protection Level Crossing
	Active Protection Level Crossing – Flashing Lights		Active Protection Level Crossing – Lights and Boom
	Bridge or Overpass		Underpass
	River/Creek or Significant river bridge or Viaduct		Station or Platform
	Derail		Dual Control Motorised Points
	Point Indicator		Mechanical Frame
	Absolute Signals (Absolute signals in Victoria containing a 'P' on the name plate are co-acting signals)		
	Permissive Signals		Signal number reference
	Dwarf Signals		Banner Indicator
	Overheight Detectors		Wayside Equipment