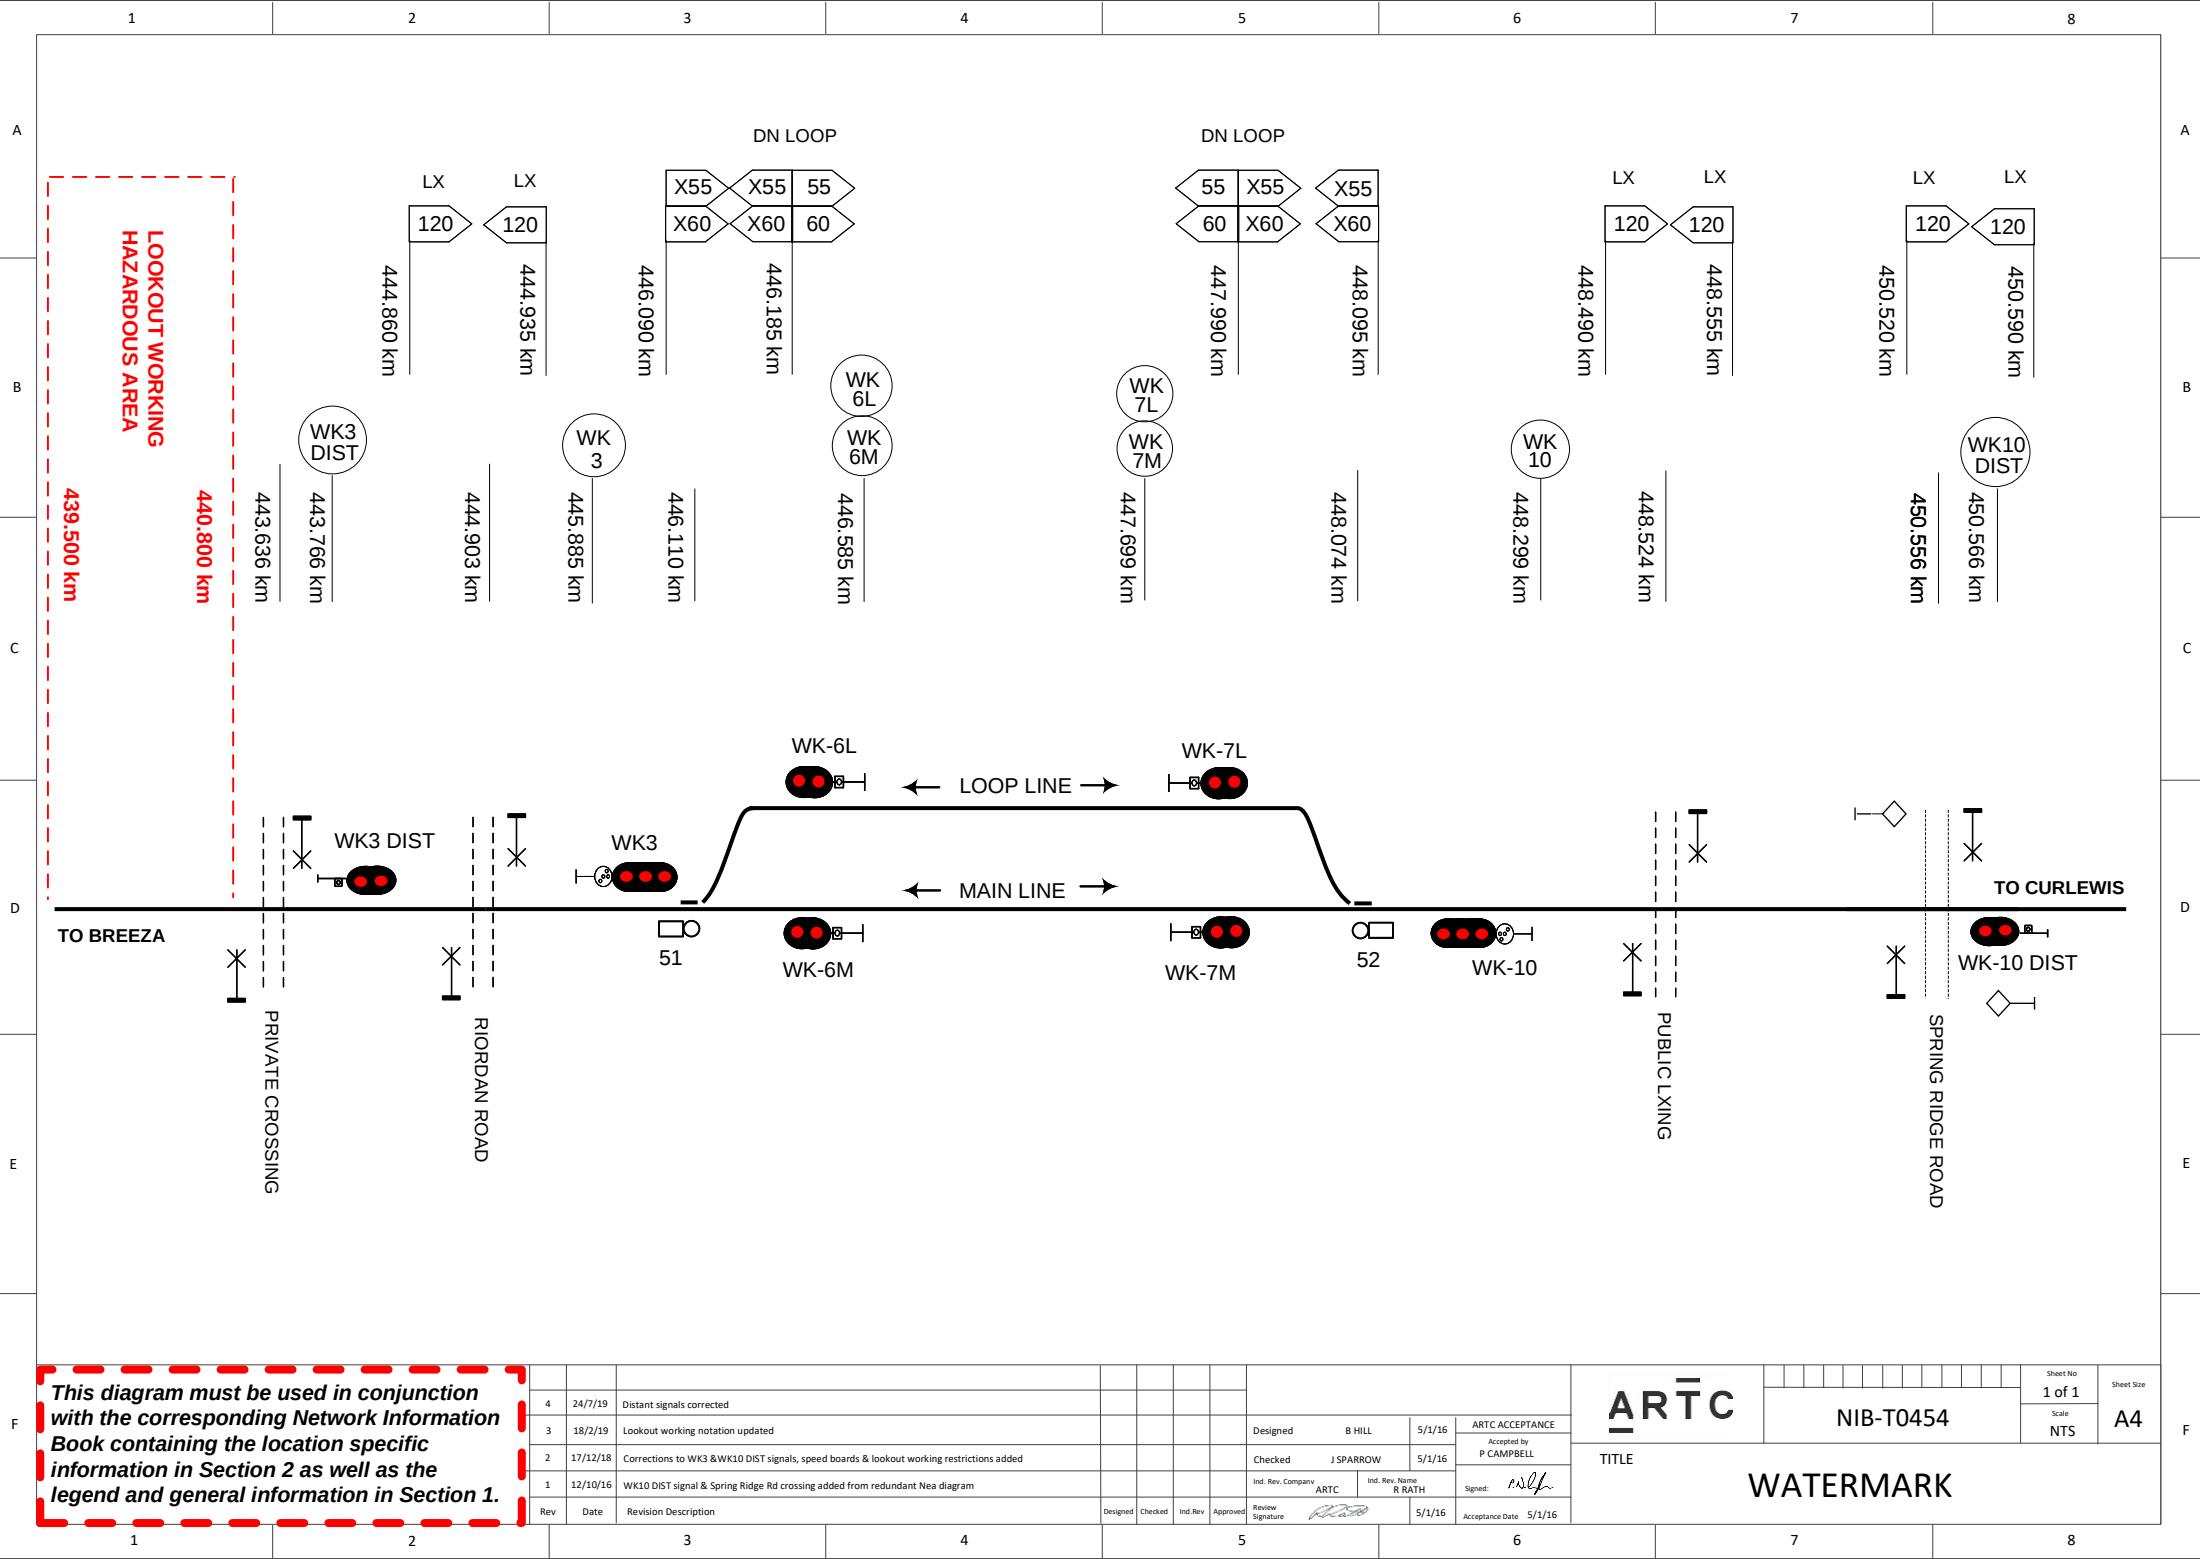


	1	2	3	4	5	6	7	8	
A									A
B									B
C									C
D									D
E									E
F									F

©2015 Australian Rail Track Corporation Ltd Drawing standard in accordance with EG P-04-01 & EG P-04-02																									ARTC												Sheet No 1 of 1		Sheet Size A3				
Used on / Next Higher assembly NETWORK INFORMATION BOOK																			Designed G HARRISON		5/1/16		ARTC ACCEPTANCE Accepted by P CAMPBELL				NIB-T0720										Scale NTS						
File name: NIB-T0720.VSD		Alternate DMS Number																		Ind. Rev. Company ARTC		Ind. Rev. Name R RATH		Signed: 		HUNTER VALLEY NORTH																	
	Rev		Date	Revision Description					Designed		Checked		Ind. Rev.		Approved		Review Signature 	5/1/16		Acceptance Date 5/1/16																							

1	2	3	4	5	6	7	8
---	---	---	---	---	---	---	---

NIB OGW-30-20 DIAGRAM LOCATIONS
WERRIS CREEK
WERRIS CREEK – THE GAP
BURILDA
BREEZA
WATERMARK
CURLEWIS
CURLEWIS - GUNNEDAH
GUNNEDAH
EMERALD HILL
BOGGABRI
MAULES CREEK & EAST BOGGABRI COAL LOOPS
BOGGABRI COAL LOOP
BAAN BAA
NARRABRI COAL LOOP
TURRAWAN
DRAWING LEGEND



This diagram must be used in conjunction with the corresponding Network Information Book containing the location specific information in Section 2 as well as the legend and general information in Section 1.

Rev	Date	Revision Description	Designed	Checked	Ind. Rev	Approved	Review Signature	Ind. Rev. Company	Ind. Rev. Name	Acceptance Date
4	24/7/19	Distant signals corrected								
3	18/2/19	Lookout working notation updated								
2	17/12/18	Corrections to WK3 & WK10 DIST signals, speed boards & lookout working restrictions added								
1	12/10/16	WK10 DIST signal & Spring Ridge Rd crossing added from redundant Nea diagram								
Rev	Date	Revision Description	Designed	Checked	Ind. Rev	Approved	Review Signature	Ind. Rev. Company	Ind. Rev. Name	Acceptance Date
								ARTC	R RATH	5/1/16

Designed	B HILL	5/1/16	ARTC ACCEPTANCE
Checked	J SPARROW	5/1/16	Accepted by P CAMPBELL
Ind. Rev. Company	ARTC	Ind. Rev. Name	R RATH
Review Signature		5/1/16	Acceptance Date

NIB-T0454

1 of 1

NTS

TITLE

WATERMARK

Sheet No

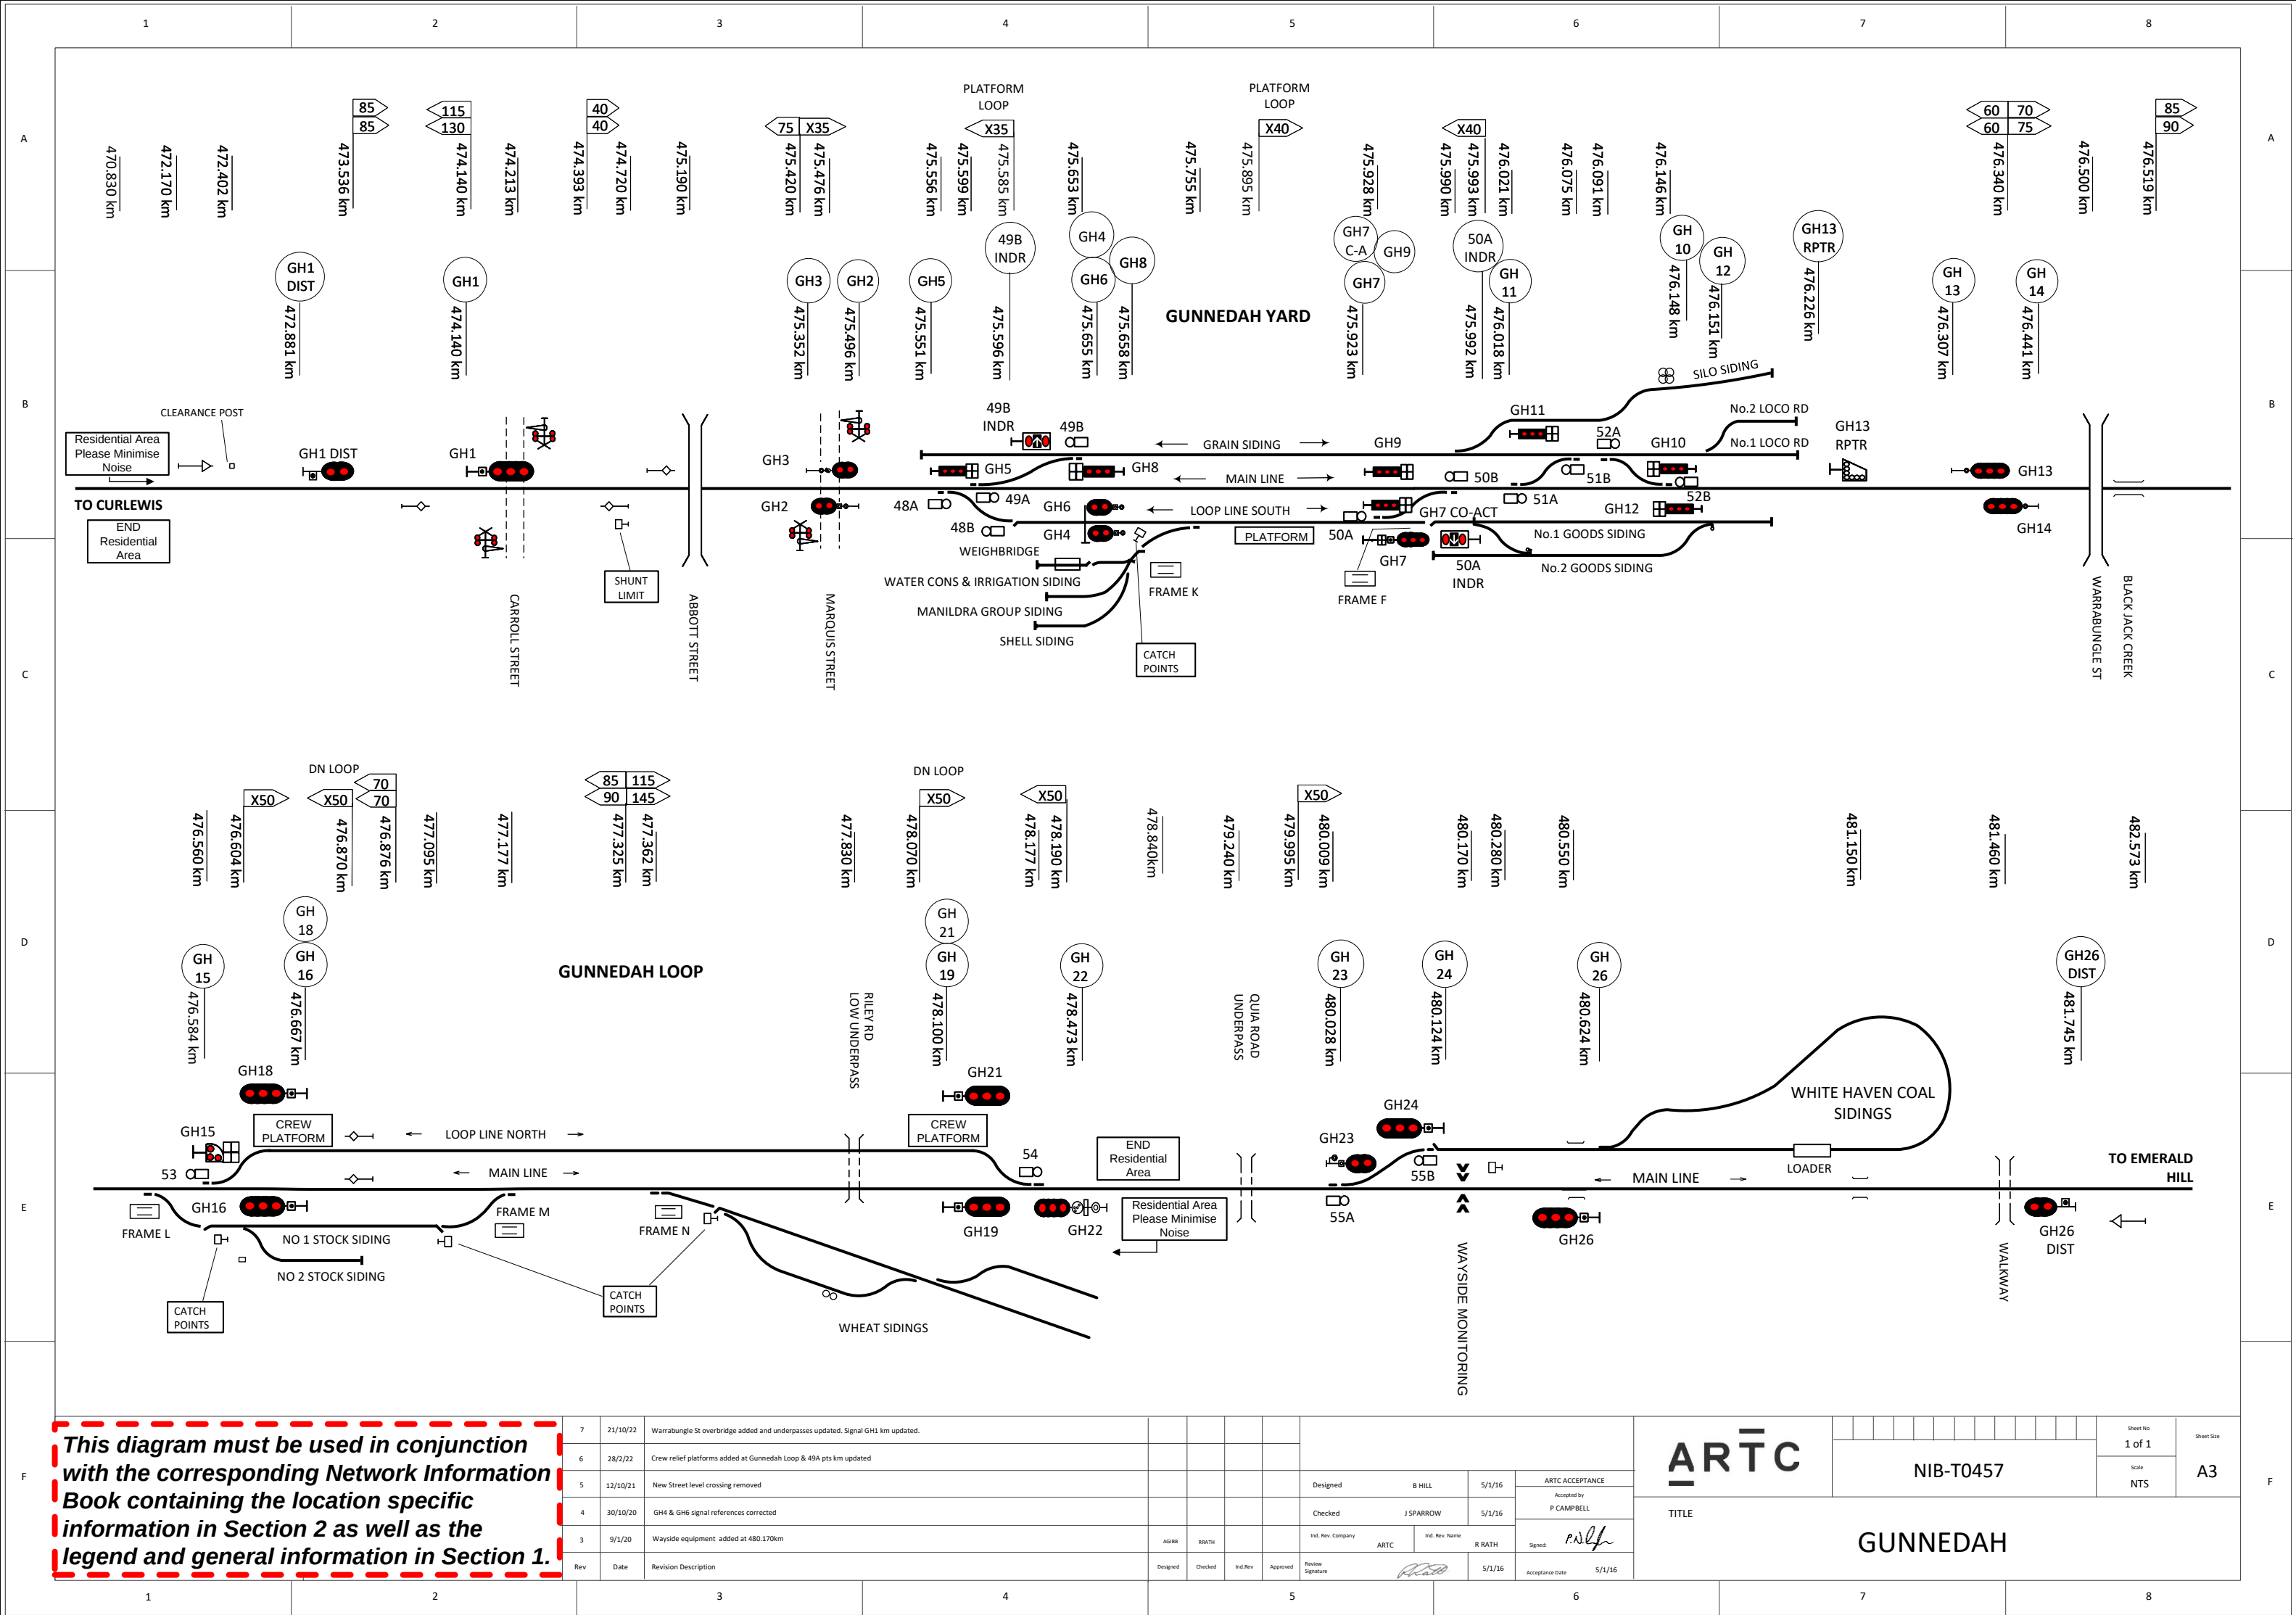
1 of 1

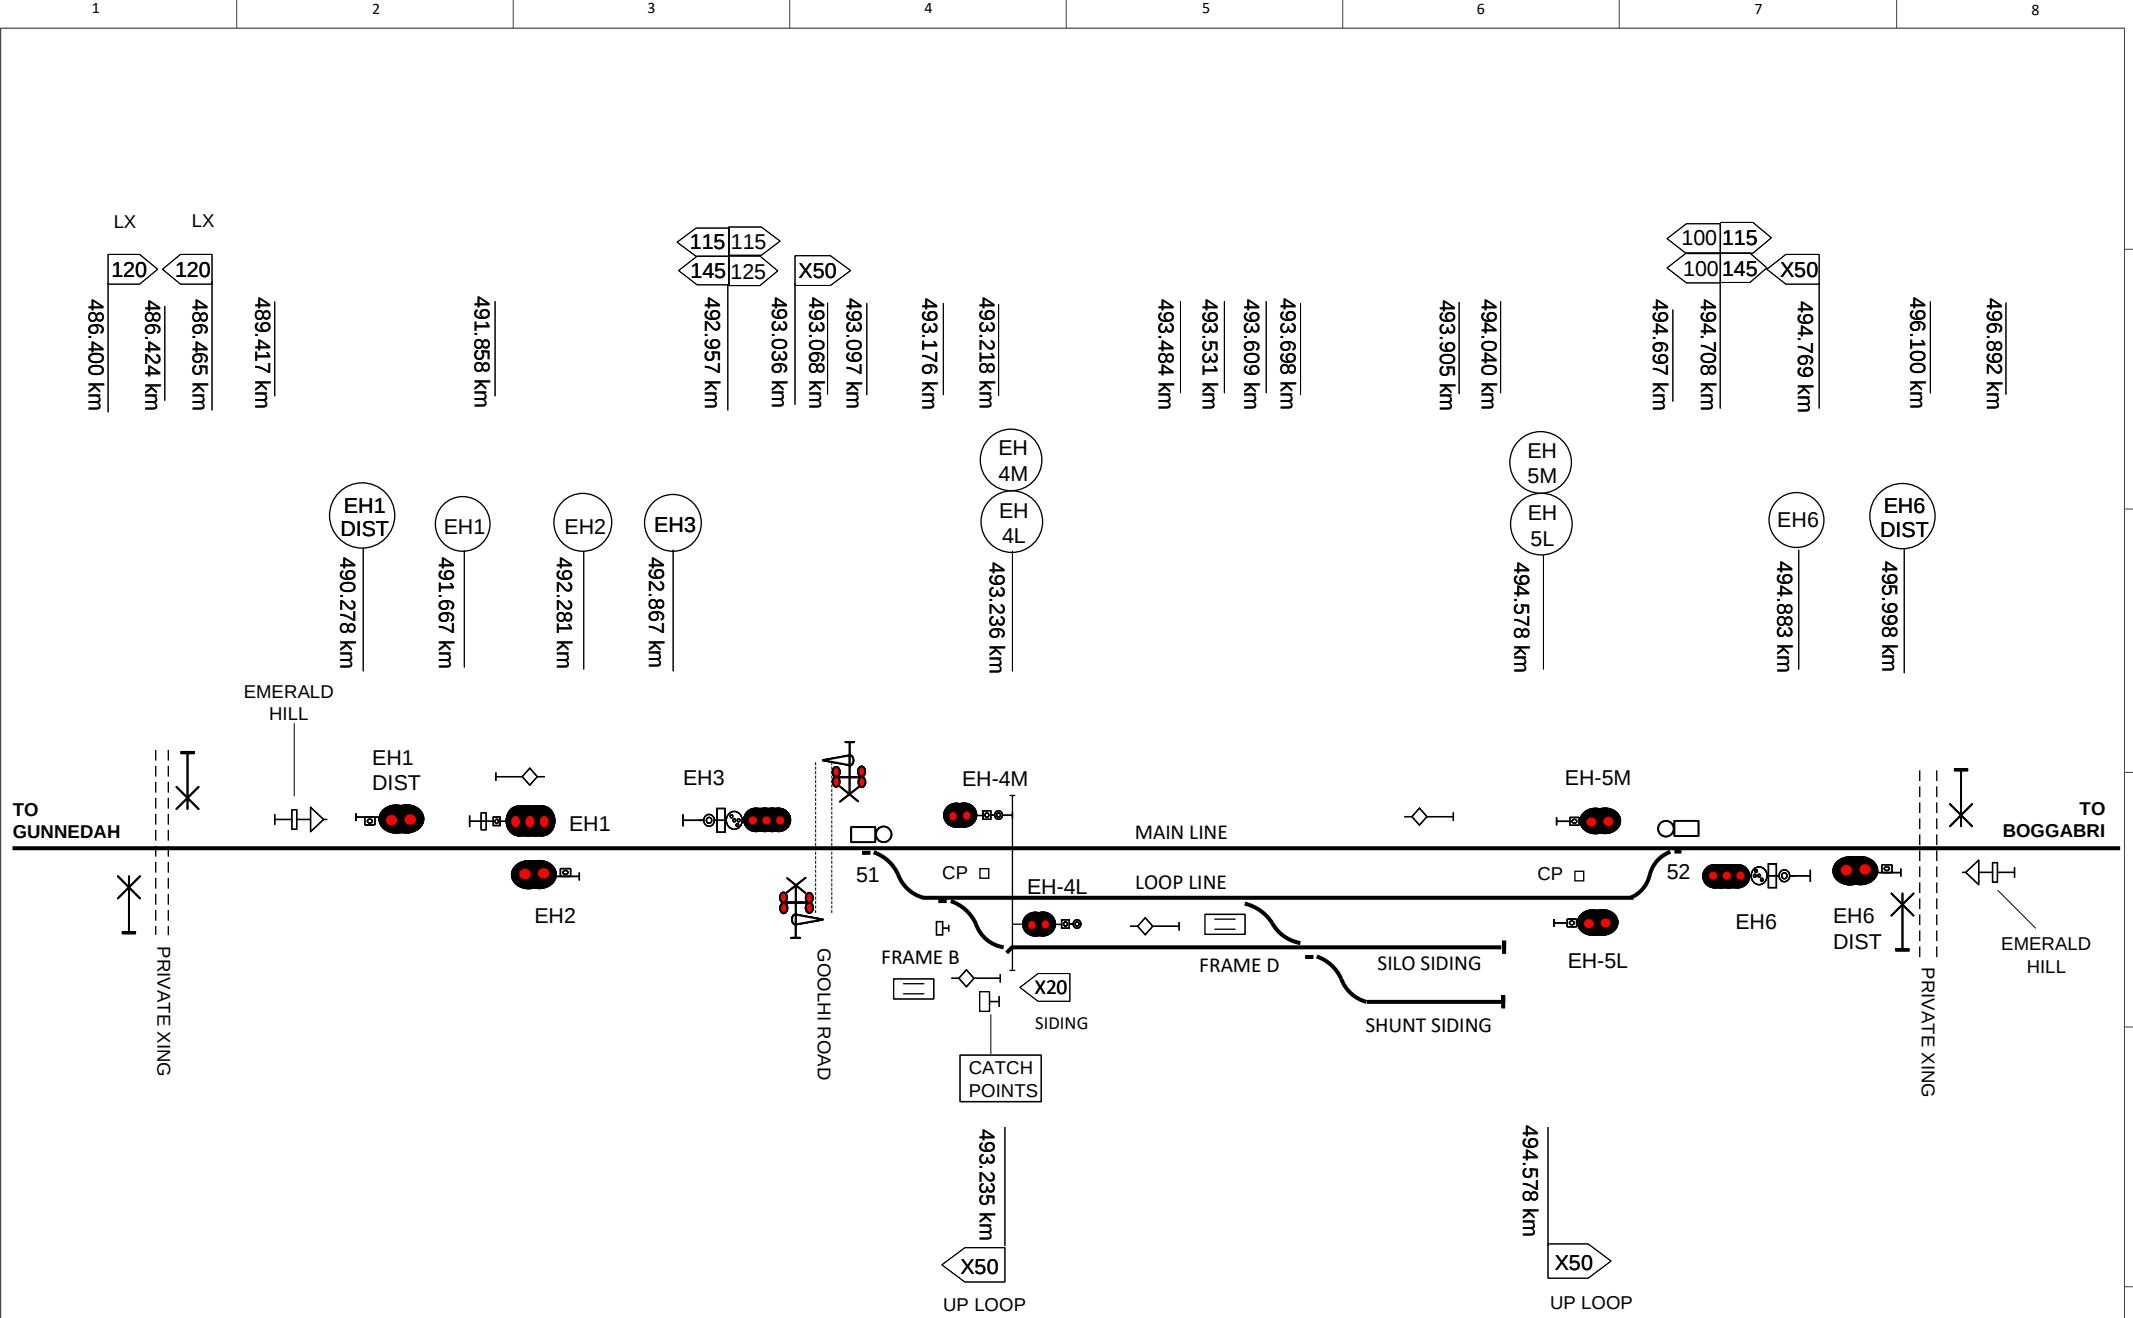
Scale

NTS

Sheet Size

A4





This diagram must be used in conjunction with the corresponding Network Information Book containing the location specific information in Section 2 as well as the legend and general information in Section 1.

Rev	Date	Revision Description	Designed	Checked	Ind. Rev	Approved	Review Signature	Ind. Rev. Company	Ind. Rev. Name	Signed	Acceptance Date
4	4/10/22	Private crossing 496.100km updated									
3	20/10/21	Goolhi Road crossing km updated						Designed	B HILL	5/1/16	ARTC ACCEPTANCE
2	9/1/20	Turnout speed signs added at 493.235 km & 494.578 km. Shunt siding added & silo siding extended						Checked	J SPARROW	5/1/16	Accepted by P CAMPBELL
1	20/12/18	Signals EH3 & EH6 & speed boards corrected						Ind. Rev. Company	ARTC	Ind. Rev. Name	R RATH
								Review Signature		5/1/16	Acceptance Date 5/1/16

ARTC

TITLE

NIB-T0458

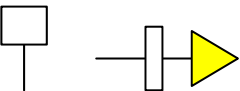
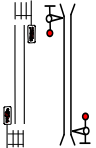
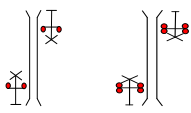
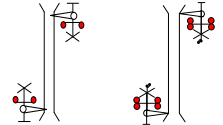
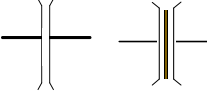
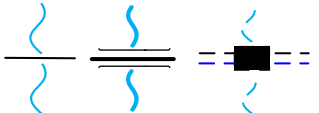
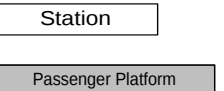
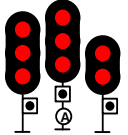
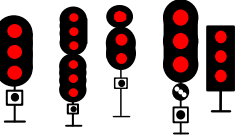
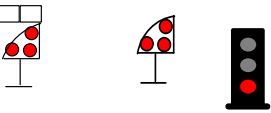
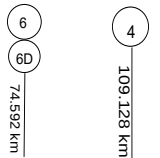
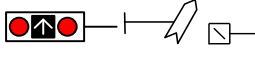
EMERALD HILL

Sheet No 1 of 1

Scale NTS

Sheet Size A4

Drawing Legend

	Standard gauge track		Dual gauge track
	Broad gauge track		Crossover
	Advisory Sign or Location Sign		Speed sign
	Pedestrian Crossing		Passive Protection Level Crossing
	Active Protection Level Crossing – Flashing Lights		Active Protection Level Crossing – Lights and Boom
	Bridge or Overpass		Underpass
	River/Creek or Significant river bridge or Viaduct		Station or Platform
	Derail		Points
	Automatic Signals		Controlled Signals
	Dwarf Signals		Signal number reference
	Repeater Signal		Mechanical Frame
	Point Indicator		Tunnel
	Overheight Detectors		Wayside Equipment