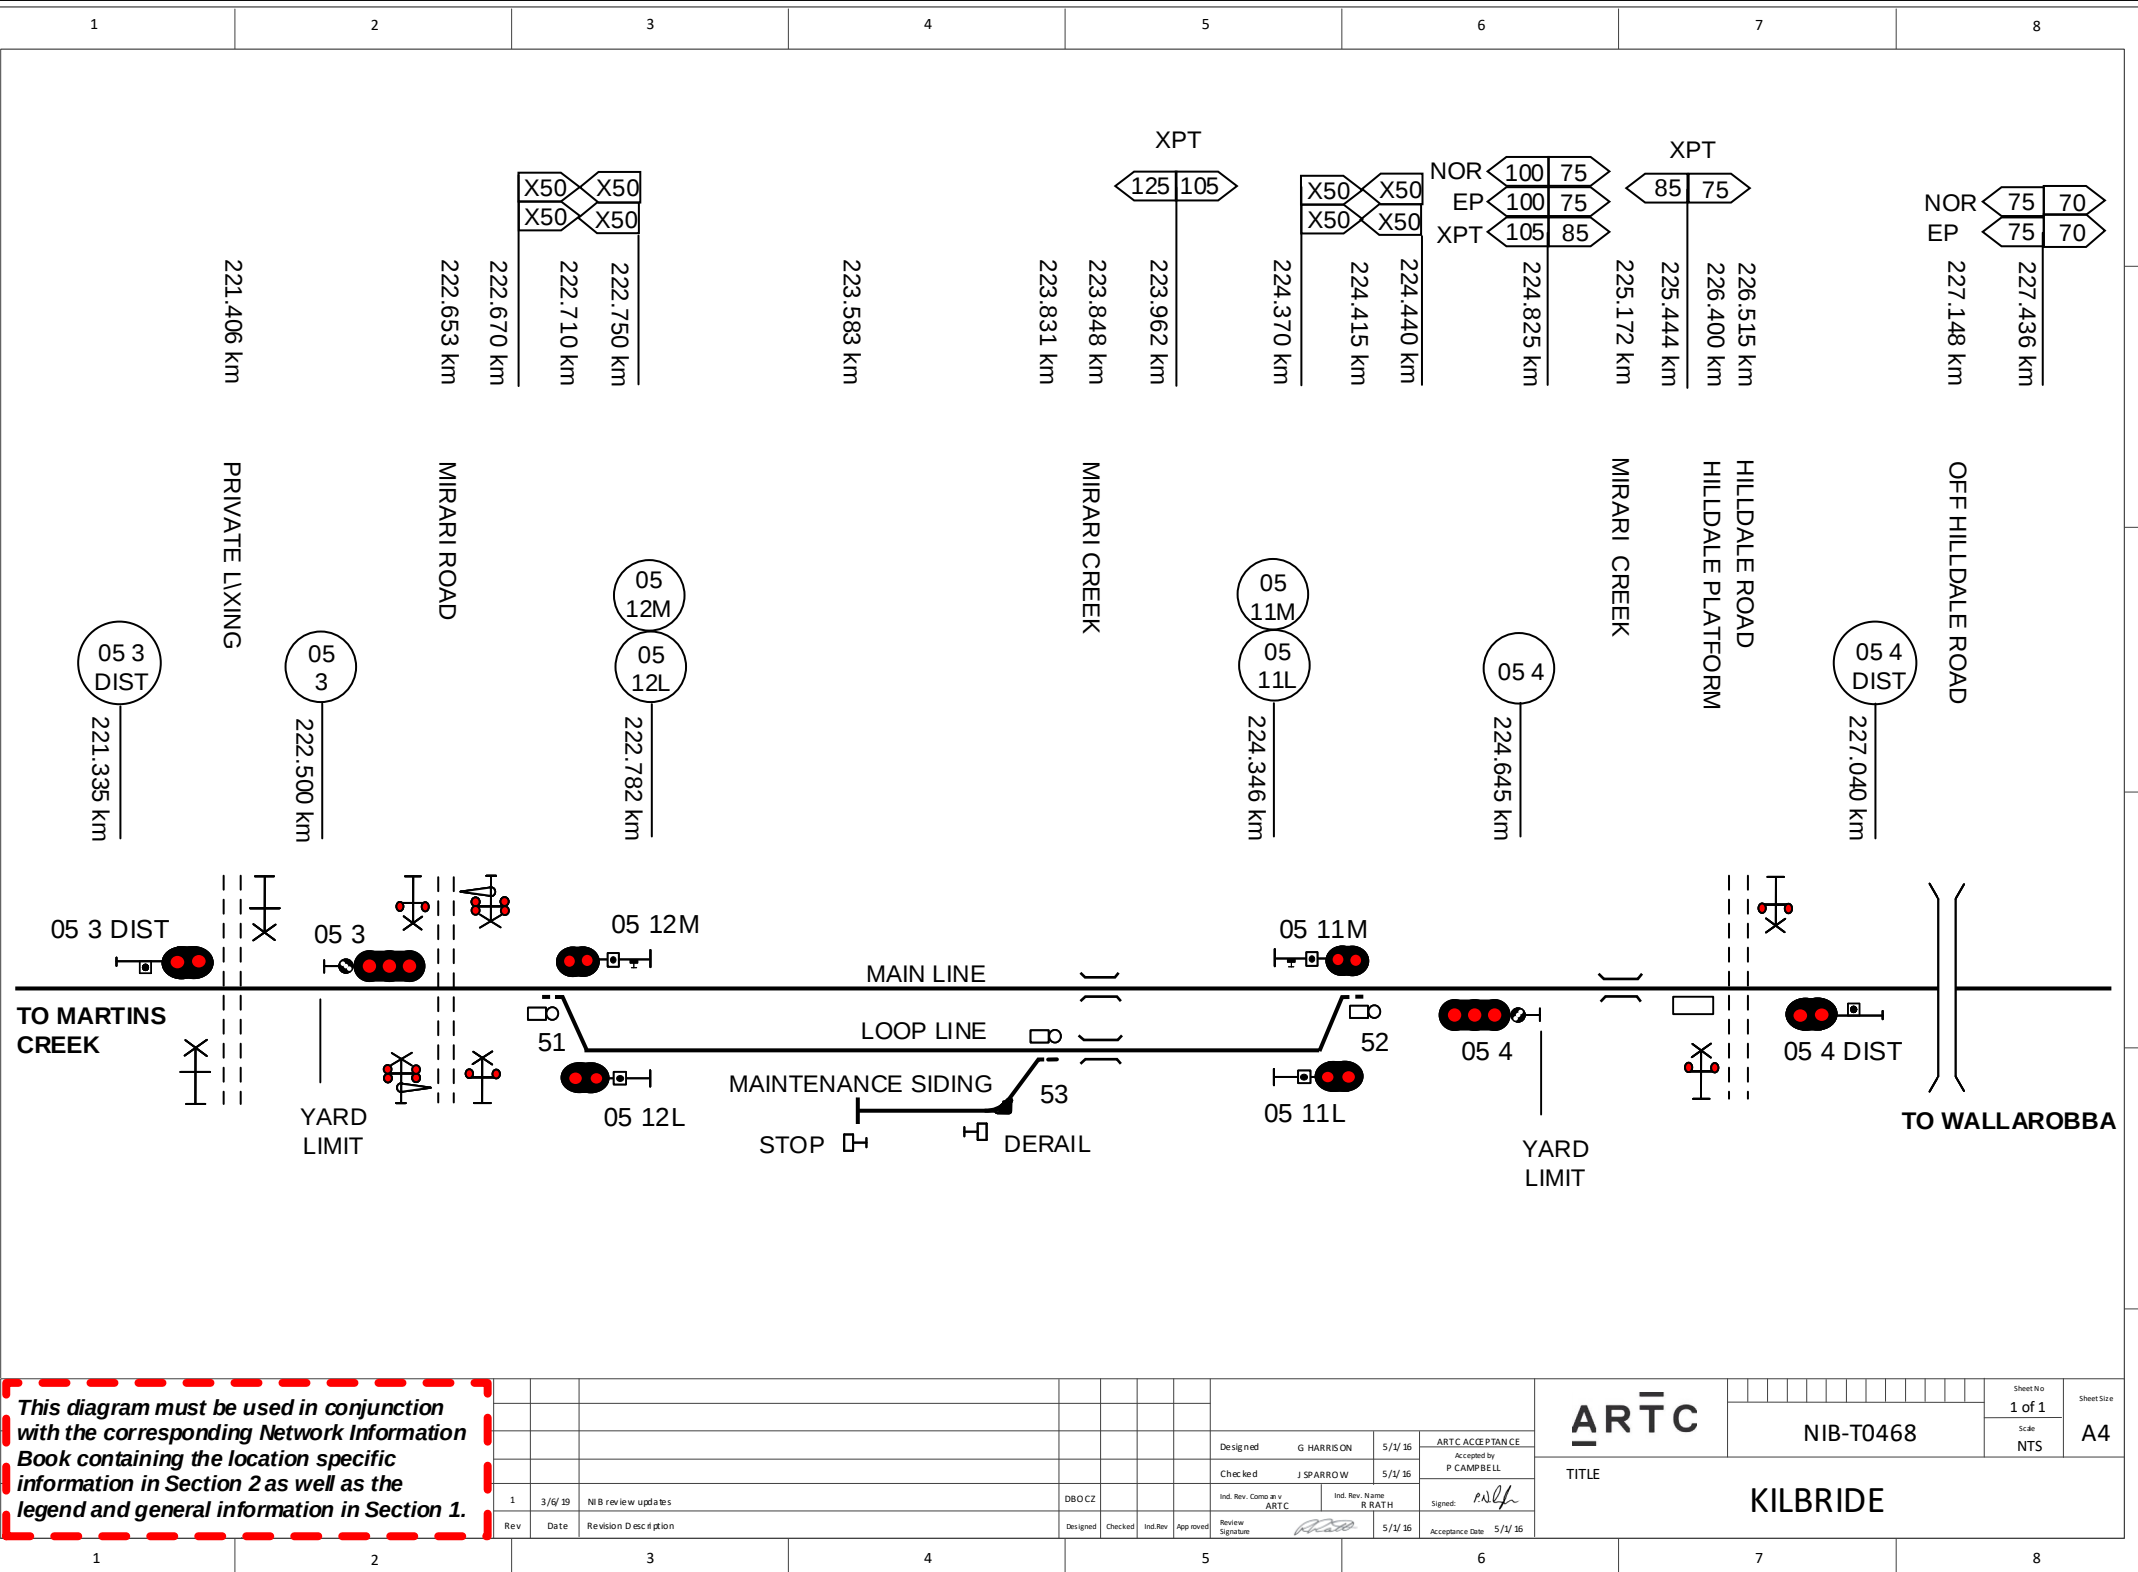
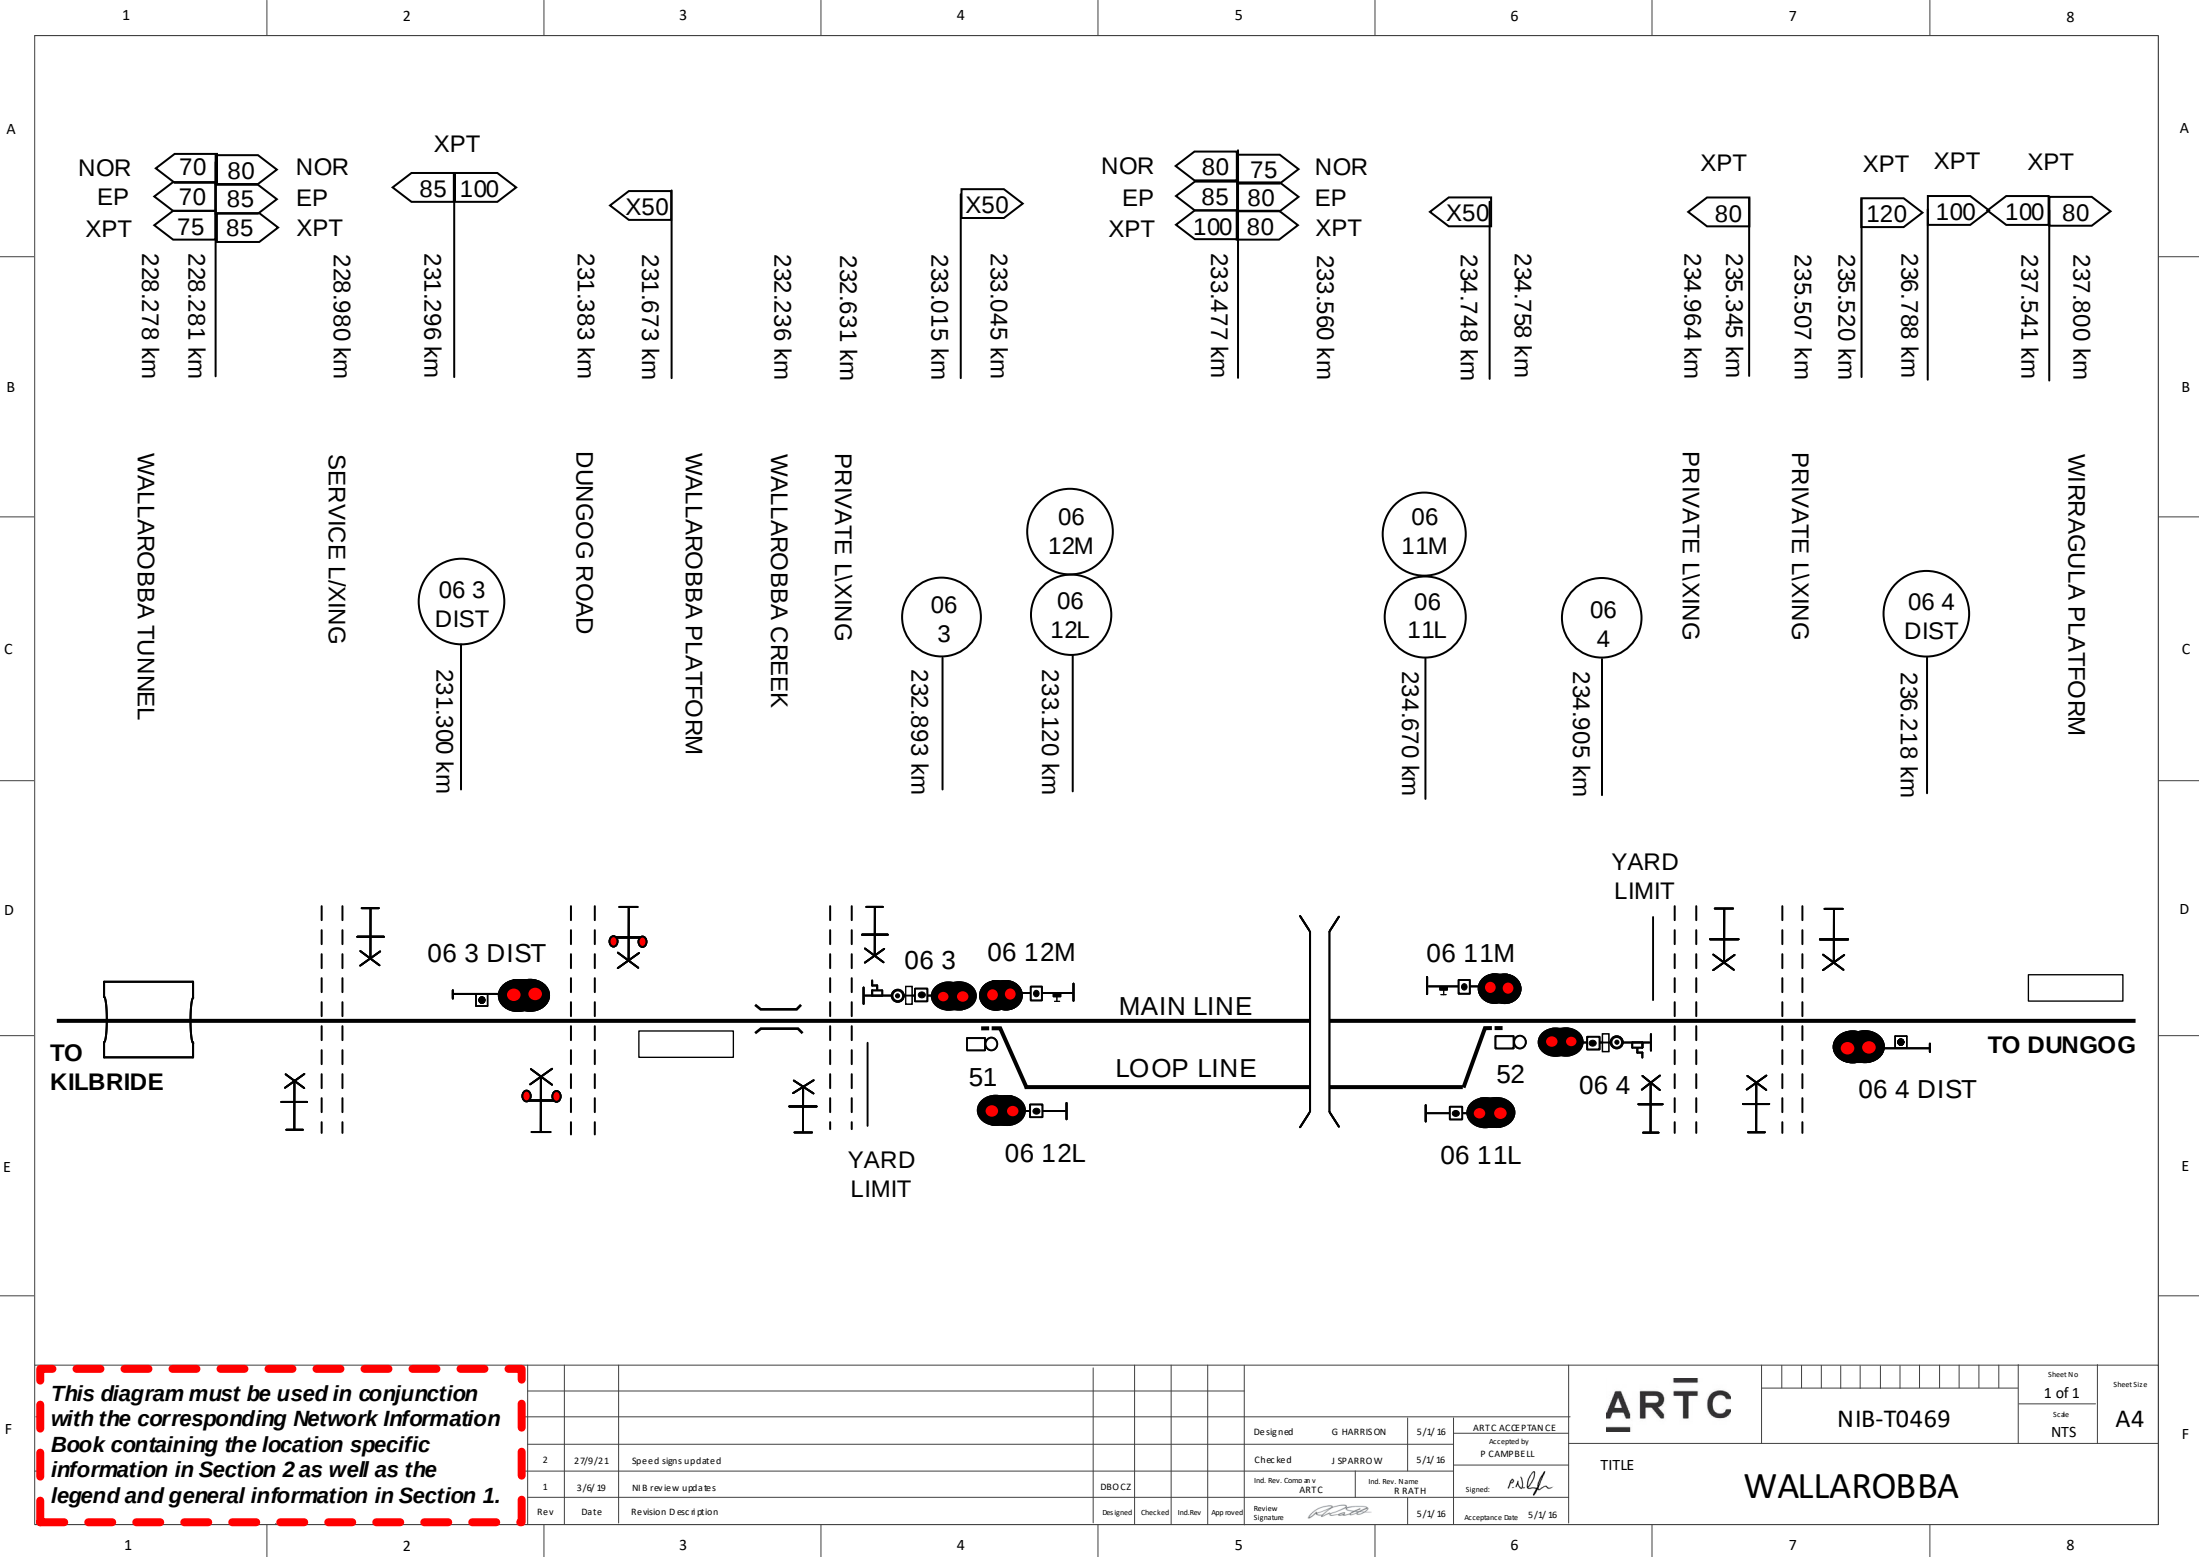


1	2	3	4	5	6	7	8	
A	<table><tr><td colspan="12">NIB OGW-30-21 DIAGRAM LOCATIONS</td><td colspan="4"></td></tr><tr><td colspan="12">MINDARIBBA</td><td colspan="4">TAREE</td></tr><tr><td colspan="12">PATERSON</td><td colspan="4">TAREE - MELINGA</td></tr><tr><td colspan="12">MARTINS CREEK</td><td colspan="4">MELINGA</td></tr><tr><td colspan="12">KILBRIDE</td><td colspan="4">COOPERNOOK</td></tr><tr><td colspan="12">WALLAROBBA</td><td colspan="4">JOHNS RIVER</td></tr><tr><td colspan="12">DUNGOG</td><td colspan="4">KENDALL</td></tr><tr><td colspan="12">MONKERAI</td><td colspan="4">KEREWONG</td></tr><tr><td colspan="12">STROUD ROAD</td><td colspan="4">WAUCHOPE</td></tr><tr><td colspan="12">WEISMANTELS</td><td colspan="4">WAUCHOPE – TELEGRAPH POINT</td></tr><tr><td colspan="12">SOUTH CRAVEN</td><td colspan="4">TELEGRAPH POINT</td></tr><tr><td colspan="12">NORTH CRAVEN</td><td colspan="4">KUNDABUNG</td></tr><tr><td colspan="12">BERRICO</td><td colspan="4">DRAWING LEGEND</td></tr><tr><td colspan="12">GLOUCESTER</td><td colspan="4"></td></tr><tr><td colspan="12">BULLIAC</td><td colspan="4"></td></tr><tr><td colspan="12">BUNDOOK</td><td colspan="4"></td></tr><tr><td colspan="12">MT GEORGE</td><td colspan="4"></td></tr><tr><td colspan="12">KILLAWARRA</td><td colspan="4"></td></tr><tr><td colspan="12">WINGHAM</td><td colspan="4"></td></tr></table>																NIB OGW-30-21 DIAGRAM LOCATIONS																MINDARIBBA												TAREE				PATERSON												TAREE - MELINGA				MARTINS CREEK												MELINGA				KILBRIDE												COOPERNOOK				WALLAROBBA												JOHNS RIVER				DUNGOG												KENDALL				MONKERAI												KEREWONG				STROUD ROAD												WAUCHOPE				WEISMANTELS												WAUCHOPE – TELEGRAPH POINT				SOUTH CRAVEN												TELEGRAPH POINT				NORTH CRAVEN												KUNDABUNG				BERRICO												DRAWING LEGEND				GLOUCESTER																BULLIAC																BUNDOOK																MT GEORGE																KILLAWARRA																WINGHAM																A	
NIB OGW-30-21 DIAGRAM LOCATIONS	
MINDARIBBA												TAREE	
PATERSON												TAREE - MELINGA	
MARTINS CREEK												MELINGA	
KILBRIDE												COOPERNOOK	
WALLAROBBA												JOHNS RIVER	
DUNGOG												KENDALL	
MONKERAI												KEREWONG	
STROUD ROAD												WAUCHOPE	
WEISMANTELS												WAUCHOPE – TELEGRAPH POINT	
SOUTH CRAVEN												TELEGRAPH POINT	
NORTH CRAVEN												KUNDABUNG	
BERRICO												DRAWING LEGEND	
GLOUCESTER	
BULLIAC	
BUNDOOK	
MT GEORGE	
KILLAWARRA	
WINGHAM	
B																	B	
																	C	
C																	C	
																	D	
D																	D	
																	E	
E																	E	
																	F	
F	<table><tr><td colspan="4">©2015 Australian Rail Track Corporation Ltd Drawing standard in accordance with EGP-04-01 & EGP-04-02</td><td colspan="2"></td><td colspan="2"></td><td colspan="2"></td></tr></table>																©2015 Australian Rail Track Corporation Ltd Drawing standard in accordance with EGP-04-01 & EGP-04-02	
©2015 Australian Rail Track Corporation Ltd Drawing standard in accordance with EGP-04-01 & EGP-04-02	





This diagram must be used in conjunction with the corresponding Network Information Book containing the location specific information in Section 2 as well as the legend and general information in Section 1.


Rev	Date	Revision Description	Designed	Checked	Ind. Rev.	App. Rev.	Review Signature	Ind. Rev. Comp. at v	Ind. Rev. Name	Acceptance Date
2	27/9/21	Speed signs updated								
1	3/6/19	NIB review updates	DBO CZ							

ARTC

NIB-T0469

WALLAROBBA

Sheet No 1 of 1	Sheet Size A4
--------------------	------------------

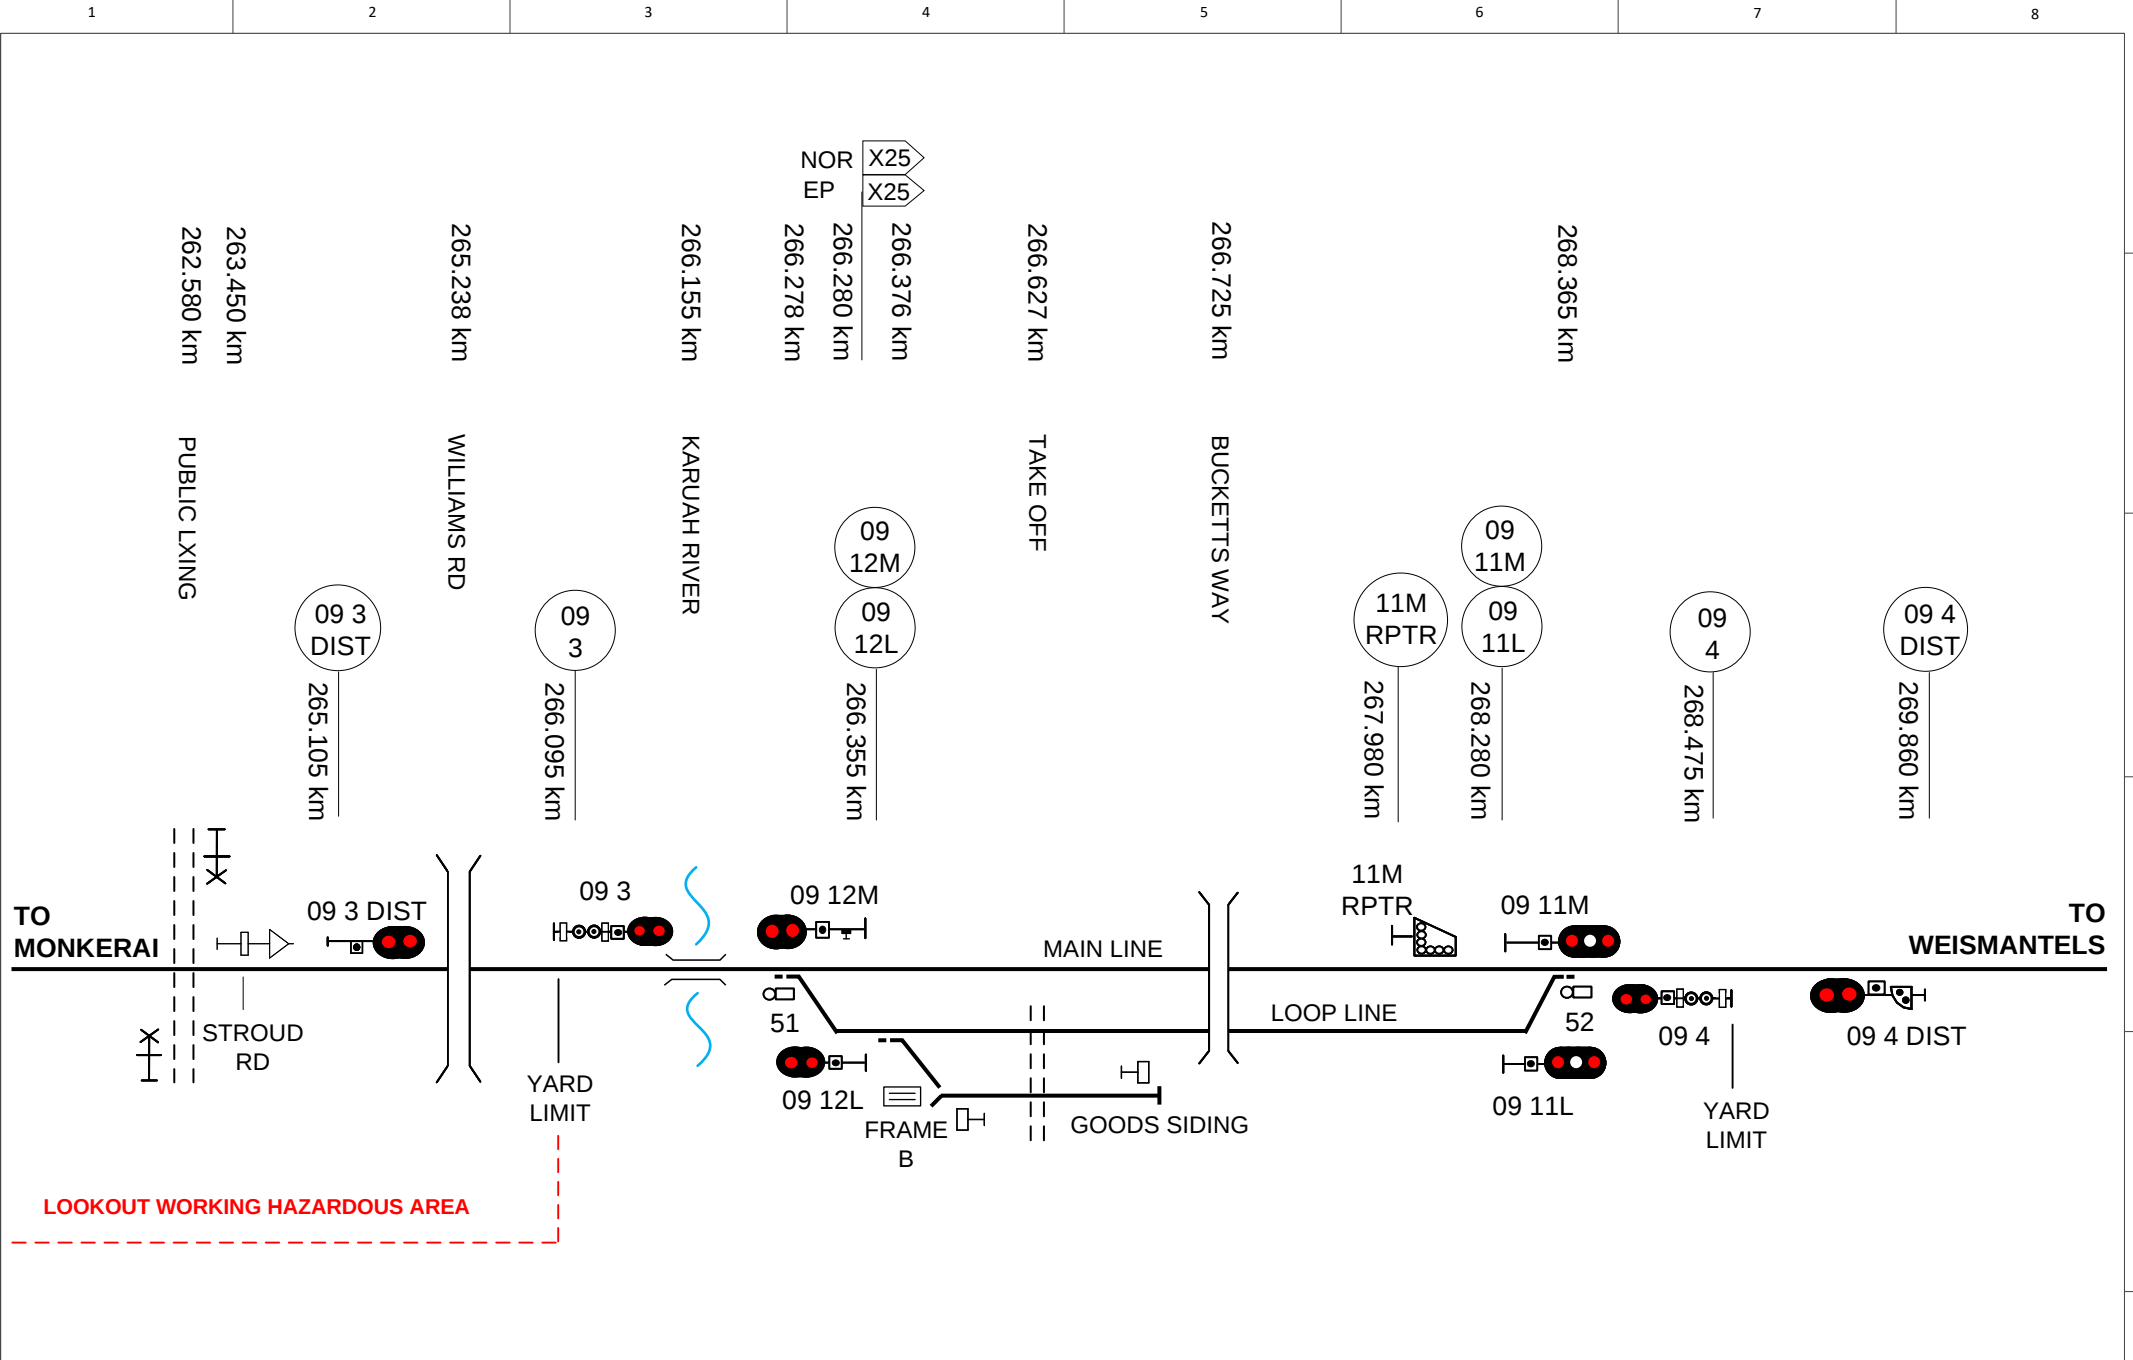

This diagram must be used in conjunction with the corresponding Network Information Book containing the location specific information in Section 2 as well as the legend and general information in Section 1.

Rev	Date	Revision Description	Designed	Checked	Ind. Rev	Approved	Review Signature	Ind. Rev. Company	Ind. Rev. Name	Review Date	Acceptance Date
2	15/6/23	Duralie siding removal changes updated						J SPARROW	5/1/16		
1	3/6/19	NIB review updates	DBOCZ					ARTC	R RATH	5/1/16	5/1/16

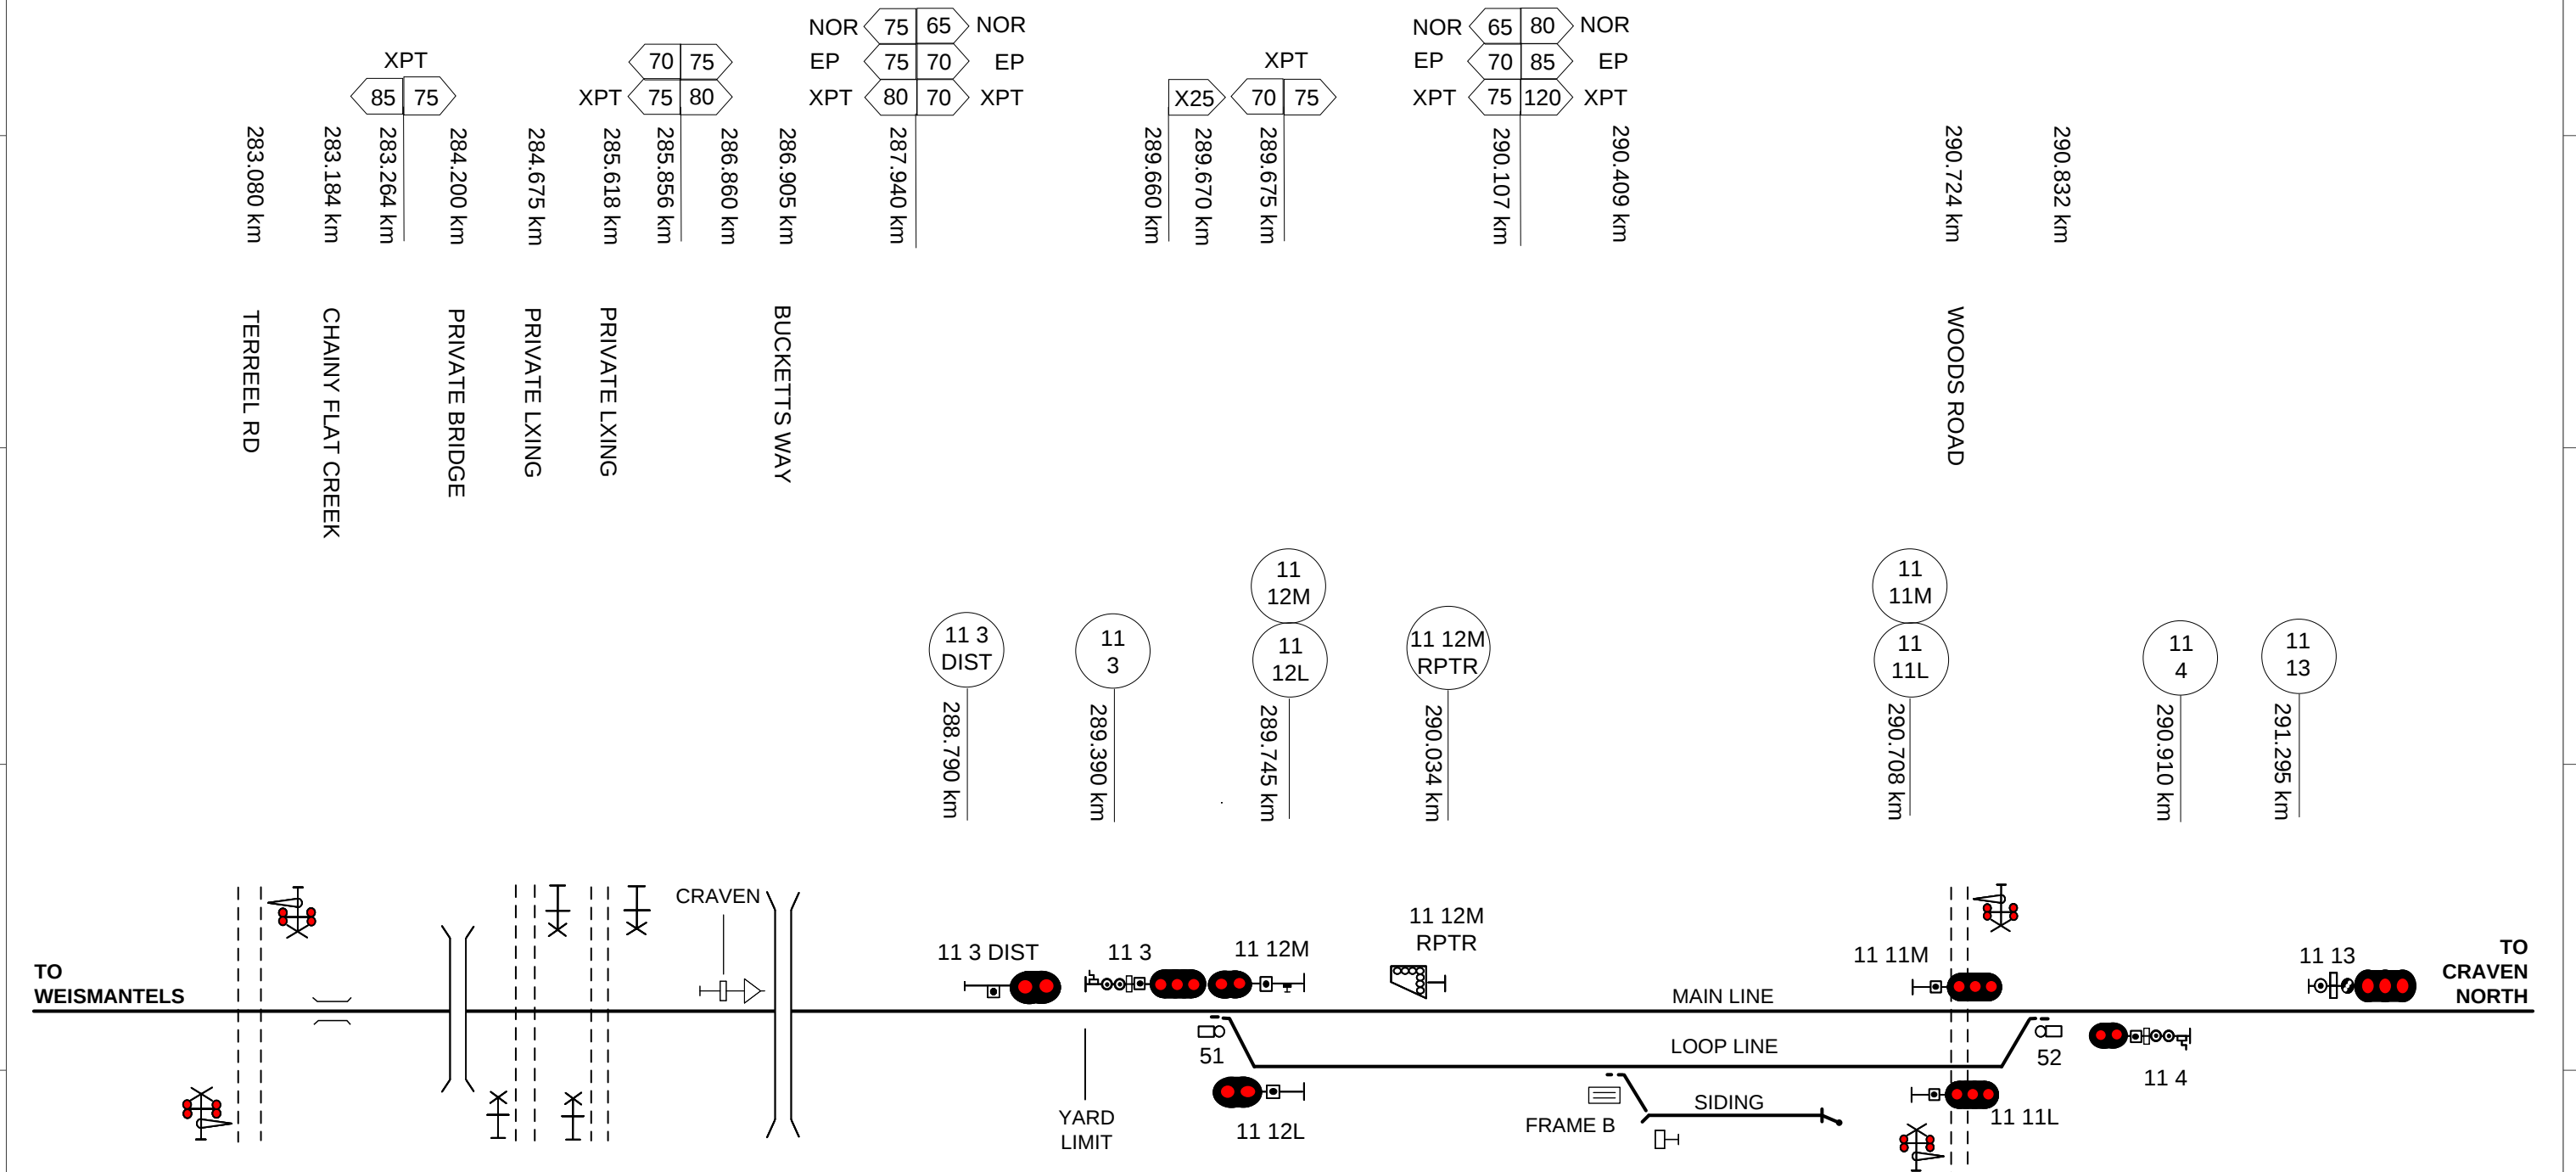
ARTC

NIB-T0472

1 of 1

A4

STROUD ROAD



This diagram must be used in conjunction with the corresponding Network Information Book containing the location specific information in Section 2 as well as the legend and general information in Section 1.

Rev	Date	Revision Description	Designed	Checked	Ind.Rev	Approved	Review Signature	Ind. Rev. Company	Ind. Rev. Name	Signature	Acceptance Date
3	19/6/23	Weismantel location sign moved to Weismantel diagram						Designed	G HARRISON	5/1/16	ARTC ACCEPTANCE
2	20/12/22	Yard limit corrected						Checked	J SPARROW	5/1/16	Accepted by P CAMPBELL
1	3/6/19	NIB review updates						Ind. Rev. Company	ARTC	Ind. Rev. Name	R RATH
										Signed:	<i>[Signature]</i>
											Acceptance Date

NIB-T0474

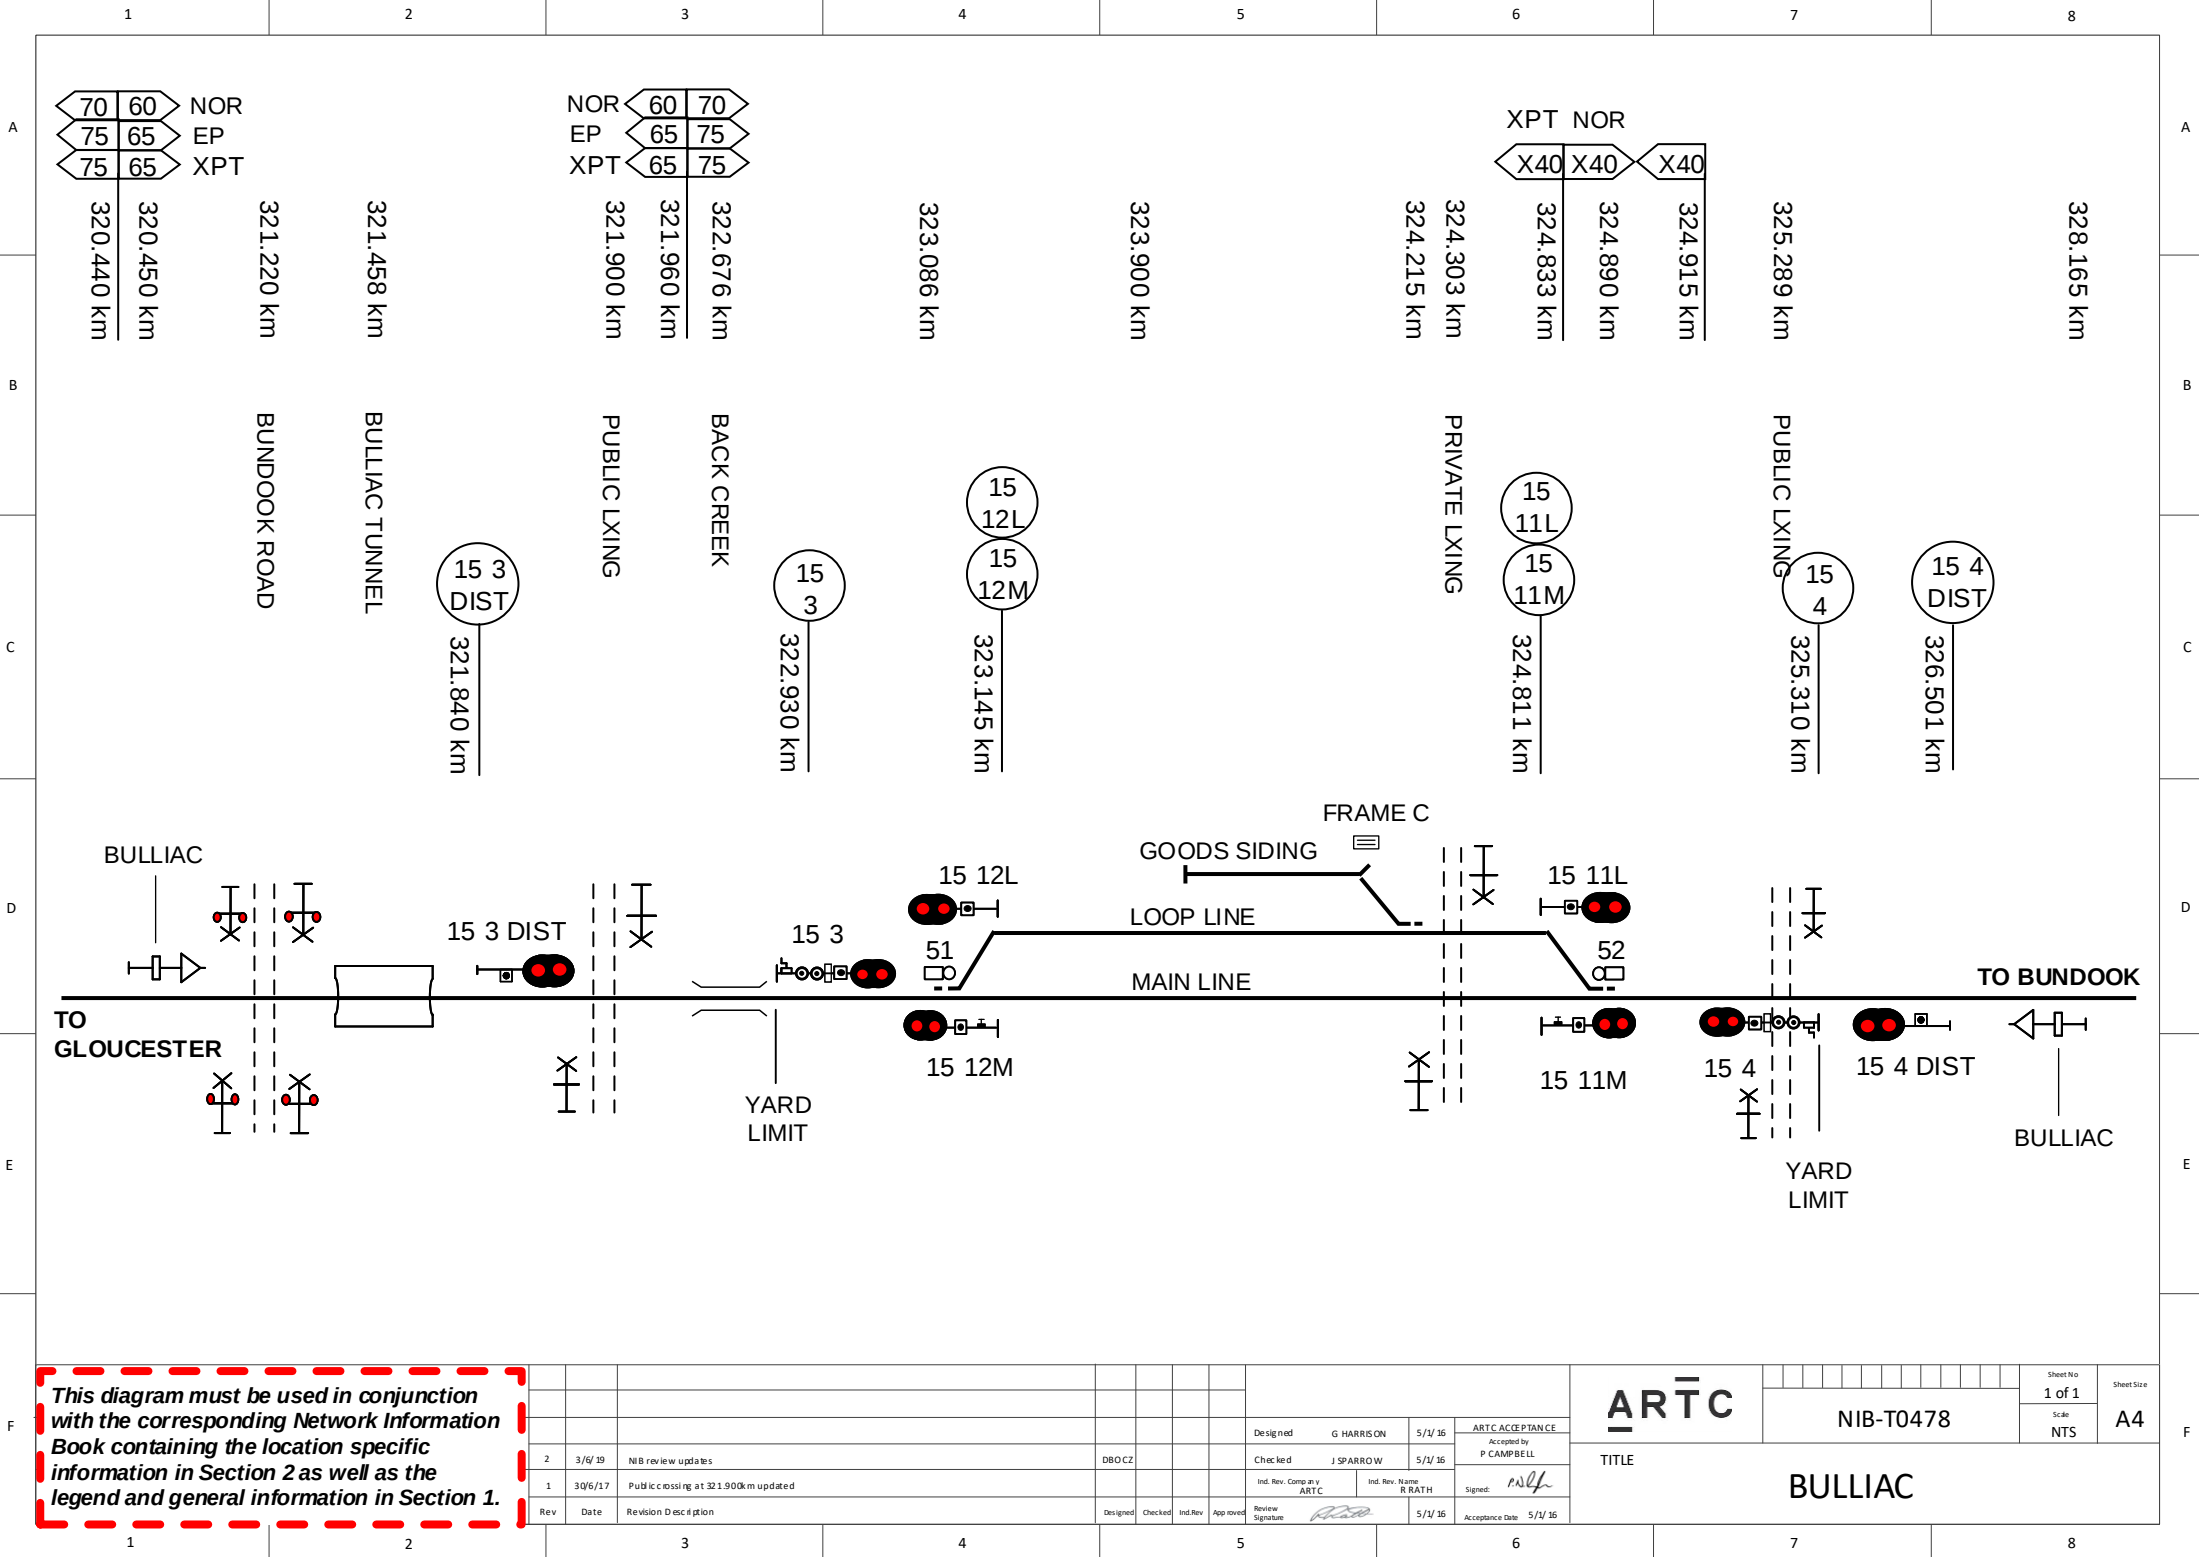
Sheet No
1 of 1

Scale
NTS

Sheet Size
A3

TITLE

SOUTH CRAVEN



This diagram must be used in conjunction with the corresponding Network Information Book containing the location specific information in Section 2 as well as the legend and general information in Section 1.


Rev	Date	Revision Description	Designed	Checked	Ind. Rev	App. Rev	Review Signature	Ind. Rev. Comp any ARTC	Ind. Rev. Name	Acceptance Date
2	3/6/19	NIB review updates								
1	30/6/17	Public crossing at 321.900km updated								

ARTC

TITLE

BULLIAC

Sheet No 1 of 1	Scale NTS	Sheet Size A4
---------------------------	--------------	-------------------------

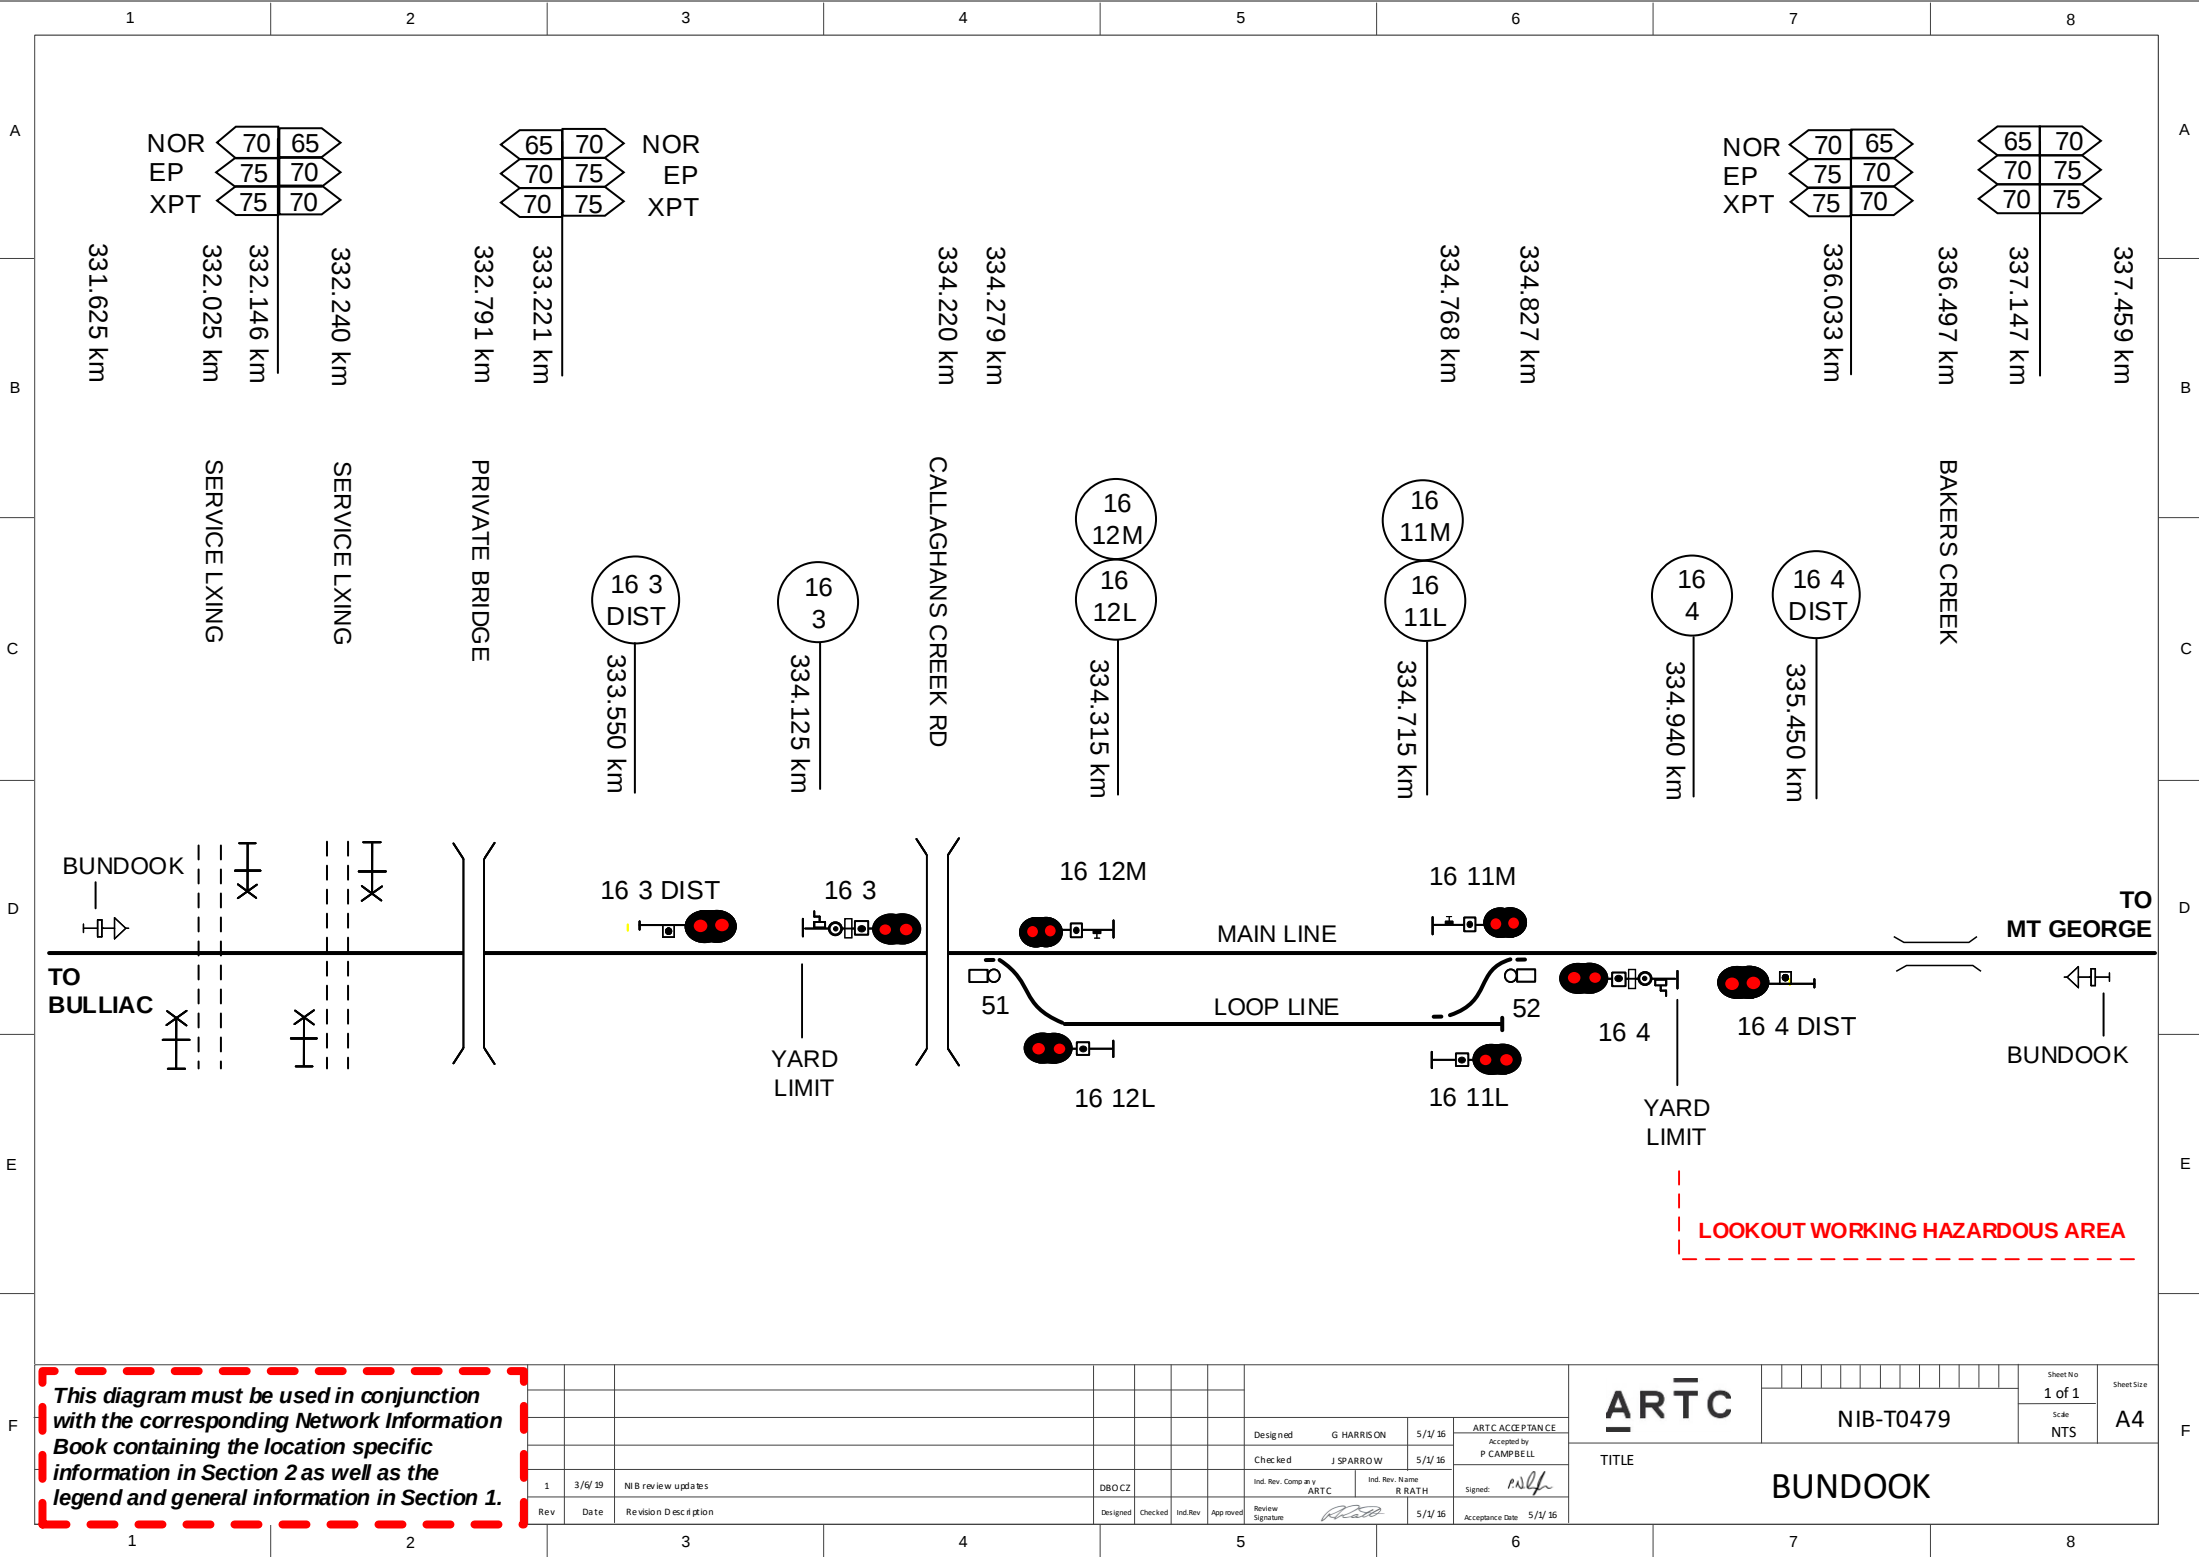

This diagram must be used in conjunction with the corresponding Network Information Book containing the location specific information in Section 2 as well as the legend and general information in Section 1.


Rev	Date	Revision Description	Designed	Checked	Ind. Rev.	App. roved	Review Signature	Ind. Rev. Comp as y	Ind. Rev. Name	Review Date	Acceptance Date
1	3/6/19	NIB review updates						ARTC	R RATH	5/1/16	5/1/16


ARTC

NIB-T0479


BUNDOOK

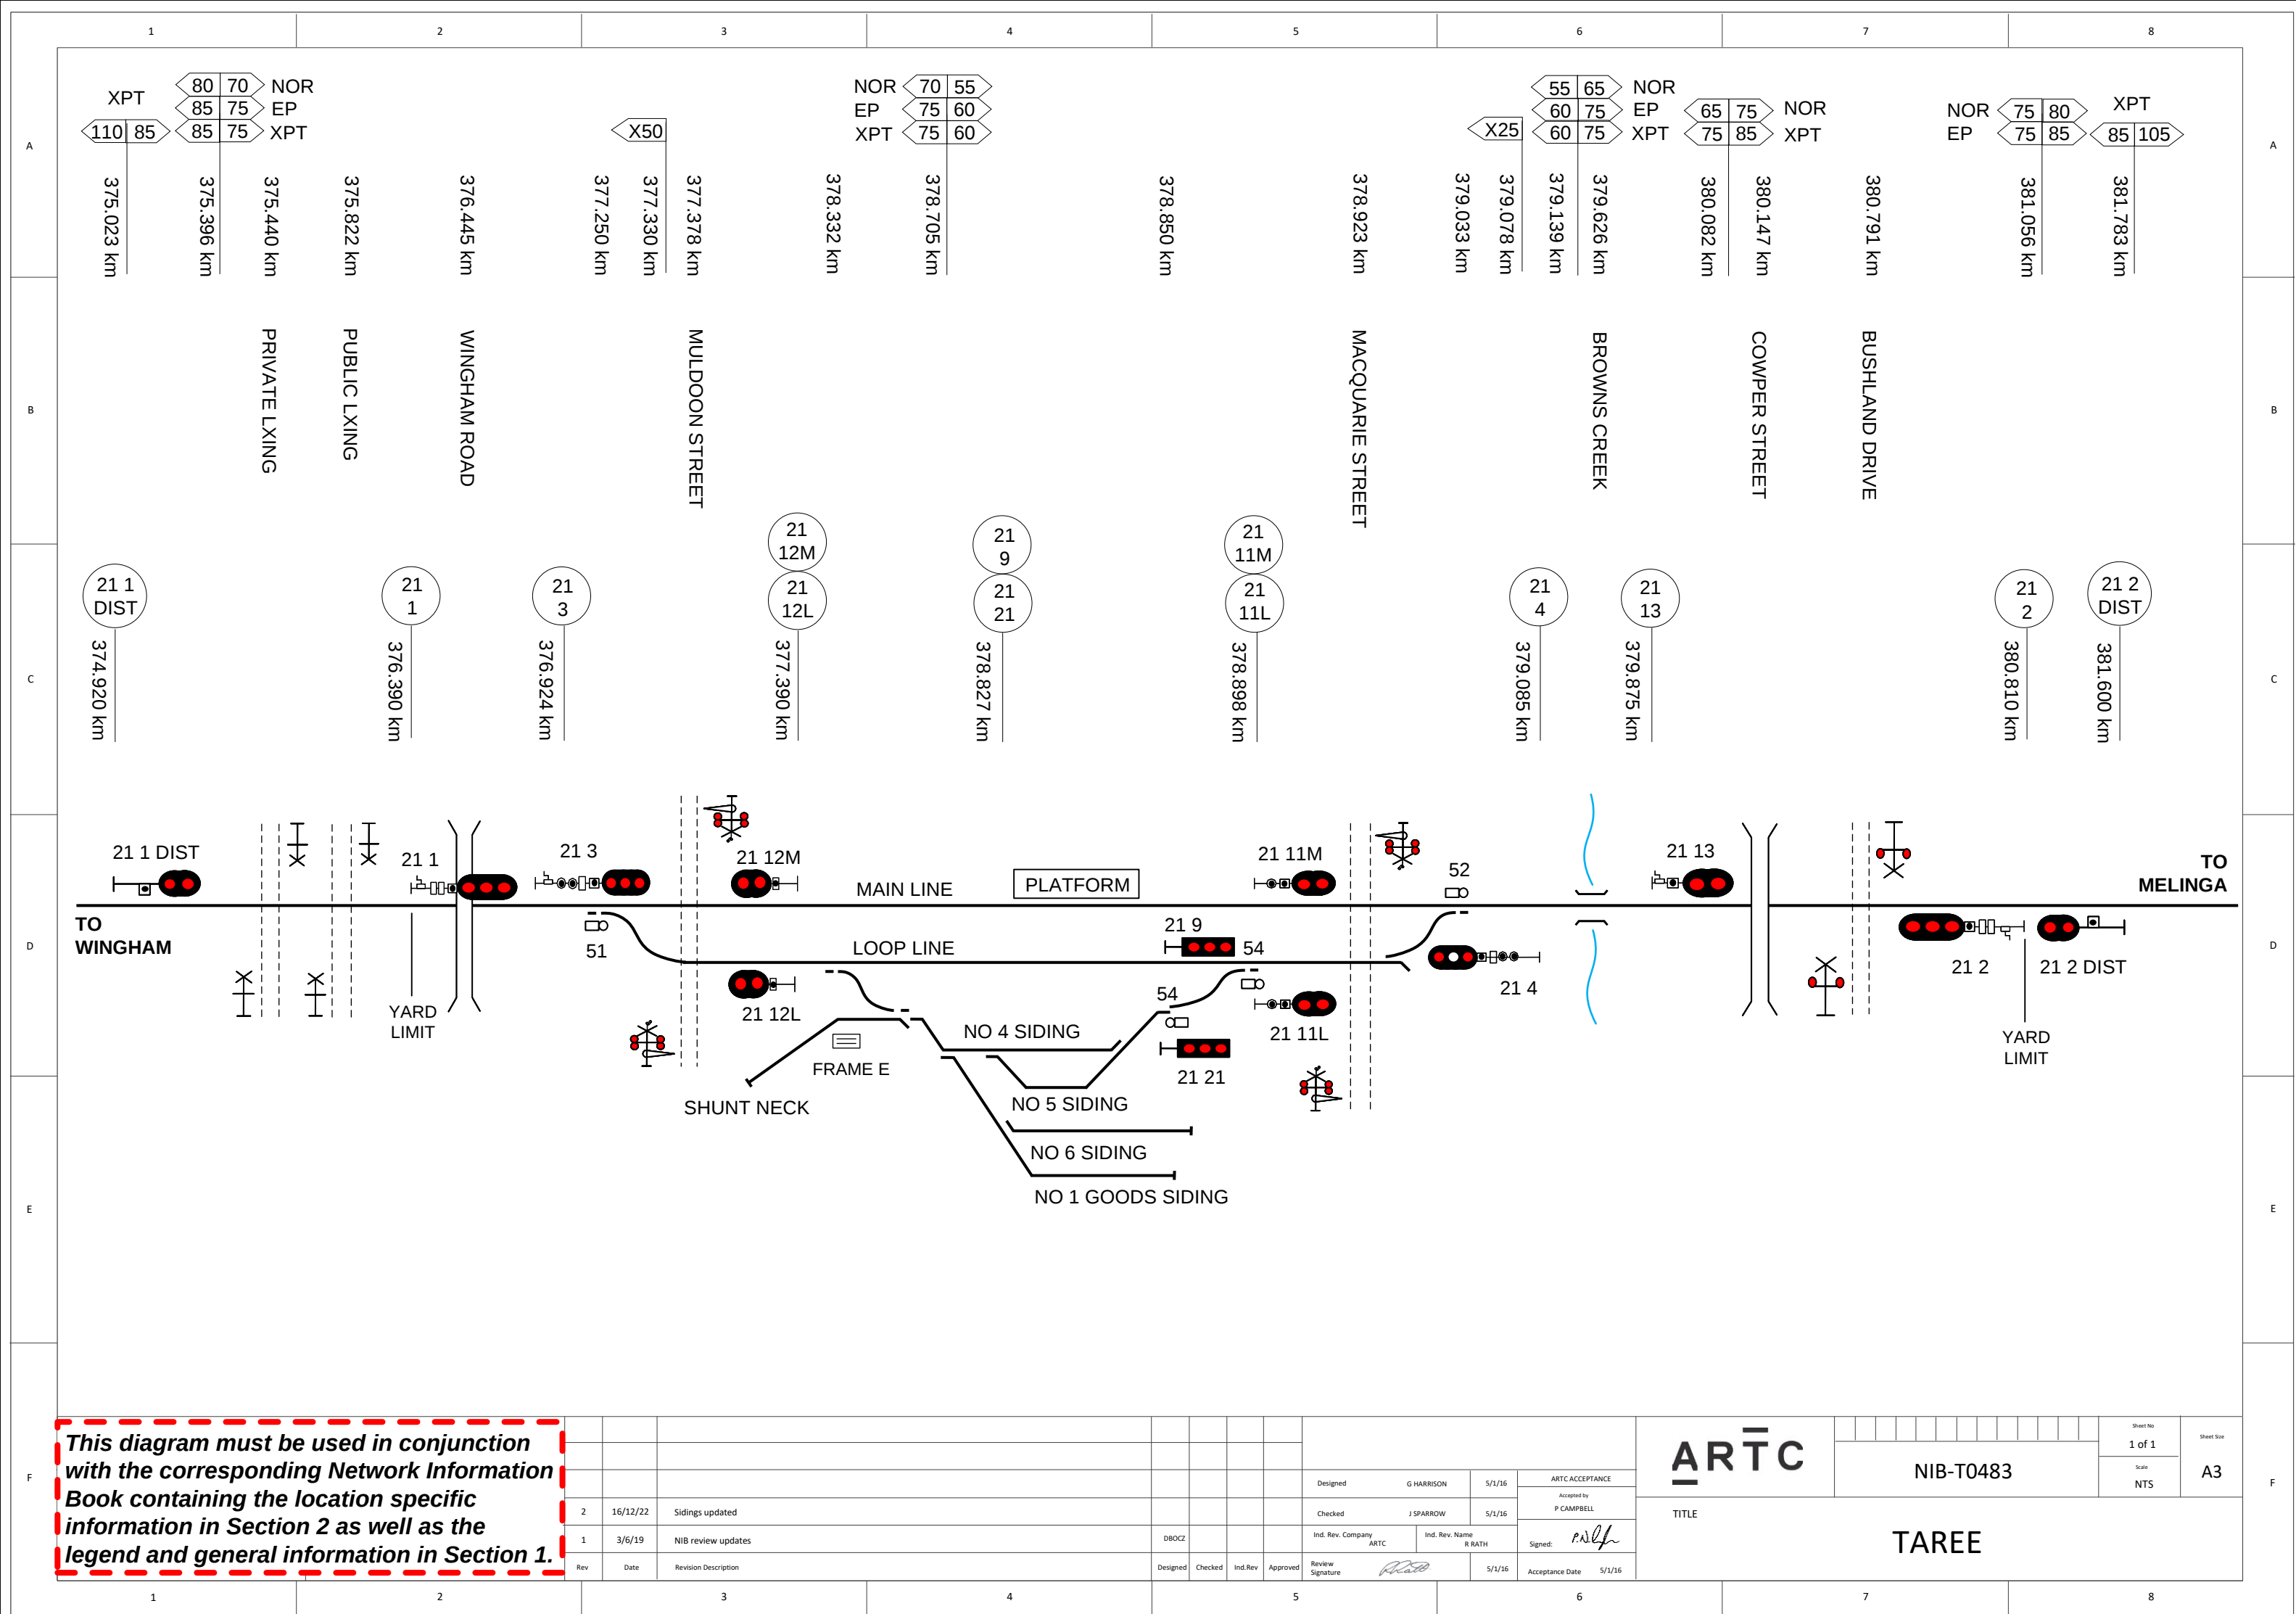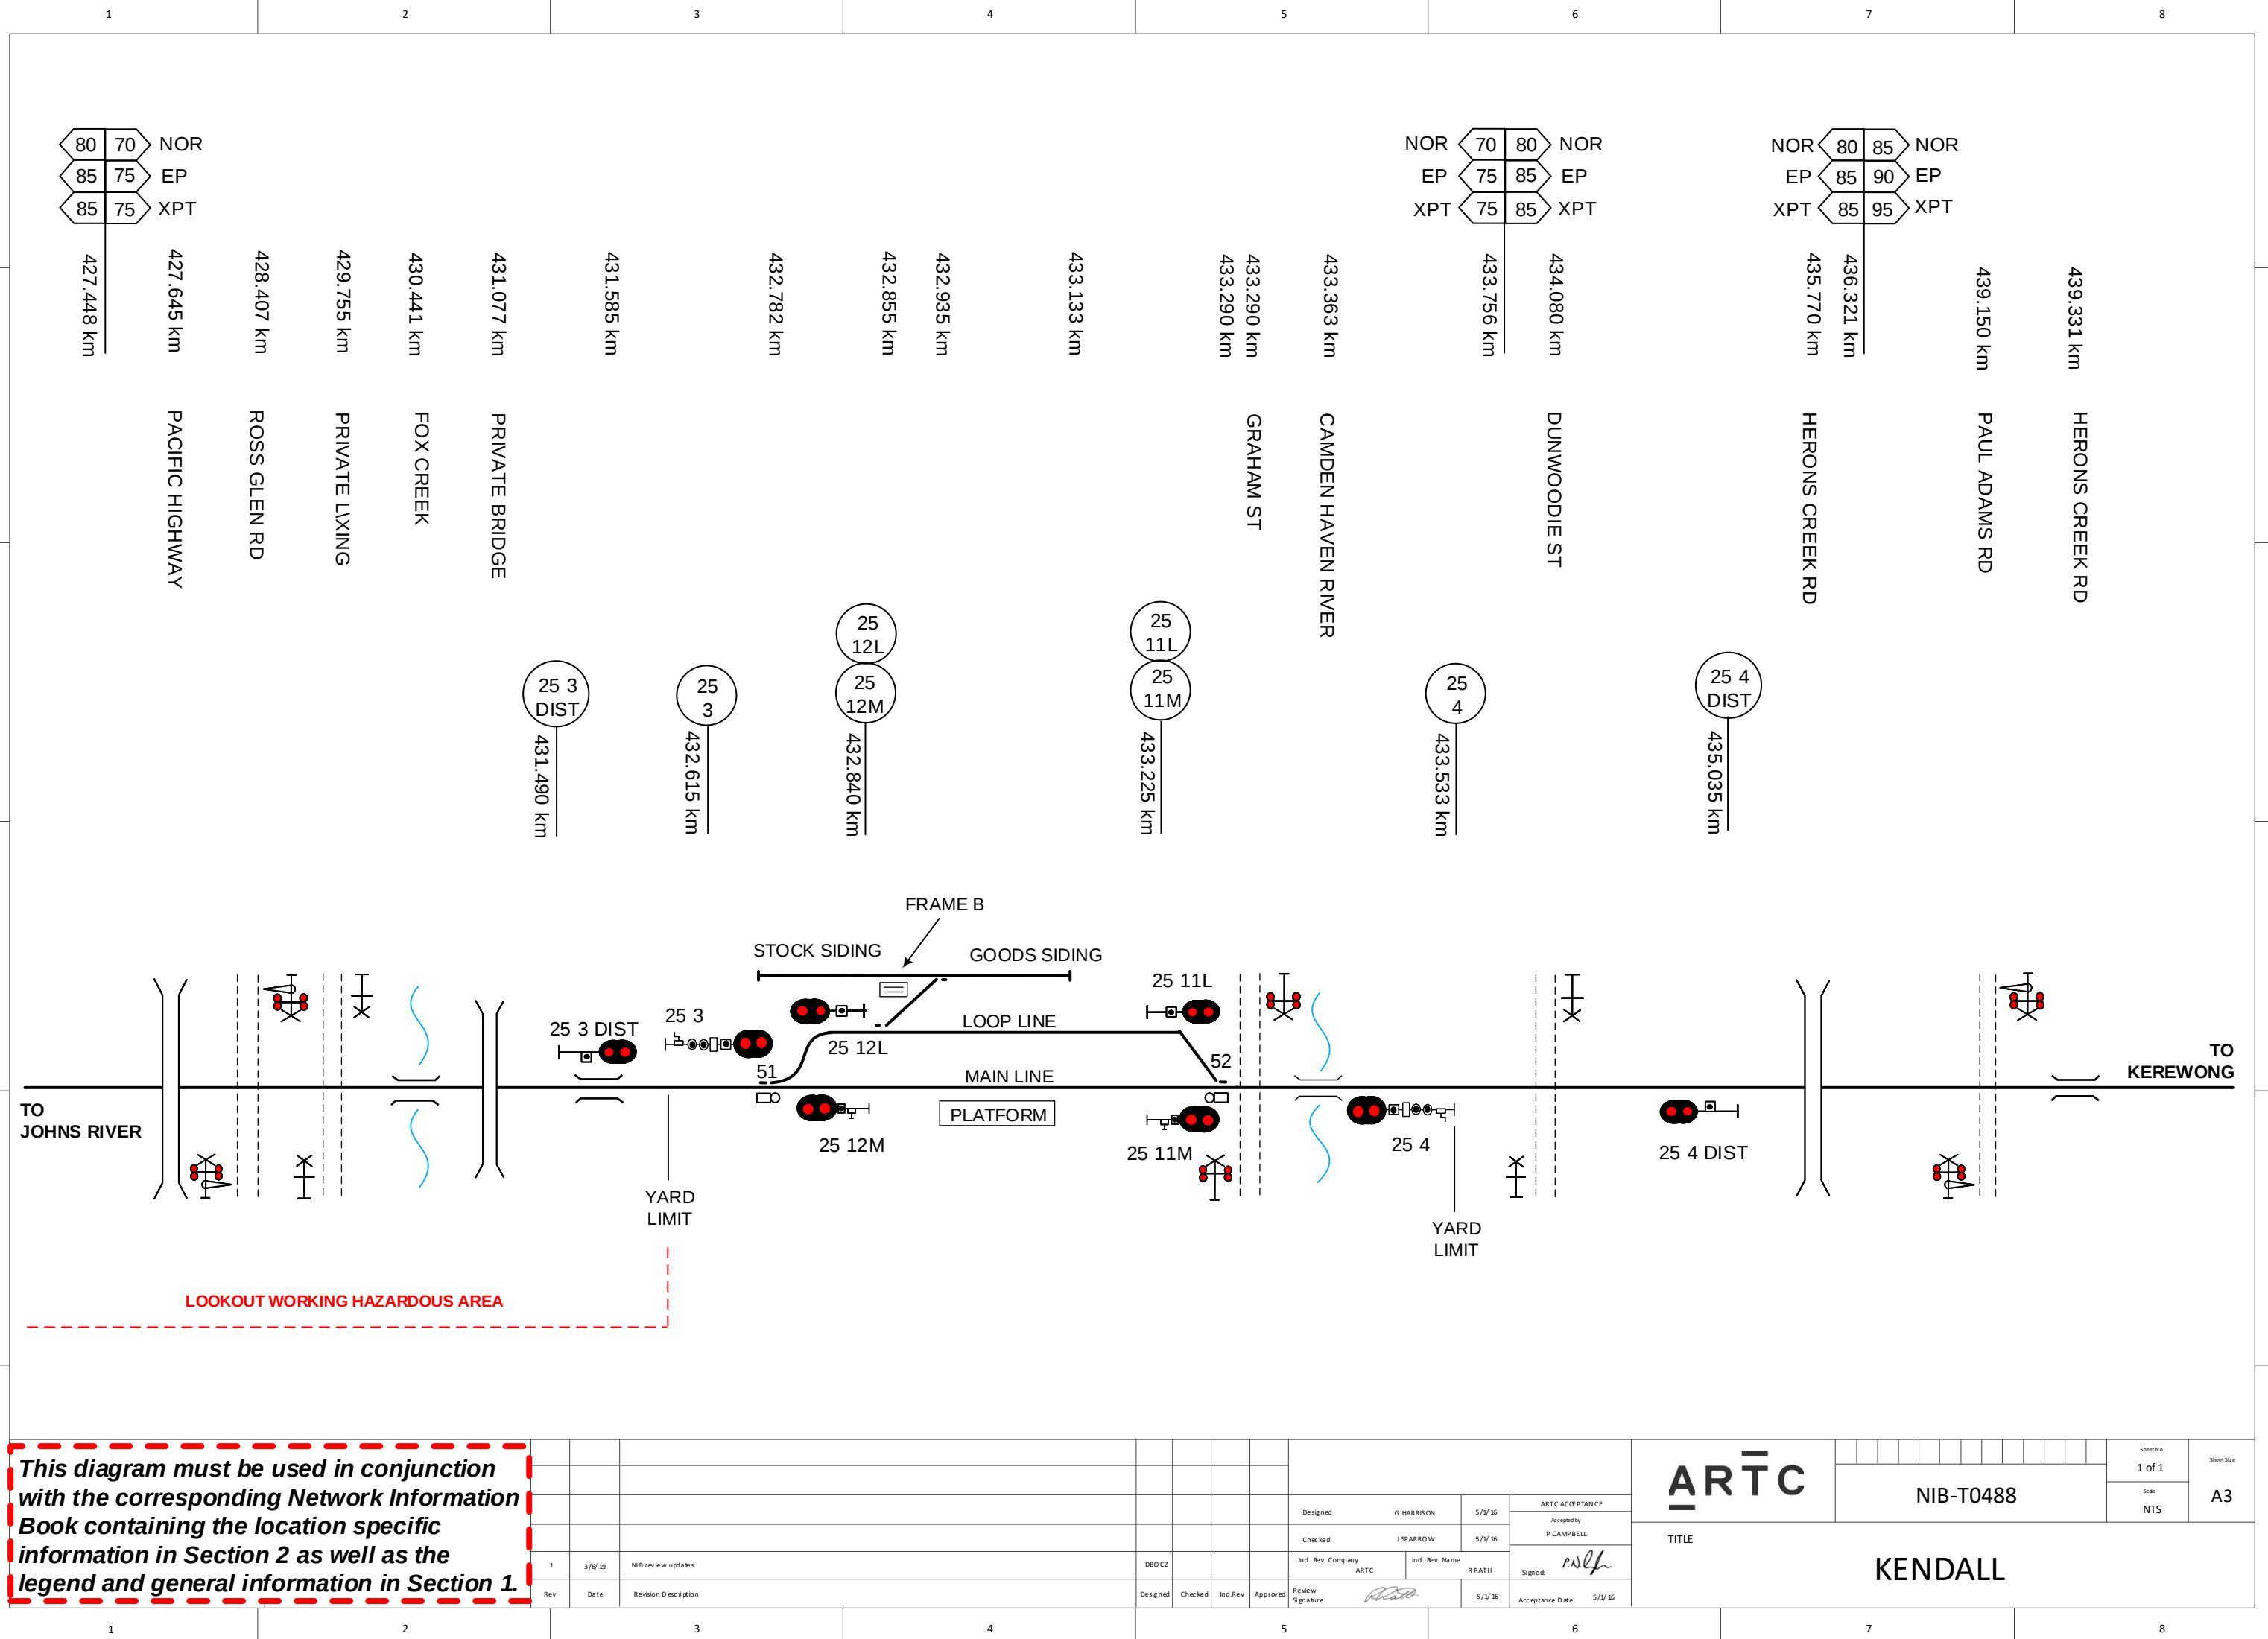Sheet No 1 of 1
Scale NTS
A4






NOR	115	80
EP	115	85
XPT	120	85

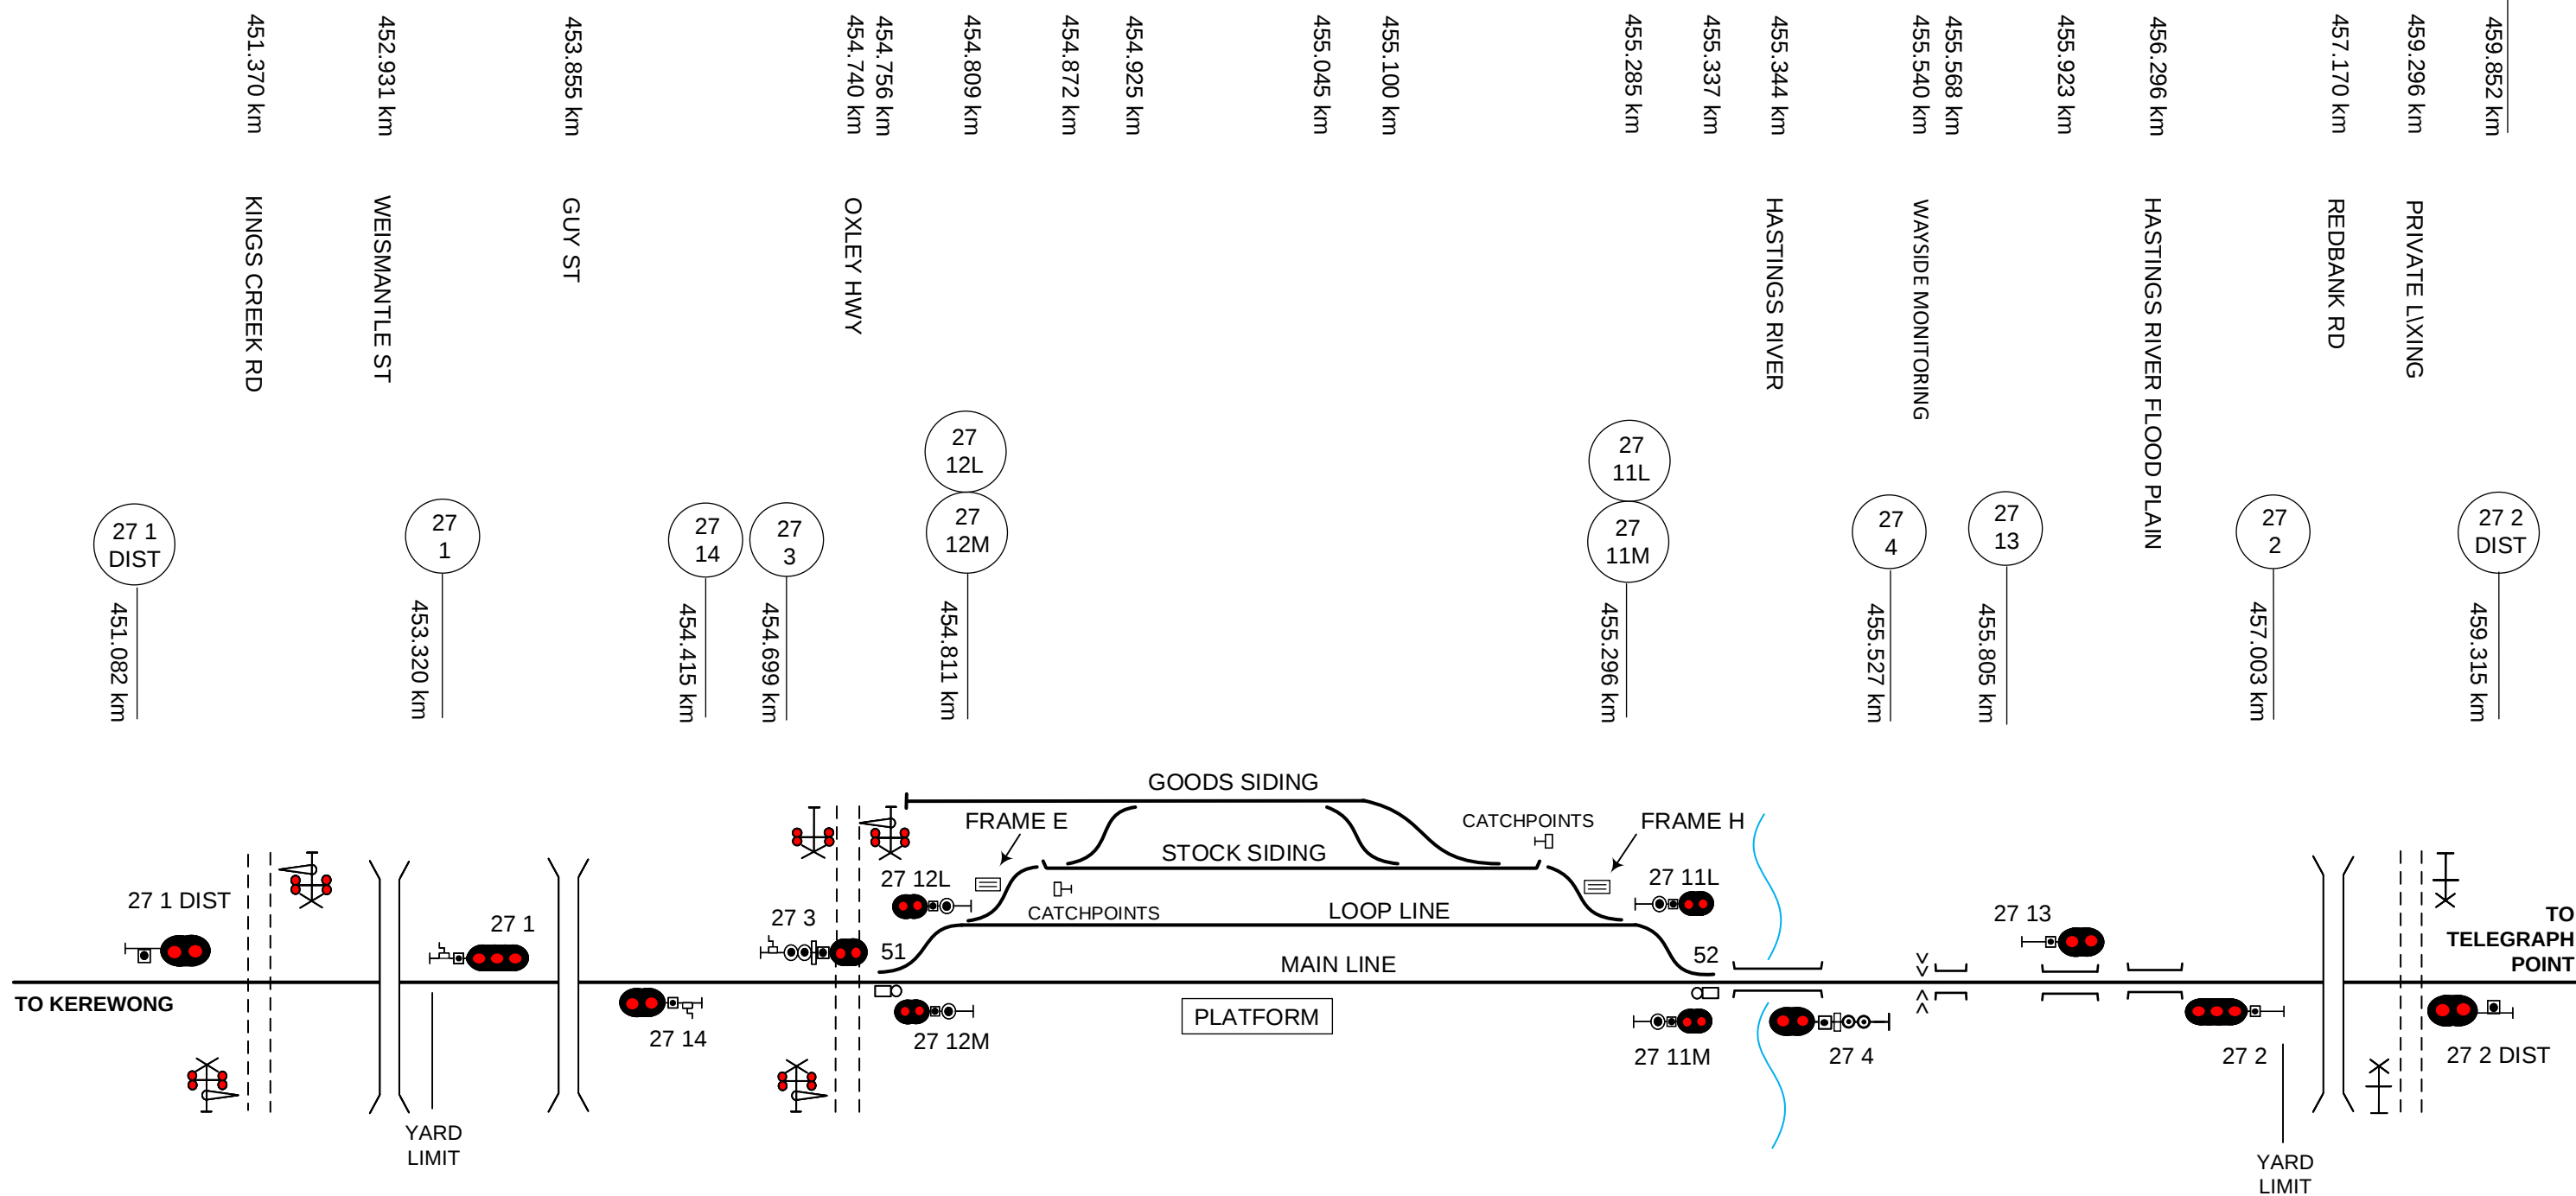

This diagram must be used in conjunction with the corresponding Network Information Book containing the location specific information in Section 2 as well as the legend and general information in Section 1.

									 NIB-T0490	Sheet No 1 of 1	Sheet Size A3
										Scale NTS	
						Designed	G HARRISON			5/1/16	ARTC ACCEPTANCE
						Checked	J SPARROW			5/1/16	Accepted by P CAMPBELL
2	5/8/21	Signals 27-4, 27-13 & 27-2 updated.									
1	3/6/19	NIB review updates	DBOZ				Ind. Rev. Company ARTC			Ind. Rev. Name R RATH	Signed:
Rev	Date	Revision Description	Designed	Checked	Ind.Rev	Approved	Review Signature 	5/1/16	Acceptance Date 5/1/16	TITLE WAUCHOPE	

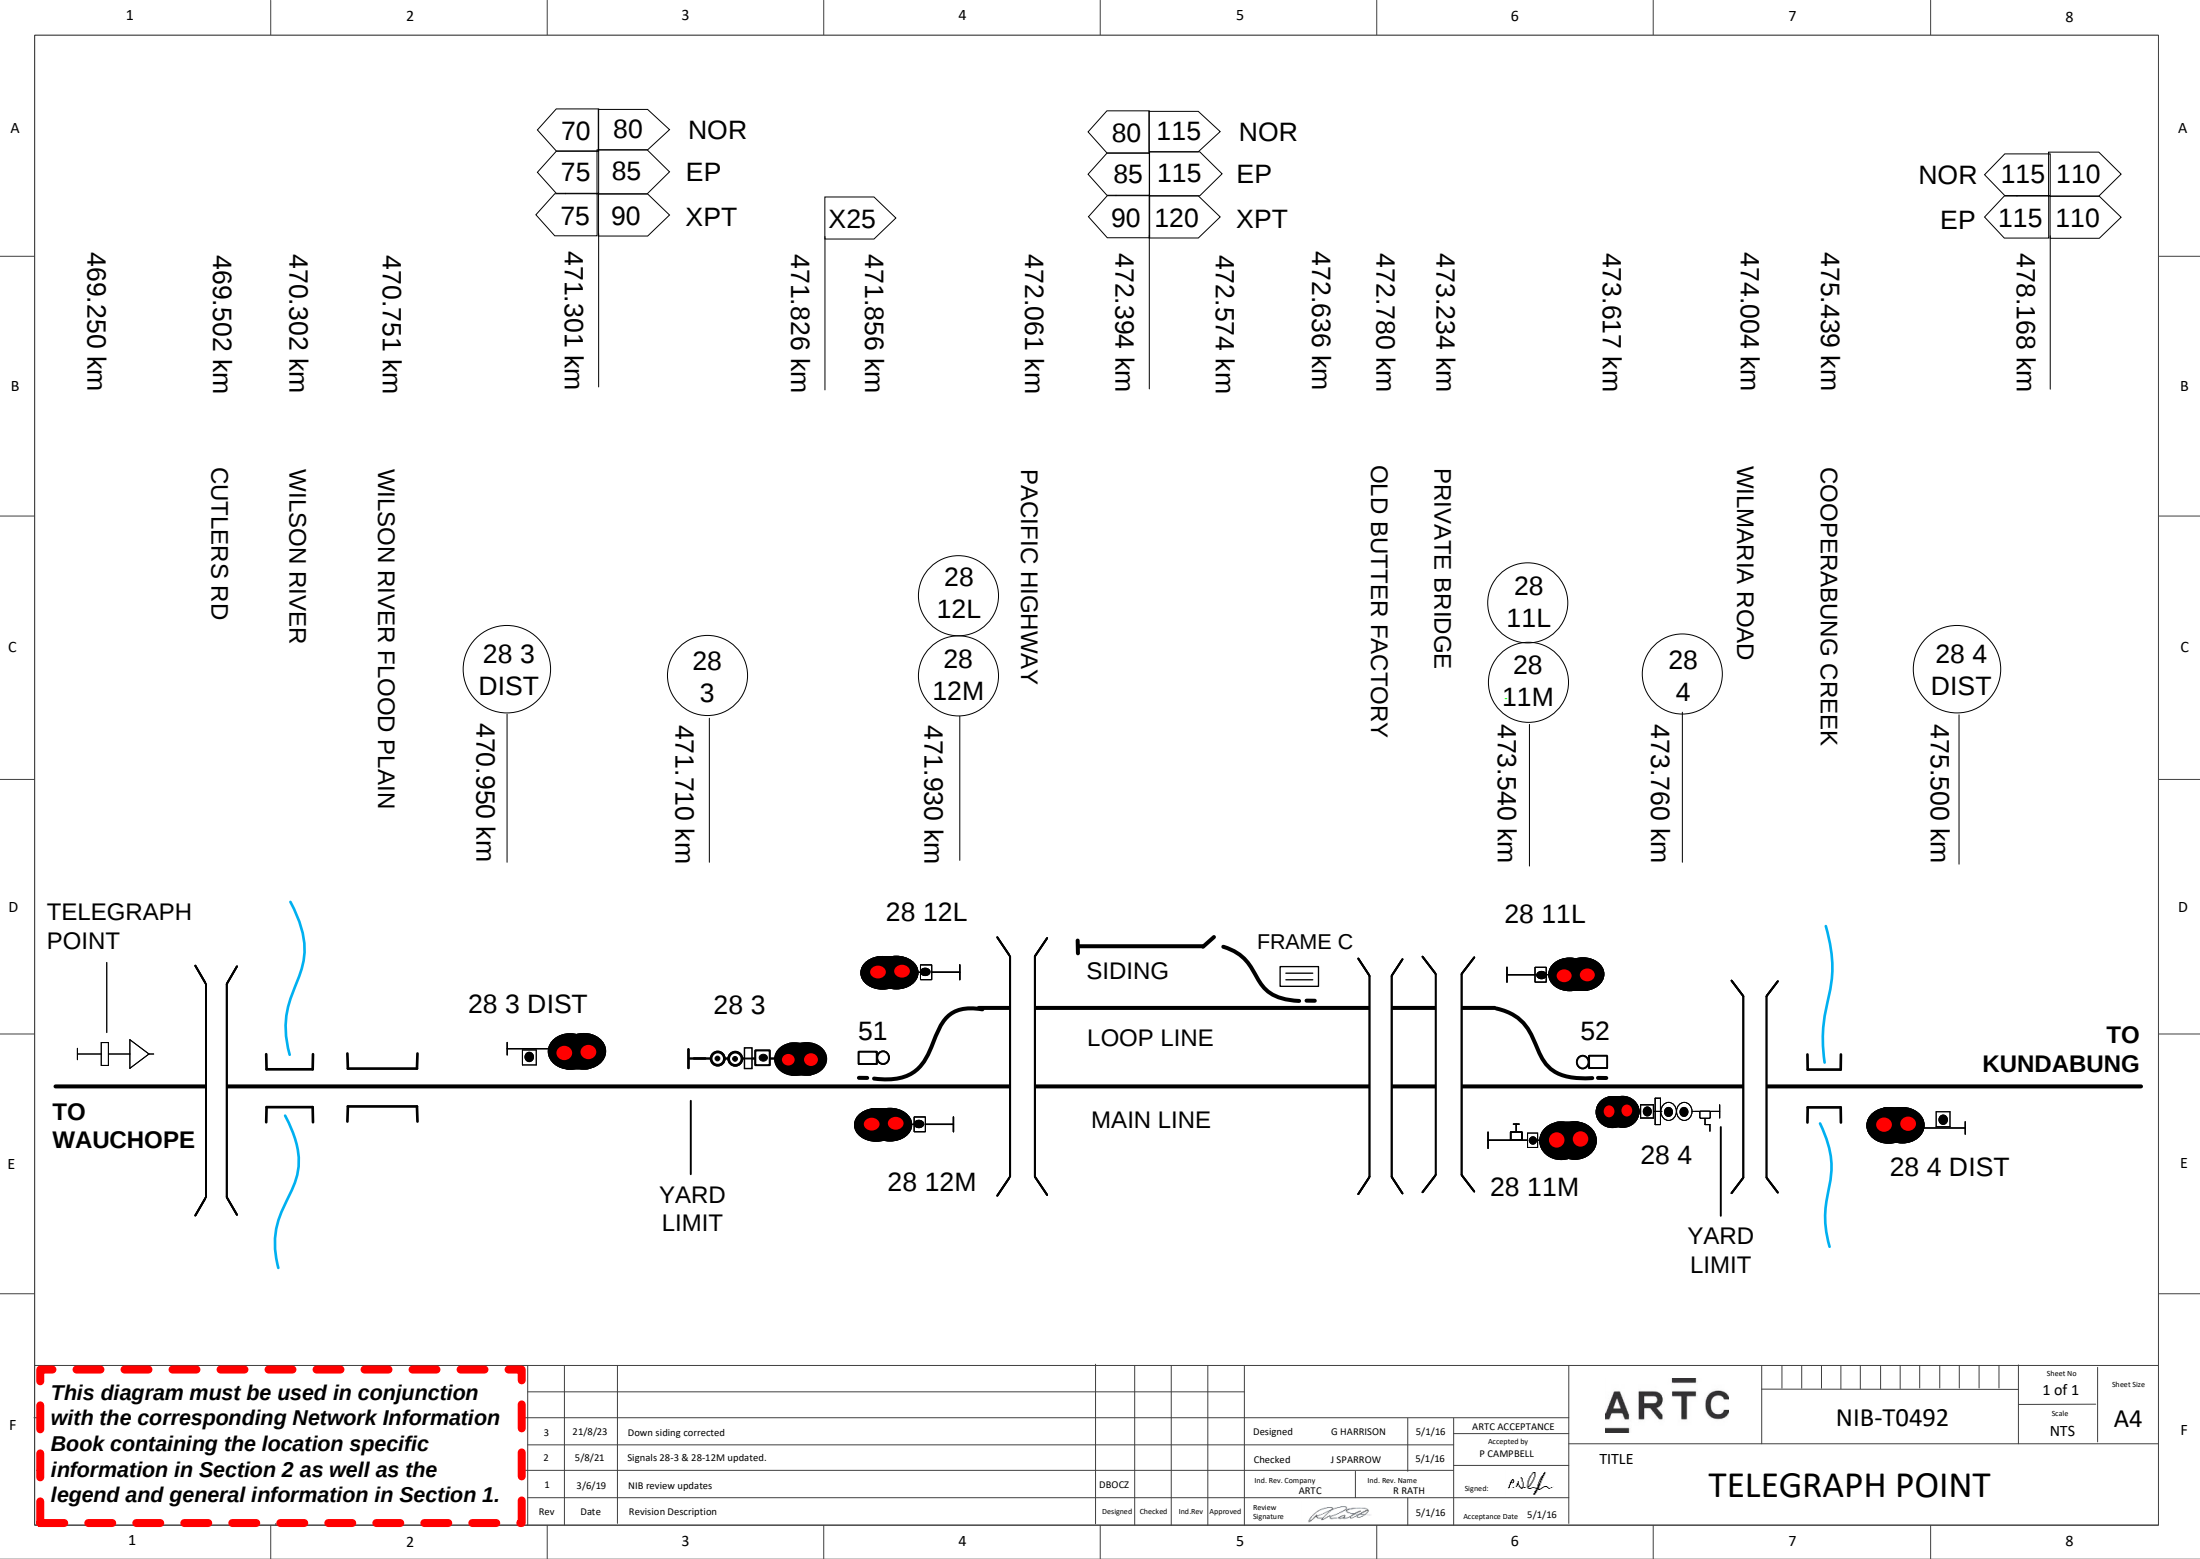

This diagram must be used in conjunction with the corresponding Network Information Book containing the location specific information in Section 2 as well as the legend and general information in Section 1.

Rev	Date	Revision Description	Designed	Checked	Ind. Rev	Approved	Ind. Rev. Company	Ind. Rev. Name	Review Signature	Acceptance Date
3	21/8/23	Down siding corrected					Designed	G HARRISON	5/1/16	ARTC ACCEPTANCE
2	5/8/21	Signals 28-3 & 28-12M updated.					Checked	J SPARROW	5/1/16	Accepted by P CAMPBELL
1	3/6/19	NIB review updates					Ind. Rev. Company	ARTC	Ind. Rev. Name	R RATH
			DBOCZ							Signed: <i>[Signature]</i>
										Acceptance Date: 5/1/16

ARTC

NIB-T0492

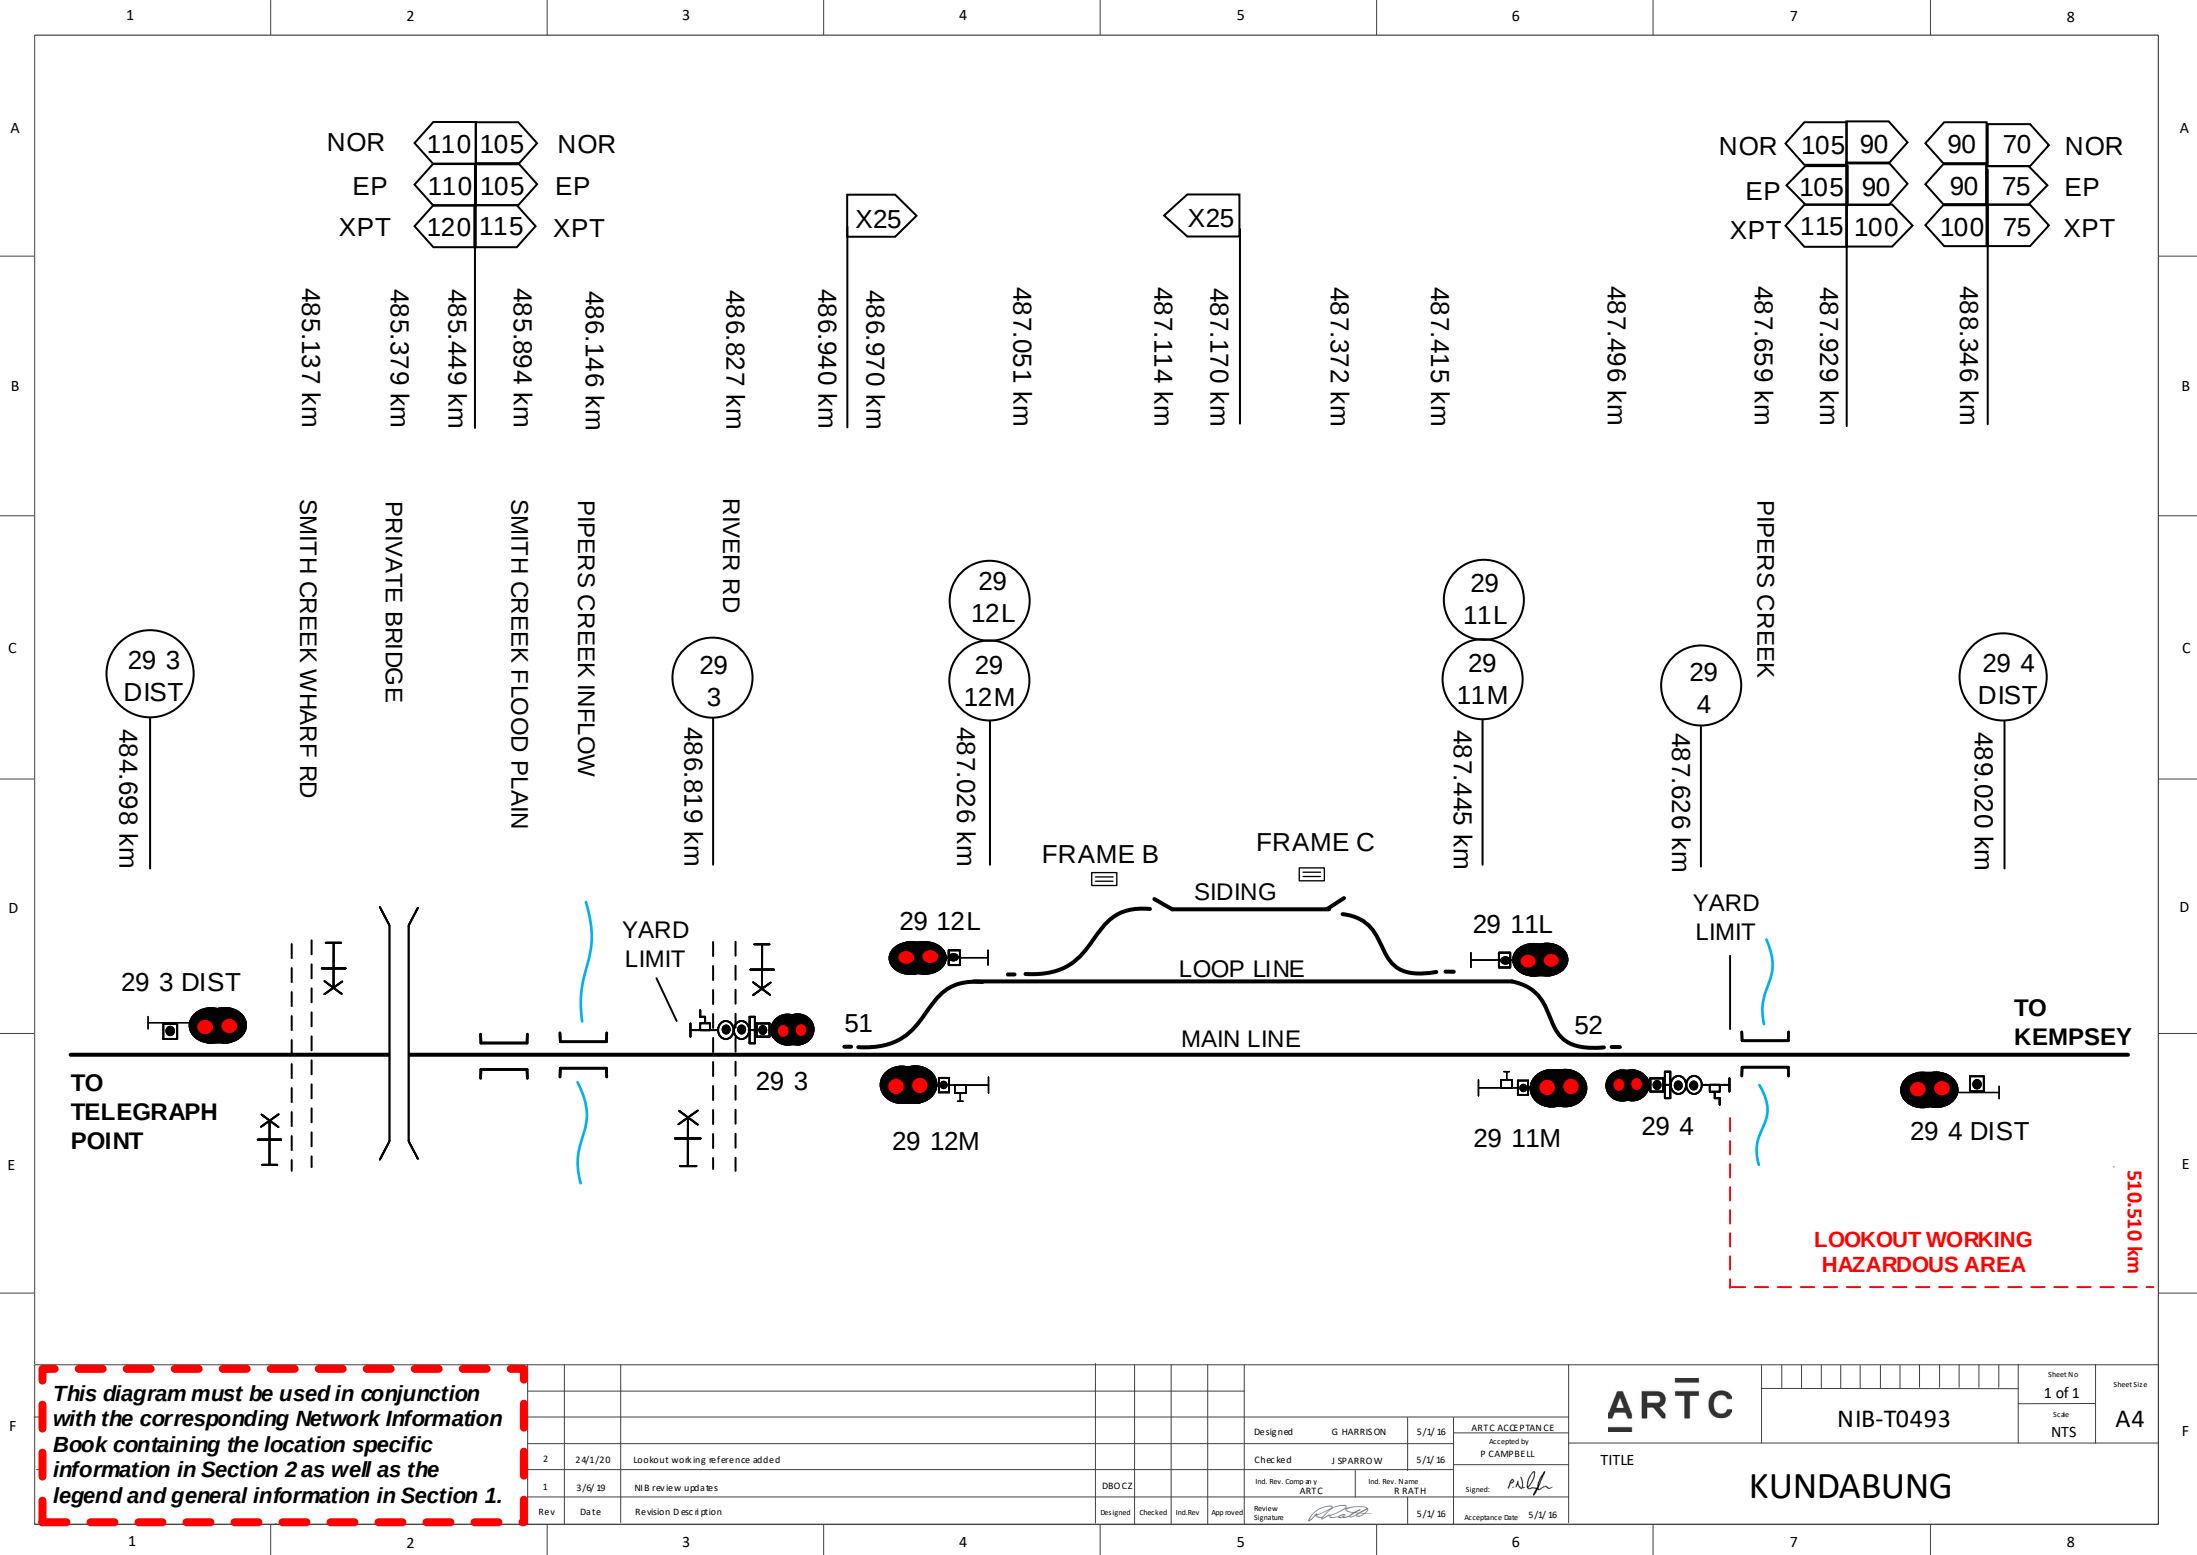
1 of 1

NTS














A4

TITLE

TELEGRAPH POINT



Drawing Legend

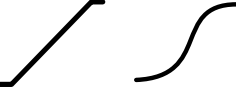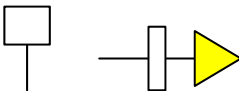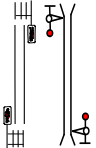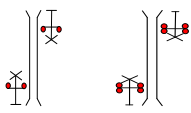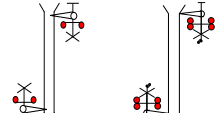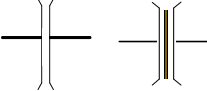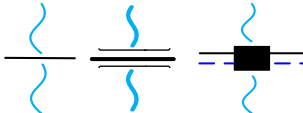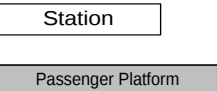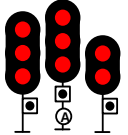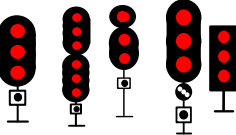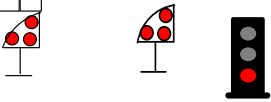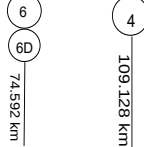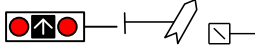	Standard gauge track		Dual gauge track
	Broad gauge track		Crossover
	Advisory Sign or Location Sign		Speed sign
	Pedestrian Crossing		Passive Protection Level Crossing
	Active Protection Level Crossing – Flashing Lights		Active Protection Level Crossing – Lights and Boom
	Bridge or Overpass		Underpass
	River/Creek or Significant river bridge or Viaduct		Station or Platform
	Derail		Points
	Automatic Signals		Controlled Signals
	Dwarf Signals		Signal number reference
	Repeater Signal		Mechanical Frame
	Point Indicator		Tunnel
	Overheight Detectors		Wayside Equipment