

NIB OGW-30-18 DIAGRAM LOCATIONS

ABERDEEN

TOGAR

SCONE

PARKVILLE

WINGEN

MURULLA

MURRURUNDI

PAGES RIVER

ARDGLEN

KANKOOL

CHILCOTTS CREEK

WILLOW TREE

BRAEFIELD

QUIRINDI

BELLS GATE

QUIPOLLY

DRAWING LEGEND

NOTE:
Network Information Books must be used in conjunction with these diagrams for more detailed operational information.
Do Not rely solely on these diagrams

©2015 Australian Rail Track Corporation Ltd
 Drawing standard in accordance with EG P-04-01 & EG P-04-02

Used on / Next Higher assembly
 NETWORK INFORMATION BOOK

Filename:
 NIB-T0718.VSD

Alternate DMS Number

Rev	Date	Revision Description

Designed	Checked	Ind. Rev.	Approved

Review Signature	Ind. Rev. Company	Ind. Rev. Name	Acceptance Date
<i>R Rath</i>	ARTC	R RATH	5/1/16


ARTC ACCEPTANCE	
Accepted by	<i>P Campbell</i>
Signed:	<i>R Rath</i>



TITLE

Sheet No 1 of 1	Sheet Size A3
NIB-T0718	
Scale NTS	

UPPER HUNTER 2

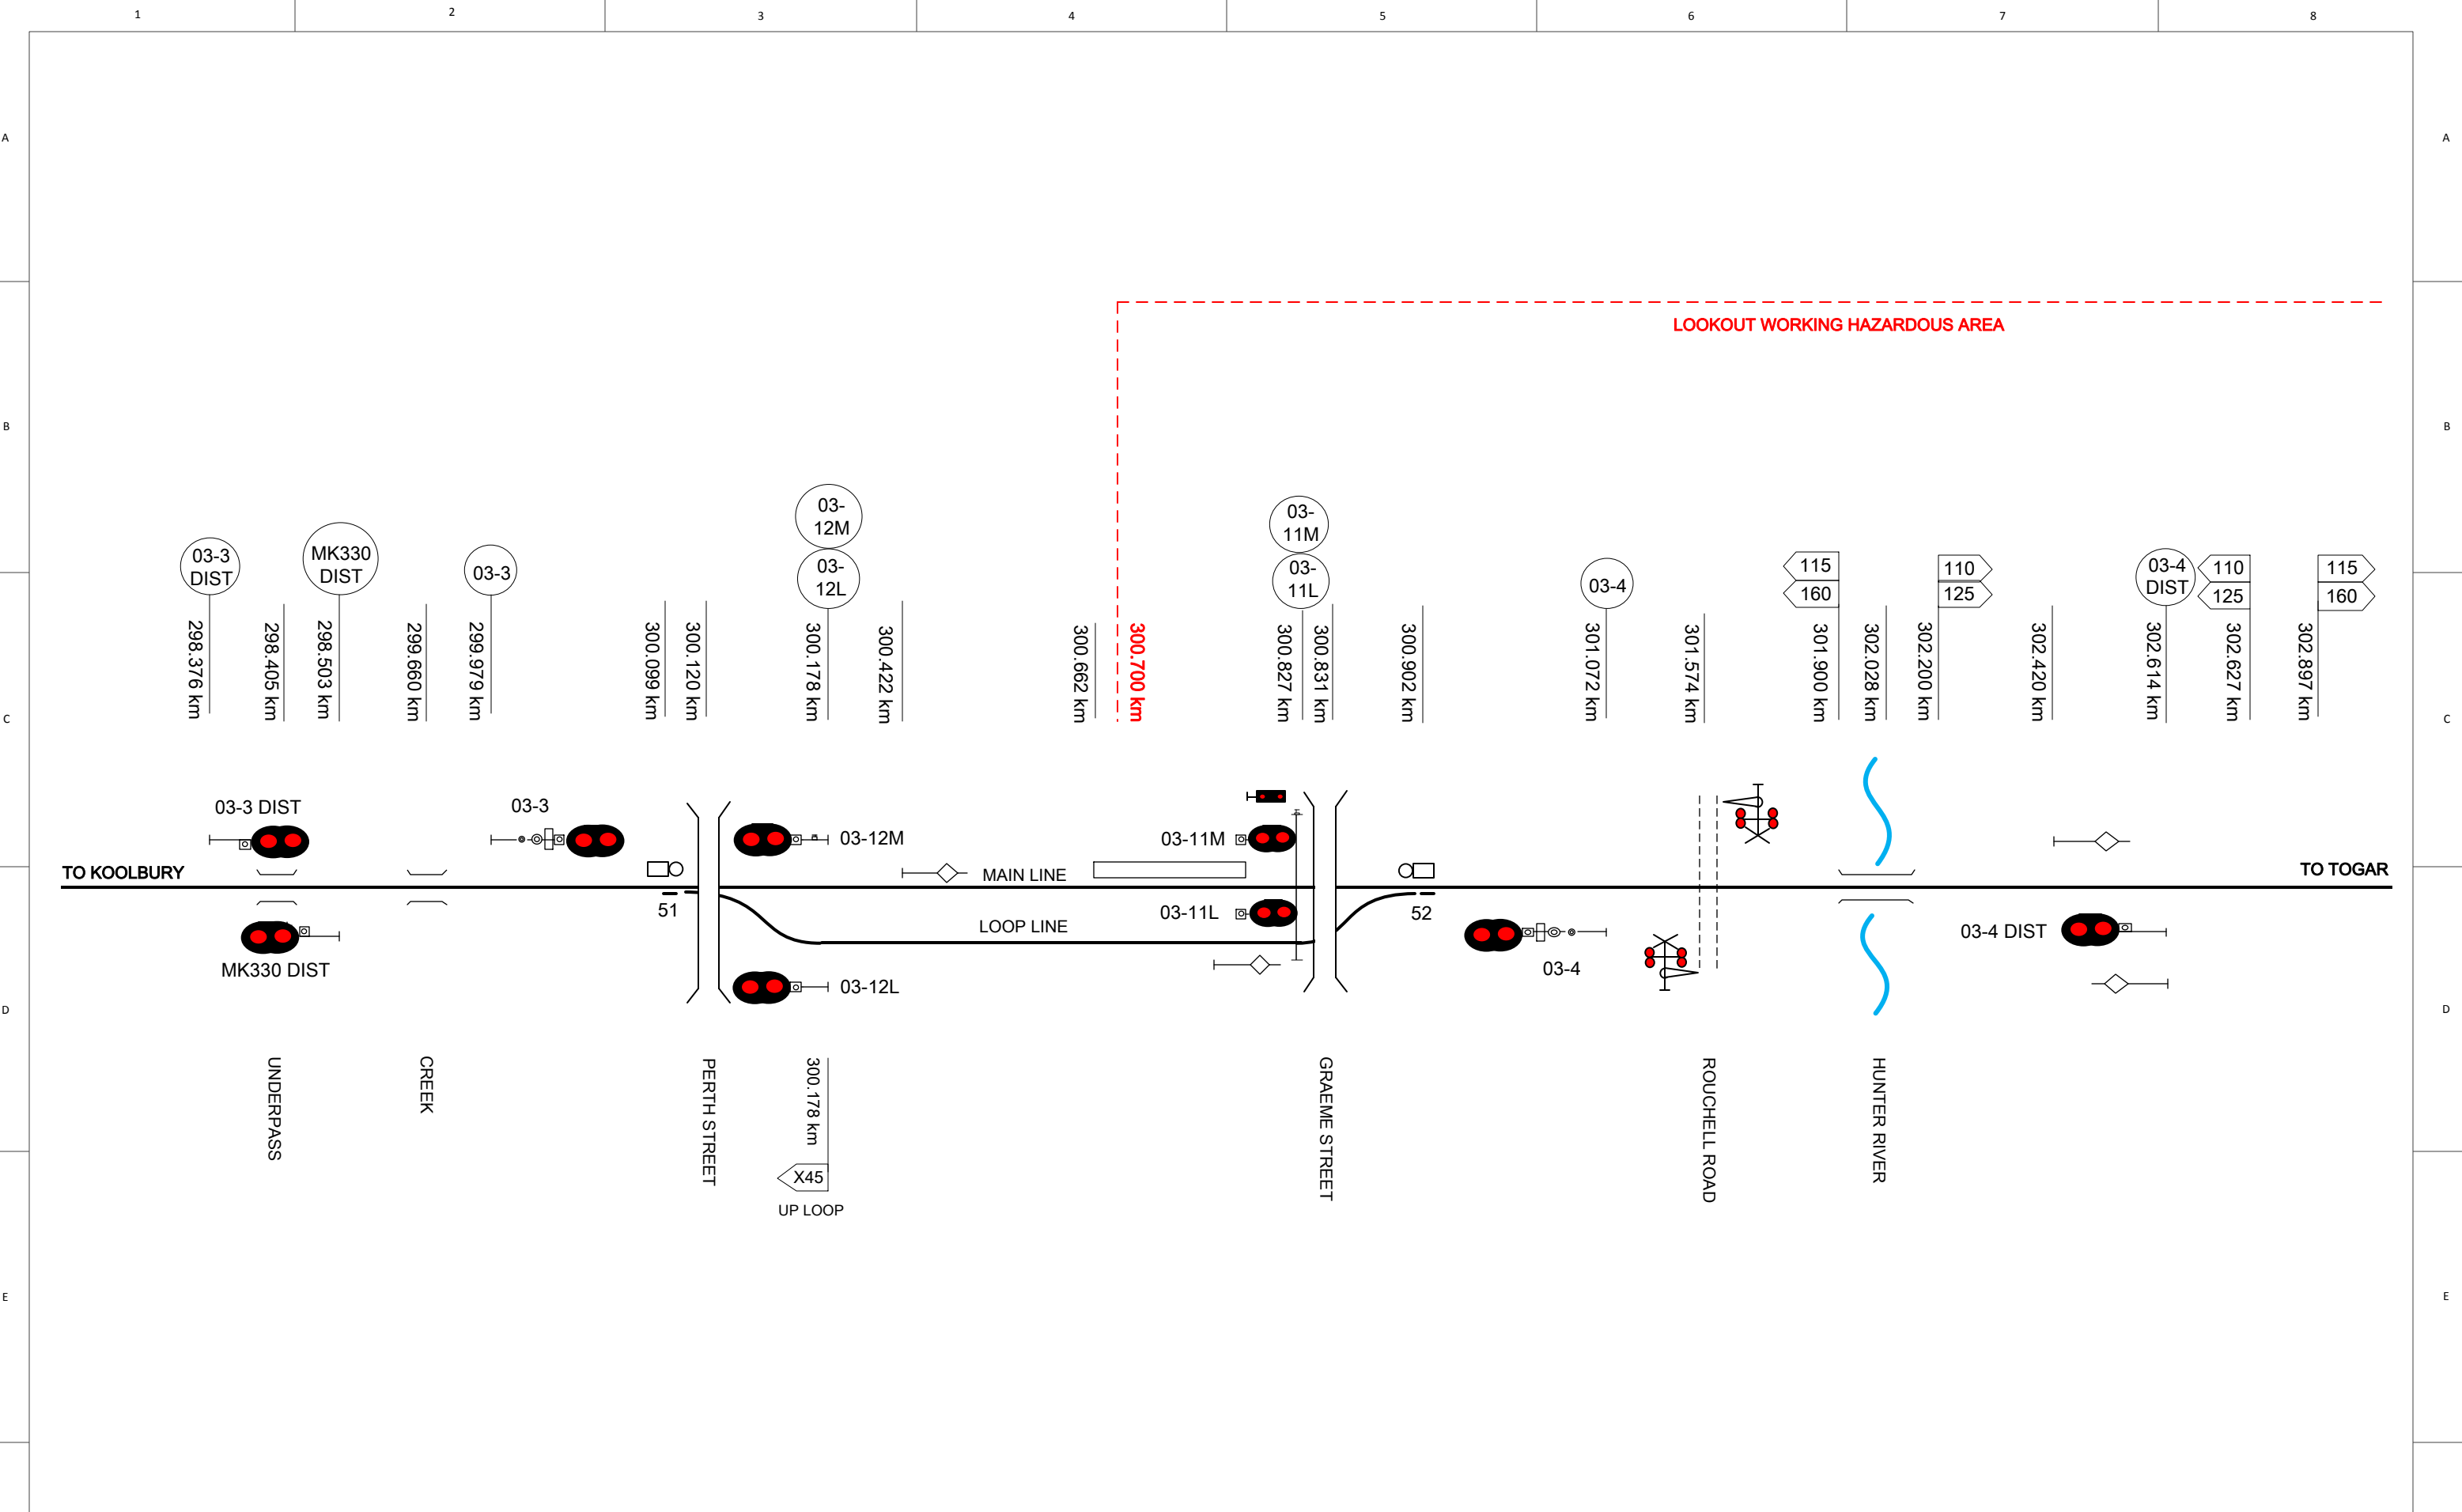


©2015 Australian Rail Track Corporation Ltd
Drawing standard in accordance with EGP-04-01 & EGP-04-02

Used on / Next higher assembly	3	13/1/20	Loop speed sign added at 300.178 km
NETWORK INFORMATION BOOK	2	22/2/19	Lookout working notation added and speed signs updated
Filename: NIB-T0418.VSD	1	24/7/18	Rouchel road level crossing updated & signal km corrections
Alternate DMS Number	Rev	Date	Revision Description


Designed	B HILL	5/1/16	ARTC ACCEPTANCE
Checked	J SPARROW	5/1/16	Accepted by P CAMPBELL
Ind. Rev. Company	ARTC	Ind. Rev. Name	R RATH
Review Signature	<i>[Signature]</i>	5/1/16	Acceptance Date 5/1/16

	NIB-T0418	Sheet No 1 of 1	Sheet Size A3
		Scale NTS	
ABERDEEN		TITLE	

LOOKOUT WORKING HAZARDOUS AREA

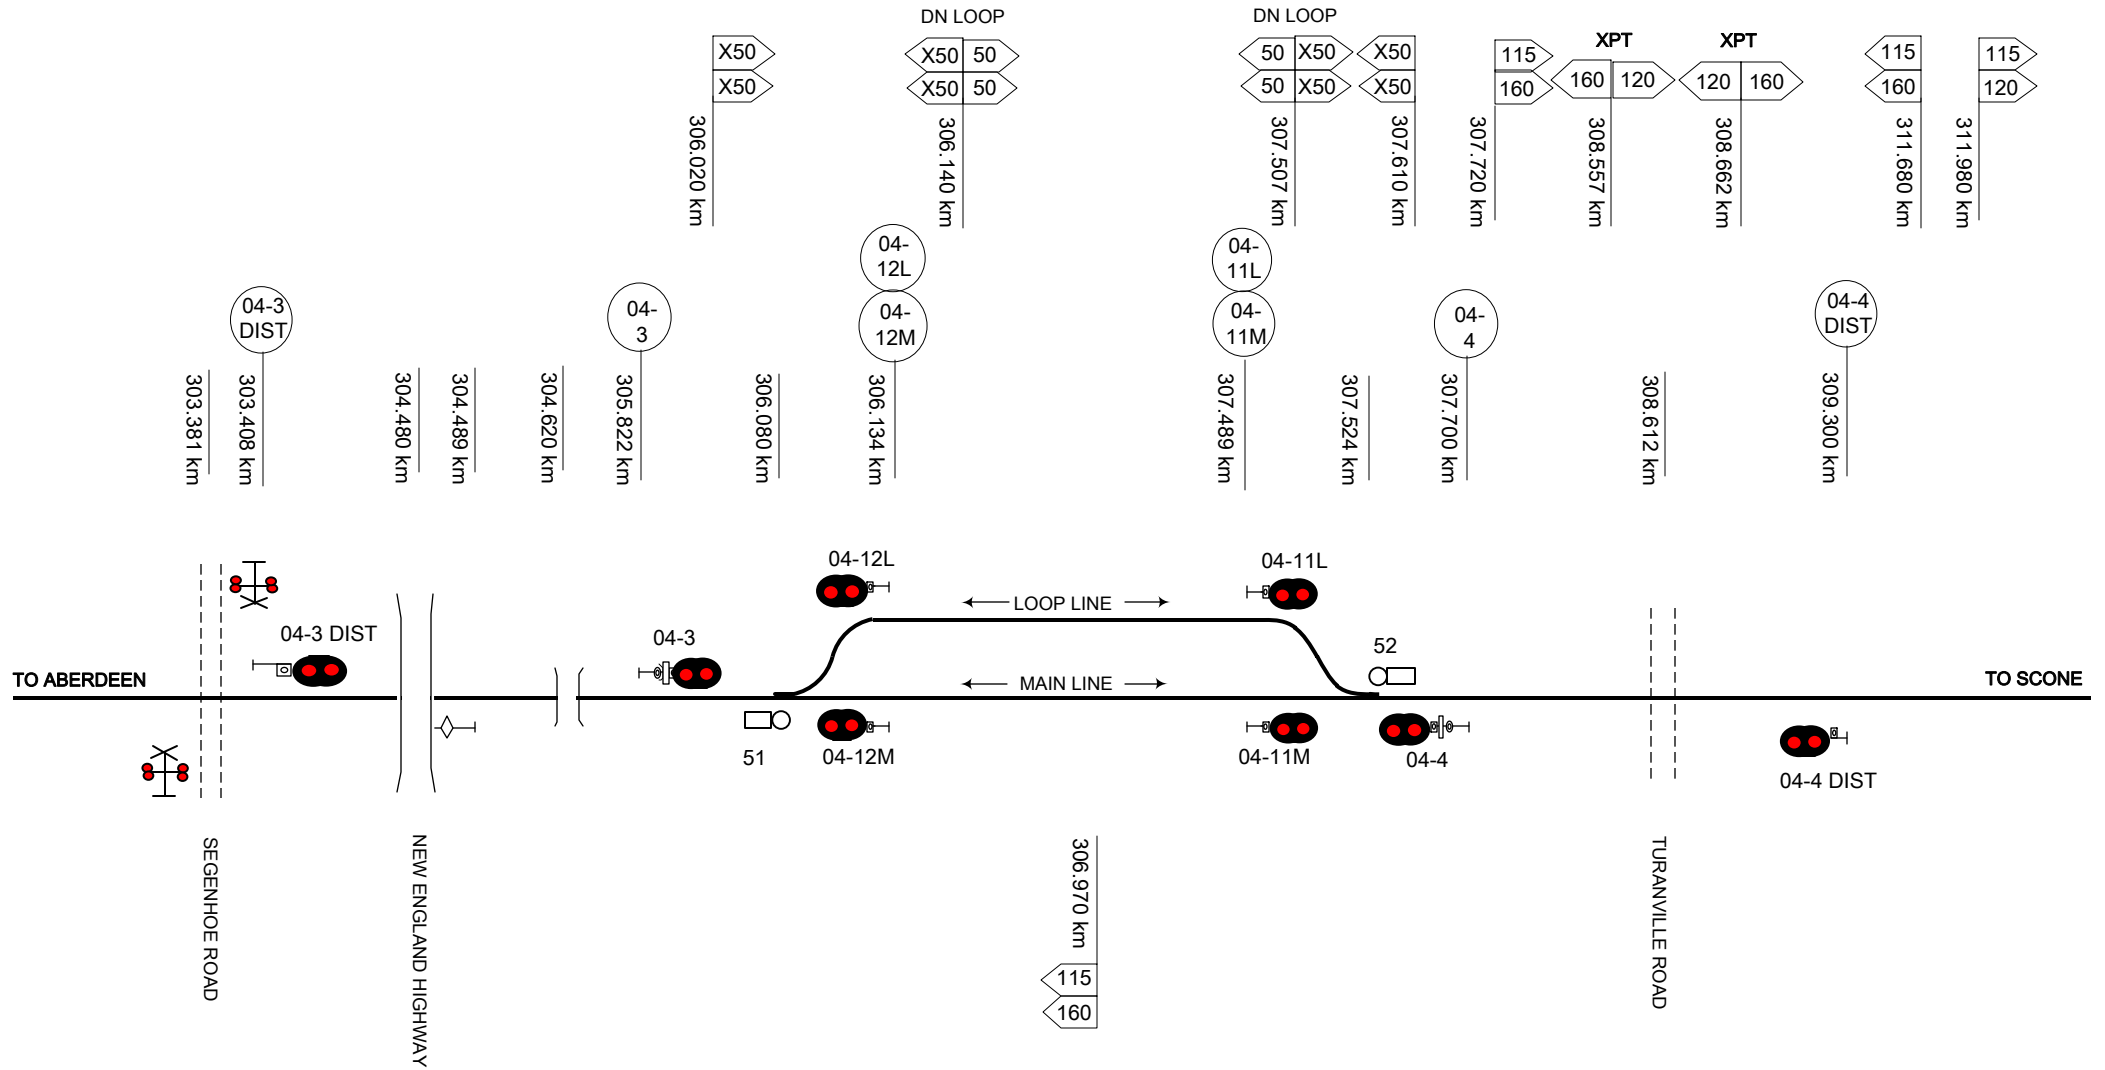

©2015 Australian Rail Track Corporation Ltd Drawing standard in accordance with EGP-04-01& EGP-04-02																				Sheet No 1 of 1		Sheet Size A4	
Used on / Next higher assembly Network Information Books										Designed B HILL 5/1/16		ARTC ACCEPTANCE Accepted by P CAMPBELL		TITLE TOGAR									
Filename: NIB-T0419.VSD		Alternate DMS Number		1 22/2/19 Lookout working notation added & speed signs updated						Ind. Rev. Company ARTC		Ind. Rev. Name R RATH		Signed: <i>RATH</i>									
		Rev		Date		Revision Description		Designed		Checked		Ind. Rev.		Approved		Review Signature		5/1/16		Acceptance Date		5/1/16	

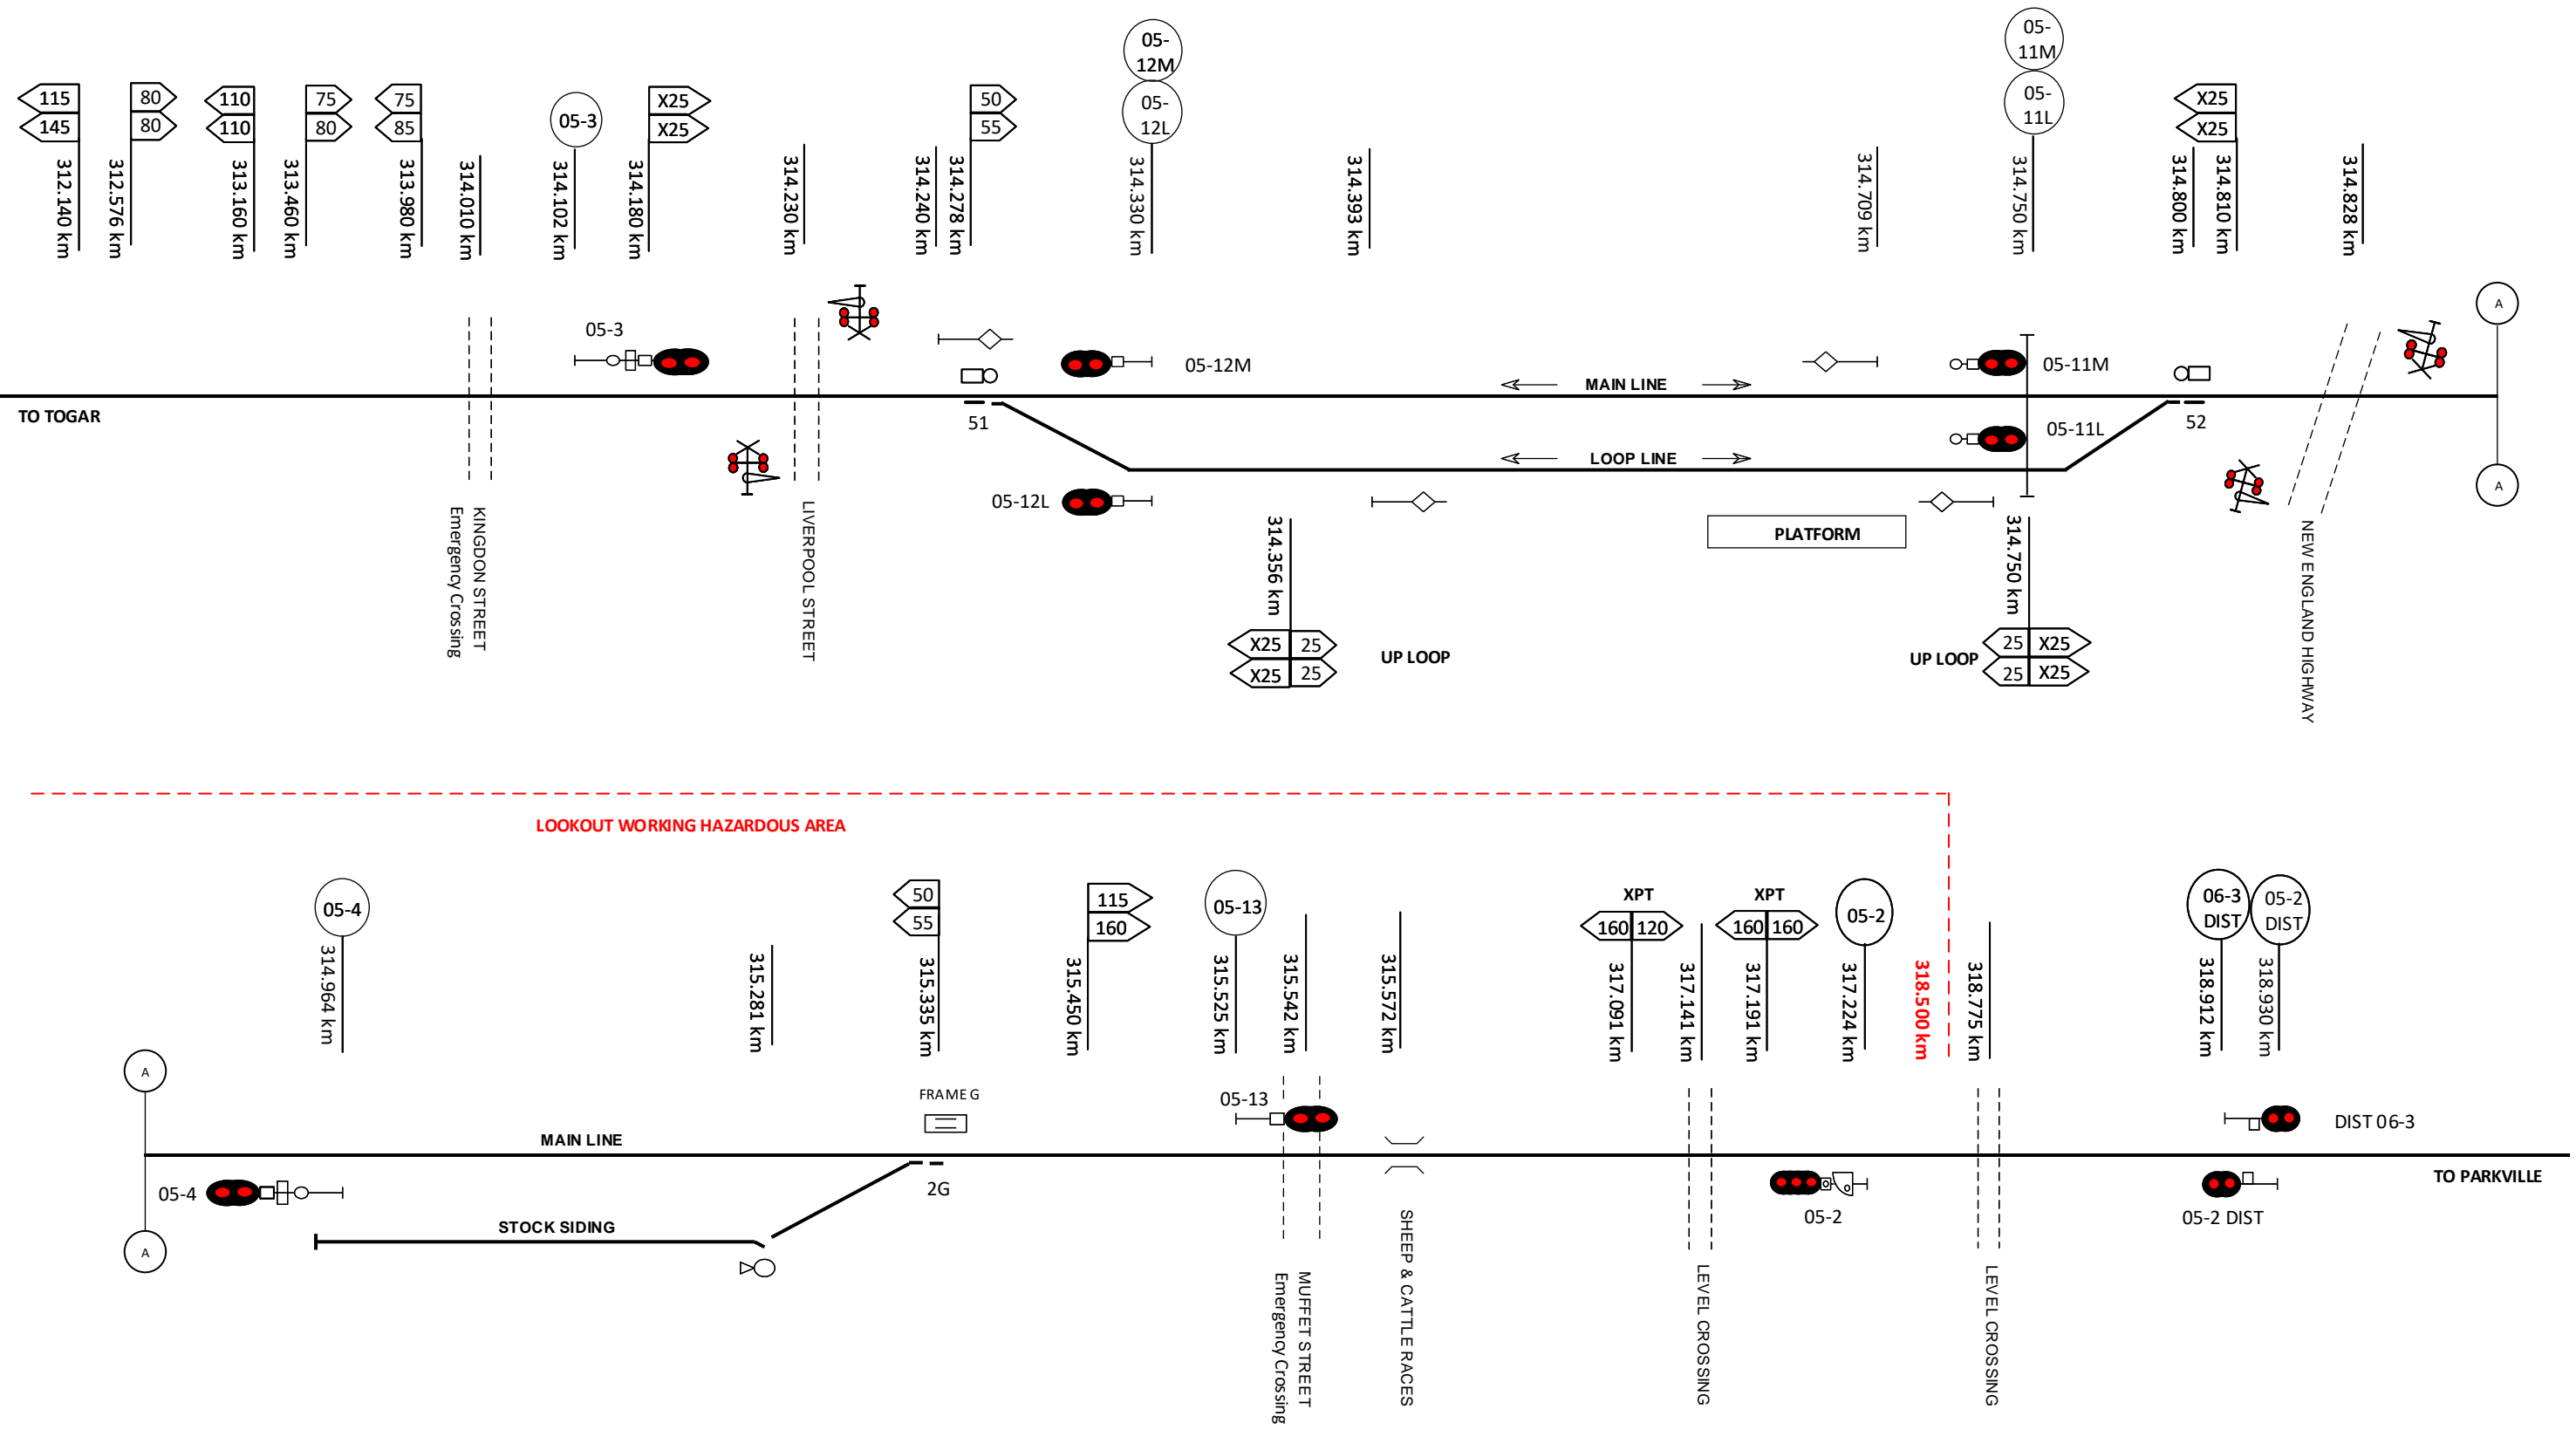

©2015 Australian RailTrack Corporation Ltd
Drawing standard in accordance with BRP-04-01 & EGP-04-02

Used on / Next Higher assembly
NETWORK INFORMATION BOOK
Filename:
NIB-T0420.VSD

Alterrate DMS Number

Rev	Date	Revision Description	Designed	Checked	Ind. Rev.	Approved
3	7/1/21	Signal 05-3 km updated				
2	19/5/20	Stock siding points km corrected				
1	22/2/19	Lookout working notation added & speed signs updated				

Designed	B HILL	5/1/16	ARTC ACCEPTANCE
Checked by	J SPARROW	5/1/16	Accepted by P CAMPBELL
Ind. Rev. Comp. by	ARTC	Ind. Rev. Name R RATH	Signature: <i>[Signature]</i>
Review Signature	<i>[Signature]</i>	5/1/16	Acceptance Date 5/1/16




Sheet No
1 of 1
Scale
NTS

NIB-T0420

Sheet Size
A3


TITLE

SCONE

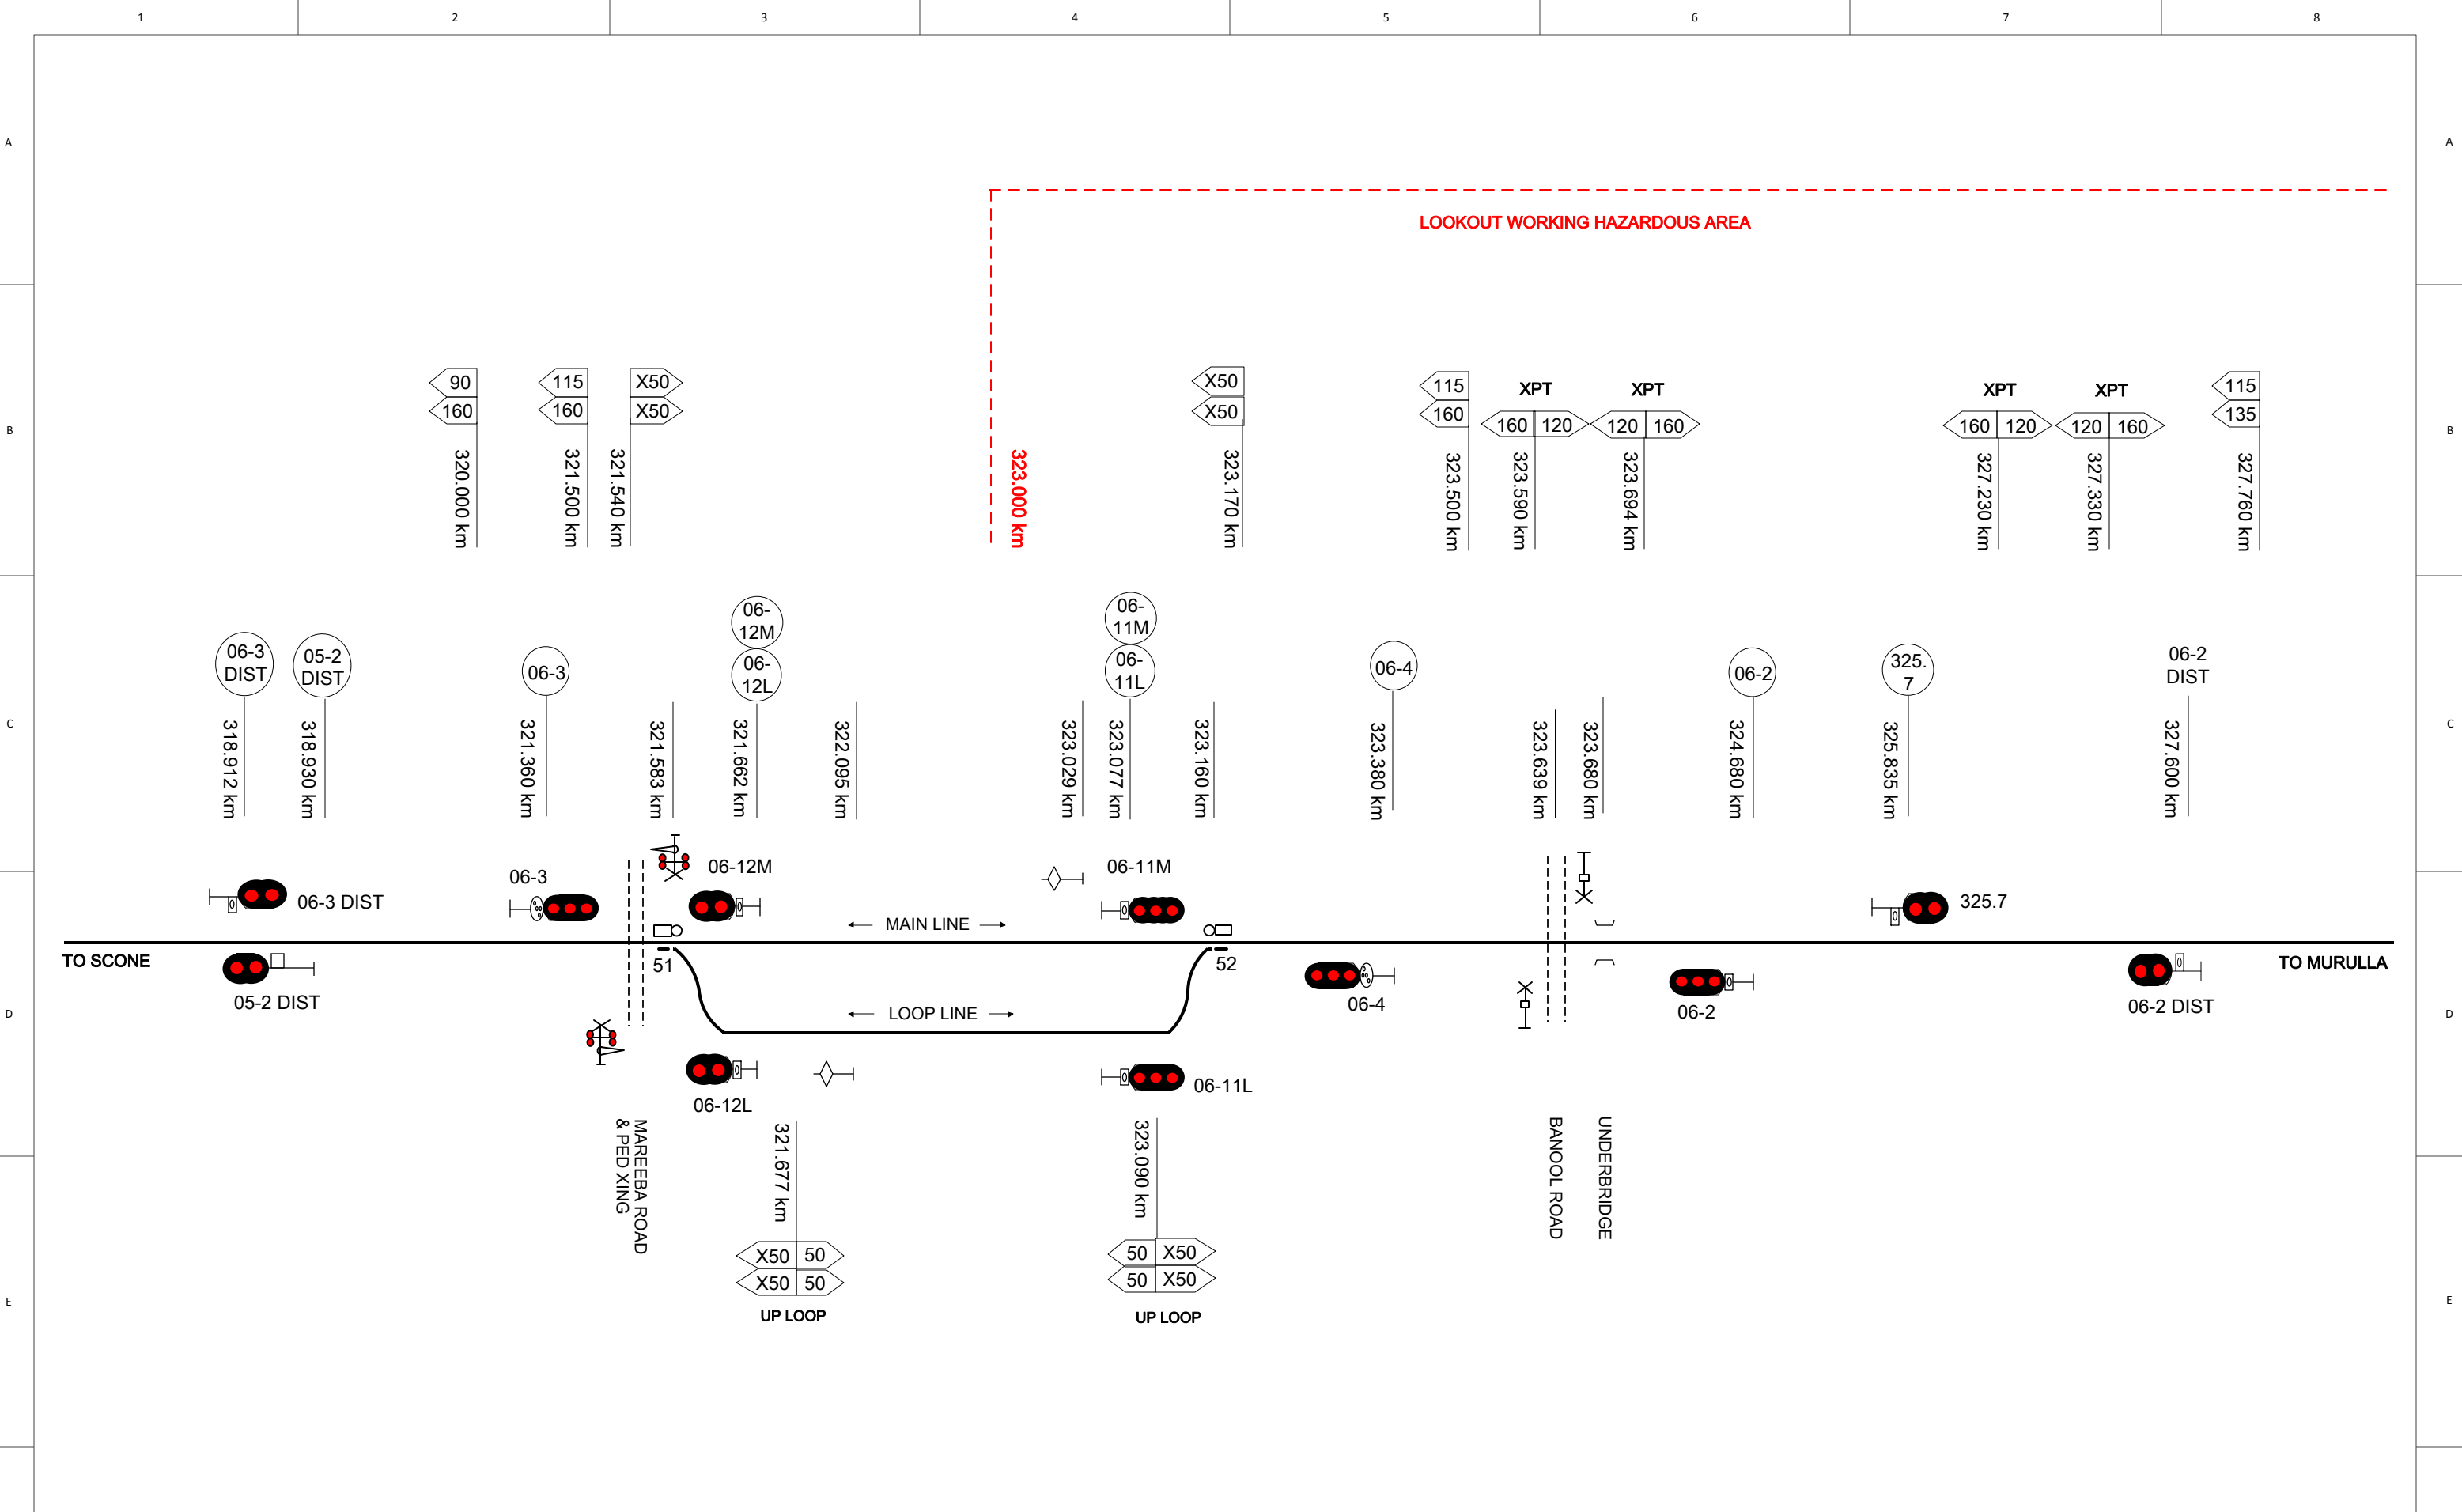


©2015 Australian Rail Track Corporation Ltd Drawing standard in accordance with EGP-04-01 & EGP-04-02										ARTC		NIB-T0421		Sheet No 1 of 1		Sheet Size A3		
Used on / Next higher assembly NETWORK INFORMATION BOOK		3	22/2/19	Lookout working notation added & speed signs updated		Designed	B HILL	5/1/16	ARTC ACCEPTANCE		Accepted by P CAMPBELL		TITLE		PARKVILLE		Scale NTS	
Filename: NIB-T0421.VSD		Alternate DMS Number		2	24/7/18	Checked		J SPARROW	5/1/16	Ind. Rev. Name R BATH		Ind. Rev. Company ARTC		Ind. Rev. Signature <i>R Bath</i>		Acceptance Date 5/1/16		
		1	7/6/17	Speed signs 115/120km relocated to 332.130km		AGRB	RBATH											
		Rev	Date	Revision Description		Designed	Checked	Ind. Rev.	Approved	Review Signature								


LOOKOUT WORKING HAZARDOUS AREA

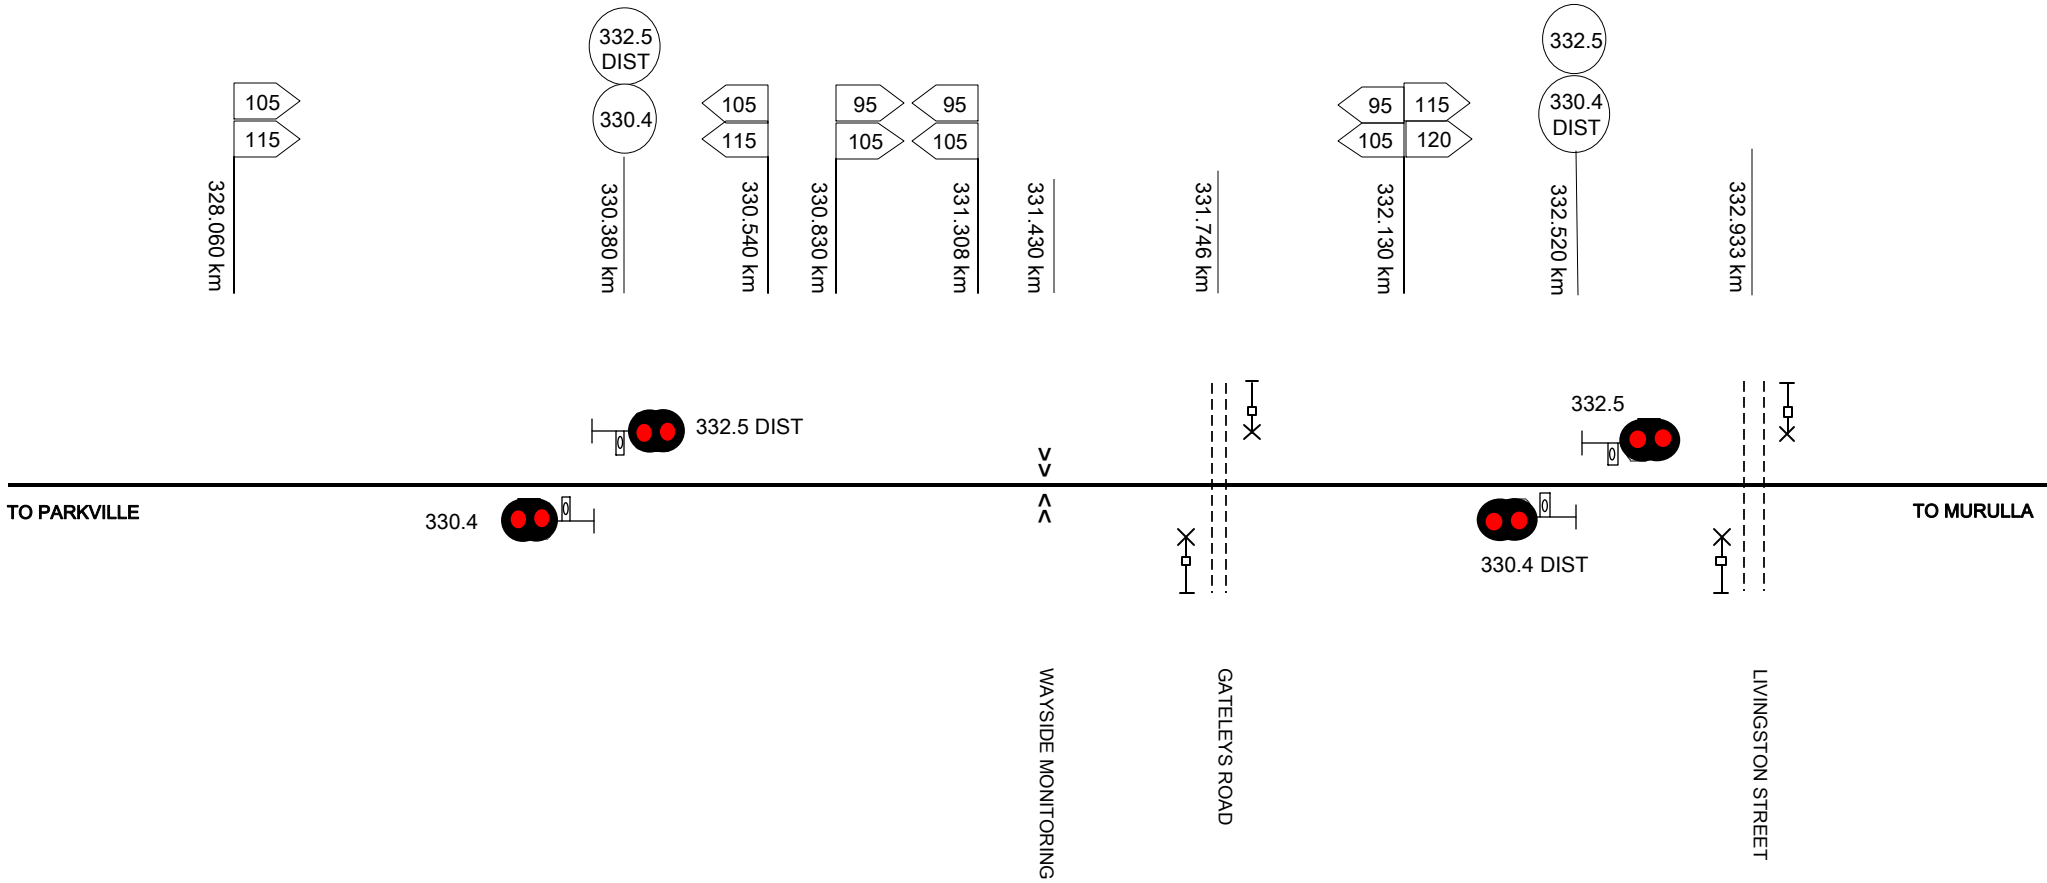

LOOKOUT WORKING HAZARDOUS AREA

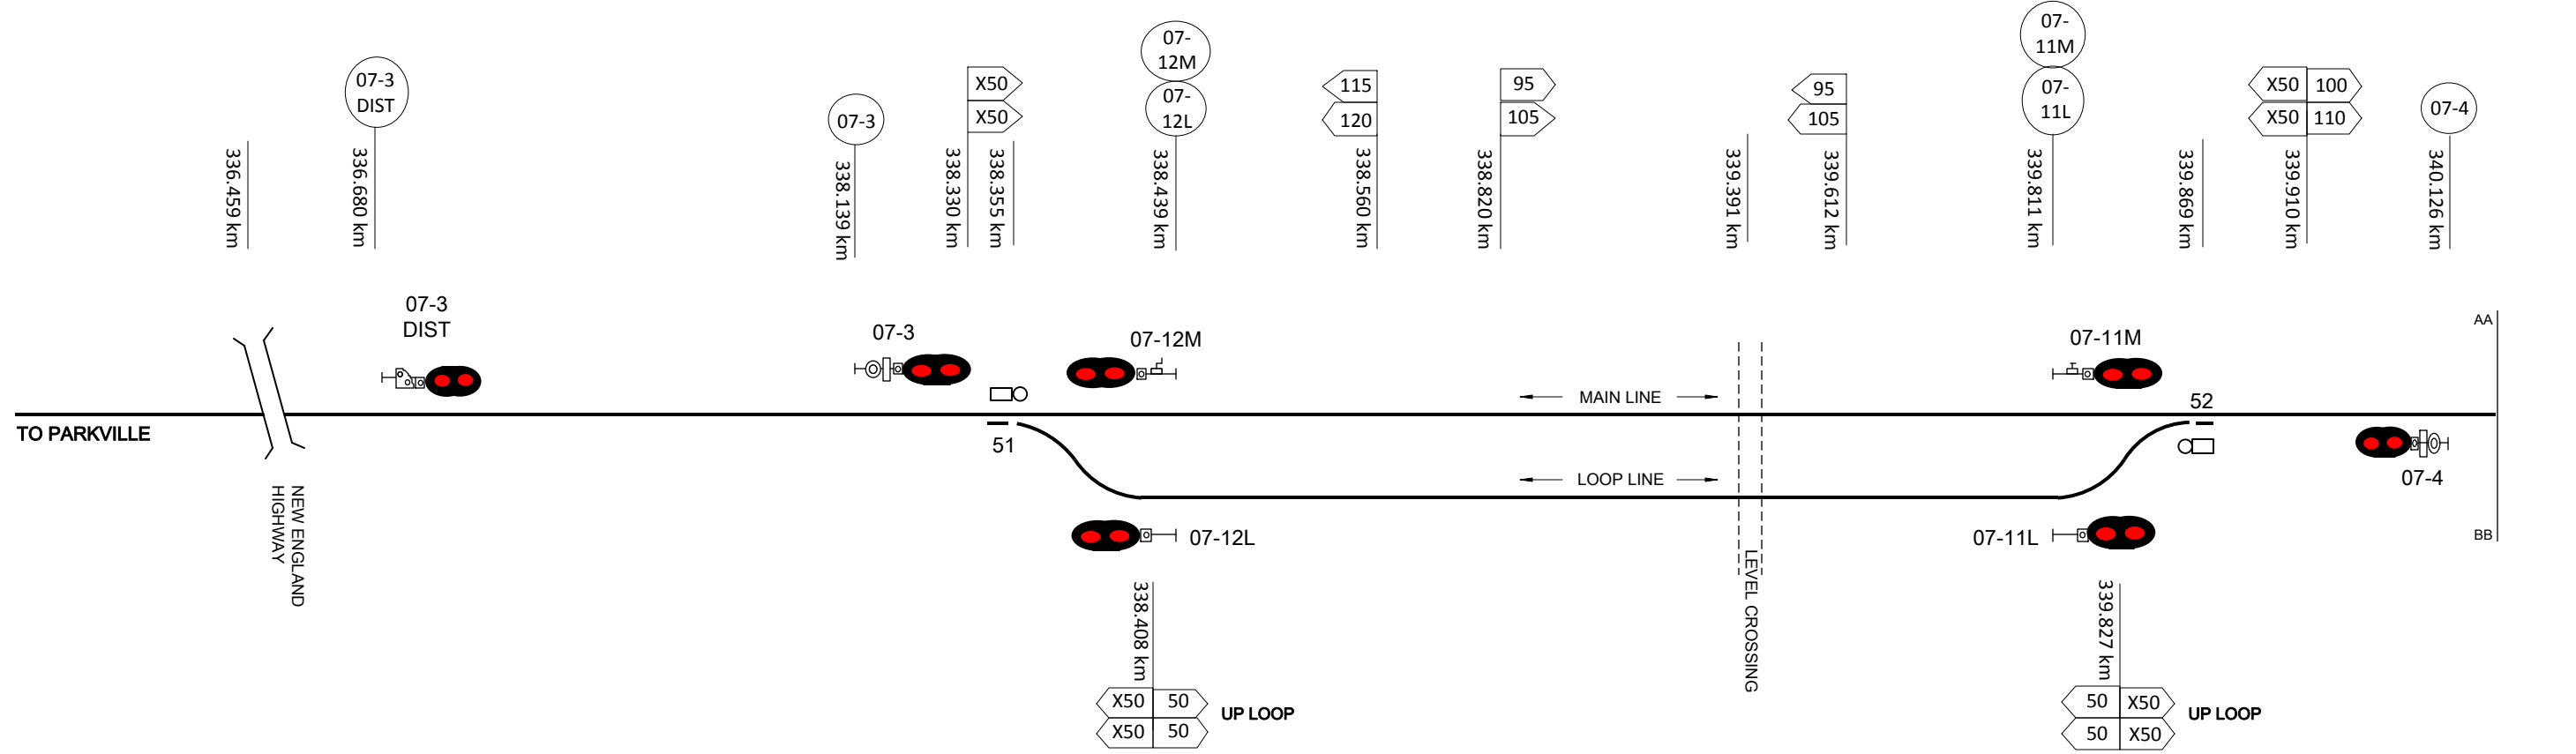

LOOKOUT WORKING HAZARDOUS AREA

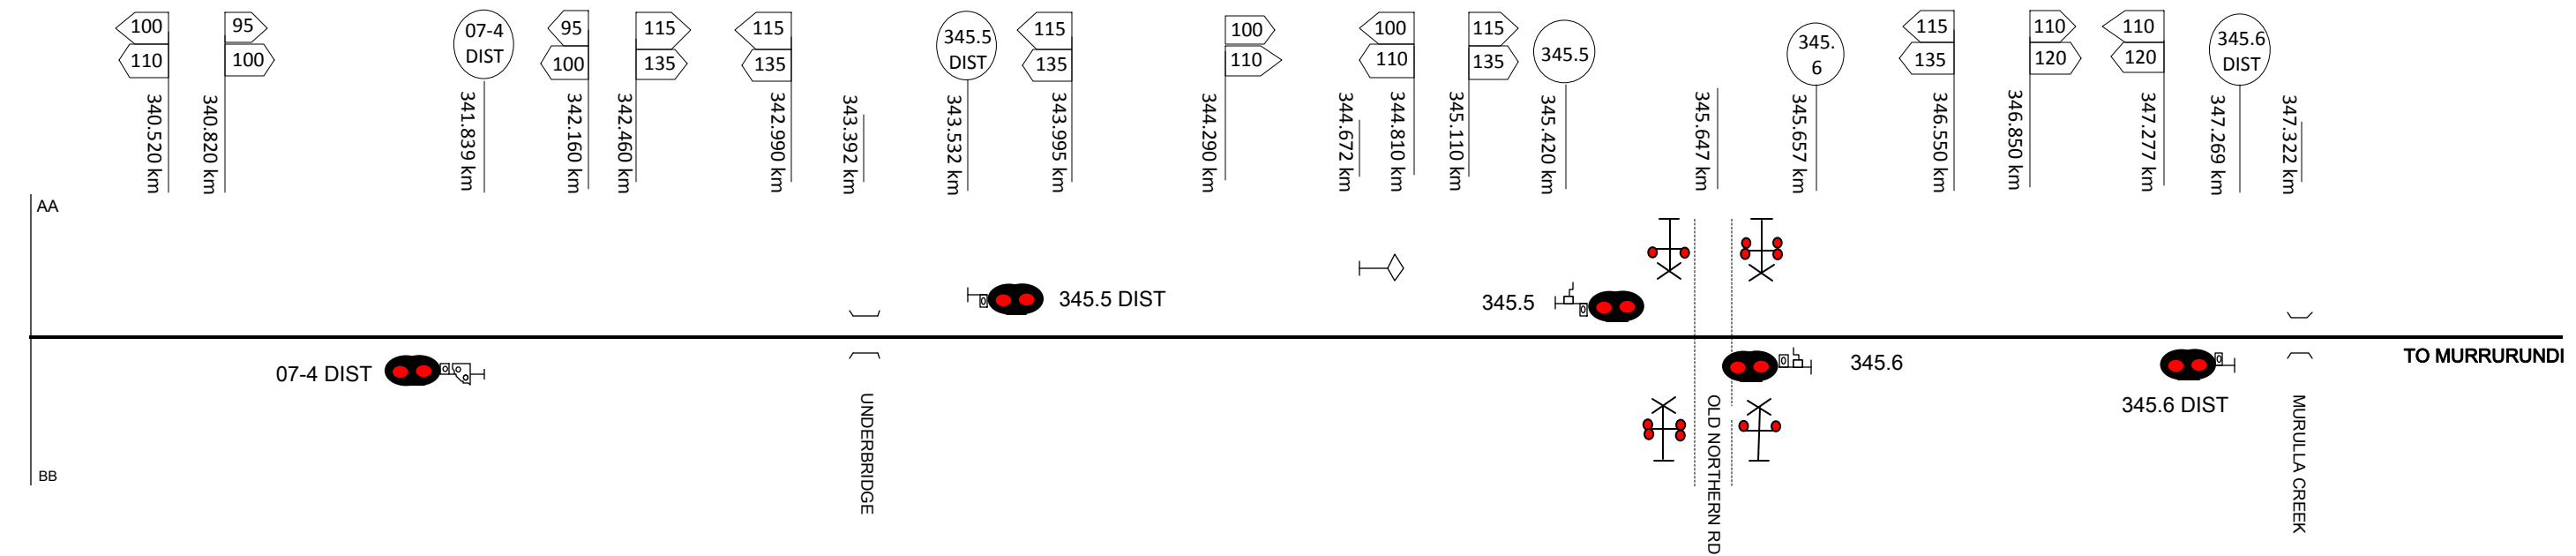

©2015 Australian Rail Track Corporation Ltd
Drawing standard in accordance with EGP-04-01 & EGP-04-02

Used on / Next higher assembly	3	7/2/20	Signal 4 km corrected
NETWORK INFORMATION BOOK	2	22/2/19	Lookout working notation added & speed signs updated
Filename: NIB-T0422.VSD	1	12/1/18	Speed signs updated to drivers diagram
Alternate DMS Number	Rev	Date	Revision Description

Designed	B HILL	5/1/16	ARTC ACCEPTANCE
Checked	J SPARROW	5/1/16	Accepted by P CAMPBELL
Ind. Rev. Company	ARTC	Ind. Rev. Name	R RATH
Ind. Rev. Signature	<i>[Signature]</i>	5/1/16	Acceptance Date


ARTC

NIB-T0422


MURULLA

Sheet No 1 of 1
Scale NTS
Sheet Size A3

LOOKOUT WORKING HAZARDOUS AREA

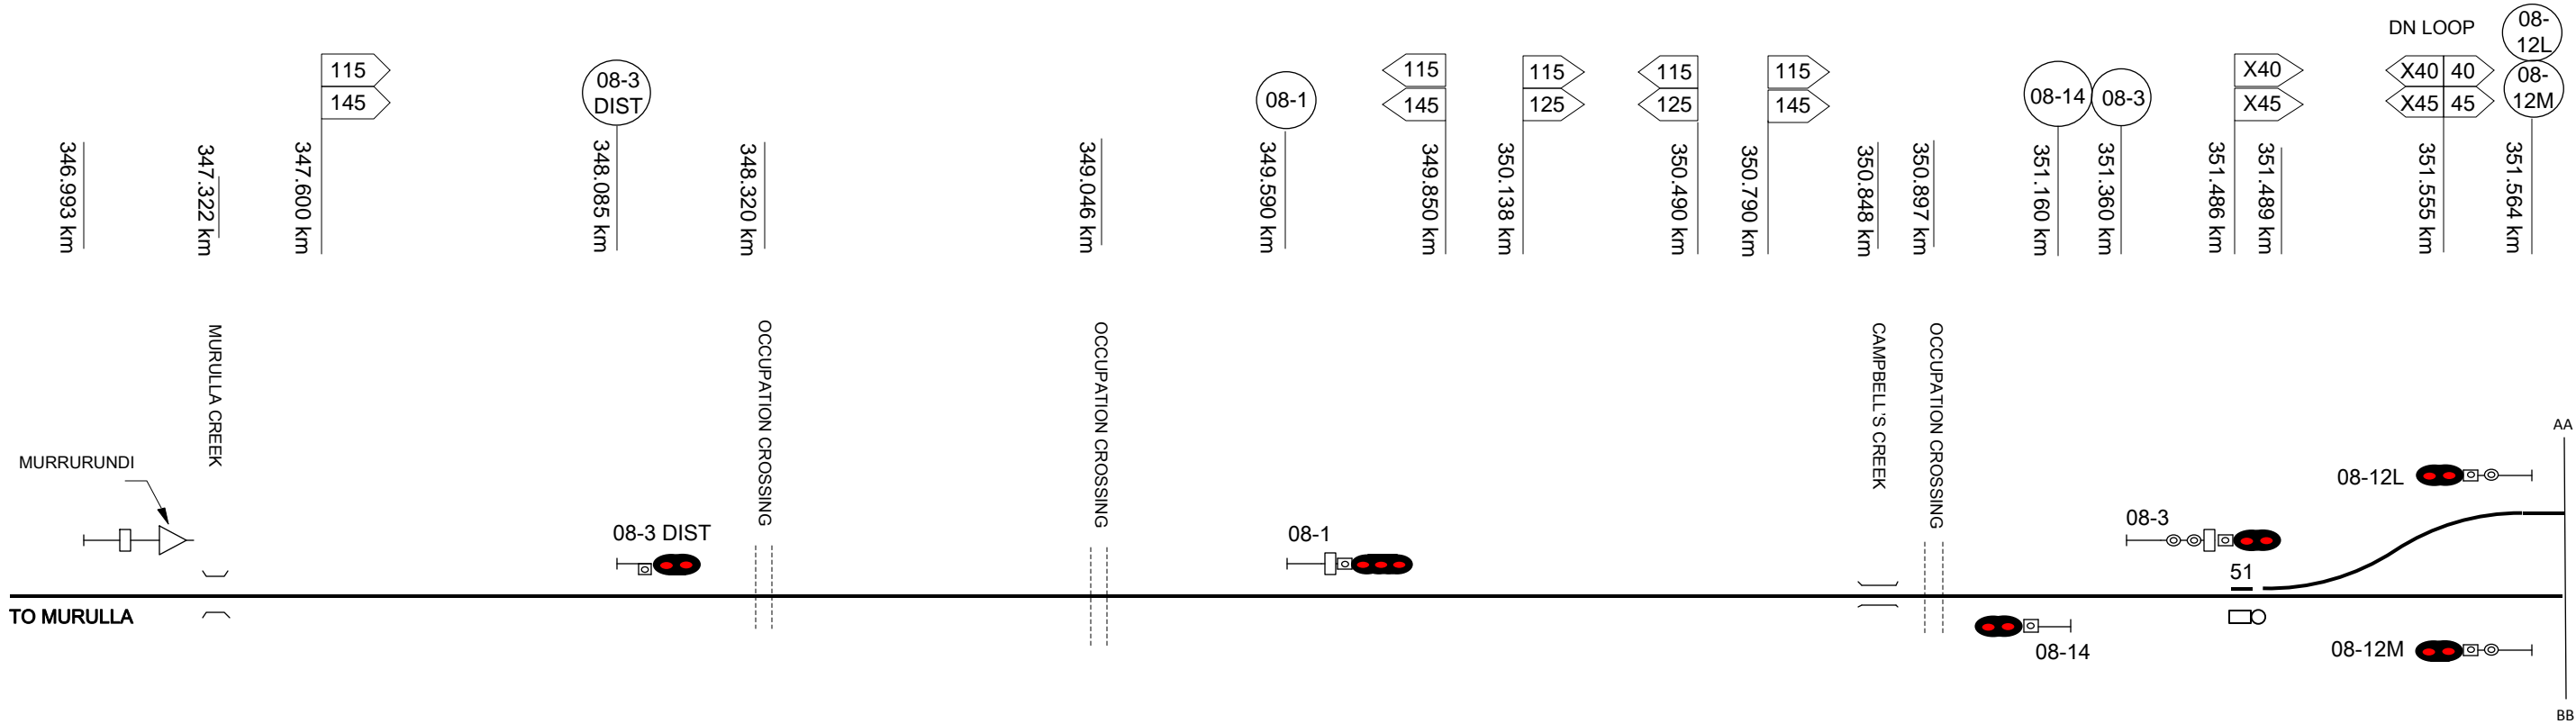

LOOKOUT WORKING HAZARDOUS AREA

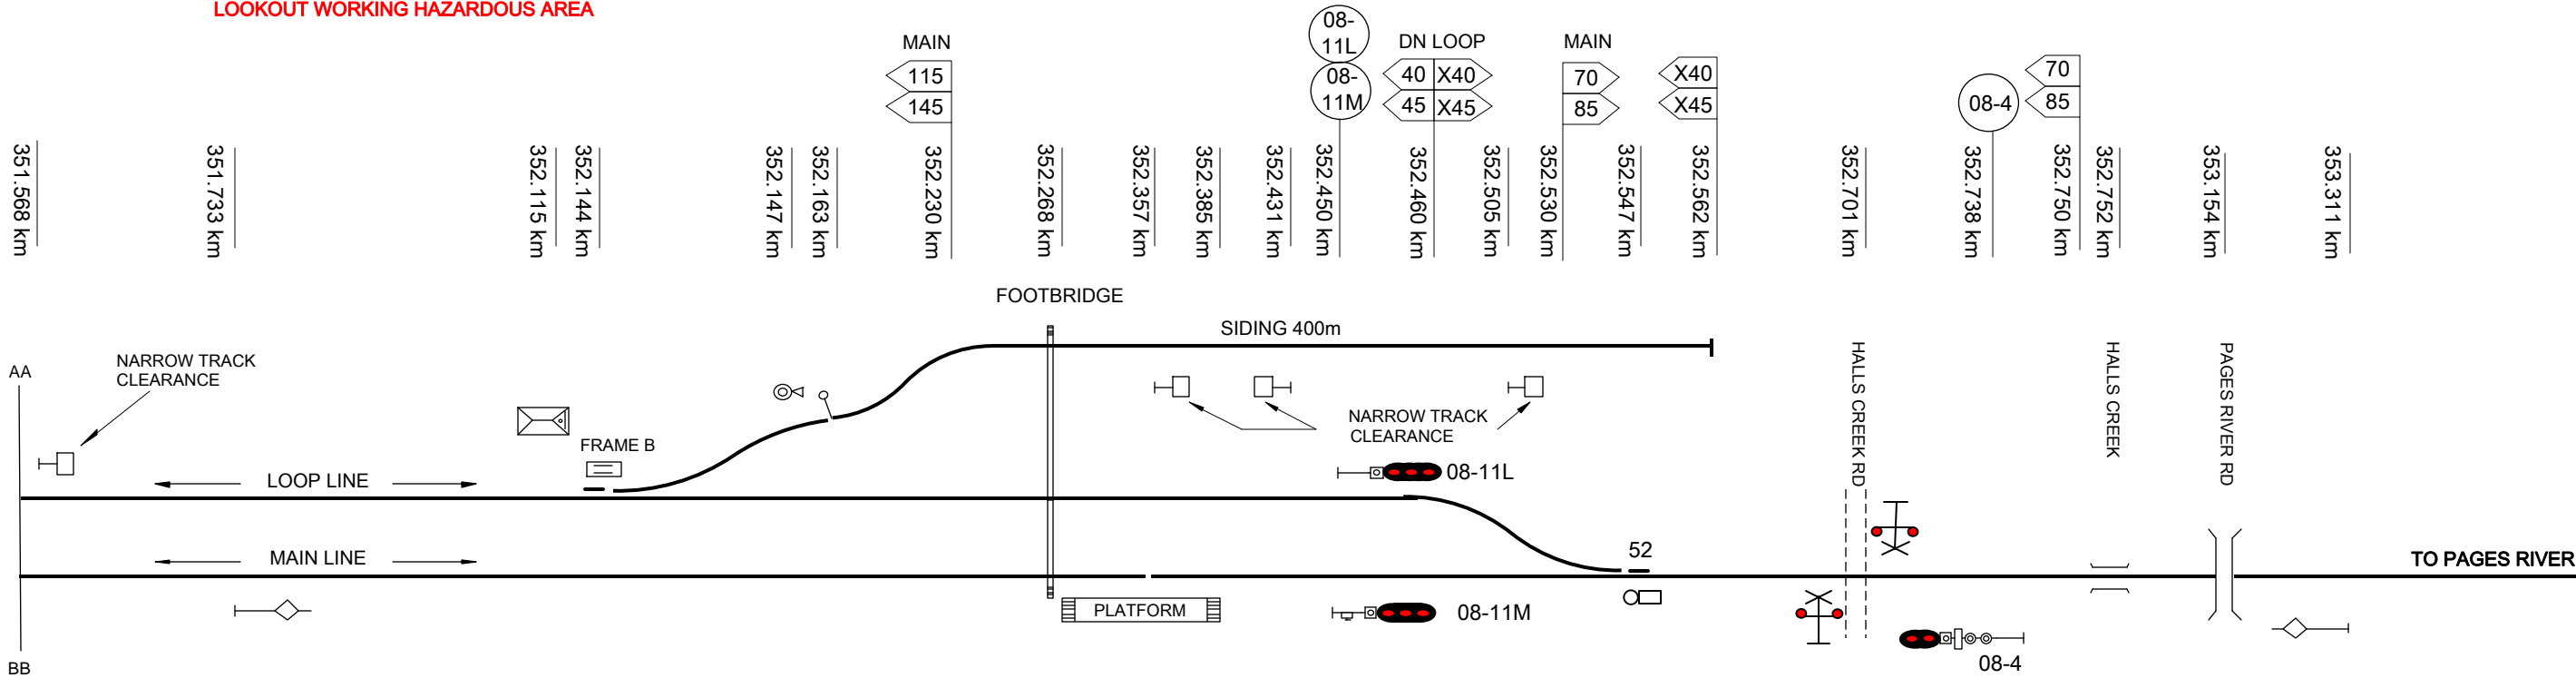

©2015 Australian Rail Track Corporation Ltd
Drawing standard in accordance with EGP-04-01 & EGP-04-02

Used on / Next higher assembly
NETWORK INFORMATION BOOK

Filename:
NIB-T0423.VSD

Alternate DMS Number

Rev	Date	Revision Description
3	22/2/19	Lookout working notation added & speed signs updated
2	25/7/18	Km correction to signal 4
1	12/1/18	Ground frame D & down siding removed & No 1 Up Siding removed

Designed	Checked	Ind. Rev.	Approved	Review Signature	Ind. Rev. Name	Acceptance Date
B HILL	J SPARROW	ARTC	R RATH	<i>[Signature]</i>	R RATH	5/1/16

ARTC ACCEPTANCE	Accepted by	Signature	Acceptance Date
ARTC ACCEPTANCE	P CAMPBELL	<i>[Signature]</i>	5/1/16

ARTC


TITLE

NIB-T0423

MURRURUNDI


Sheet No
1 of 1
Scale
NTS
Sheet Size
A3

LOOKOUT WORKING HAZARDOUS AREA

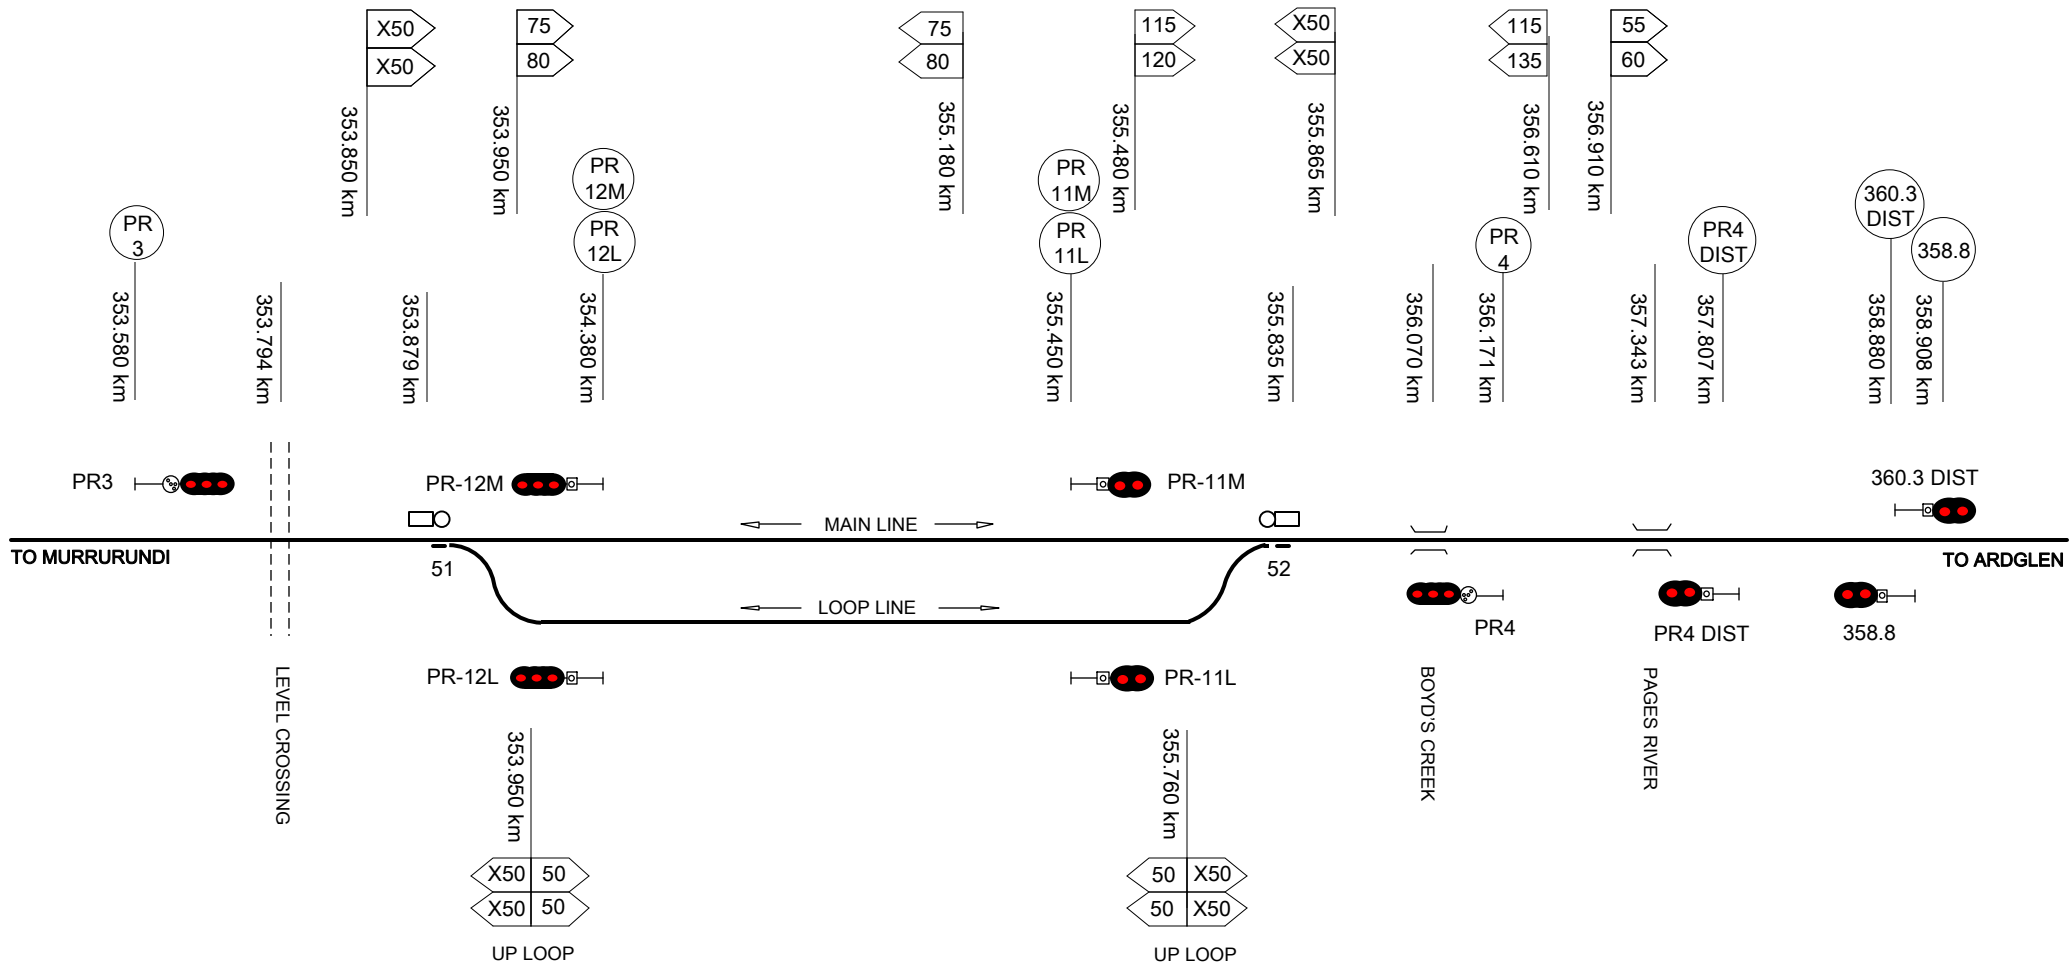


©2015 Australian Rail Track Corporation Ltd Drawing standard in accordance with EGP-04-01 & EGP-04-02																				Sheet No 1 of 1		Sheet Size A4	
Used on / Next higher assembly Network Information Books										Designed B HILL 5/1/16		ARTC ACCEPTANCE Accepted by P CAMPBELL		TITLE PAGES RIVER		NIB-T0424		Scale NTS					
Filename: NIB-T0424.VSD		Alternate DMS Number		1 22/2/19 Lookout working notation added & speed signs updated						Ind. Rev. Company ARTC		Ind. Rev. Name R RATH		Signed: <i>R.Rath</i>		Acceptance Date 5/1/16							
Rev		Date		Revision Description		Designed		Checked		Ind. Rev.		Approved		Review Signature <i>R.Rath</i>		5/1/16							

LOOKOUT WORKING HAZARDOUS AREA

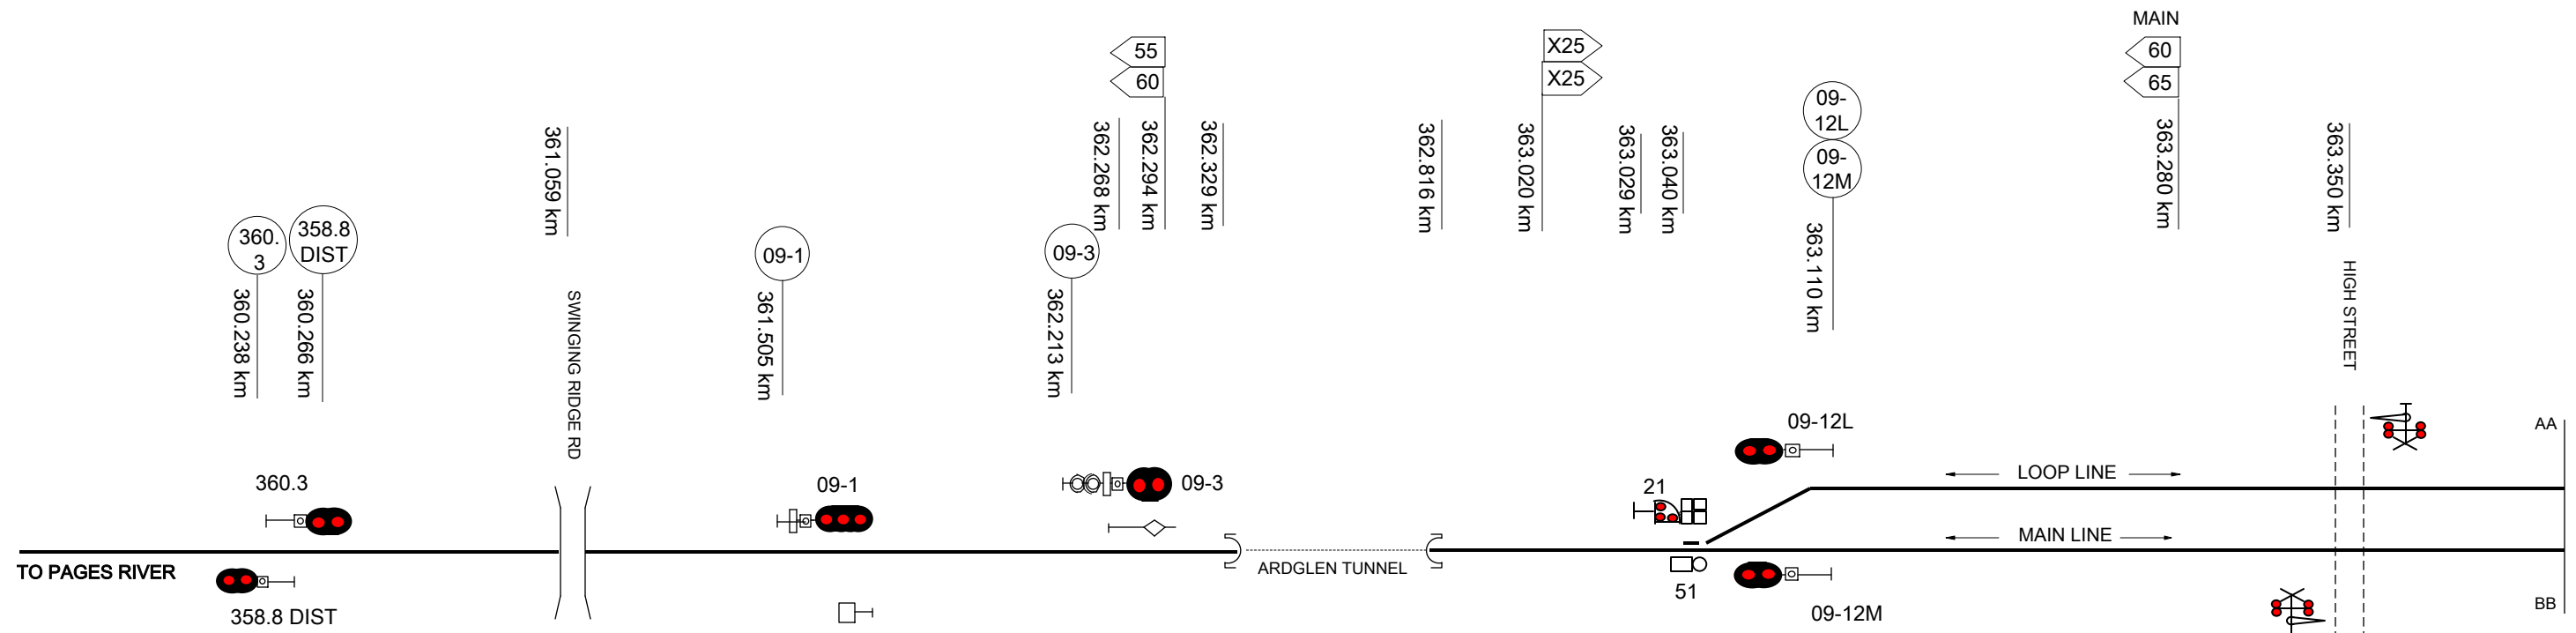

LOOKOUT WORKING HAZARDOUS AREA

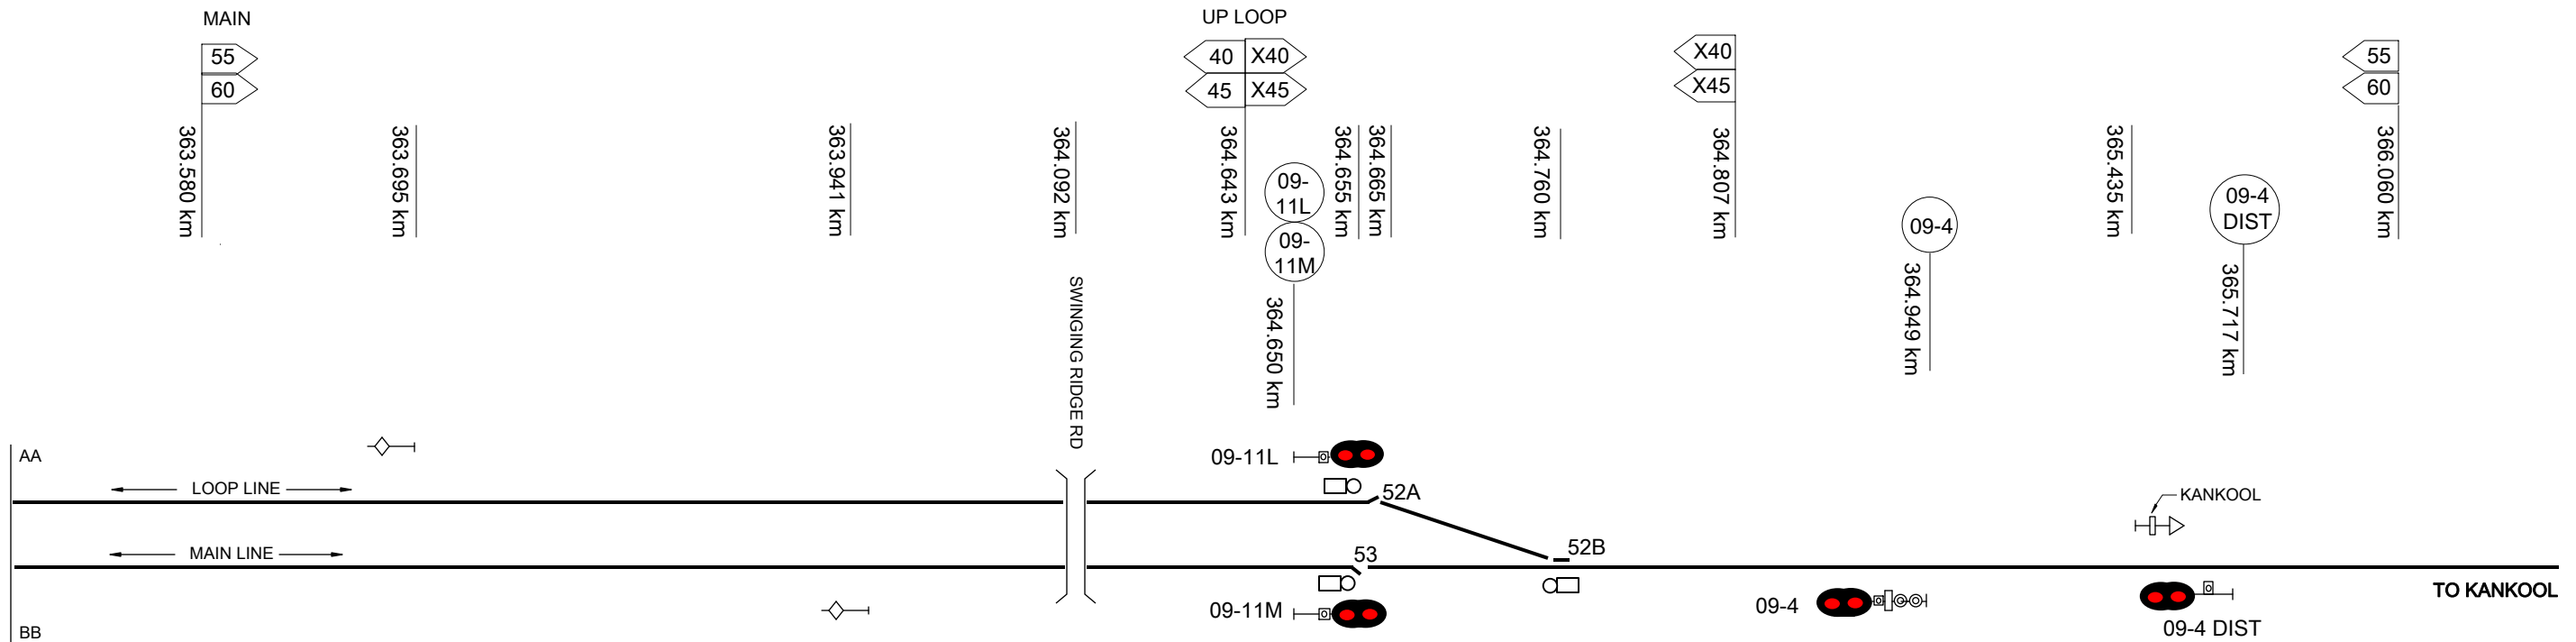

©2015 Australian Rail Track Corporation Ltd
Drawing standard in accordance with EGP-04-01 & EGP-04-02

Used on / Next higher assembly	3	13/1/20	53 catch points km updated
NETWORK INFORMATION BOOK	2	22/2/19	Lookout working notation added & speed signs updated
Filename: NIB-T0425.VSD	1	25/8/17	54A & B points and quarry siding removed
Alternate DMS Number	Rev	Date	Revision Description

Designed	B HILL	5/1/16	ARTC ACCEPTANCE
Checked	J SPARROW	5/1/16	Accepted by P CAMPBELL
Ind. Rev. Company	ARTC	Ind. Rev. Name R BATH	Signed: <i>R Bath</i>
Designed	Checked	Ind. Rev.	Approved
Review Signature: <i>R Bath</i>		5/1/16	Acceptance Date 5/1/16

ARTC

NIB-T0425


Sheet No 1 of 1

Scale NTS

Sheet Size A3

TITLE **ARDGLEN**

LOOKOUT WORKING HAZARDOUS AREA

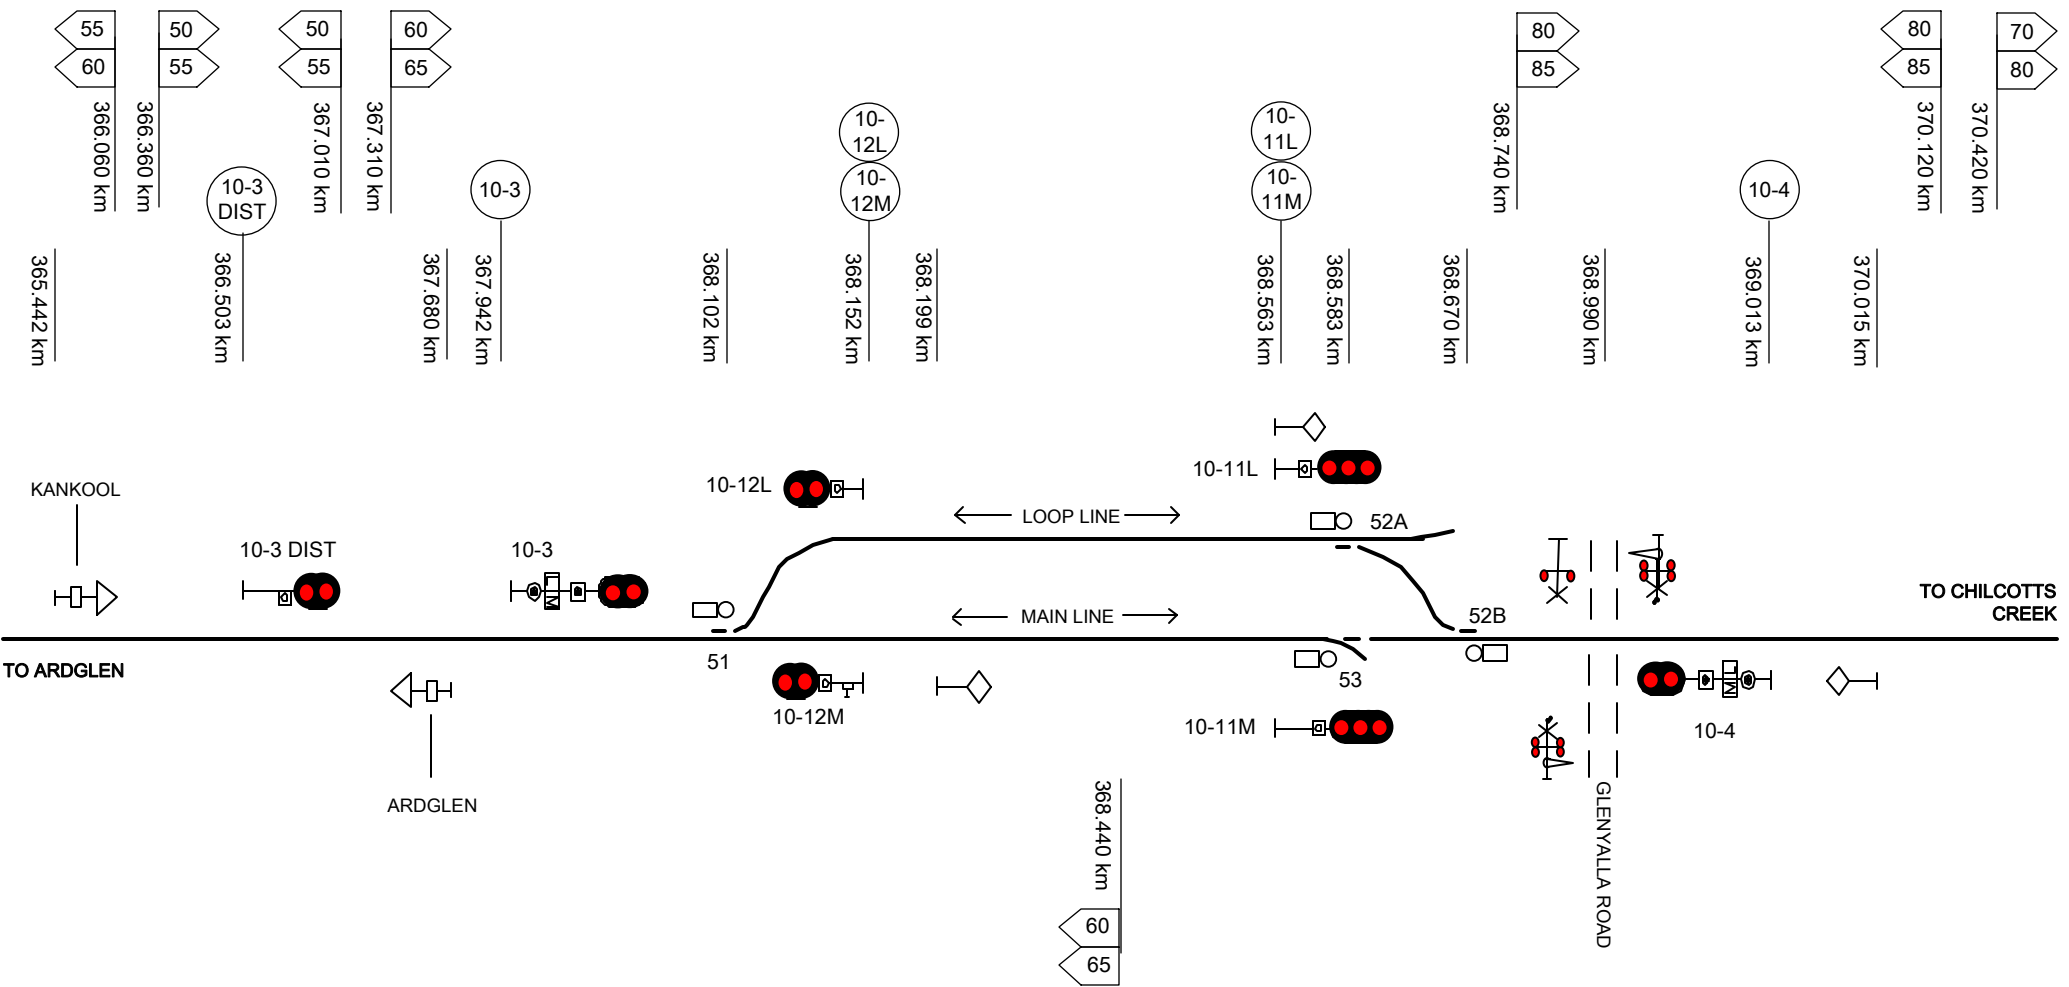

ARTC

NIB-T0426


KANKOOL

Sheet No
1 of 1

Scale
NTS

Sheet Size
A4

LOOKOUT WORKING HAZARDOUS AREA

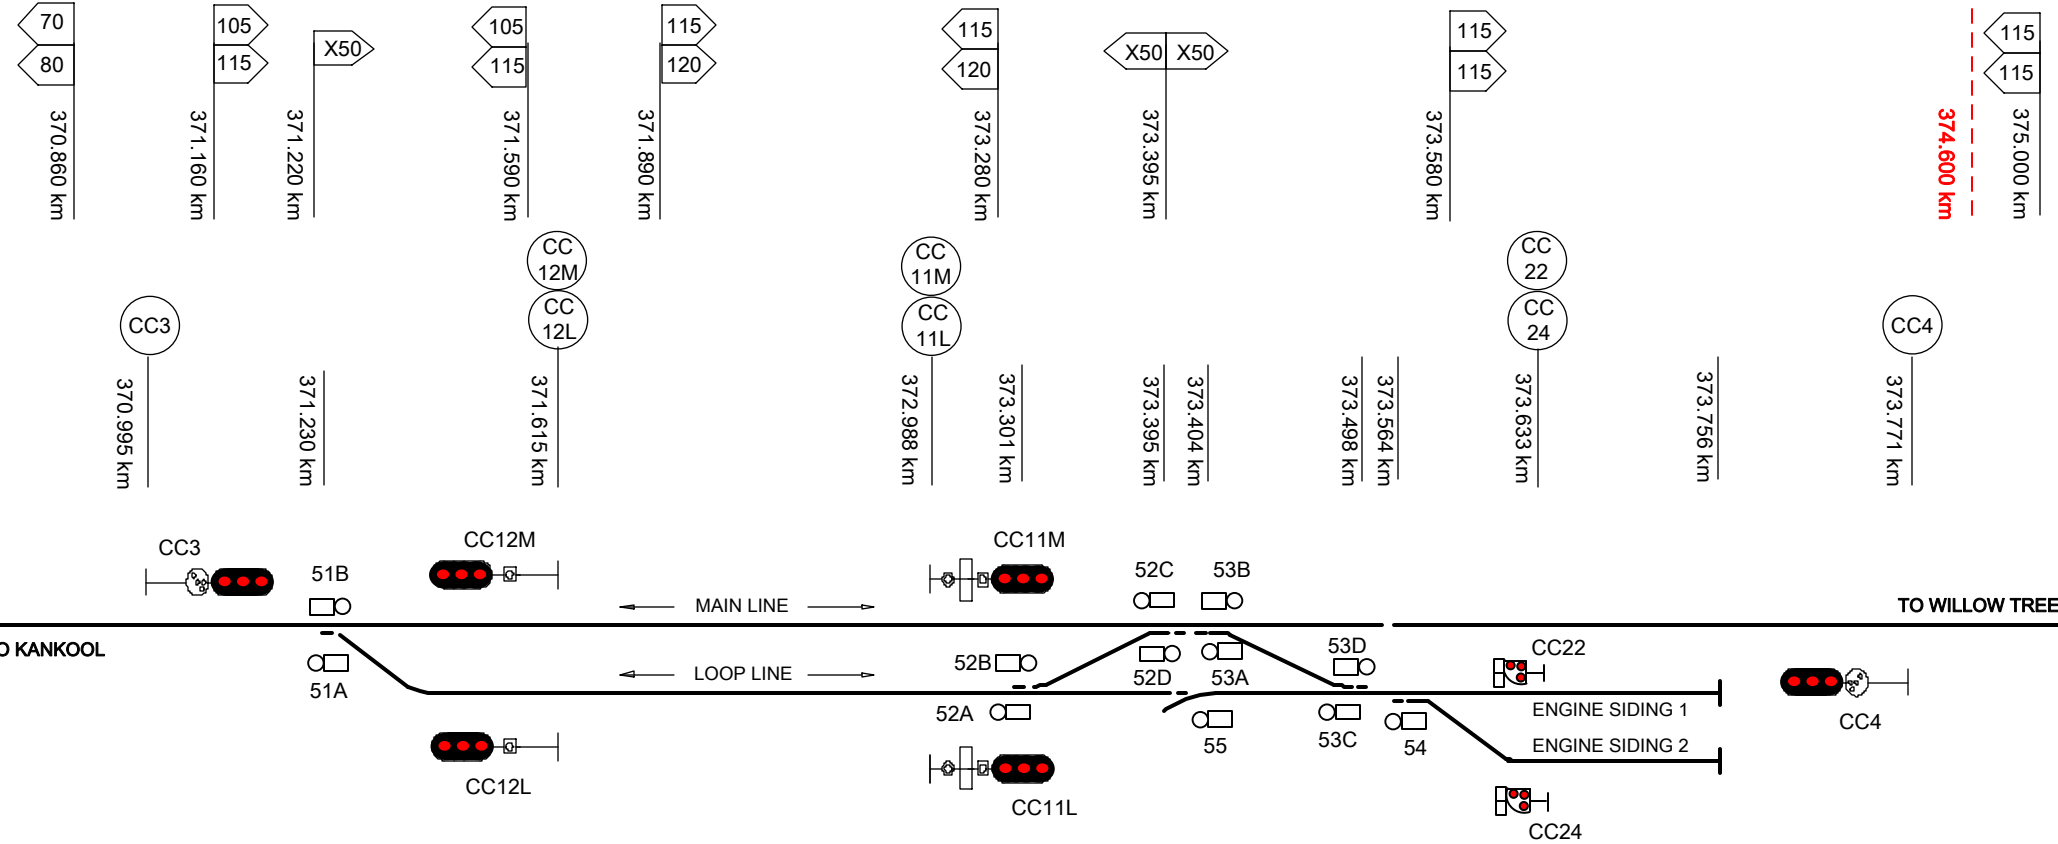

©2015 Australian Rail Track Corporation Ltd Drawing standard in accordance with EGP-04-01& EGP-04-02											
Used on / Next higher assembly											
Network Information Books											
Filename: NIB-T0427.VSD	Alternate DMS Number	1	22/2/19	Lookout working notation added & speed signs updated							
Rev	Date	Revision Description									
		Designed	Checked	Ind. Rev	Approved						
						Ind. Rev Company ARTC	Ind. Rev Name R RATH	Signature <i>[Signature]</i>	Acceptance Date 5/1/16		

ARTC

NIB-T0427

1 of 1

Scale
NTS

A4



TITLE

CHILCOTTS CREEK

LOOKOUT WORKING HAZARDOUS AREA

375.500 km

377.500 km

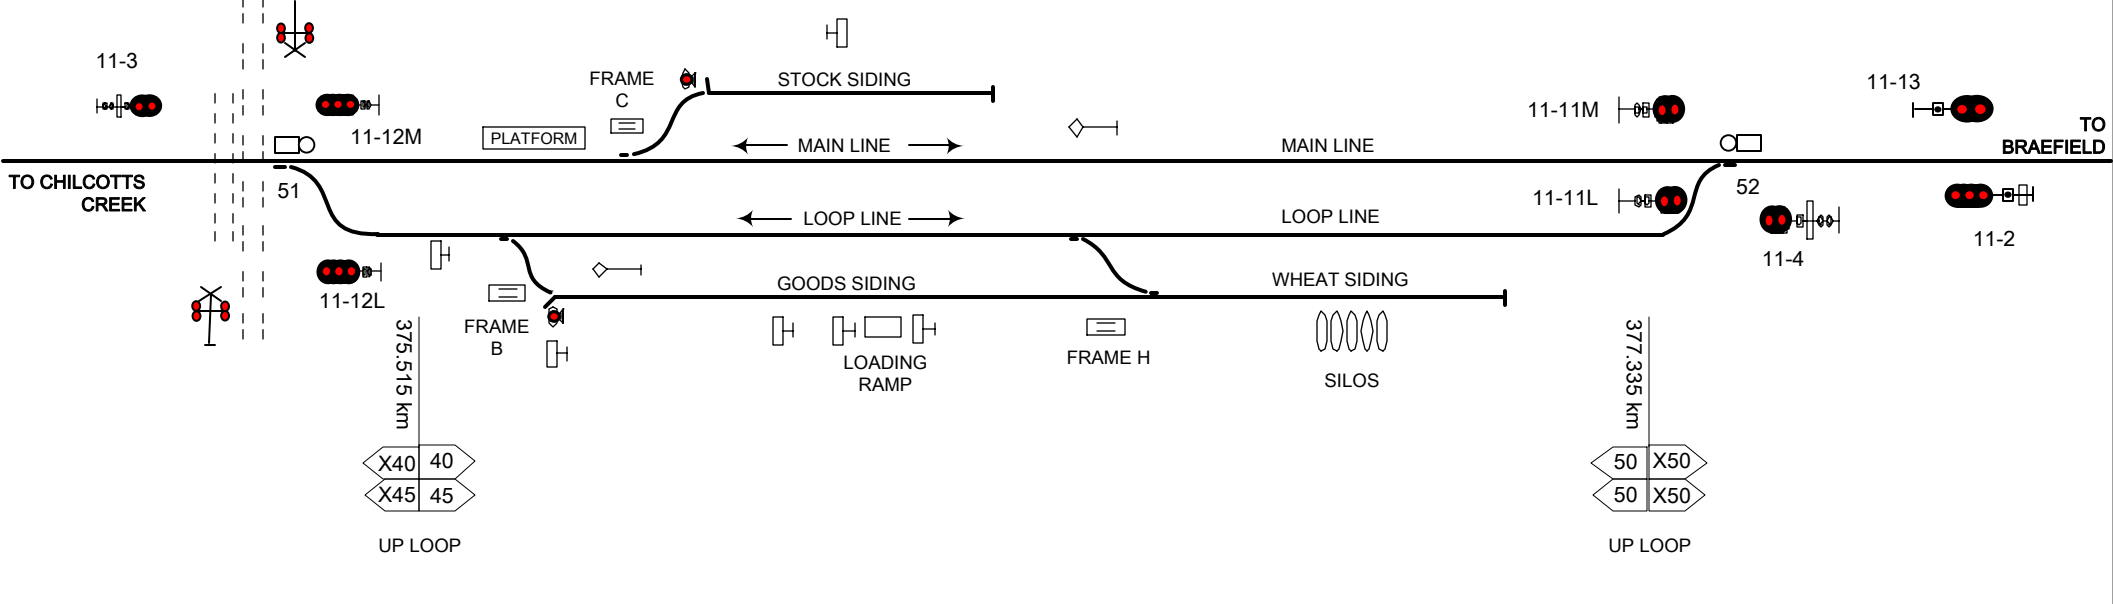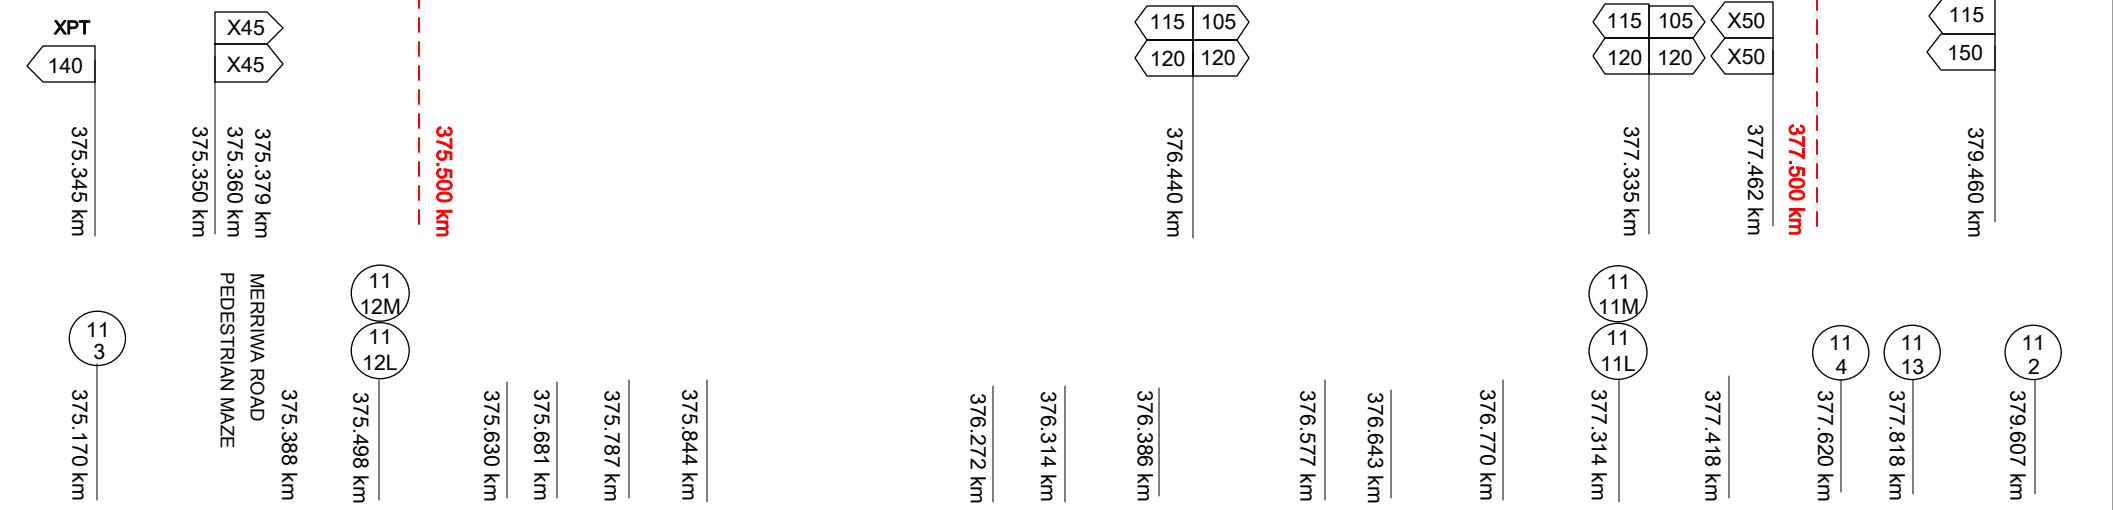

©2015 Australian Rail Track Corporation Ltd Drawing standard in accordance with EGP-04-01& EGP-04-02	
Used on / Next higher assembly	Network Information Books
Filename: NIB-T0428.VSD	Alternate DMS Number

Rev	Date	Revision Description	Designed	Checked	Ind.Rev	Approved
4	22/2/19	Lookout working notation added & speed signs updated				
3	24/7/18	Merrima road pedestrian maze added				
2	29/11/17	Signals 11-2 7 11-13 added				
1	20/2/17	H frame B points km updated & other km corrections				

Designed	B HILL	5/1/16	ARTC ACCEPTANCE
Checked	J SPARROW	5/1/16	Accepted by P CAMPBELL
Ind. Rev. Company	ARTC	Ind. Rev. Name	R RATH
Review Signature	<i>[Signature]</i>	5/1/16	Acceptance Date

ARTC

NIB-T0428

WILLOW TREE


Sheet No 1 of 1
Scale NTS
Sheet Size A4

A
B
C
D
E
F

A
B
C
D
E
F

1 2 3 4 5 6 7 8

1 2 3 4 5 6 7 8

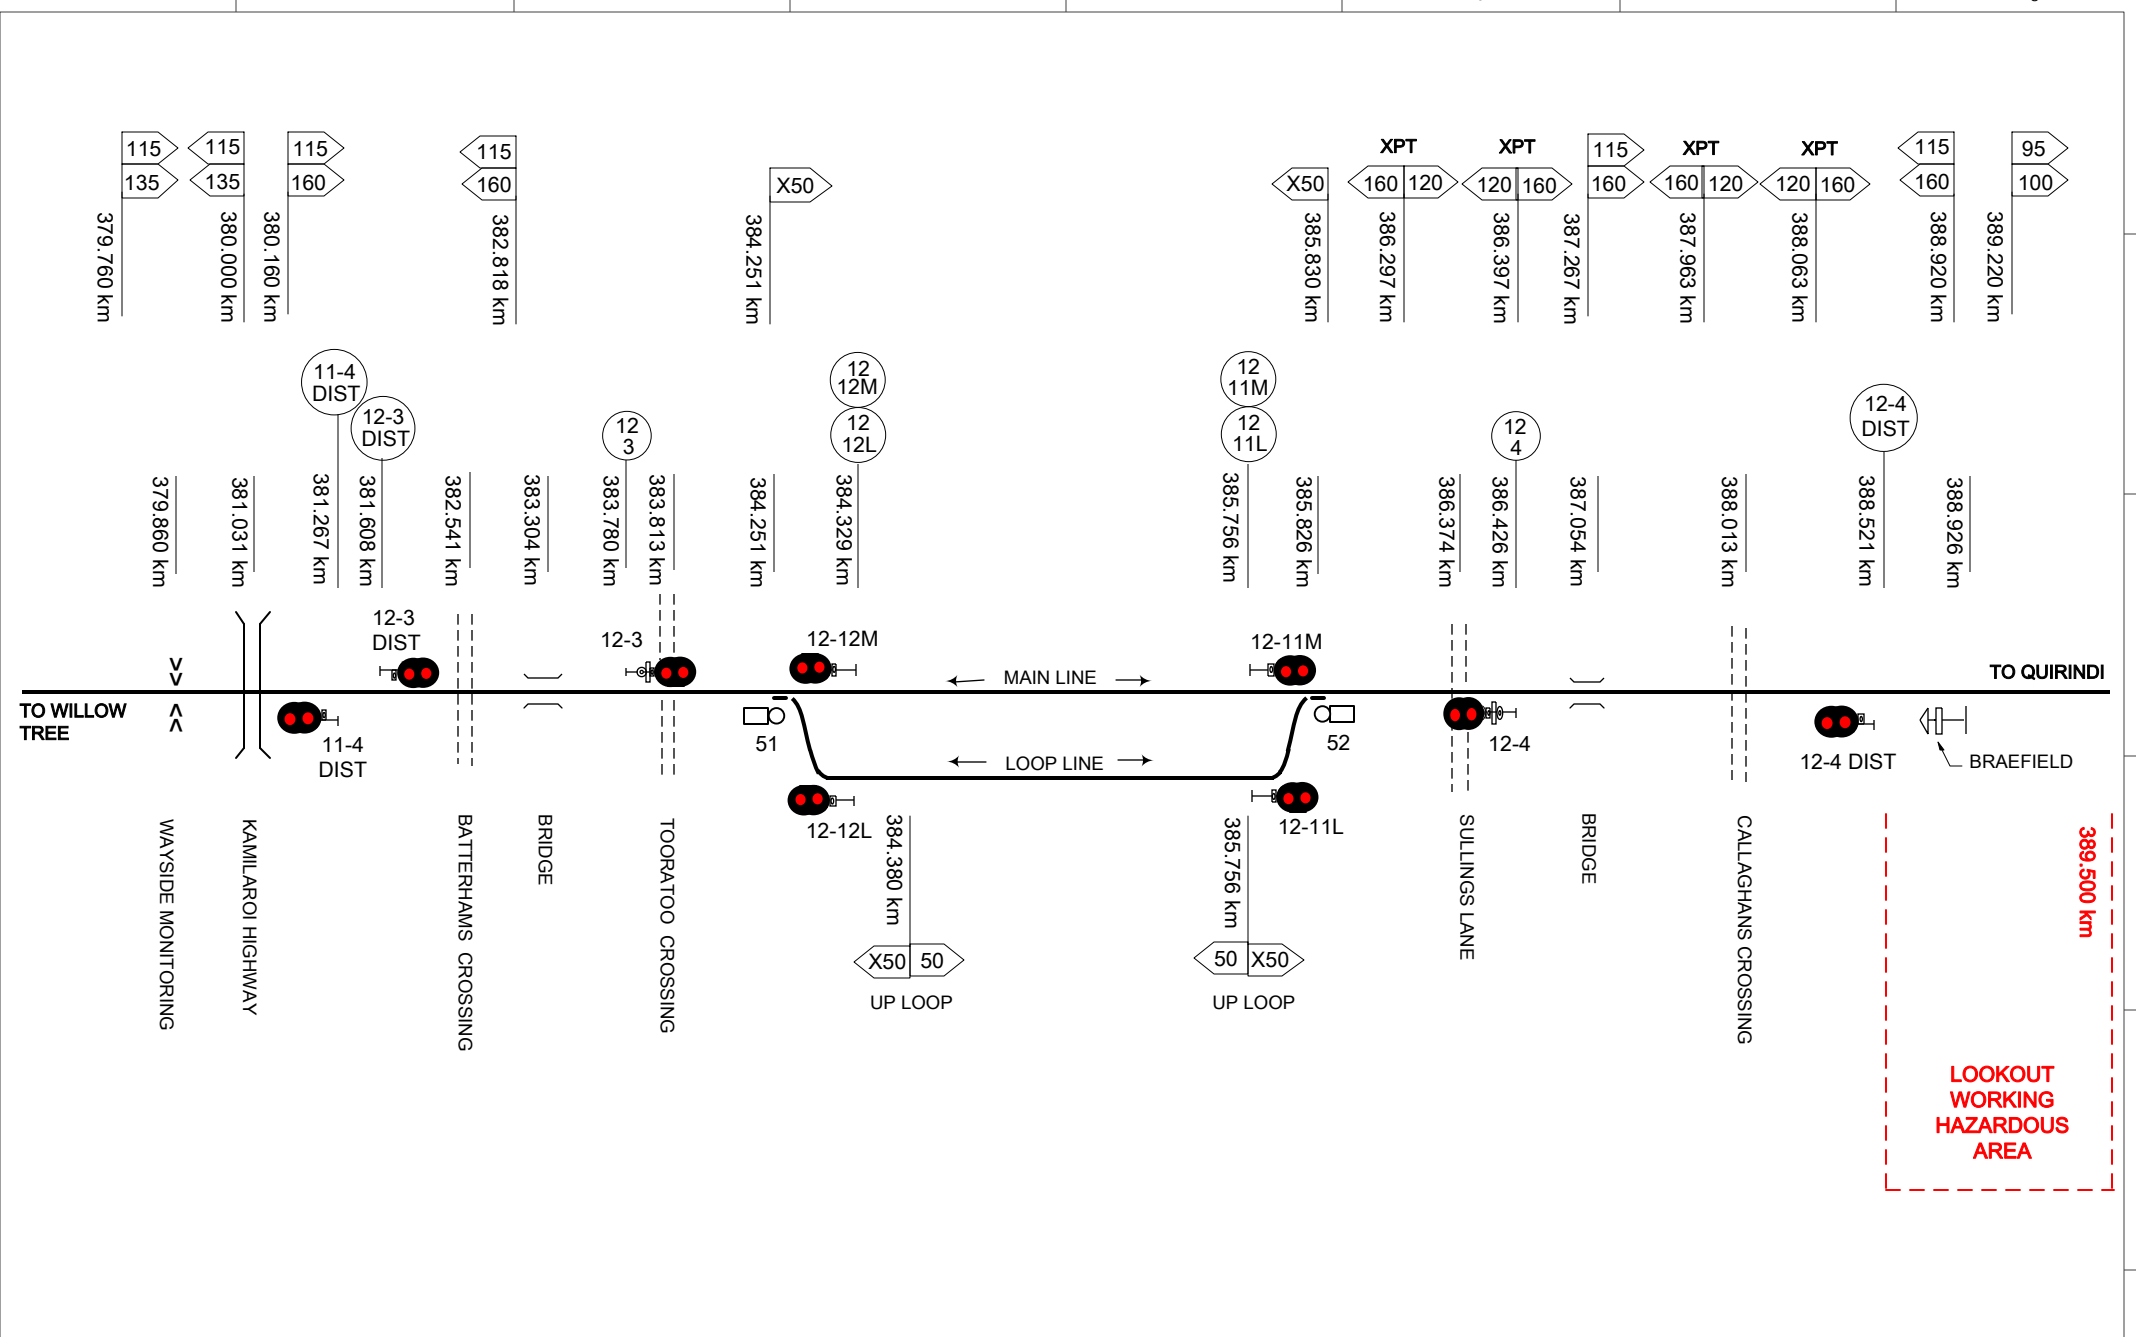


©2015 Australian Rail Track Corporation Ltd Drawing standard in accordance with EGP-04-01& EGP-04-02	
Used on / Next higher assembly Network Information Books	Alternate DMS Number
Filename: NIB-T0429.VSD	

Rev	Date	Revision Description	Designed	Checked	Ind. Rev.	Approved
2	22/2/19	Lookout working notation added & speed signs updated				
1	29/5/17	Colly Creek wayside equipment added				

Designed	B HILL	5/1/16	ARTC ACCEPTANCE
Checked	J SPARROW	5/1/16	Accepted by P CAMPBELL
Ind. Rev. Company	ARTC	Ind. Rev. Name R RATH	Signed: <i>R.Rath</i>
Review Signature	<i>R.Rath</i>	5/1/16	Acceptance Date 5/1/16

ARTC	SHEET NO	1 of 1	SHEET SIZE	A4
	NIB-T0429			
	SCALE NTS			
TITLE BRAEFIELD				

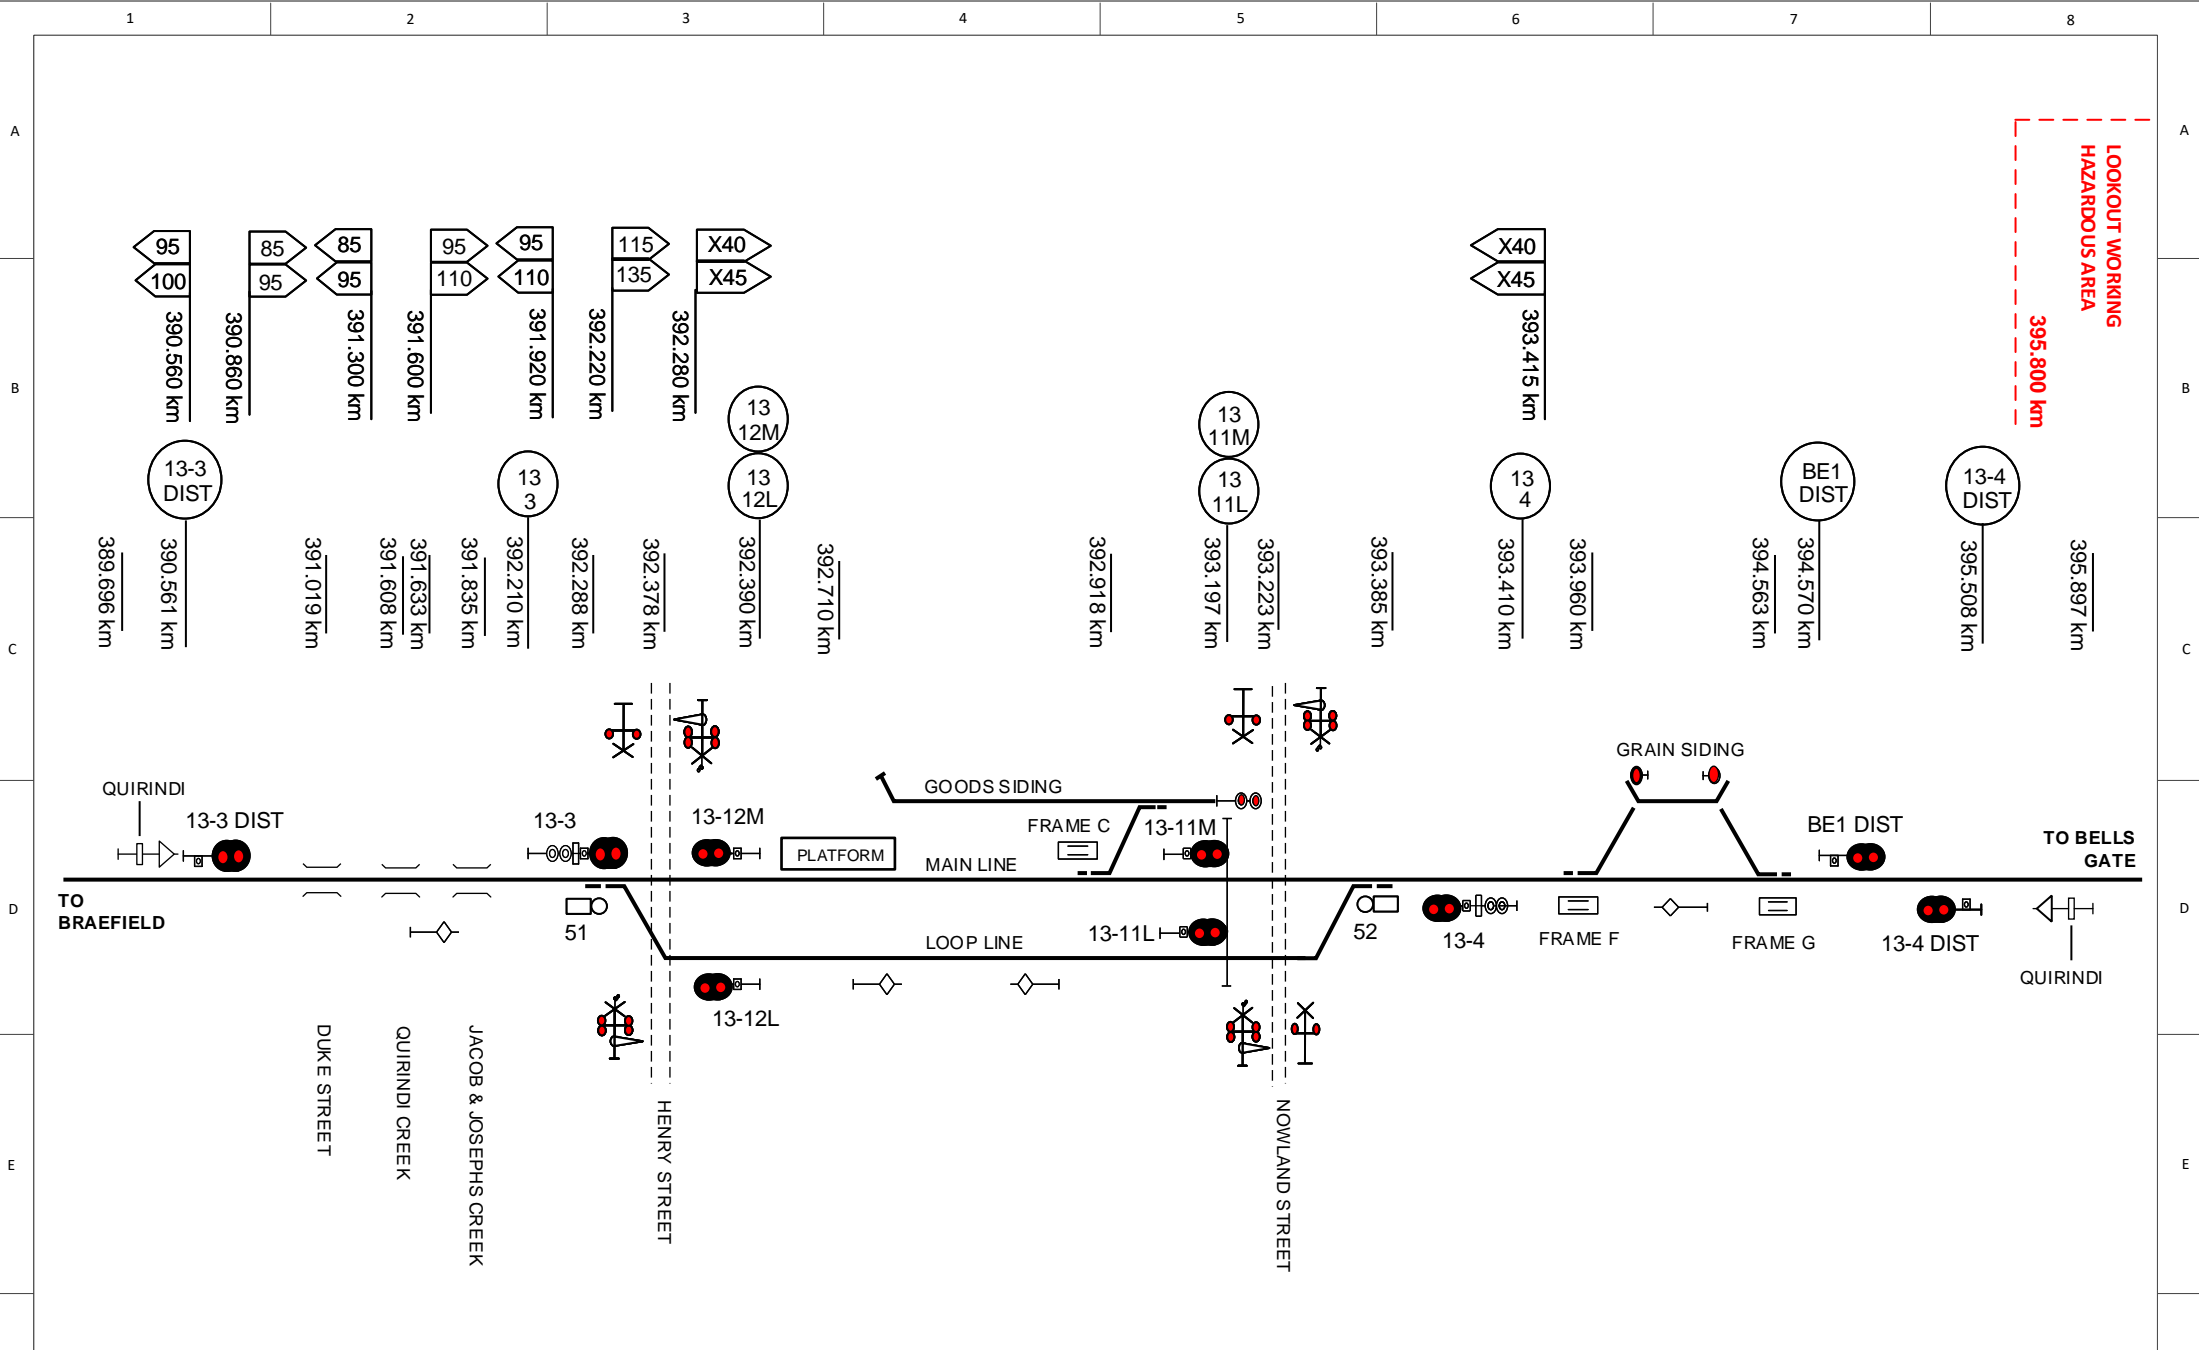


©2015 Australian Rail Track Corporation Ltd Drawing standard in accordance with EGP-04-01 & EGP-04-02	
Used on / Next Higher assembly Network Information Books	Alternate DMS Number
Filename: NIB-T0430.VSD	

Rev	Date	Revision Description	Designed	Checked	Ind. Rev.	Approved
2	30/10/20	Station reference added				
1	22/2/19	Lookout working notes on added & speed signs updated				

Designed	B HILL	5/1/16	ARTC ACCEPTANCE	
Checked	J SPARROW	5/1/16	Accepted by P CAMPBELL	
Ind. Rev. Comp. by	ARTC		Ind. Rev. Name	R RATH
Review Signature	<i>[Signature]</i>	5/1/16	Signet:	<i>[Signature]</i>
			Acceptance Date	5/1/16

	NIB-T0430		Sheet No 1 of 1	Sheet Size A4
	TITLE QUIRINDI		Scale NTS	

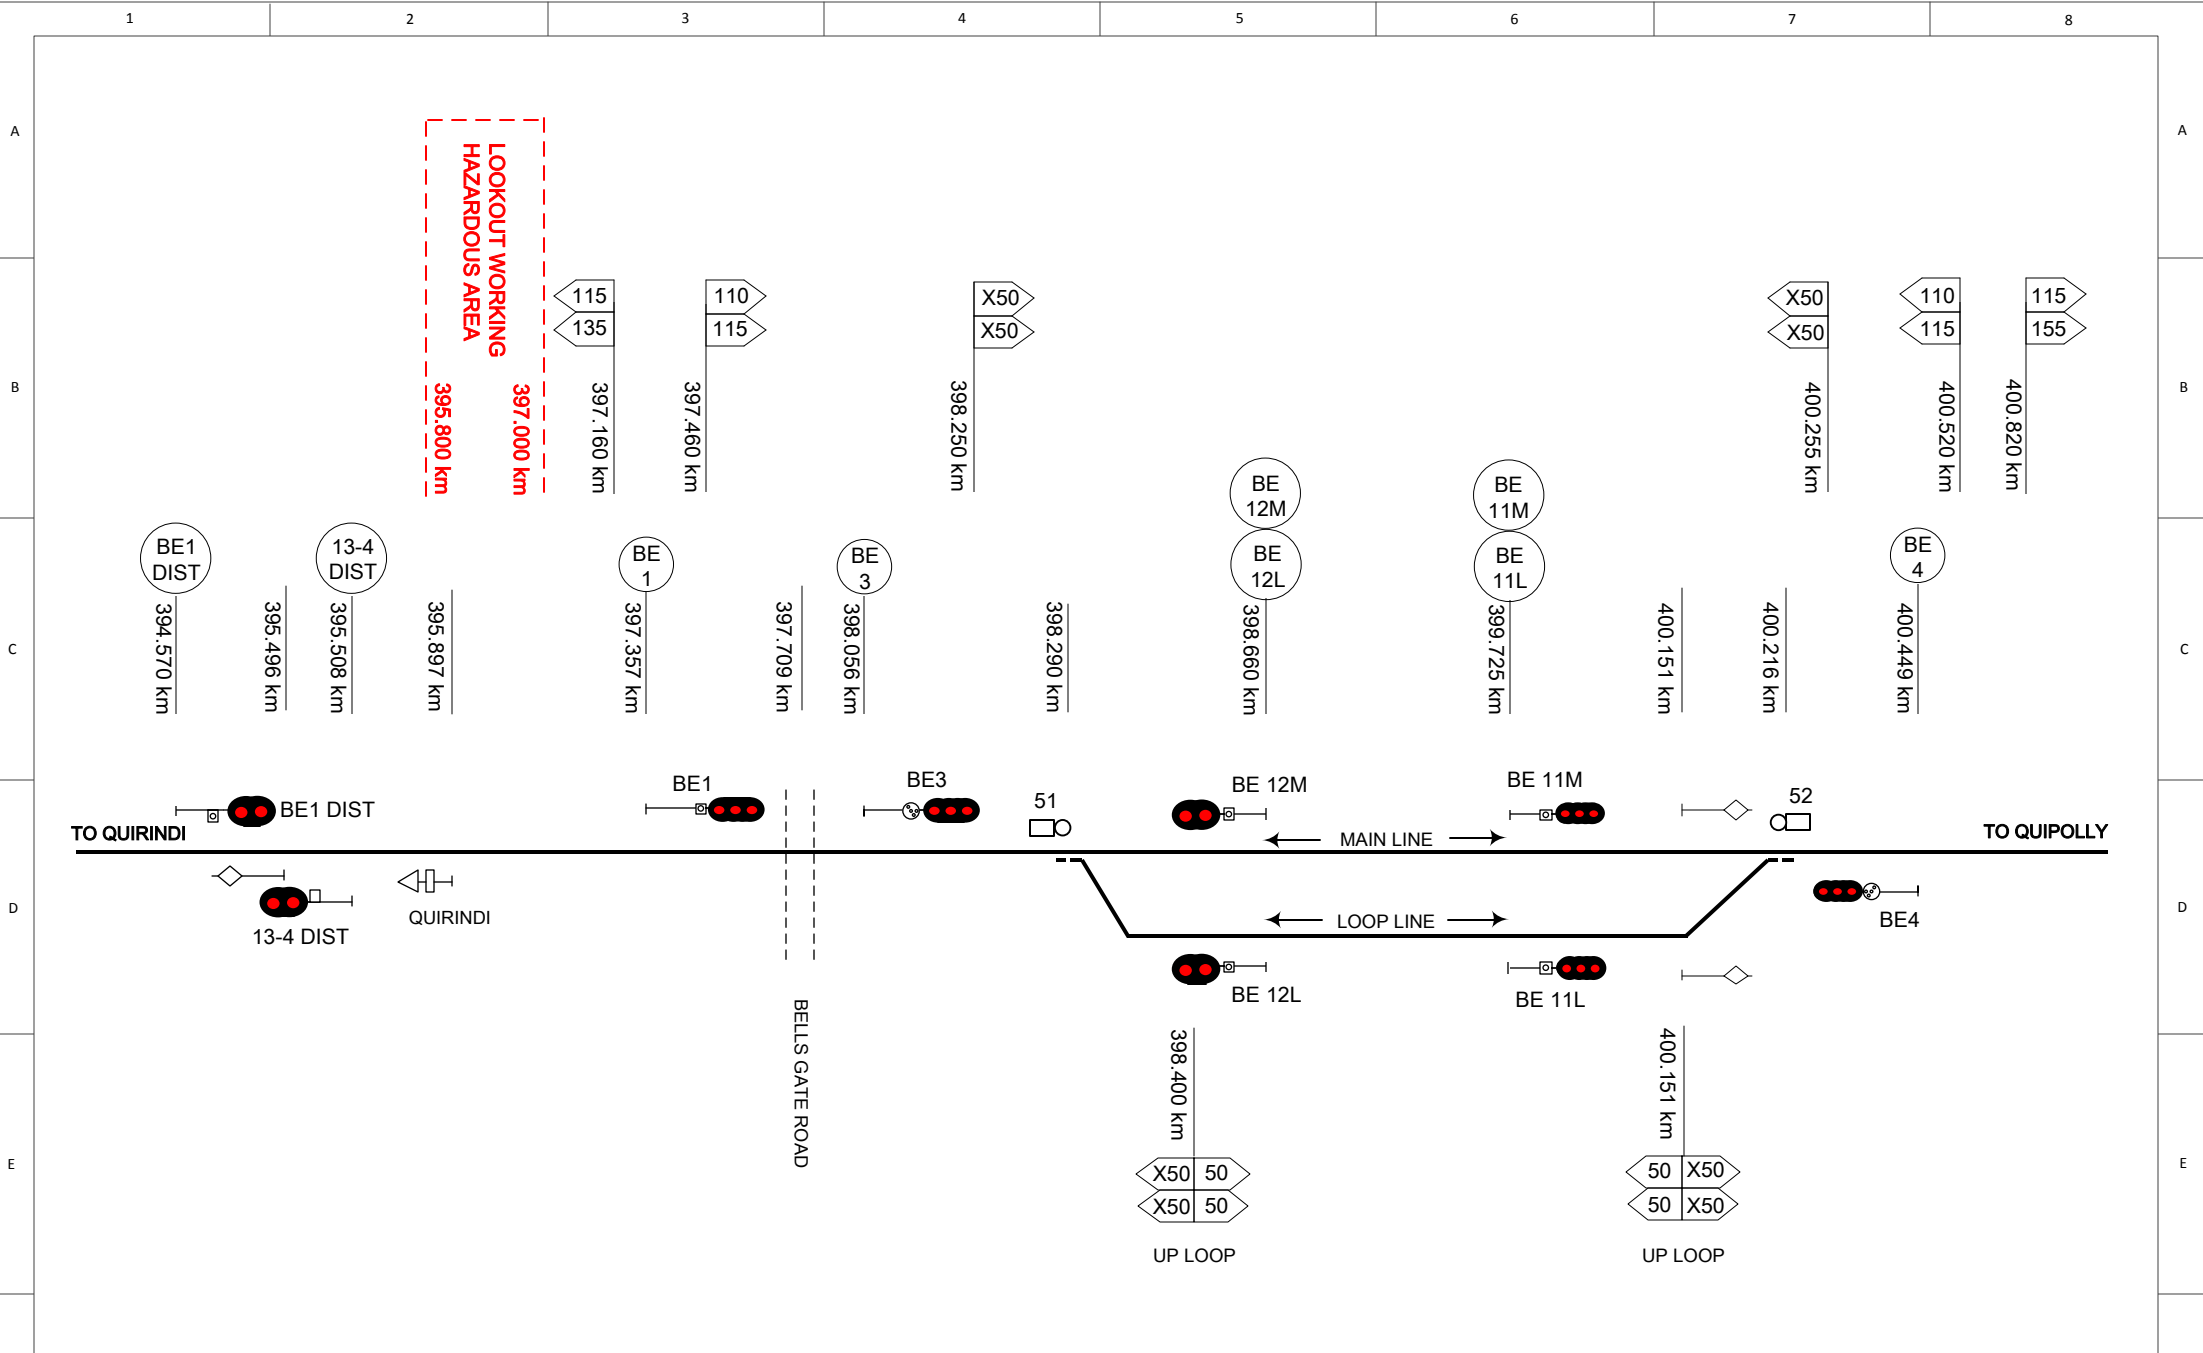


©2015 Australian Rail Track Corporation Ltd Drawing standard in accordance with EGP-04-01& EGP-04-02																		
Used on / Next higher assembly Network Information Books																		
Filename: NIB-T0431.VSD	Alternate DMS Number	1	22/2/19	Lookout working notation added & speed signs updated														
Rev	Date	Revision Description																
		Designed	Checked	Ind.Rev	Approved													
		Designed B HILL		5/1/16		ARTC ACCEPTANCE												
		Checked J SPARROW		5/1/16		Accepted by P CAMPBELL												
		Ind. Rev. Company ARTC		Ind. Rev. Name R RATH		Signed: <i>[Signature]</i>												
		Review Signature <i>[Signature]</i>		5/1/16		Acceptance Date 5/1/16												

ARTC

NIB-T0431

Sheet No 1 of 1
Scale NTS
Sheet Size A4

TITLE **BELLS GATE**

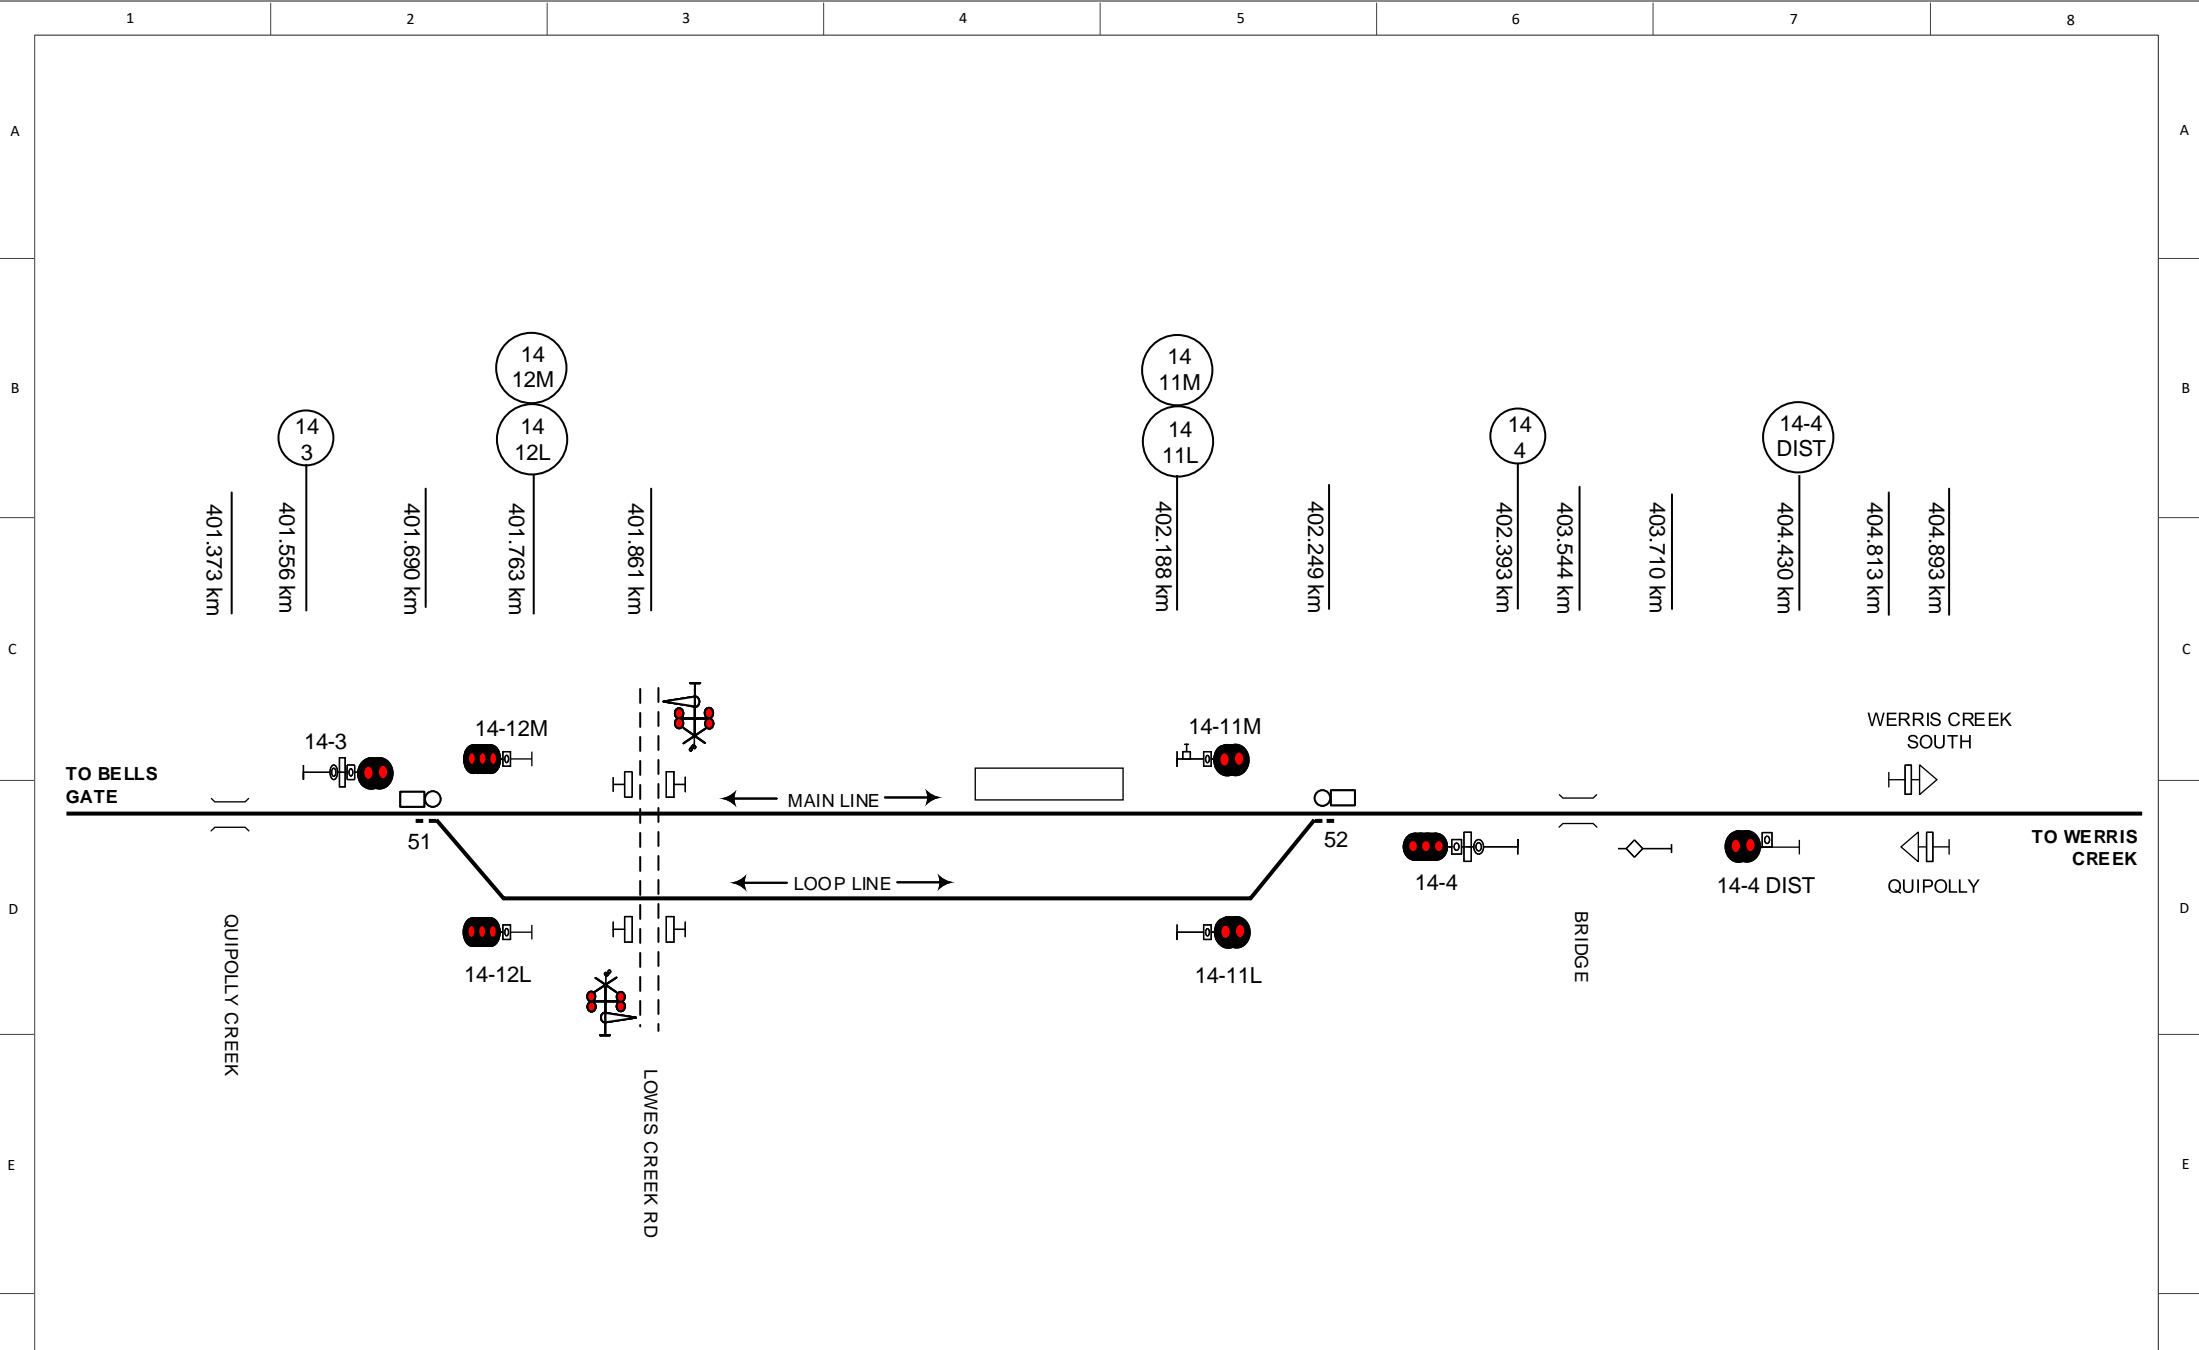
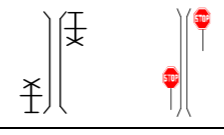

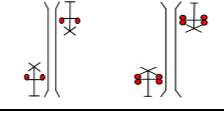

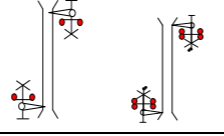
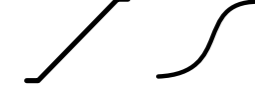
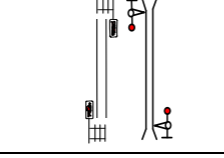

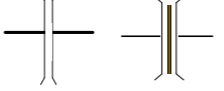

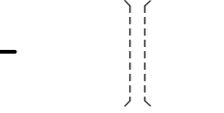
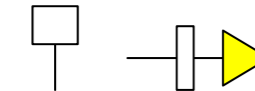
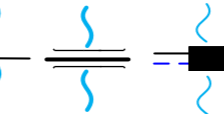
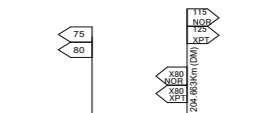
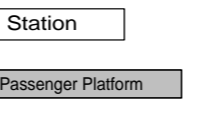
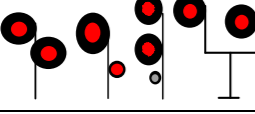
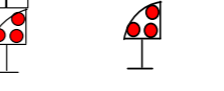
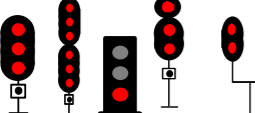
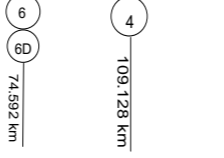

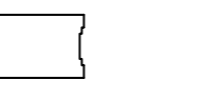


©2015 Australian Rail Track Corporation Ltd Drawing standard in accordance with EGP-04-01 & EGP-04-02	
Used on / Next Higher assembly	
Network Information Books	
Filename: NIB-T0432.VSD	Alternate DMS Number

1	11/09/20	Lowes Creek Road km updated							
Rev	Date	Revision Description	Designed	Checked	Ind. Rev.	Approved	Review Signature	Ind. Rev. Name	Acceptance Date

	NIB-T0432		Sheet No 1 of 1	Sheet Size A4
	TITLE QUIPOLLY			
	Scale NTS			

Drawing Legend

	Standard gauge track		Passive Protection Level Crossing
	Dual gauge track		Active Protection Level Crossing – Flashing Lights
	Broad gauge track		Active Protection Level Crossing – Lights and Boom
	Crossover		Pedestrian Crossing
	Derail		Bridge or Overpass
	Points		Underpass
	Advisory Sign or Location Sign		River/Creek or Significant river bridge or Viaduct
	Speed sign		Station or Platform
	Light Indicators		Dwarf Signals
	LED Signals		Signal number reference
	Repeater Signal		Tunnel