
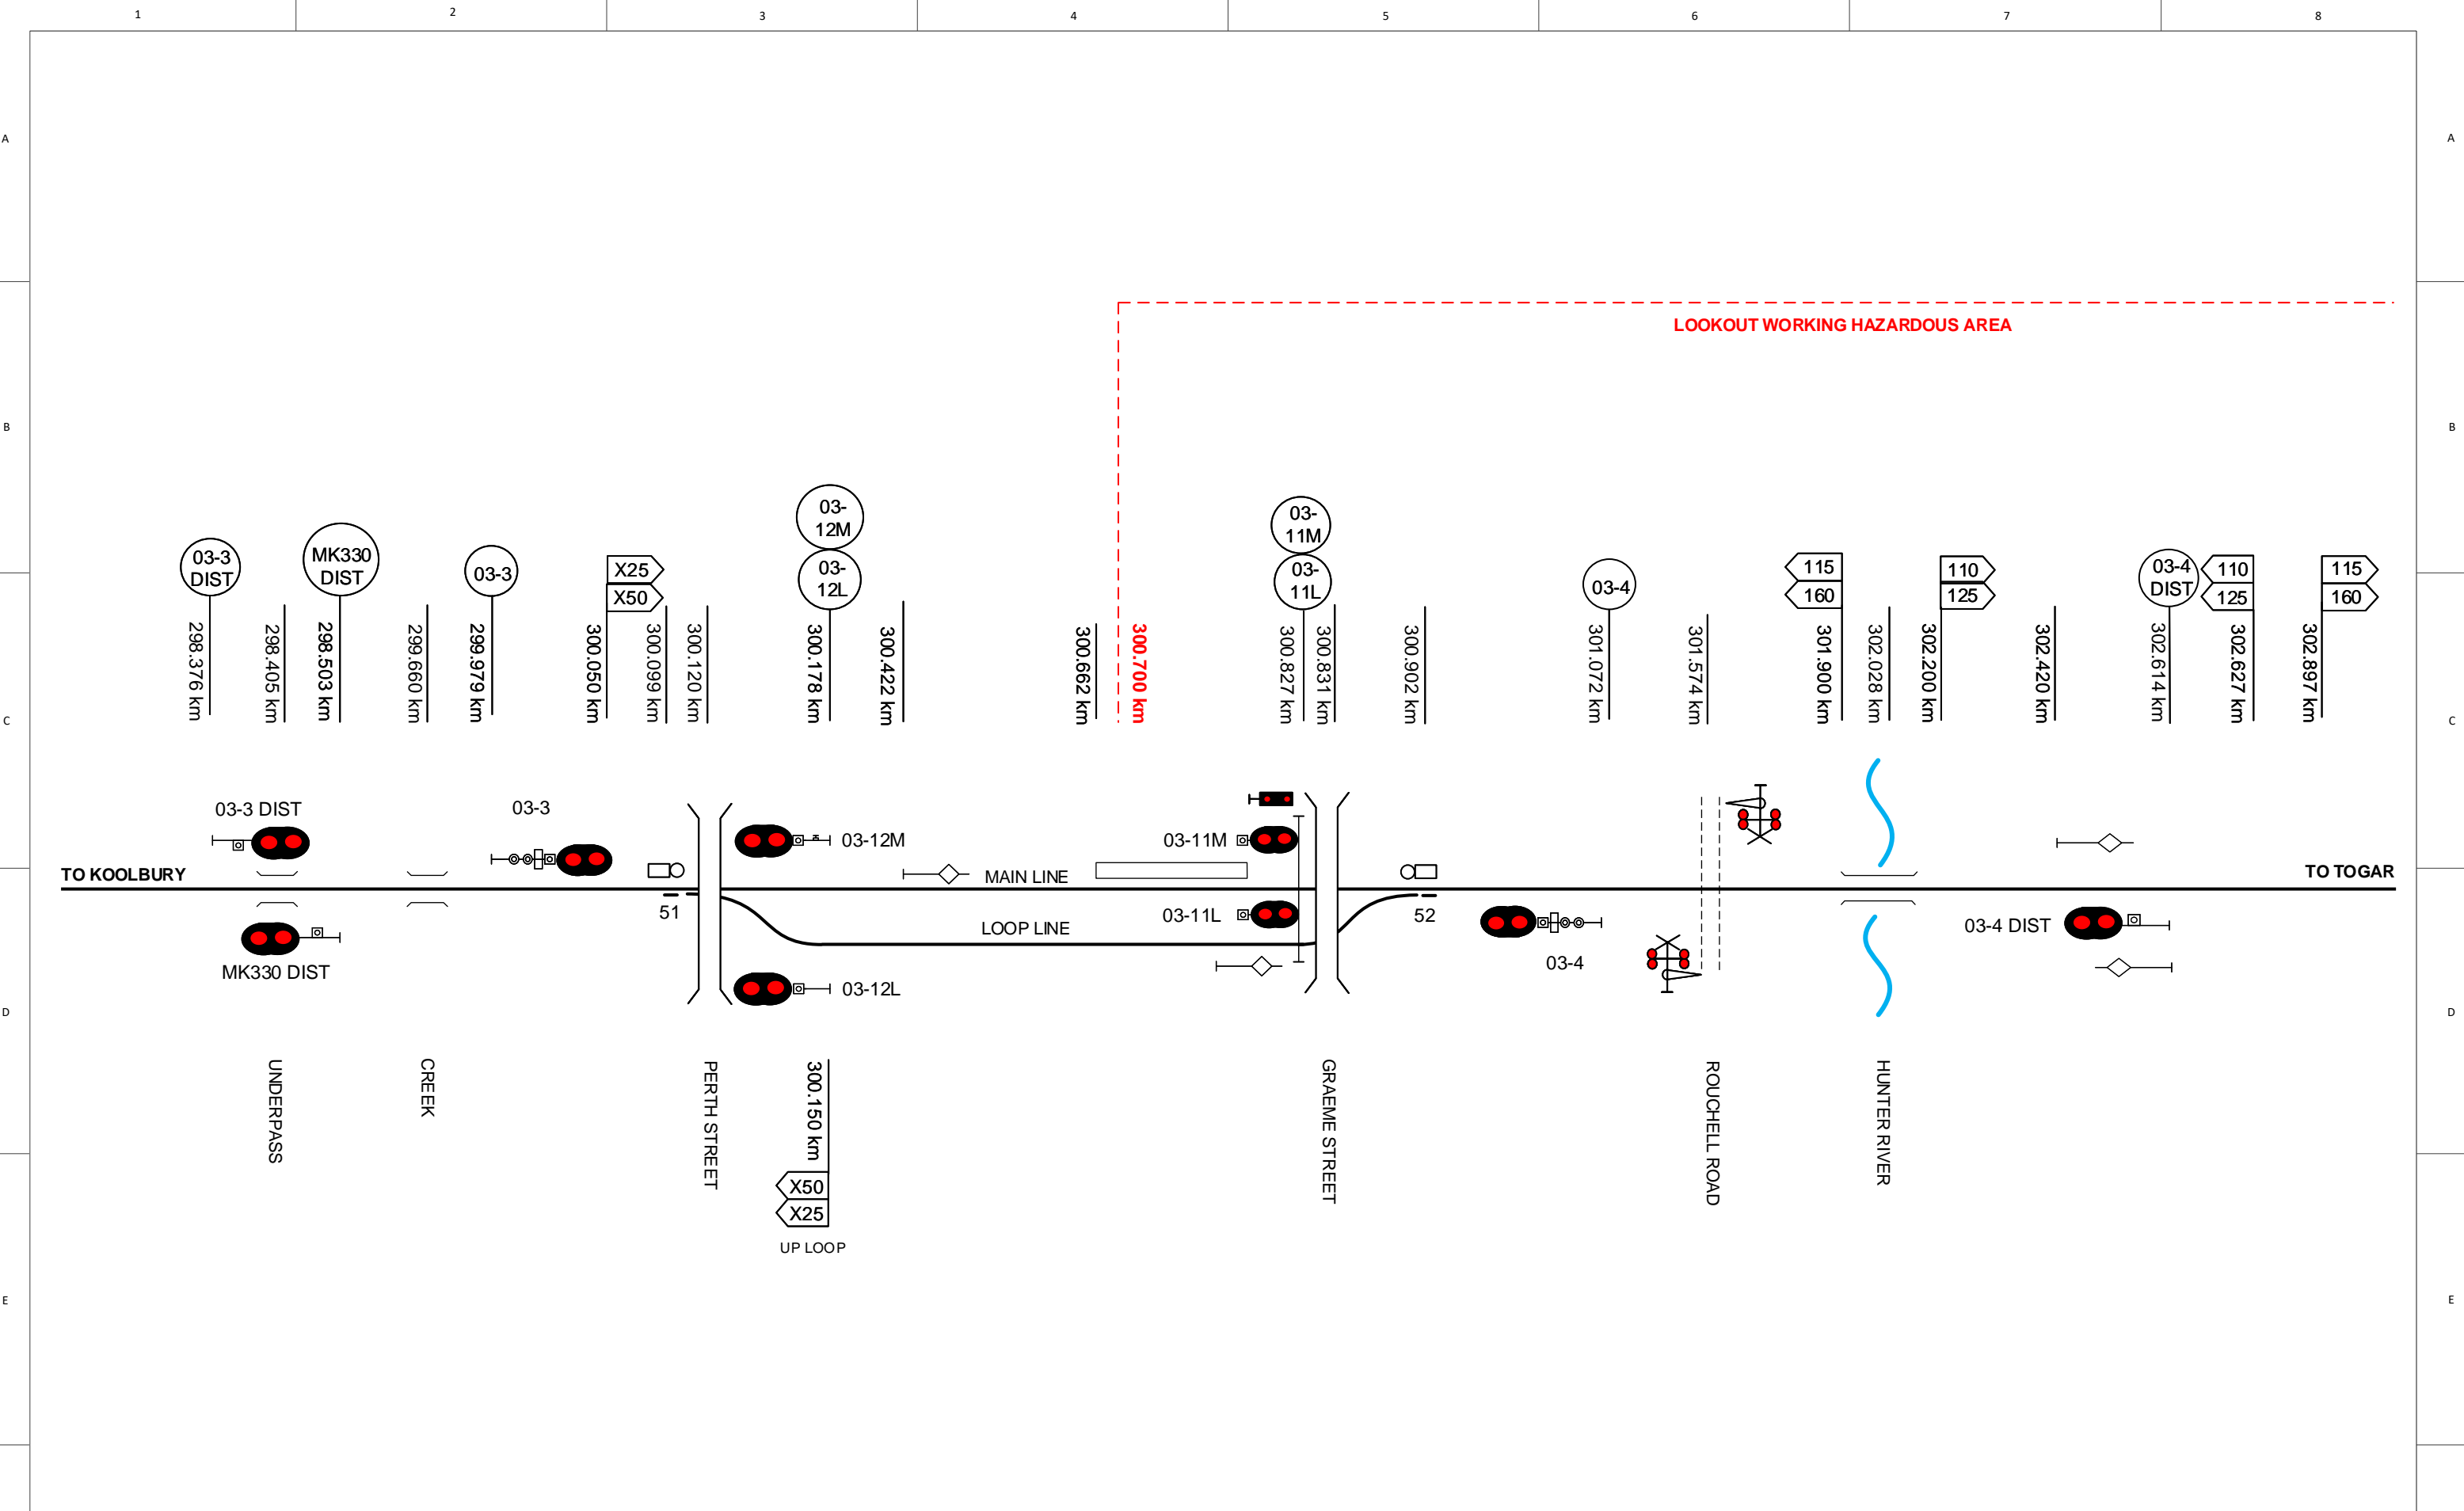


NIB OGW-30-18 DIAGRAM LOCATIONS
ABERDEEN
TOGAR
SCONE
PARKVILLE
WINGEN
MURULLA
MURRURUNDI
PAGES RIVER
ARDGLEN
KANKOOL
CHILCOTTS CREEK
WILLOW TREE
BRAEFIELD
QUIRINDI
BELLS GATE
QUIPOLLY
DRAWING LEGEND

©2015 Australian Rail Track Corporation Ltd Drawing standard in accordance with EGP-04-01 & EGP-04-02																				
Used on / Next higher assembly																				
NETWORK INFORMATION BOOK																				
Filename: NIB-T0718.VSD	Alternate DMS Number																			
Rev	Date	Revision Description	Designed	Checked	Ind. Rev.	Approved	Review Signature	Ind. Rev. Company	Ind. Rev. Name	Acceptance Date	ARTC ACCEPTANCE									
							<i>R Rath</i>	ARTC	R RATH	5/1/16										

	NIB-T0718		Sheet No 1 of 1	Sheet Size A3
	TITLE UPPER HUNTER 2		Scale NTS	




This diagram must be used in conjunction with the corresponding Network Information Book containing the location specific information in Section 2 as well as the legend and general information in Section 1.

Rev	Date	Revision Description	Designed	Checked	Ind. Rev.	Approved	Review Signature	Ind. Rev. Name	Ind. Rev. Date	Acceptance Date
4	7/3/22	Speed signs updated								
3	13/1/20	Loop speed sign added at 300.178 km								
2	22/2/19	Lookout working notation added and speed signs updated								
1	24/7/18	Rouchell road level crossing updated & signal km corrections								

	NIB-T0418	Sheet No 1 of 1	Sheet Size A3
		Scale NTS	
TITLE ABERDEEN			

LOOKOUT WORKING HAZARDOUS AREA

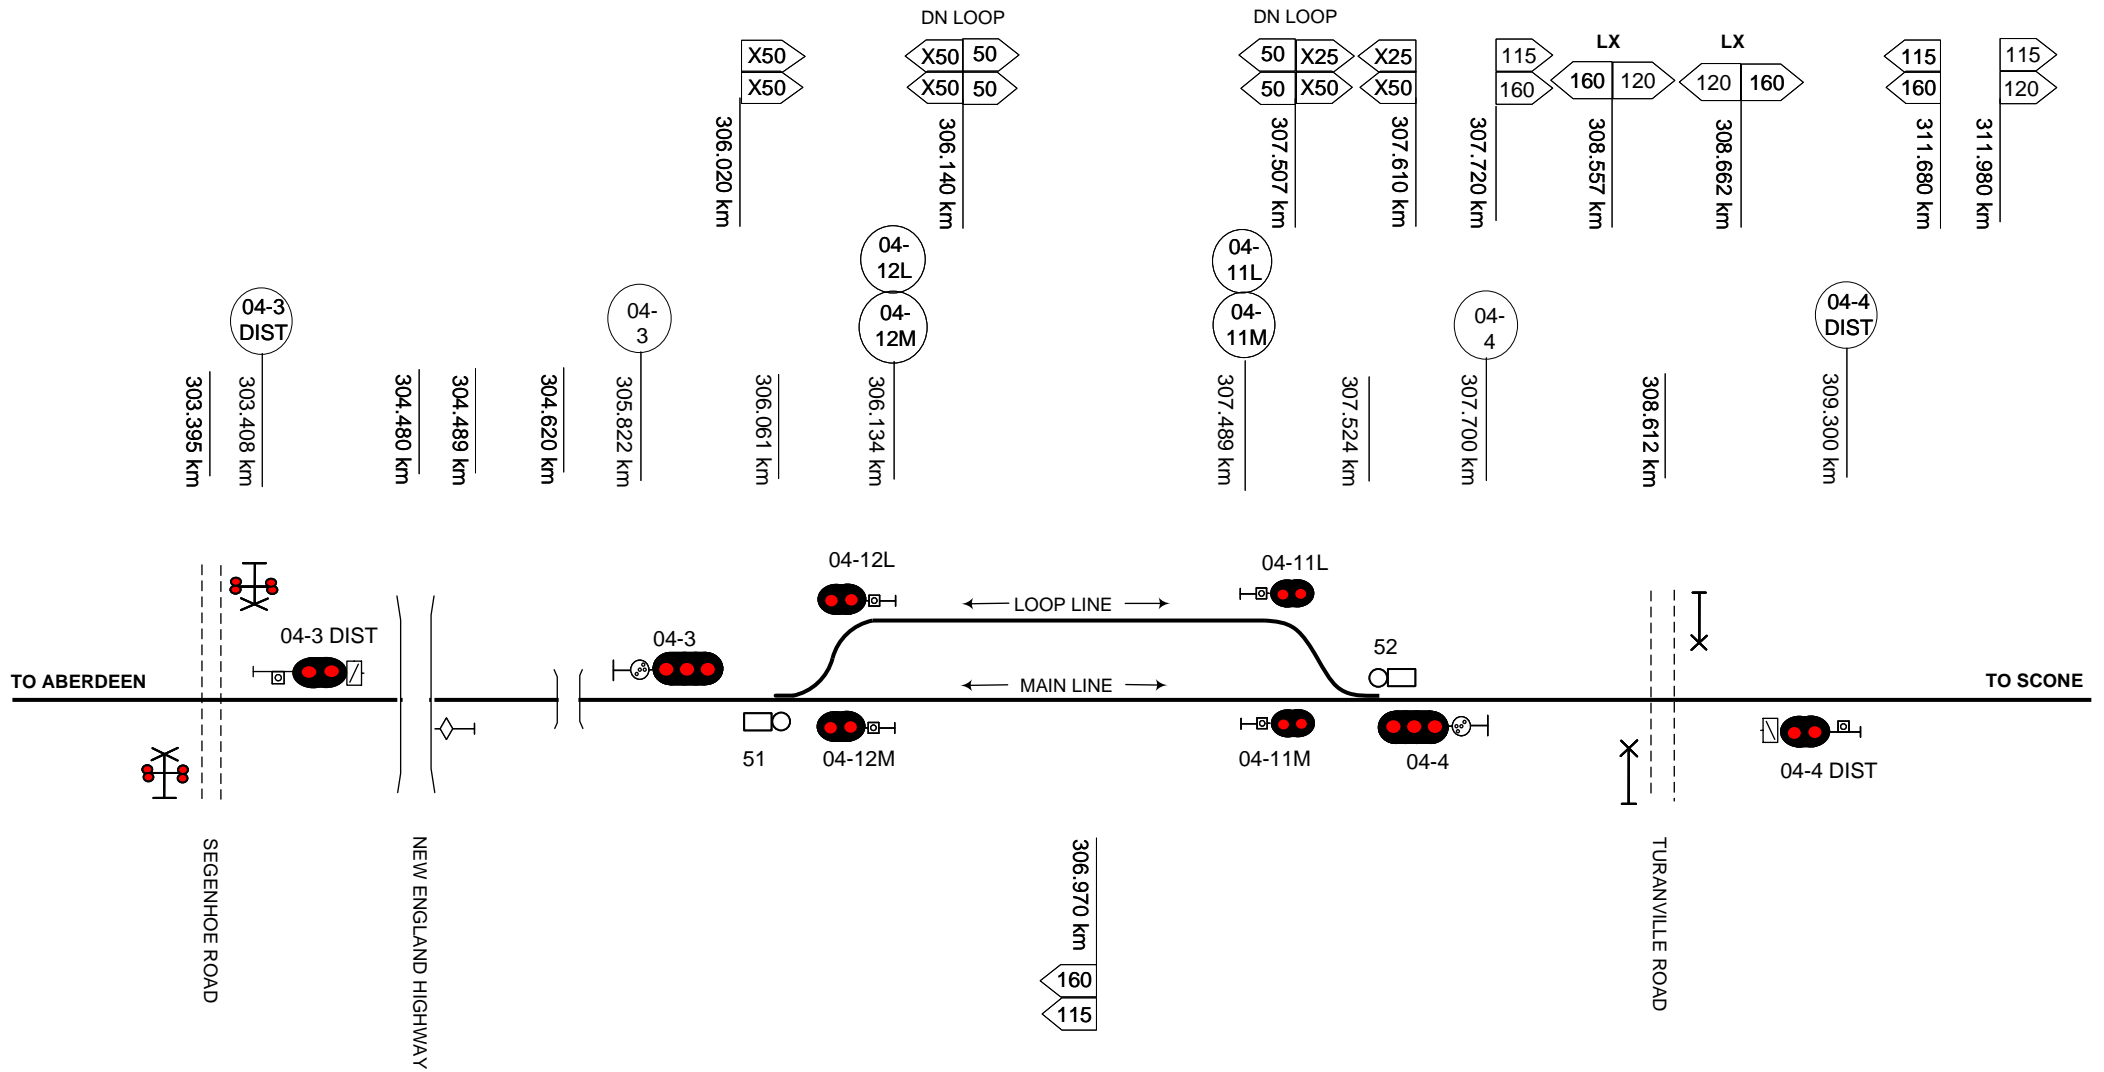

This diagram must be used in conjunction with the corresponding Network Information Book containing the location specific information in Section 2 as well as the legend and general information in Section 1.

Rev	Date	Revision Description	Designed	Checked	Ind. Rev.	Approved
3	11/5/23	Level crossing speed sign updates				
2	7/3/22	Speed signs & 51 points km updated				
1	22/2/19	Lookout working notation added & speed signs updated				


Designed	B HILL	5/1/16	ARTC ACCEPTANCE
Checked	J SPARROW	5/1/16	Accepted by P CAMPBELL
Ind. Rev. Company	ARTC	Ind. Rev. Name	R BATH
Review Signature	<i>[Signature]</i>	5/1/16	Signed: <i>[Signature]</i>
		Acceptance Date	5/1/16

ARTC

Sheet No 1 of 1
Scale NTS
Sheet Size A4

NIB-T0419

TITLE **TOGAR**

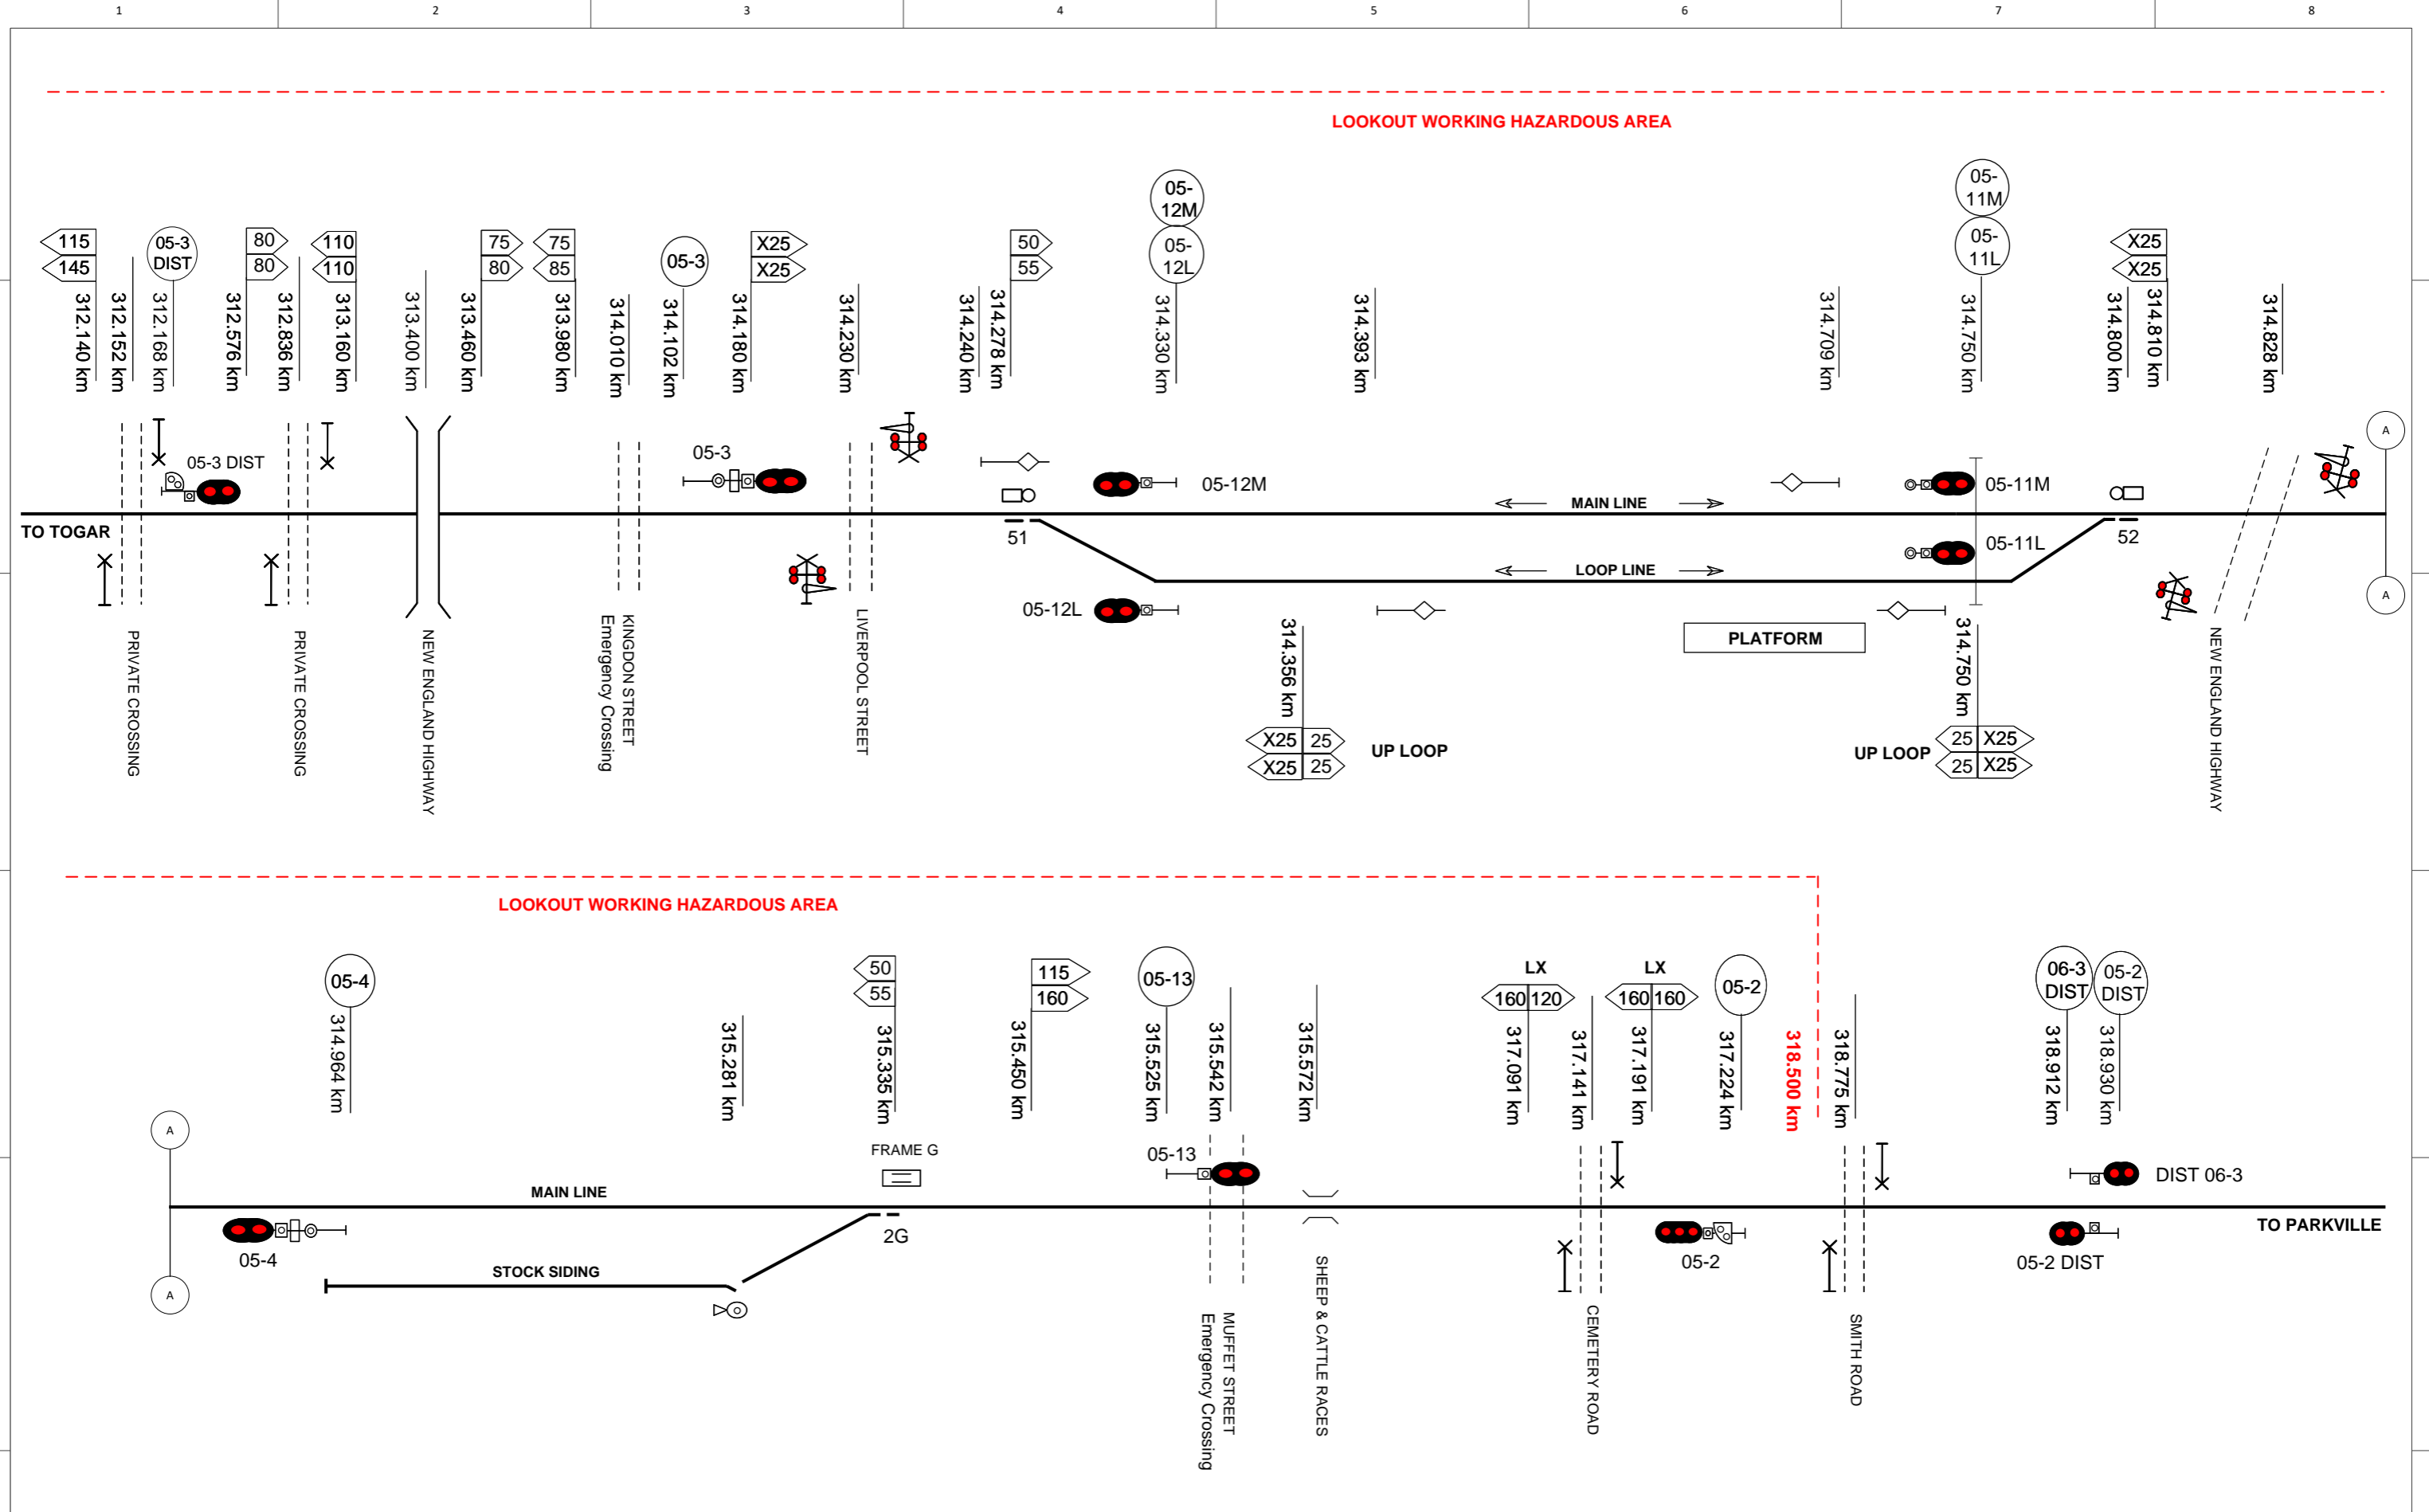

This diagram must be used in conjunction with the corresponding Network Information Book containing the location specific information in Section 2 as well as the legend and general information in Section 1.

Rev	Date	Revision Description	Designed	Checked	Int. Rev.	Approved	Review Signature	Int. Rev. Name	Int. Rev. Date	ARTC Acceptance	Accepted by	Signature	Acceptance Date
5	11/5/23	Level crossing speed sign updates											
4	7/7/21	Signal 05-3 DIST, private crossing & New England Highway bridge added. Stop signs added to level crossings.											
3	7/1/21	Signal 05-3 km updated											
2	19/5/20	Stock siding points km corrected											
1	22/2/19	Lookout working notation added & speed signs updated											
			Designed	Checked	Int. Rev.	Approved	Review Signature	Int. Rev. Name	Int. Rev. Date	ARTC ACCEPTANCE	Accepted by	Signature	Acceptance Date


ARTC

NIB-T0420

SCONE

Sheet No 1 of 1
Scale NTS
Sheet Size A3

ARTC ACCEPTANCE
Accepted by P CAMPBELL
Signed: [Signature]
Acceptance Date 5/1/16

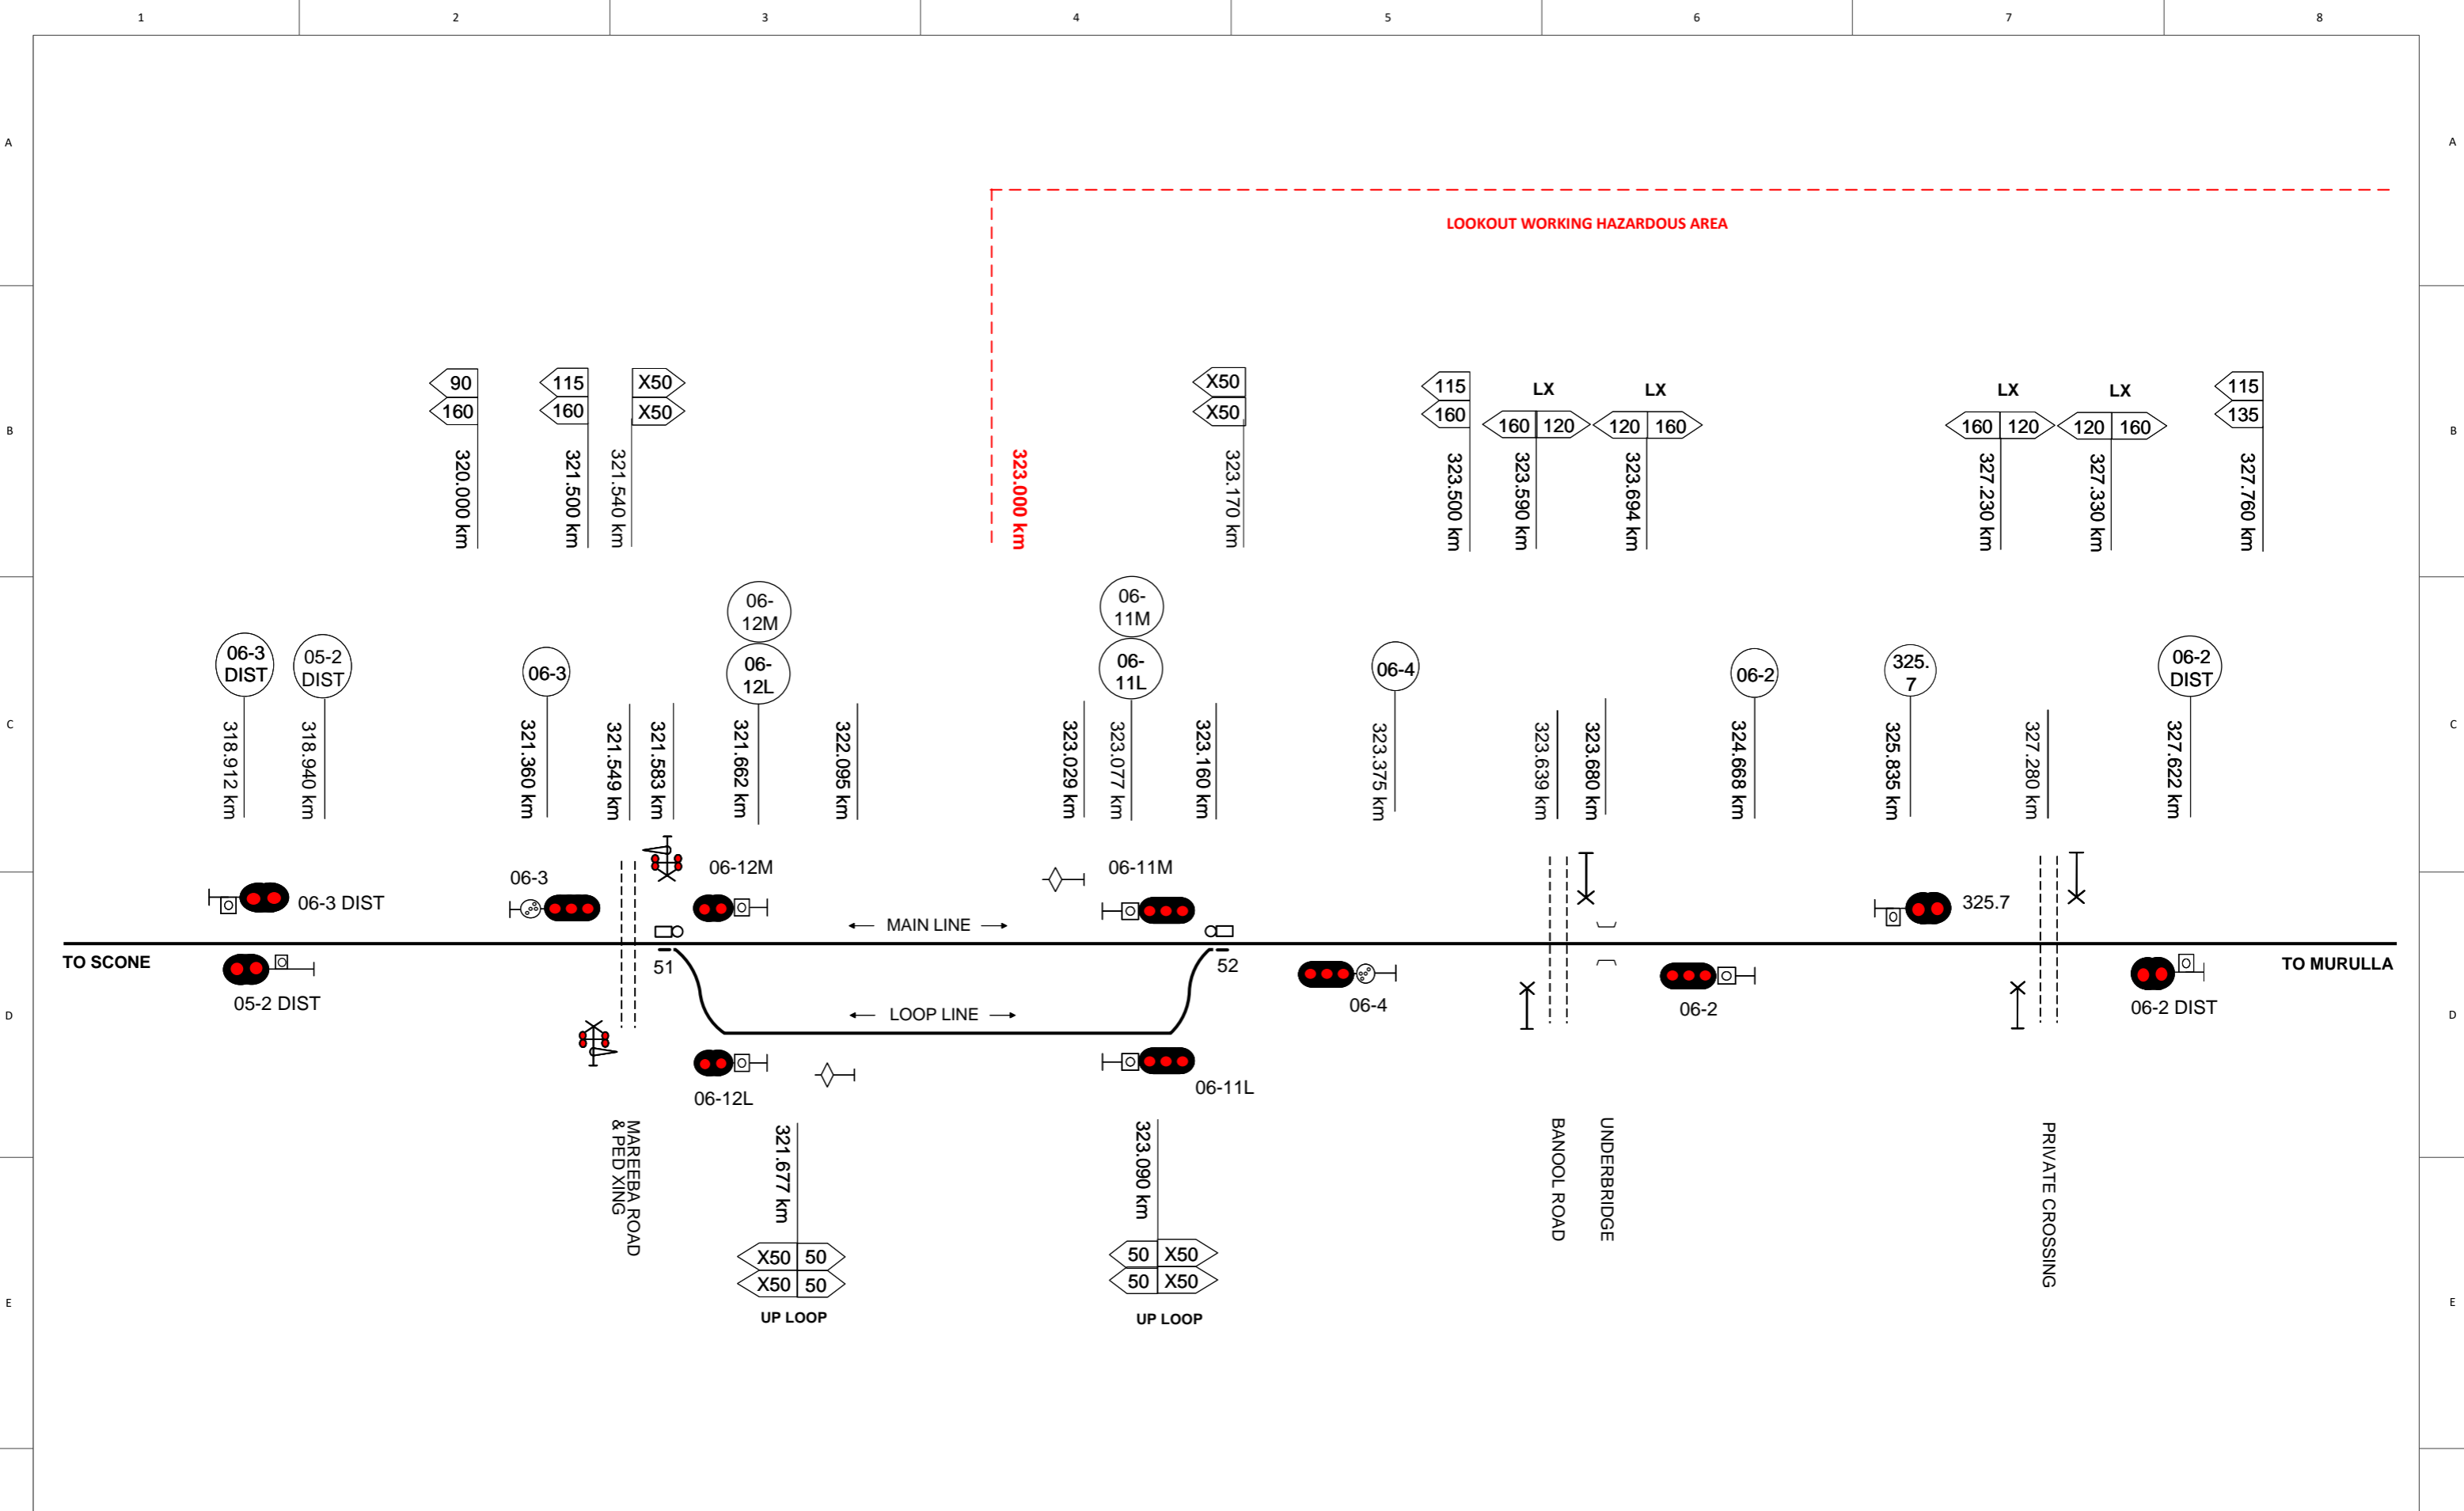


This diagram must be used in conjunction with the corresponding Network Information Book containing the location specific information in Section 2 as well as the legend and general information in Section 1.

Rev	Date	Revision Description	Designed	Checked	Ind. Rev.	Approved	Review Signature	Review Date	Acceptance Date
5	11/5/23	Level crossing speed sign updates							
4	8/4/22	Signal kms updated							
3	22/2/19	Lookout working notation added & speed signs updated							
2	24/7/18	Wingen wayside equipment added							
1	7/6/17	Speed signs 115/120km relocated to 332.130km							

	NIB-T0421	Sheet No 1 of 1	Sheet Size A3
		Scale NTS	
TITLE <h1 style="text-align: center;">PARKVILLE</h1>			

LOOKOUT WORKING HAZARDOUS AREA

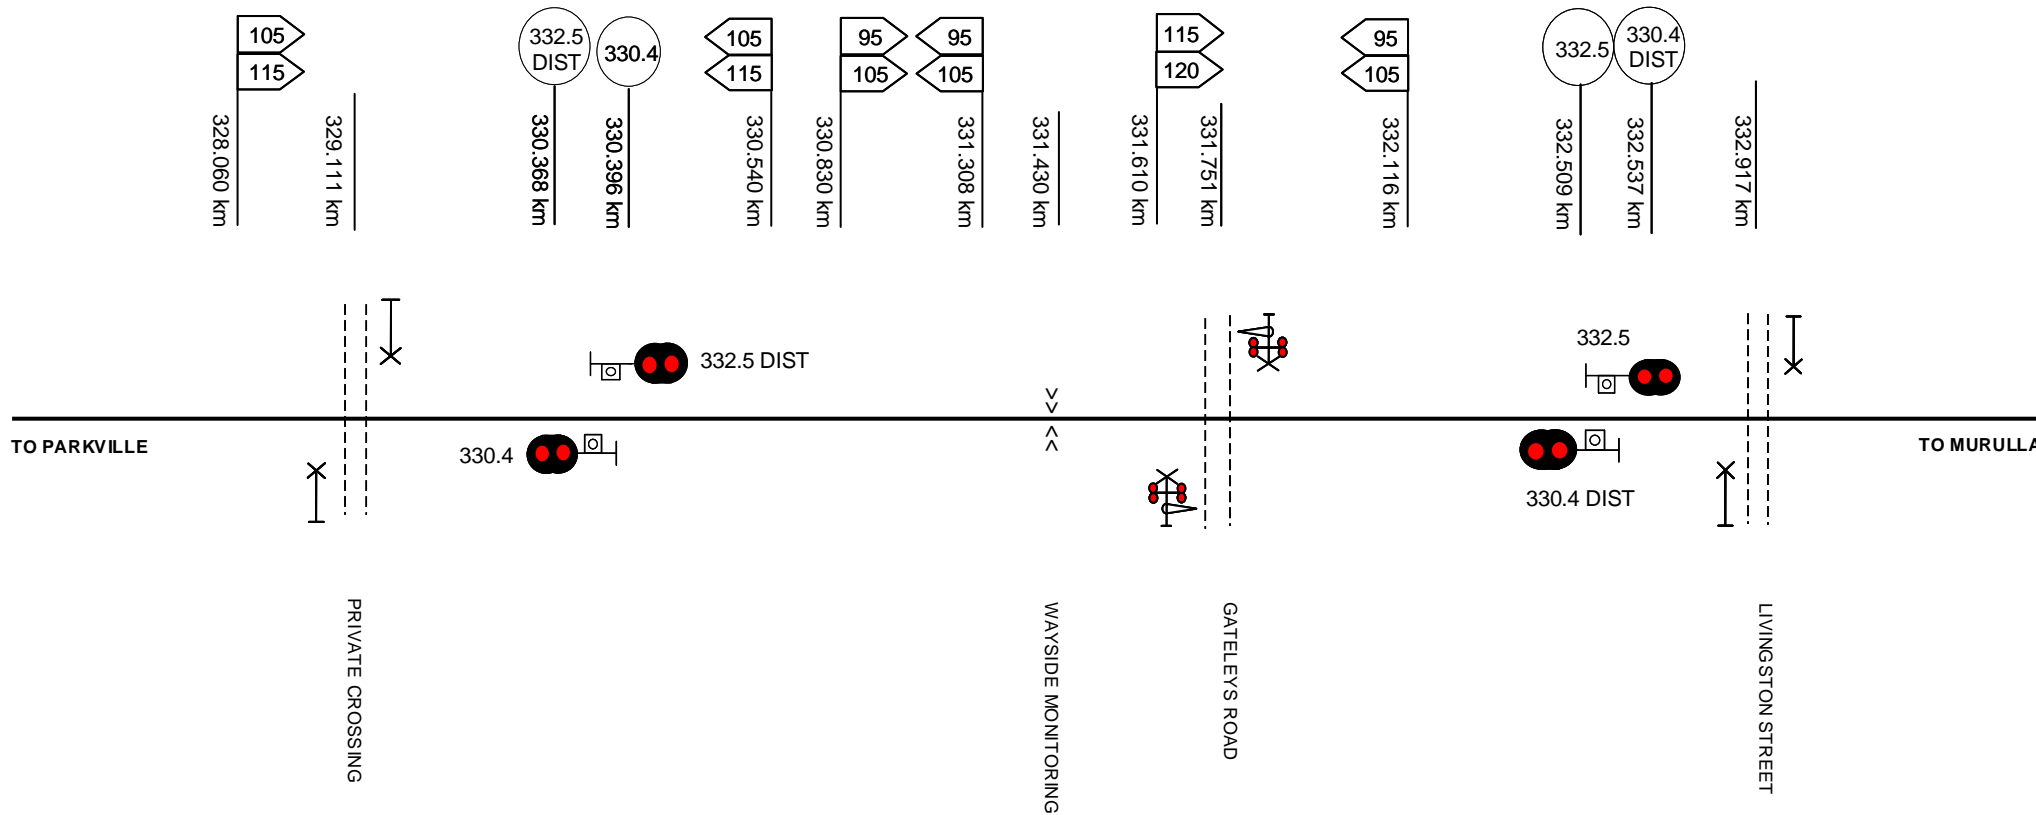

This diagram must be used in conjunction with the corresponding Network Information Book containing the location specific information in Section 2 as well as the legend and general information in Section 1.

Rev	Date	Revision Description	Designed	Checked	Ind. Rev.	App. rev.
1	8/4/22	Gateleys Road crossing & speed signs updated & signal kms corrected				

De signed	B HILL	5/1/16	ARTC ACCEPTANCE
Checked	J SPARROW	5/1/16	Accepted by P CAMPBELL
Ind. Rev. Comp. at y	ARTC		
Ind. Rev. Name	R RATH		Signed: <i>[Signature]</i>
Review Signature	<i>[Signature]</i>	5/1/16	Acceptance Date 5/1/16

ARTC


NIB-T0745

SHEET No 1 of 1

Scale NTS

SHEET SIZE A4

TITLE **WINGEN**

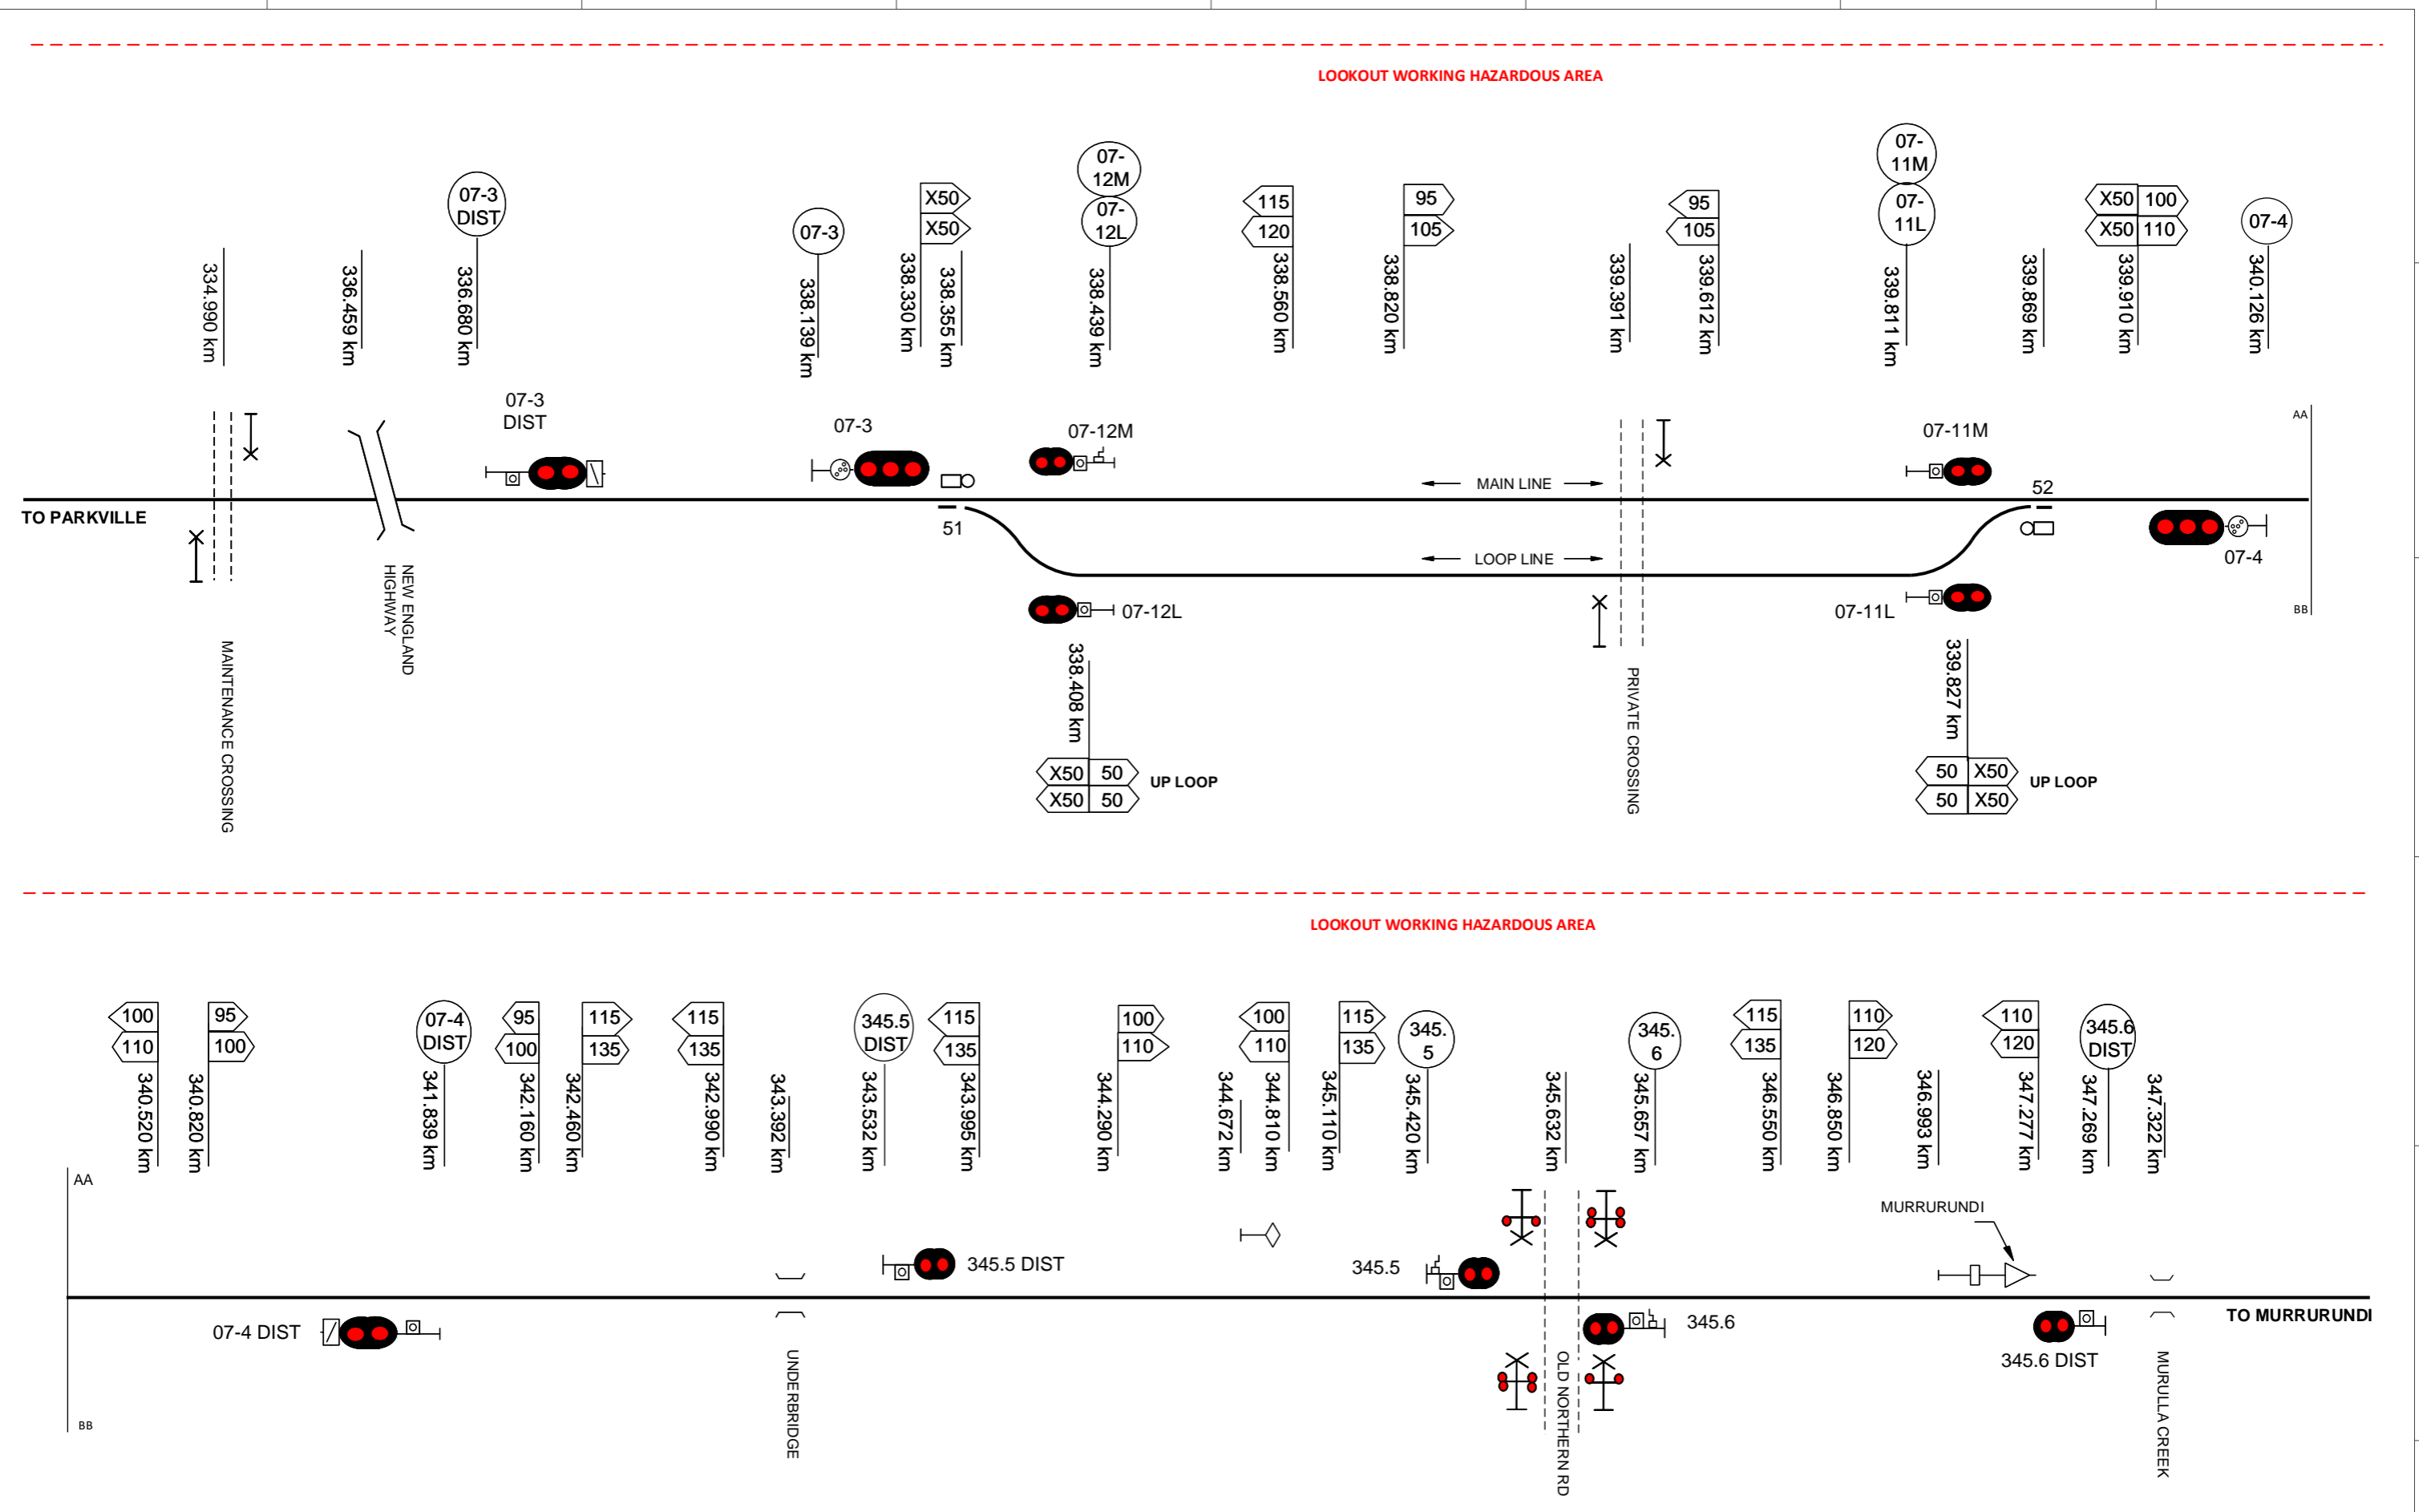

This diagram must be used in conjunction with the corresponding Network Information Book containing the location specific information in Section 2 as well as the legend and general information in Section 1.

Rev	Date	Revision Description	Designed	Checked	Ind. Rev.	Approved	Review Signature	Ind. Rev. Company	Ind. Rev. Name	Acceptance Date	ARTC ACCEPTANCE
3	7/2/20	Signal 4 km corrected						ARTC	R RATH	5/1/16	Accepted by P CAMPBELL
2	22/2/19	Lookout working notation added & speed signs updated							J SPARROW	5/1/16	
1	12/1/18	Speed signs updated to drivers diagram							B HILL	5/1/16	

ARTC

NIB-T0422



MURULLA

Sheet No
1 of 1

Scale
NTS

Sheet Size
A3

LOOKOUT WORKING HAZARDOUS AREA

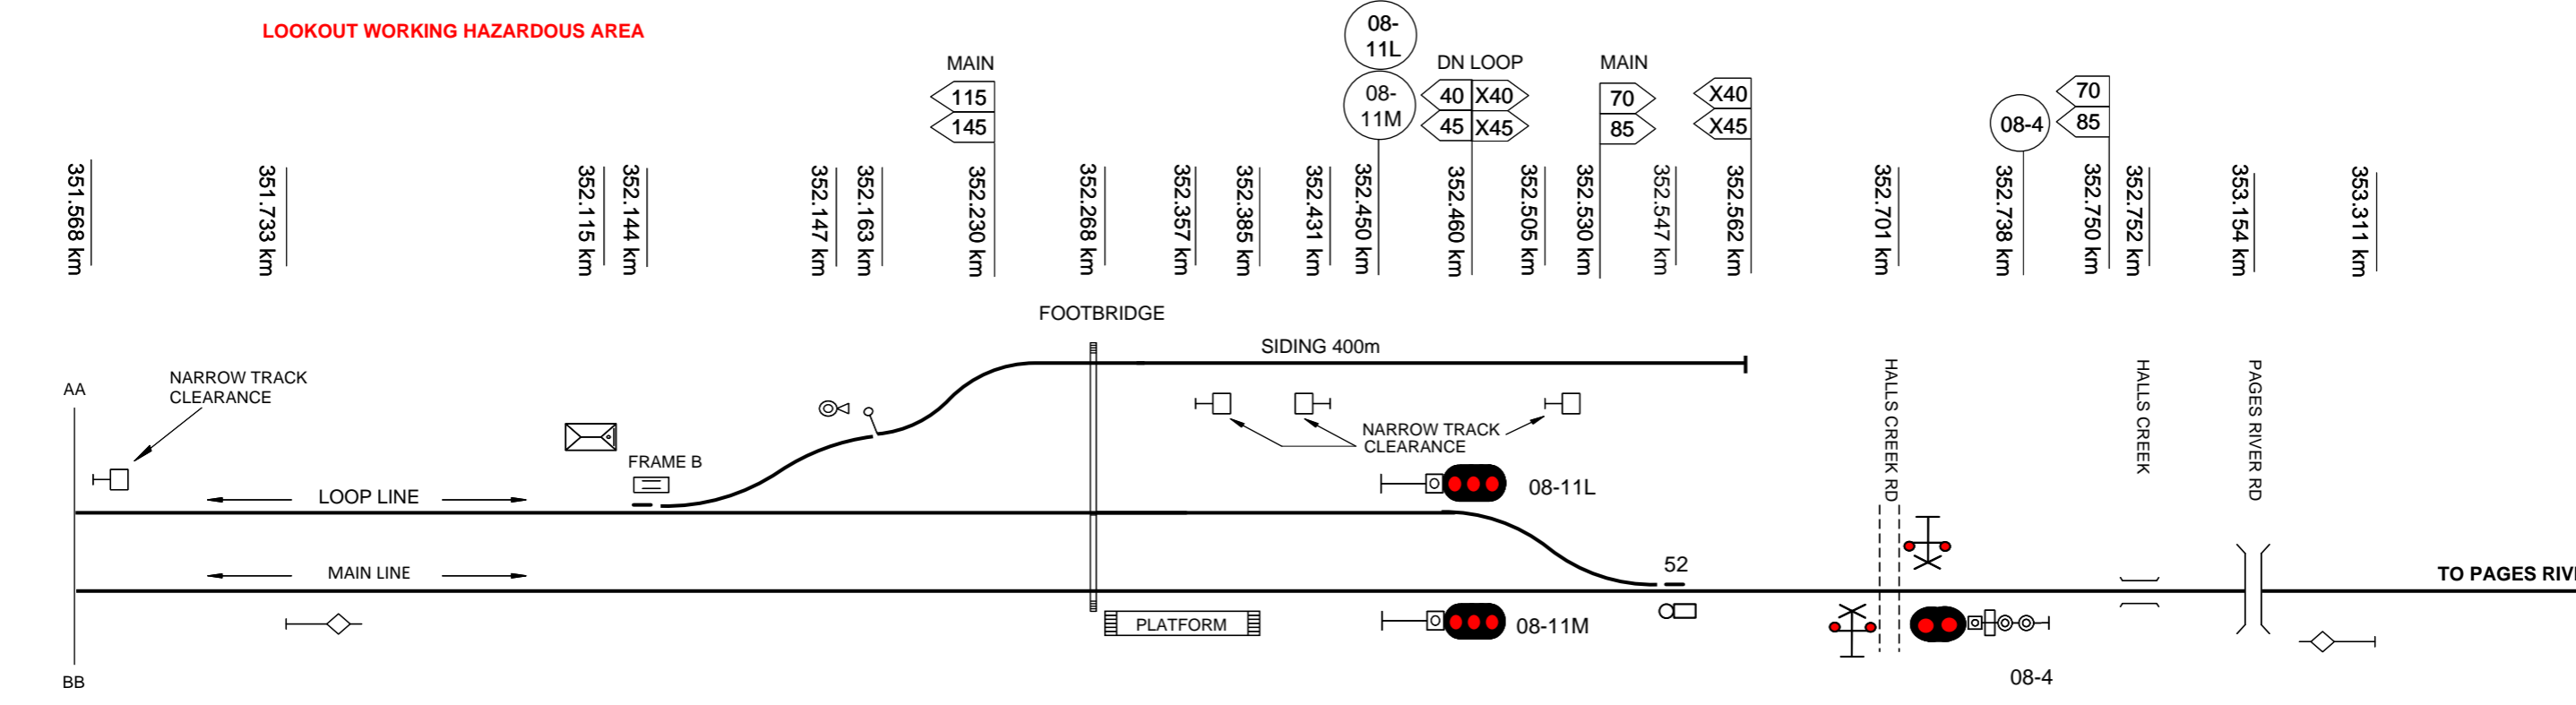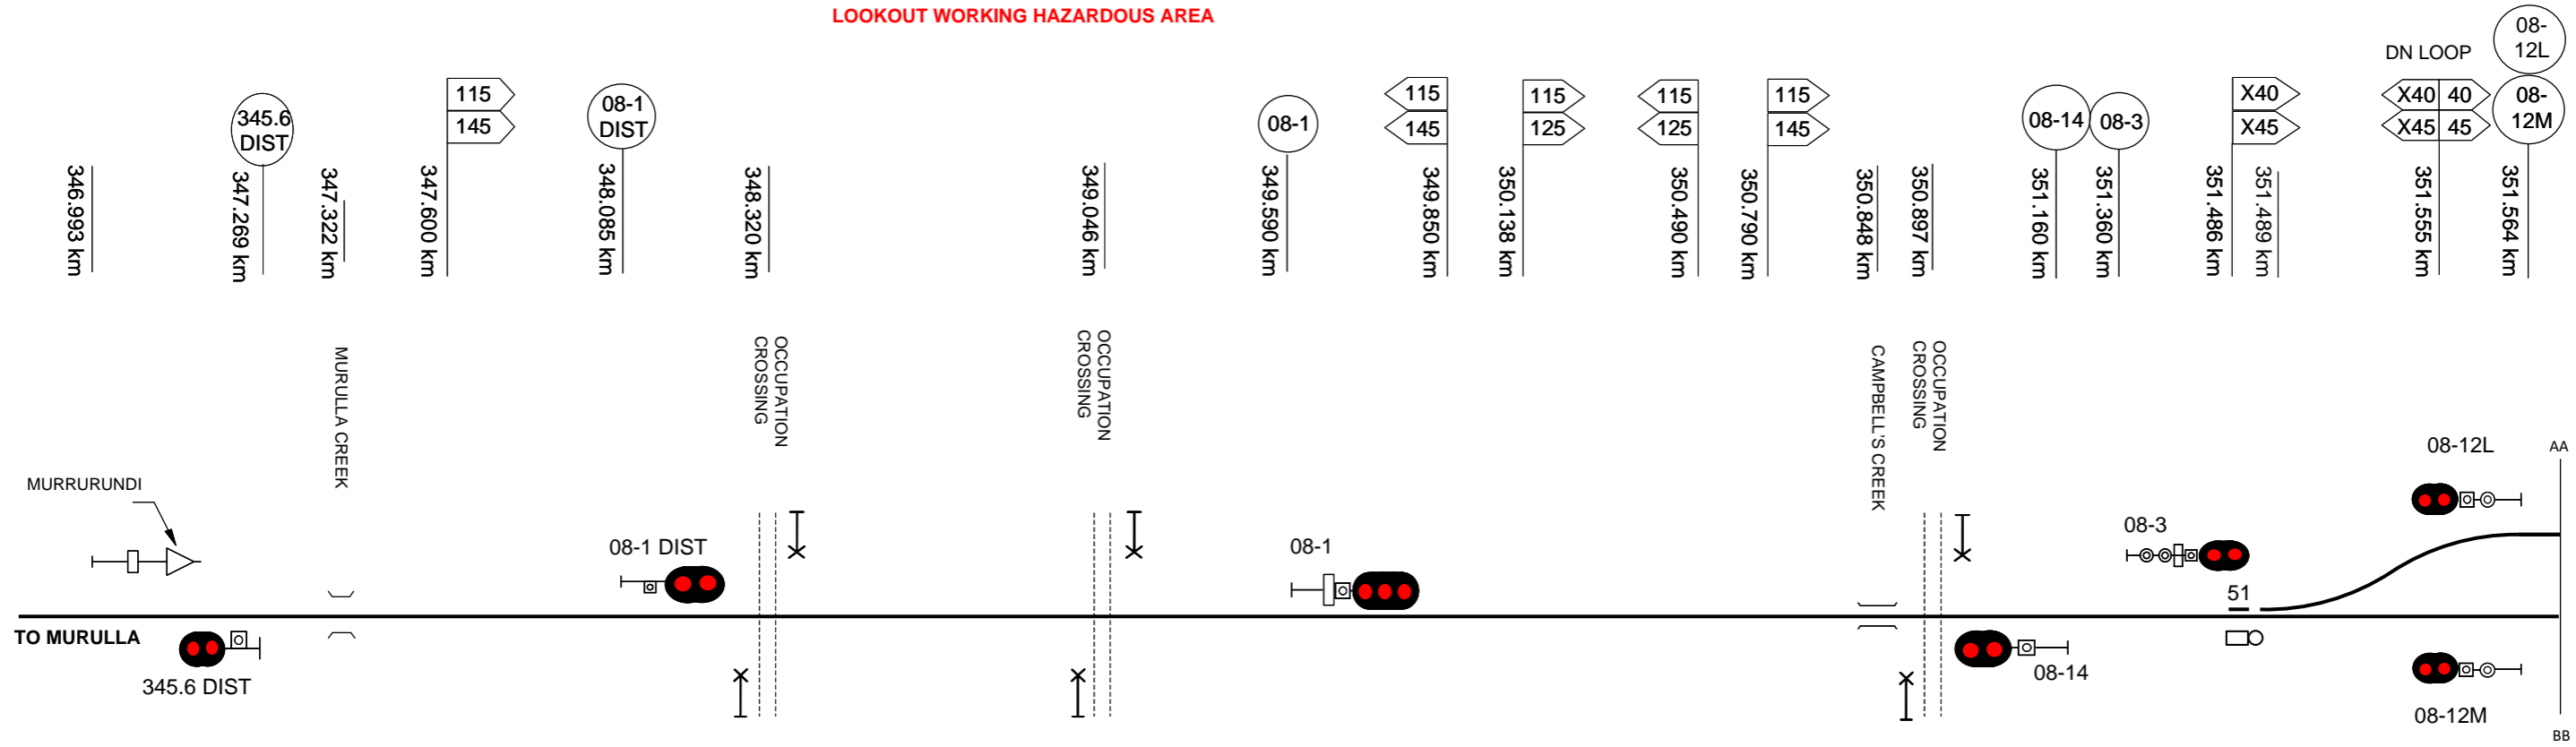

Rev	Date	Revision Description	Designed	Checked	Ind. Rev.	Approved	Review Signature	Ind. Rev. Company	Ind. Rev. Name	Acceptance Date
4	12/10/22	Distant signal reference corrected								
3	22/2/19	Lookout working notation added & speed signs updated								
2	25/7/18	Km correction to signal 4								
1	12/1/18	Ground frame D & down siding removed & No 1 Up Siding removed								

ARTC

NIB-T0423

TITLE


MURRURUNDI

Sheet No
1 of 1

Scale
NTS

Sheet Size
A3

LOOKOUT WORKING HAZARDOUS AREA

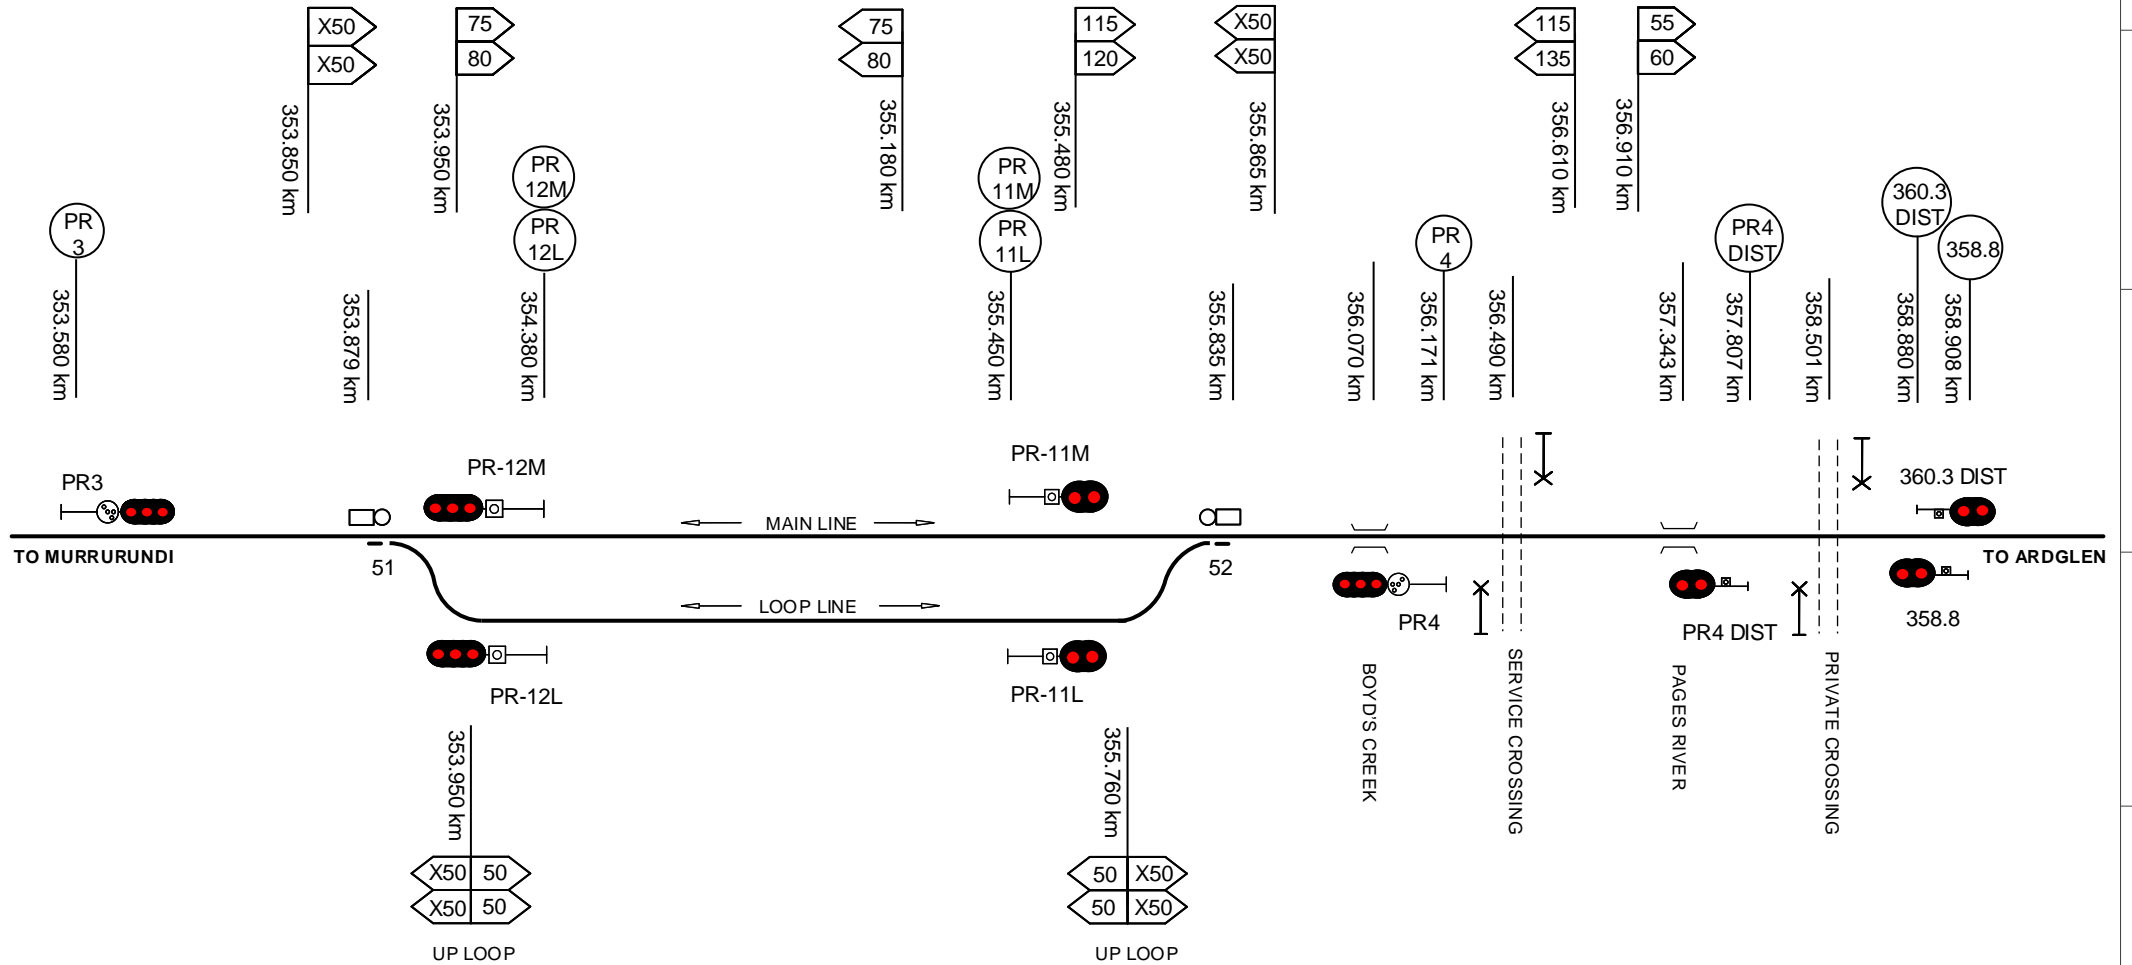

This diagram must be used in conjunction with the corresponding Network Information Book containing the location specific information in Section 2 as well as the legend and general information in Section 1.

Rev	Date	Revision Description	Designed	Checked	Ind. Rev.	App. Rev.
2	20/6/22	Private crossing 353.794km removed				
1	22/2/19	Lookout working notation added & speed signs updated				

Designed	B HILL	5/1/16	ARTC ACCEPTANCE	
Checked	J SPARROW	5/1/16	Accepted by P CAMPBELL	
Ind. Rev. Comp at	ARTC	Ind. Rev. Name R RATH	Signed:	<i>[Signature]</i>
Review Signature	<i>[Signature]</i>	5/1/16	Acceptance Date	5/1/16

Sheet No
1 of 1


Scale
NTS

Sheet Size
A4


NIB-T0424

TITLE
PAGES RIVER

LOOKOUT WORKING HAZARDOUS AREA

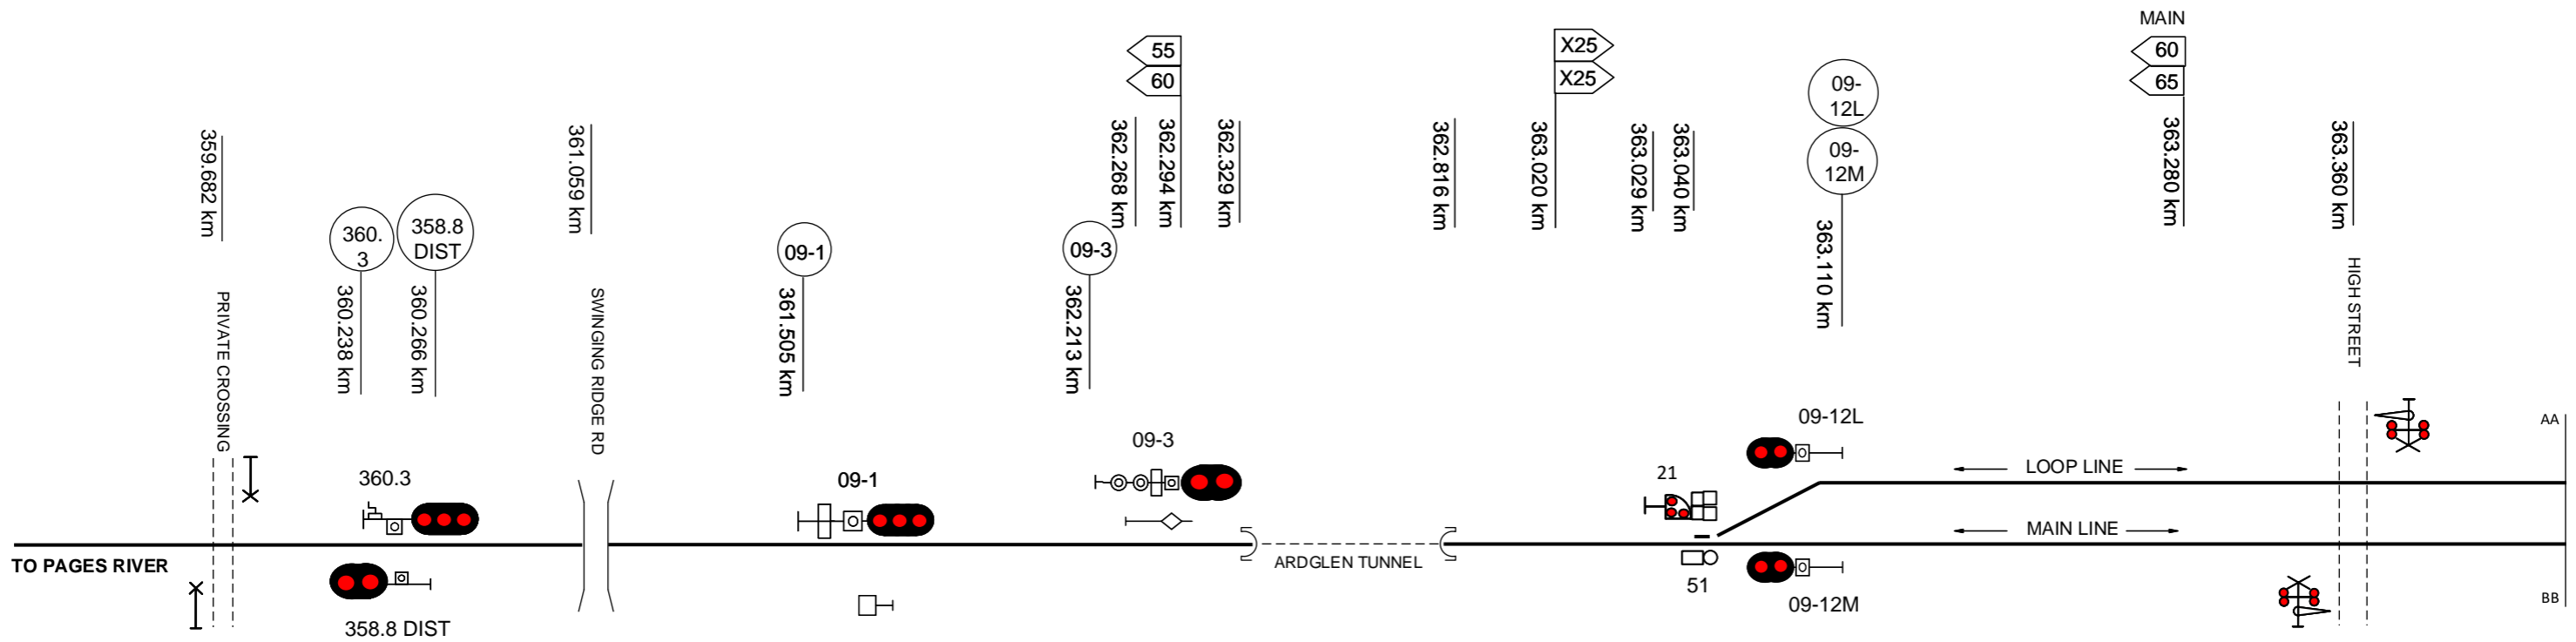

LOOKOUT WORKING HAZARDOUS AREA

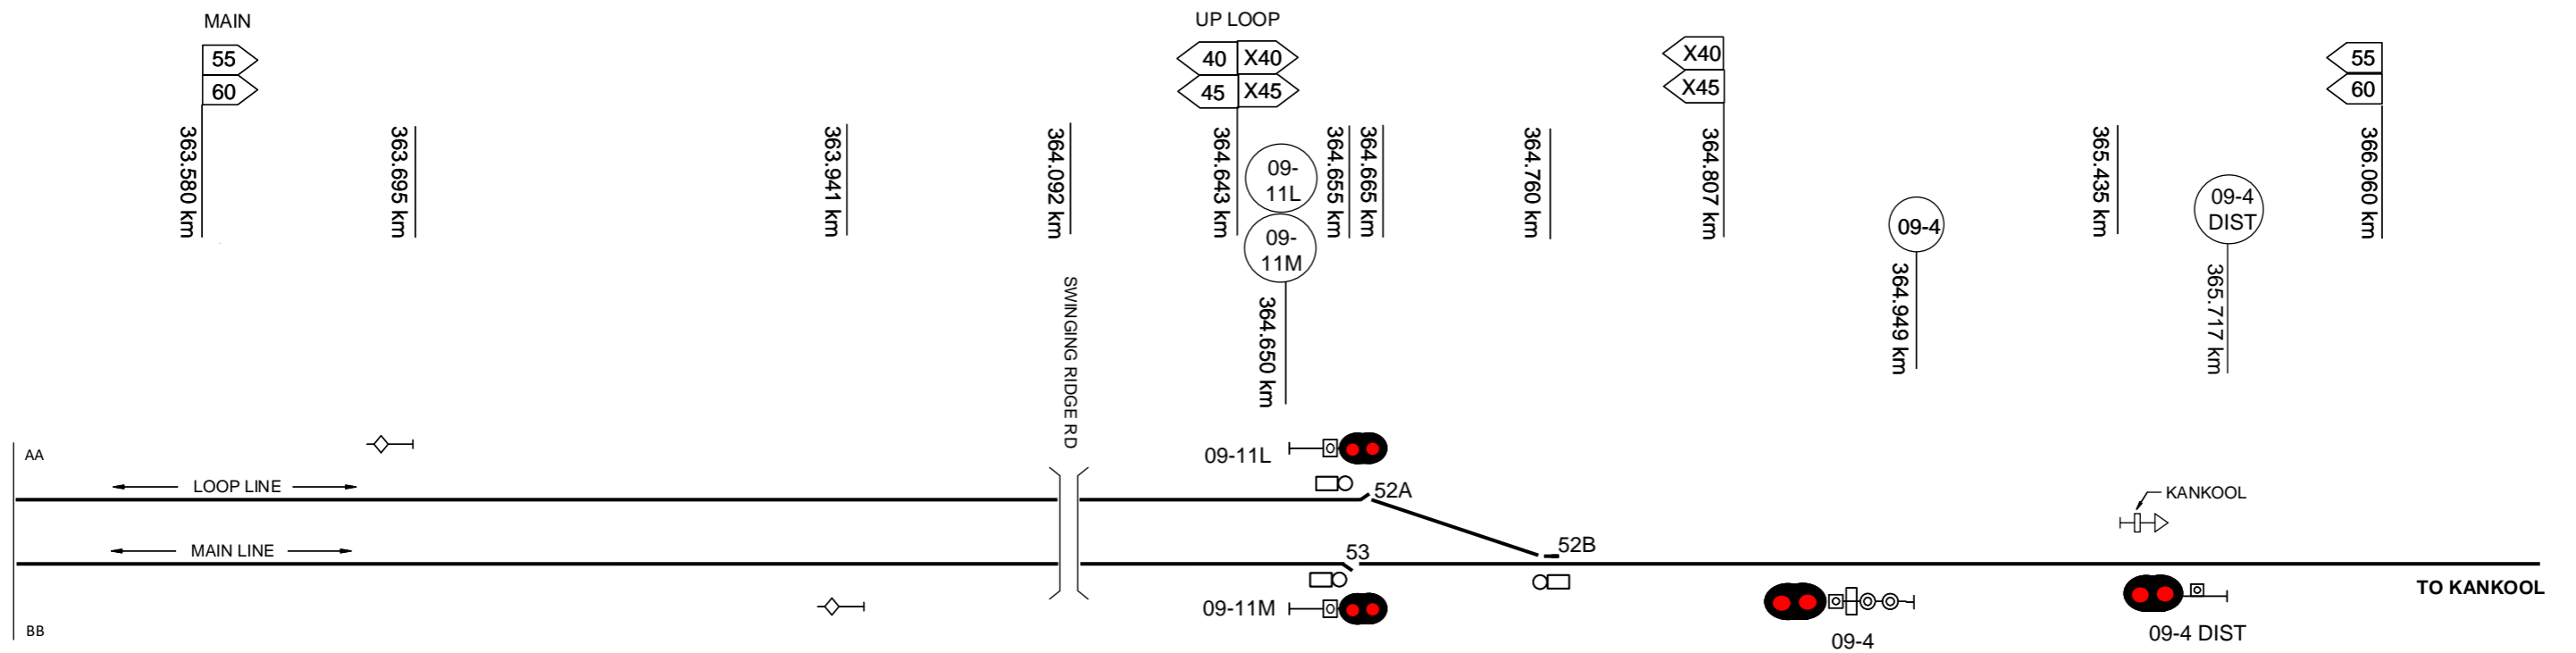

This diagram must be used in conjunction with the corresponding Network Information Book containing the location specific information in Section 2 as well as the legend and general information in Section 1.


Rev	Date	Revision Description	Designed	Checked	Ind. Rev.	Approved	Review Signature	Ind. Rev. Company	Ind. Rev. Name	Accepted Date	ARTC ACCEPTANCE
3	13/1/20	53 catch points km updated						ARTC	R RATH	5/1/16	ARTC ACCEPTANCE
2	22/2/19	Lookout working notation added & speed signs updated							J SPARROW	5/1/16	Accepted by P CAMPBELL
1	25/8/17	54A & B points and quarry siding removed									Signed: <i>[Signature]</i>
										5/1/16	Acceptance Date 5/1/16



Sheet No 1 of 1	Sheet Size A3
NIB-T0425	
Scale NTS	

TITLE
ARDGLEN

LOOKOUT WORKING HAZARDOUS AREA

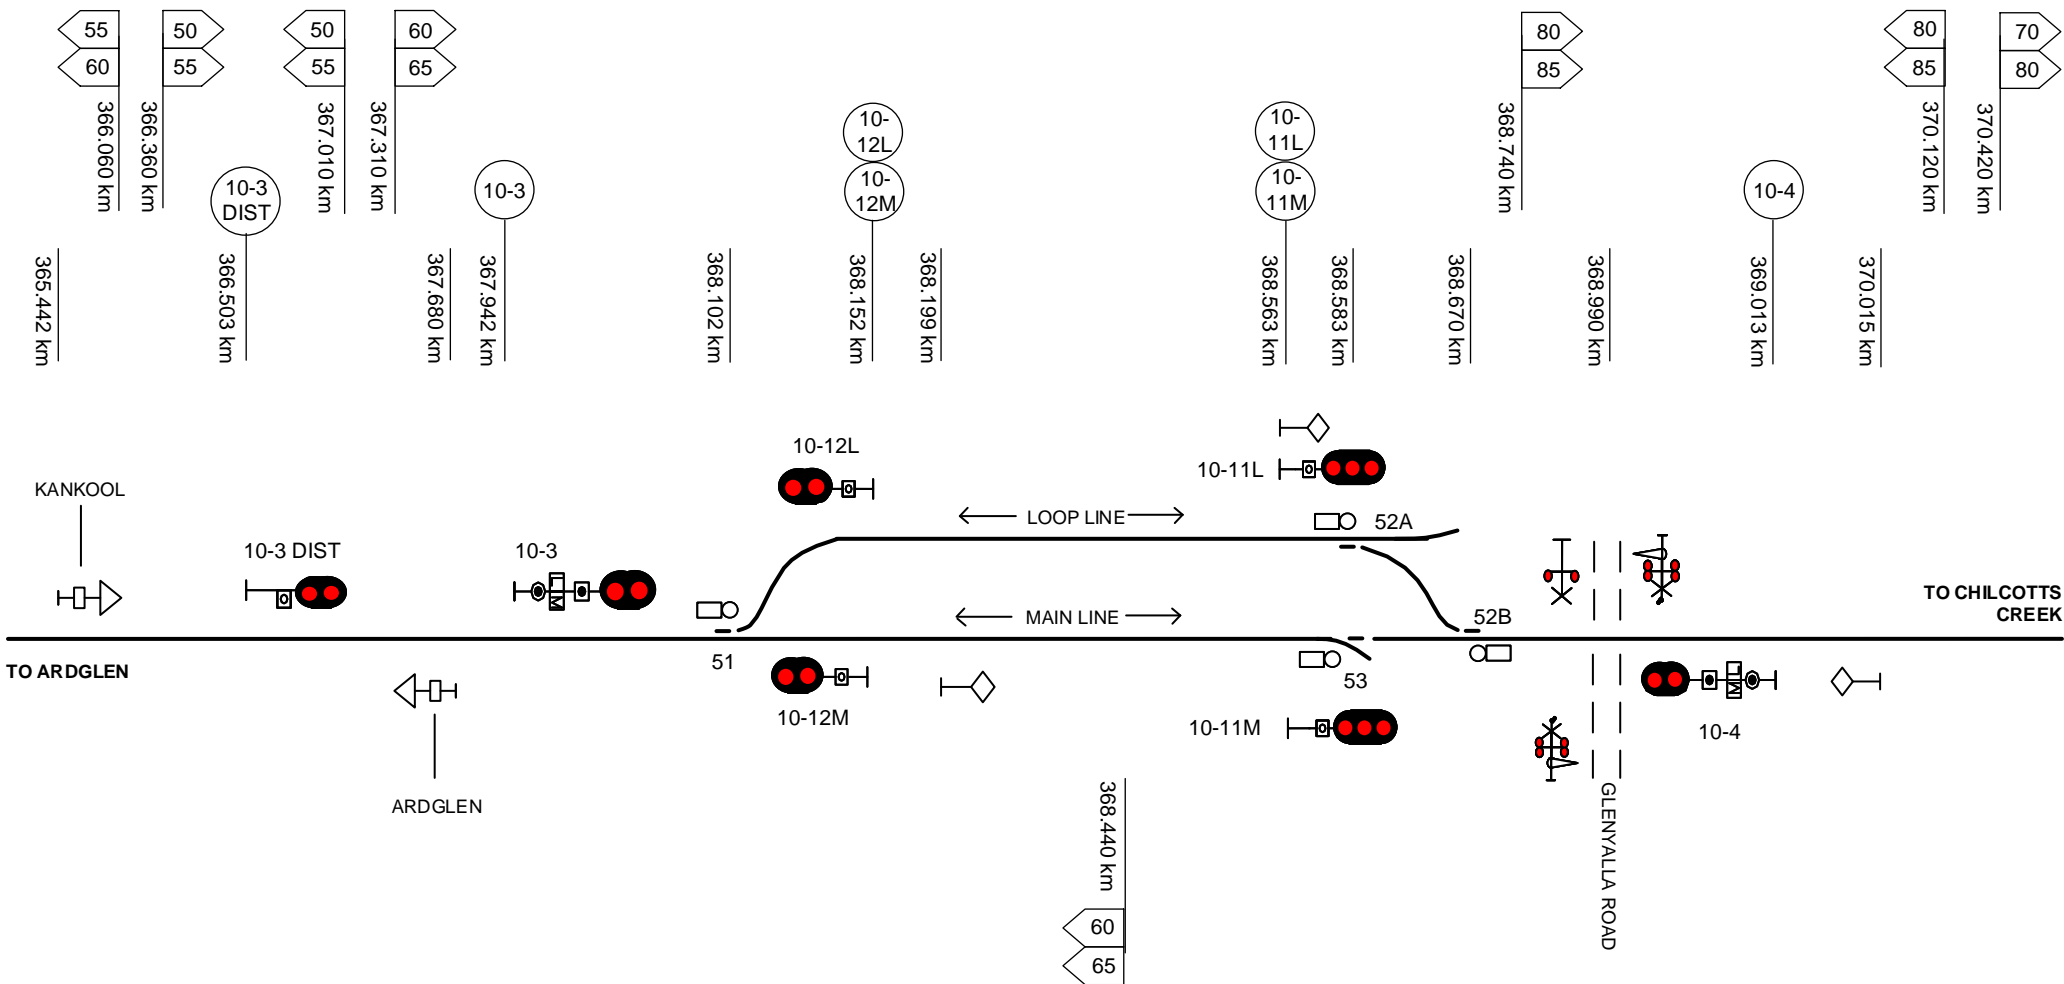

This diagram must be used in conjunction with the corresponding Network Information Book containing the location specific information in Section 2 as well as the legend and general information in Section 1.

Rev	Date	Revision Description	Designed	Checked	Ind. Rev	Approved
3	19/5/20	S1 points km updated				
2	22/2/19	Lookout working notation added & speed signs updated				
1	12/2/18	Speed sign kms updated				

Designed	B HILL	5/1/16	ARTC ACCEPTANCE
Checked	J SPARROW	5/1/16	Accepted by P CAMPBELL
Ind. Rev. Company	ARTC	Ind. Rev. Name	R RATH
Review Signature	<i>[Signature]</i>	5/1/16	Acceptance Date 5/1/16

ARTC

NIB-T0426


SHEET No 1 of 1

Scale NTS

A4

TITLE **KANKOOL**

LOOKOUT WORKING HAZARDOUS AREA

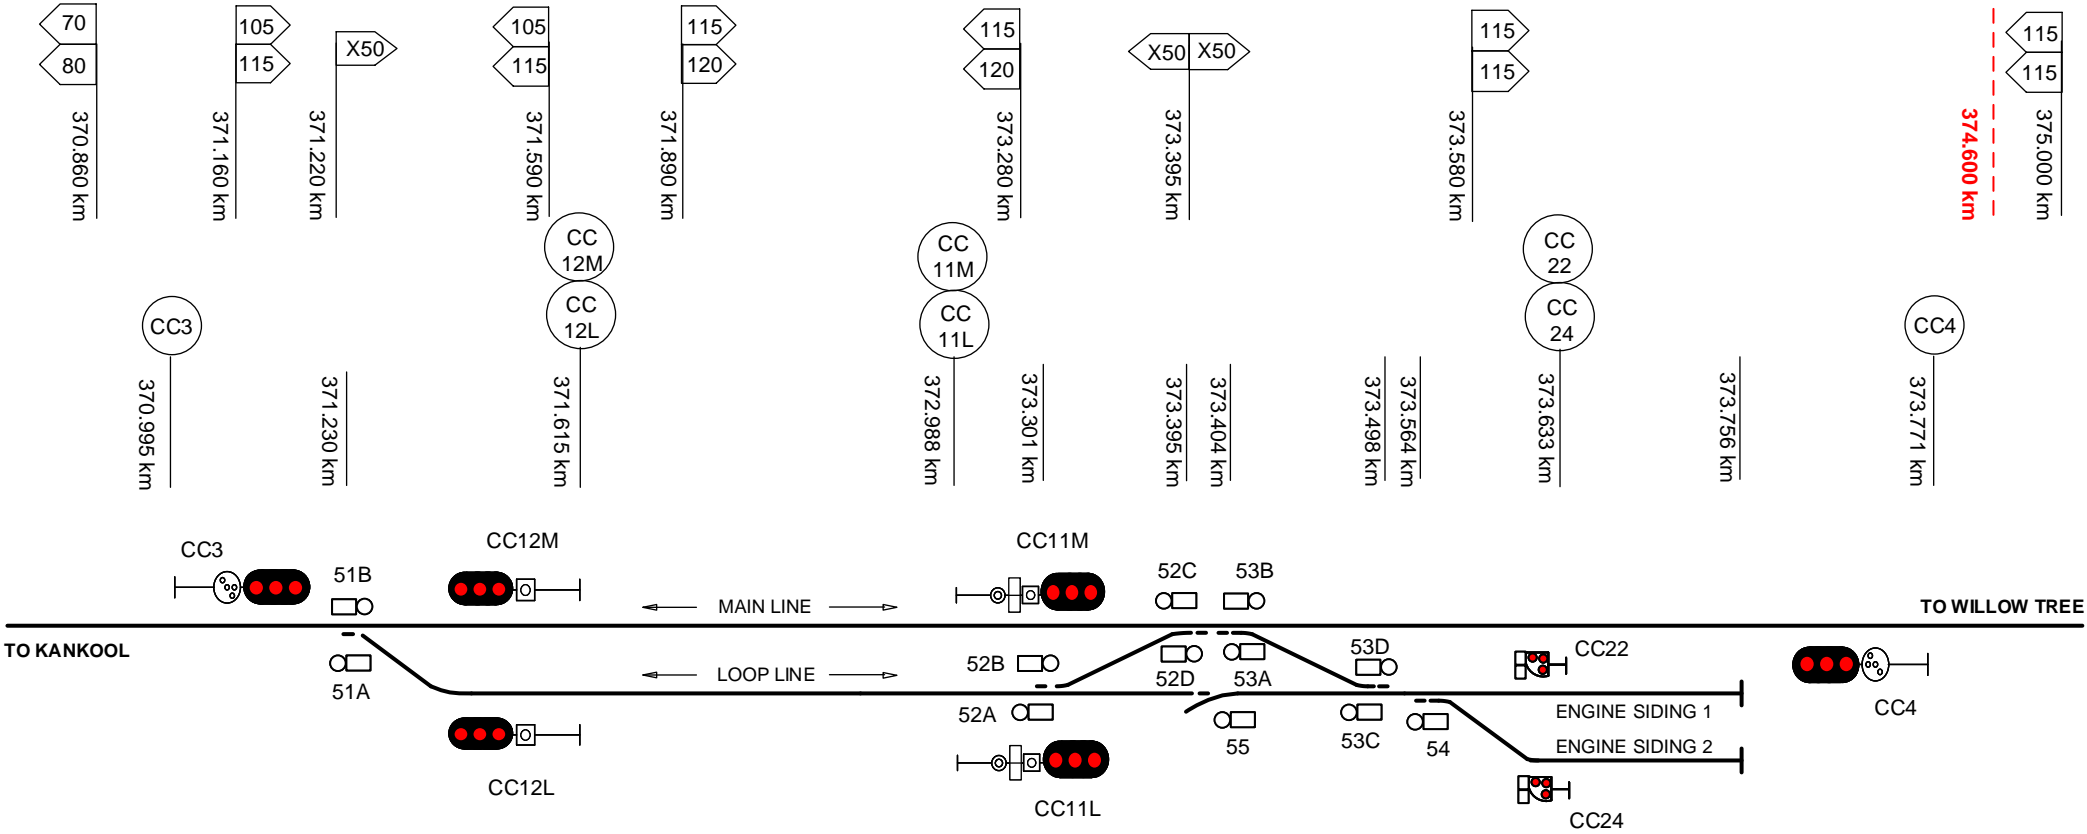

This diagram must be used in conjunction with the corresponding Network Information Book containing the location specific information in Section 2 as well as the legend and general information in Section 1.

Rev	Date	Revision Description	Designed	Checked	Ind. Rev.	Approved
1	22/2/19	Lookout working notation added & speed signs updated				

Designed	B HILL	5/1/16	ARTC ACCEPTANCE
Checked	J SPARROW	5/1/16	Accepted by P CAMPBELL
Ind. Rev. Company	ARTC	Ind. Rev. Name	R RATH
Review Signature	<i>[Signature]</i>	5/1/16	Acceptance Date 5/1/16

ARTC

NIB-T0427

SHEET No 1 of 1
Scale NTS


SHEET SIZE A4

TITLE **CHILCOTTS CREEK**

LOOKOUT WORKING HAZARDOUS AREA

375.500 km

377.500 km

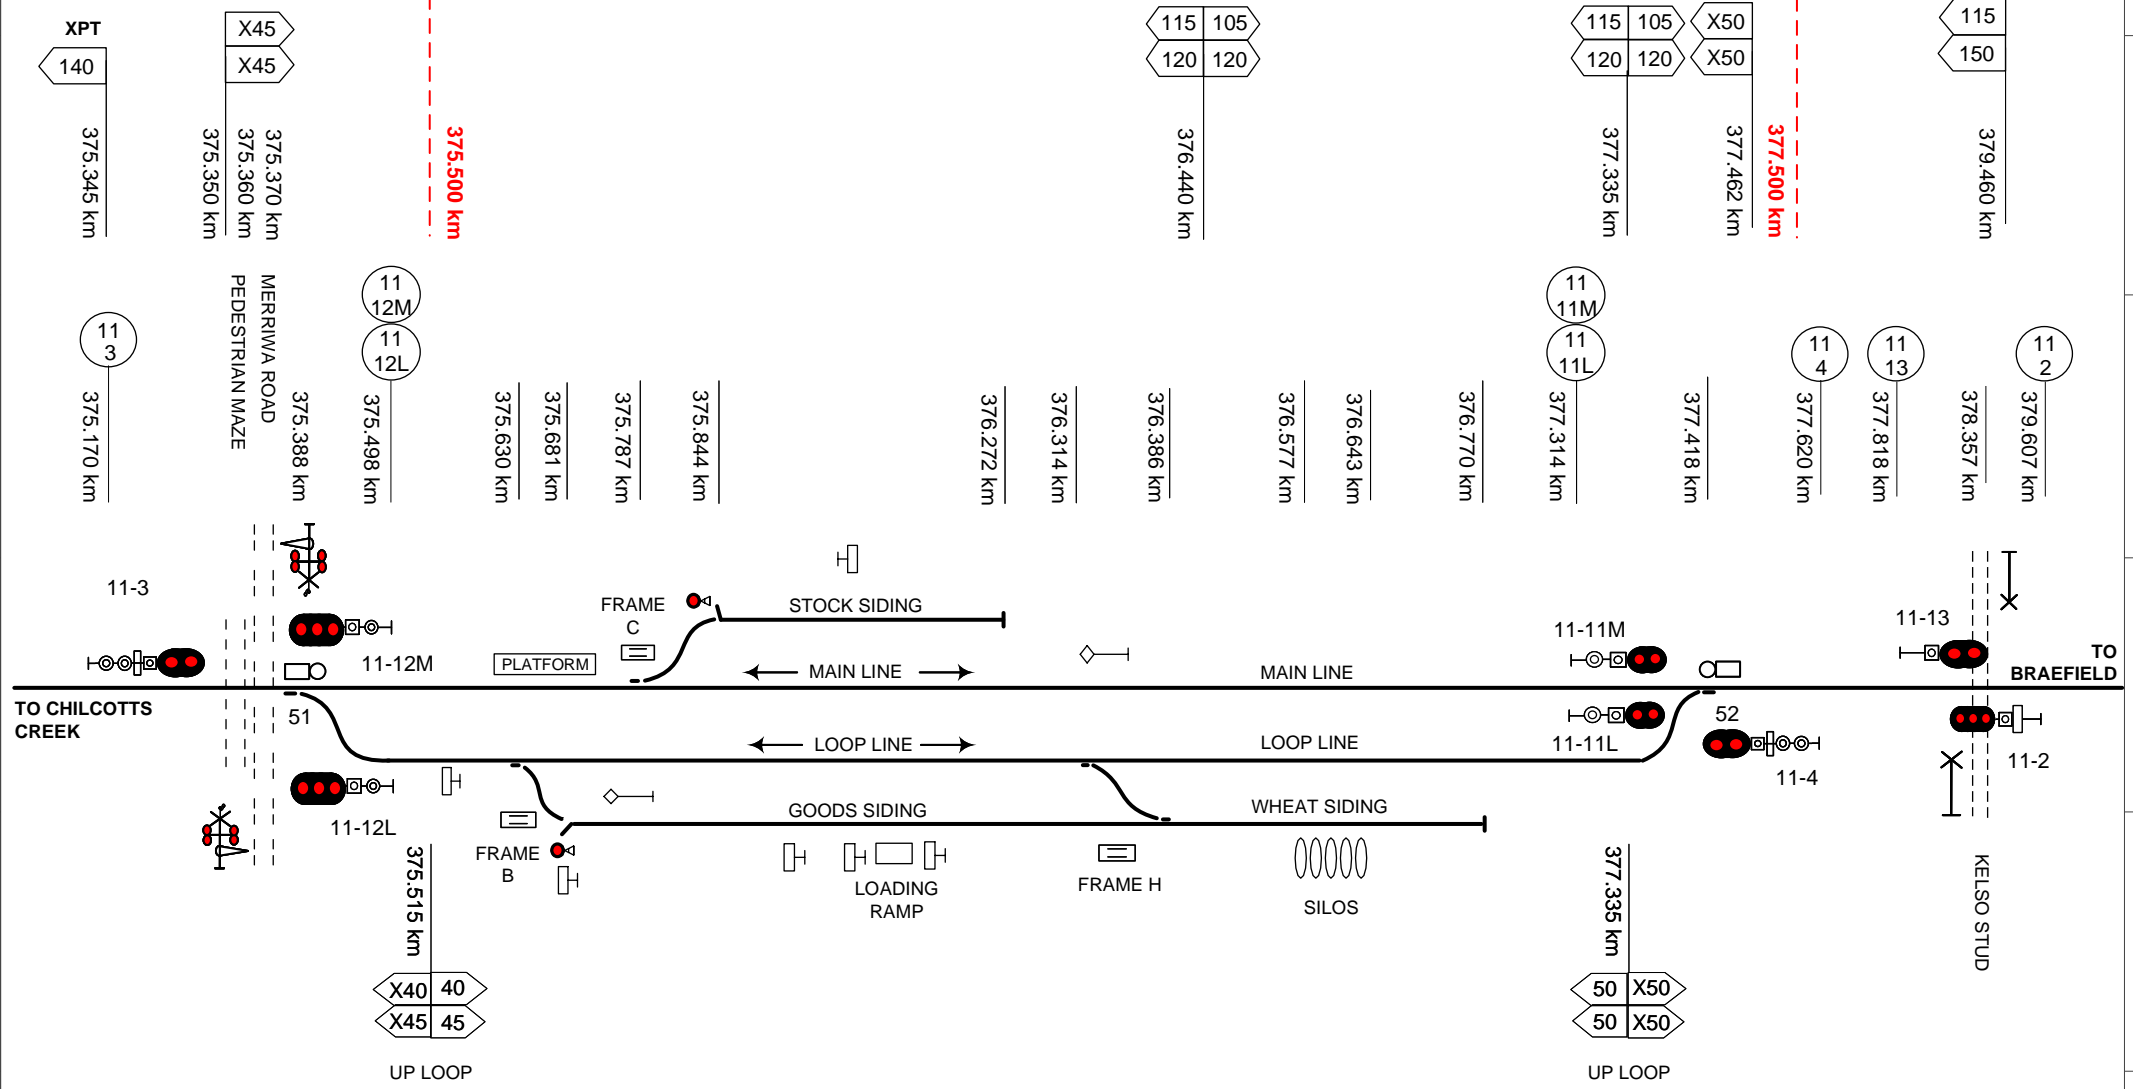

This diagram must be used in conjunction with the corresponding Network Information Book containing the location specific information in Section 2 as well as the legend and general information in Section 1.

Rev	Date	Revision Description	Designed	Checked	Ind. Rev	Approved
6	11/5/23	Kelso Stud crossing added at 378.357km				
5	11/4/22	Merrriwa Road crossing updated				
4	22/2/19	Lookout working notation added & speed signs updated				
3	24/7/18	Merrriwa road pedestrian maze added				
2	29/11/17	Signals 11-2 7 11-13 added				


Designed	B HILL	5/1/16	ARTC ACCEPTANCE
Checked	J SPARROW	5/1/16	Accepted by P CAMPBELL
Ind. Rev. Company	ARTC	Ind. Rev. Name	R RATH
Review Signature	<i>R Rath</i>	Signed:	<i>R Rath</i>
		Acceptance Date	5/1/16

ARTC

NIB-T0428

TITLE **WILLOW TREE**

Sheet No 1 of 1
Scale NTS
Sheet Size A4

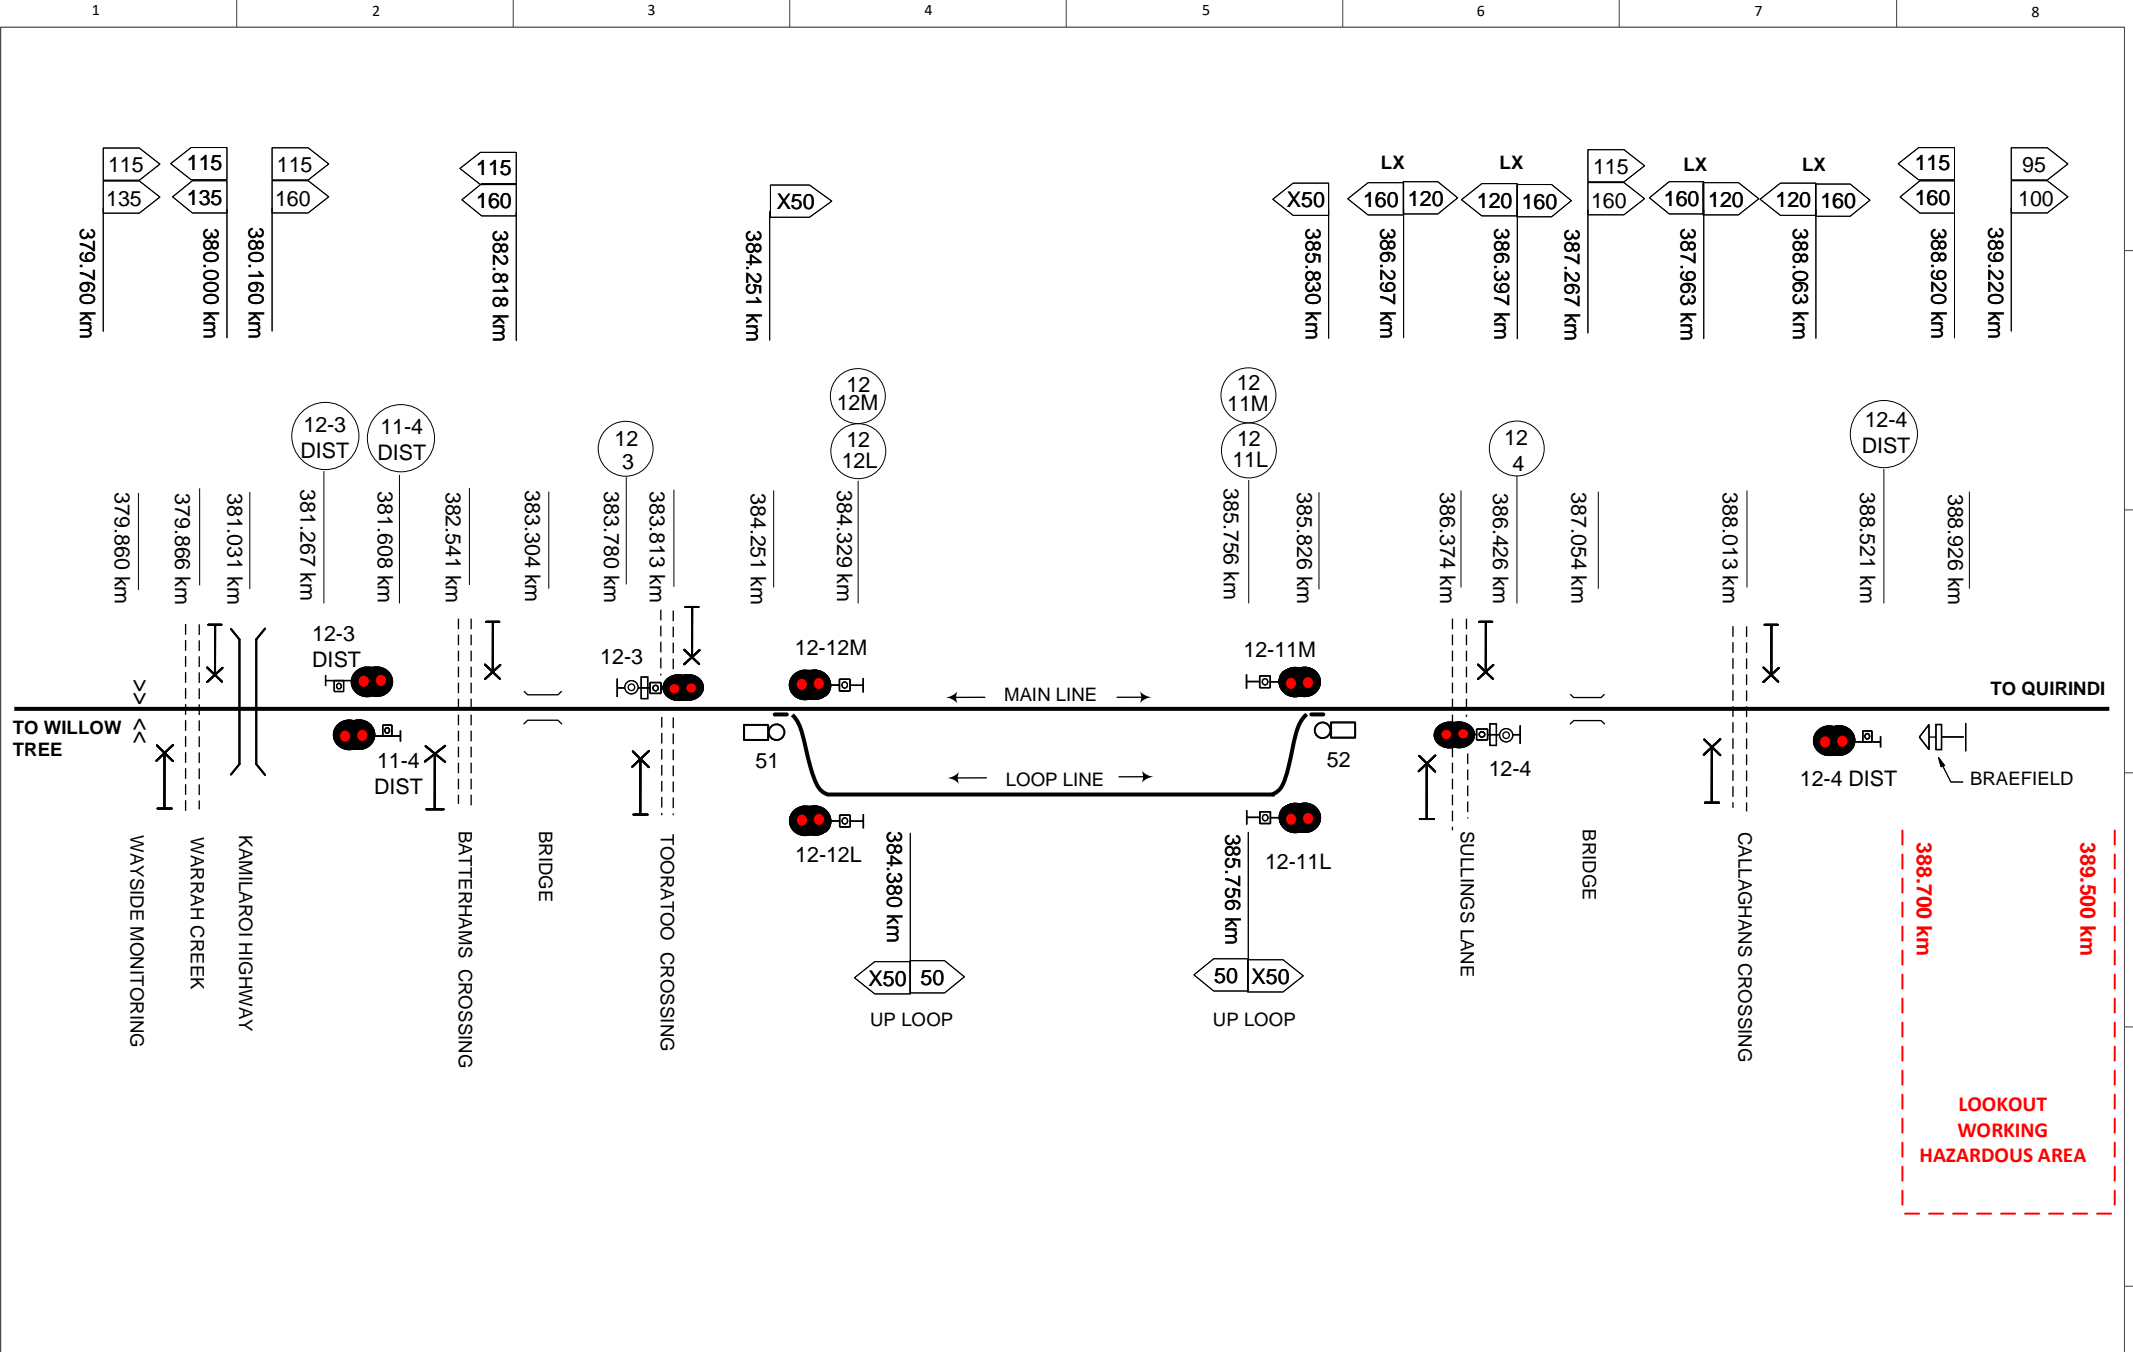

This diagram must be used in conjunction with the corresponding Network Information Book containing the location specific information in Section 2 as well as the legend and general information in Section 1.

Rev	Date	Revision Description	Designed	Checked	Ind. Rev	Approved
4	11/5/23	Level crossing speed sign updates & Warrah Creek crossing added at 379.866km				
3	25/1/22	Signals 12-3 DIST & 11-4 DIST corrected				
2	22/2/19	Lookout working notation added & speed signs updated				
1	29/5/17	Colly Creek wayside equipment added				


Designed	B HILL	5/1/16	ARTC ACCEPTANCE
Checked	J SPARROW	5/1/16	Accepted by P CAMPBELL
Ind. Rev. Company	ARTC	Ind. Rev. Name: R RATH	Signed: <i>[Signature]</i>
Review Signature	<i>[Signature]</i>	5/1/16	Acceptance Date: 5/1/16

ARTC

Sheet No: 1 of 1
Scale: NTS
Sheet Size: A4

NIB-T0429

TITLE: **BRAEFIELD**

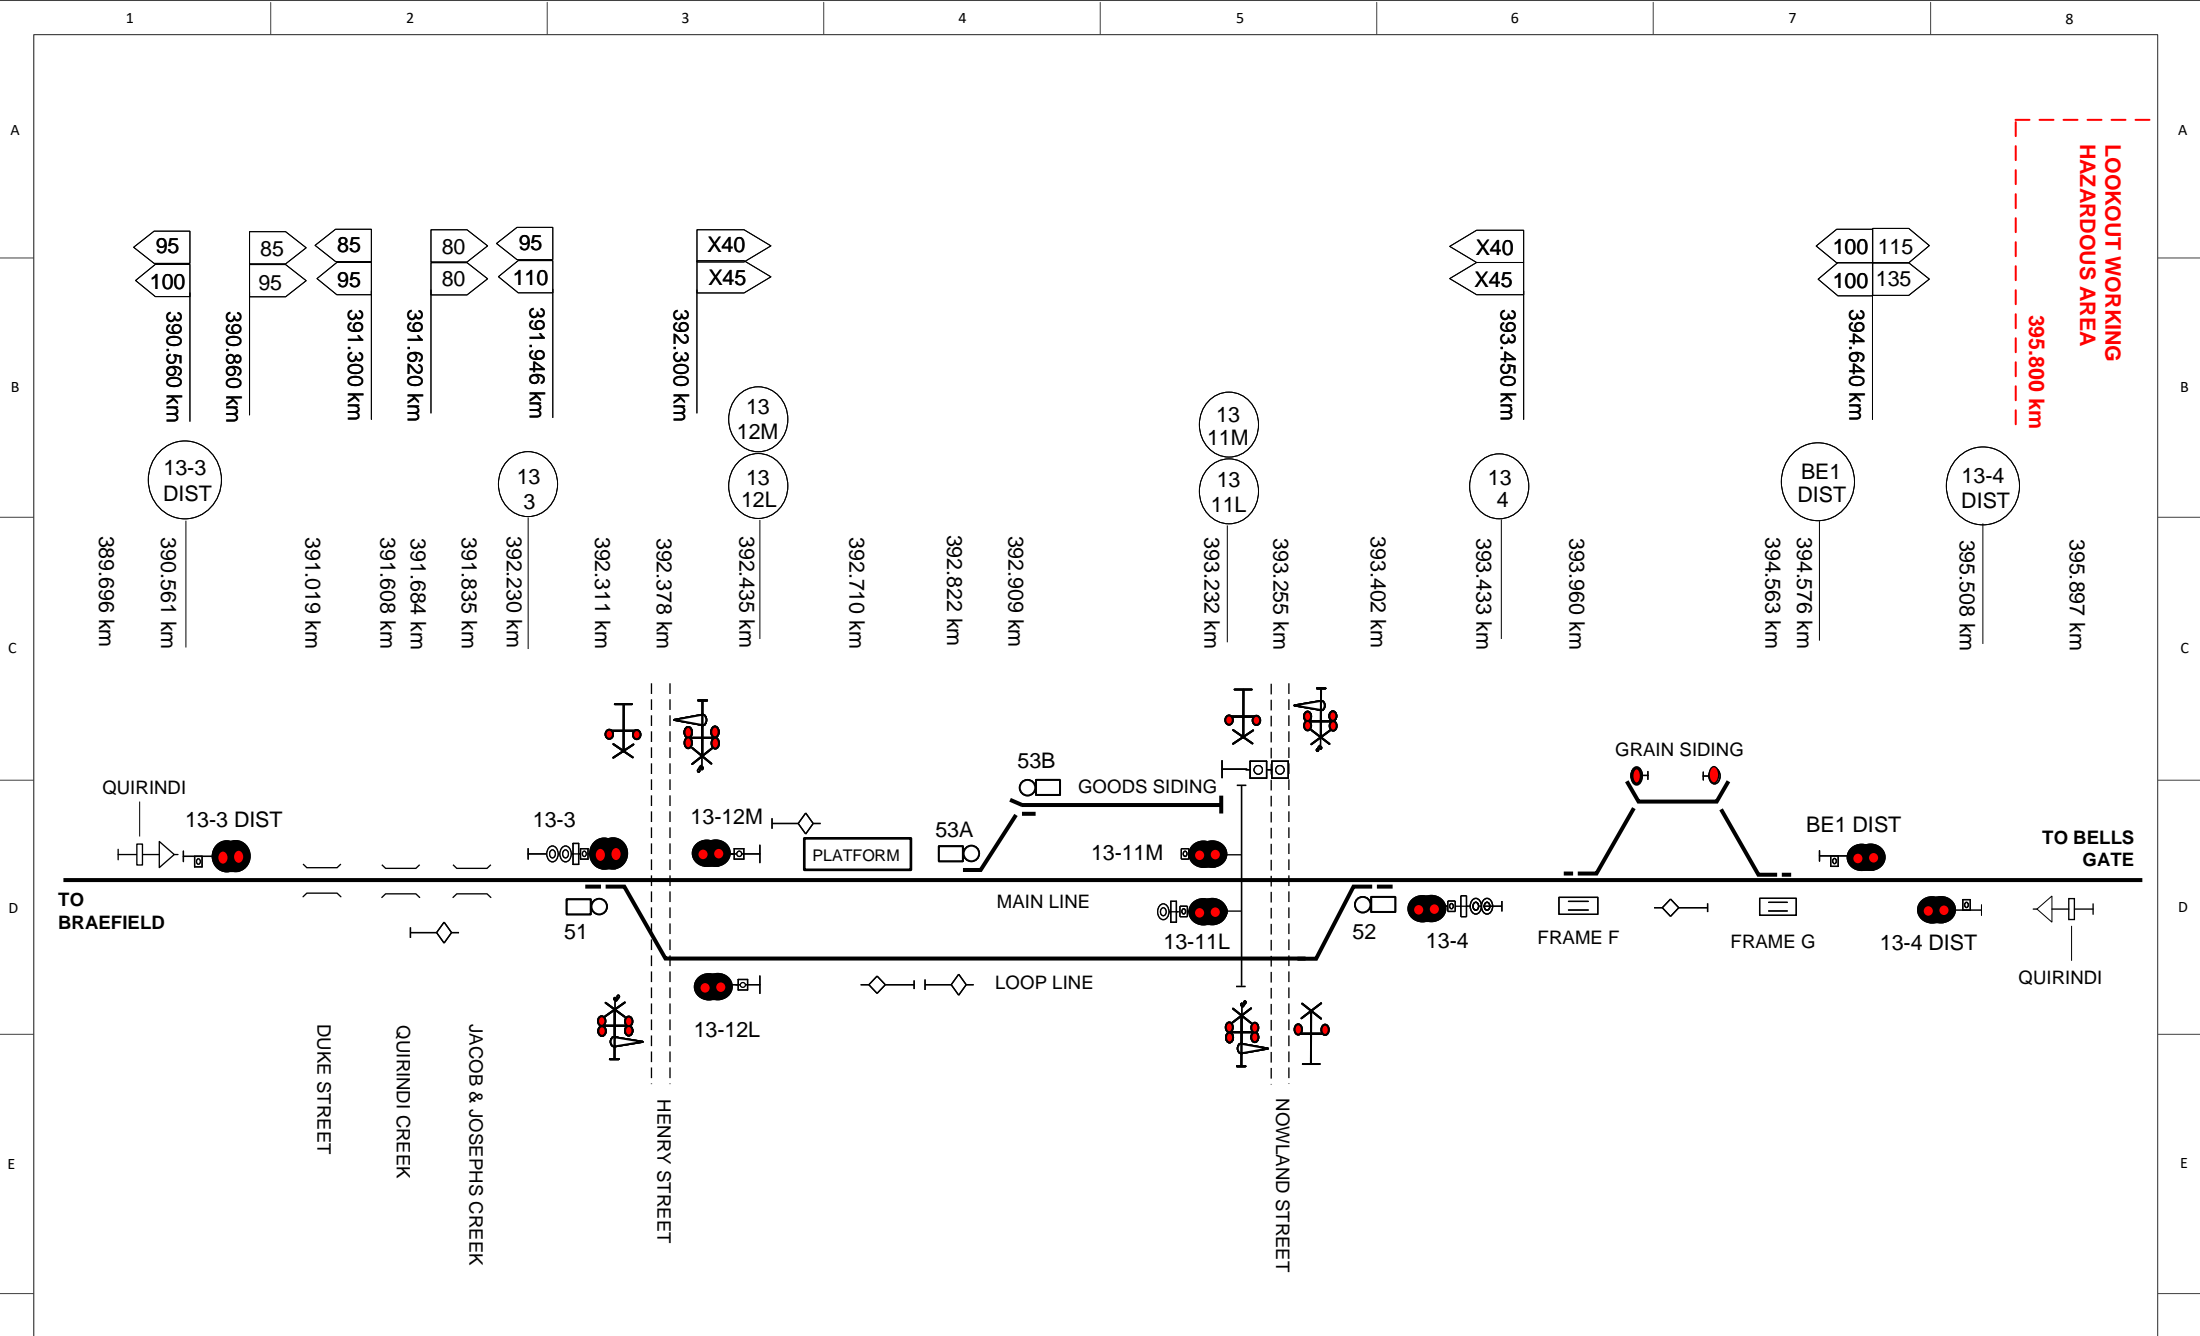

This diagram must be used in conjunction with the corresponding Network Information Book containing the location specific information in Section 2 as well as the legend and general information in Section 1.


Rev	Date	Revision Description	Designed	Checked	Ind. Rev.	Approved
5	24/10/23	Speed signs, signals and points kms updated				
4	26/11/21	Mobil siding removed and goods siding updated				
3	5/07/21	Goods siding updated for points upgrade				
2	30/10/20	Station reference added				
1	22/2/19	Lookout working notation added & speed signs updated				

Designed	B HILL	5/1/16	ARTC ACCEPTANCE
Checked	J SPARROW	5/1/16	Accepted by P CAMPBELL
Ind. Rev. Company	ARTC	Ind. Rev. Name	R RATH
Review Signature	<i>[Signature]</i>	5/1/16	Acceptance Date 5/1/16

ARTC	NIB-T0430	Sheet No 1 of 1	Sheet Size A4
	TITLE QUIRINDI	Scale NTS	

LOOKOUT WORKING
HAZARDOUS AREA

395.800 km
397.000 km

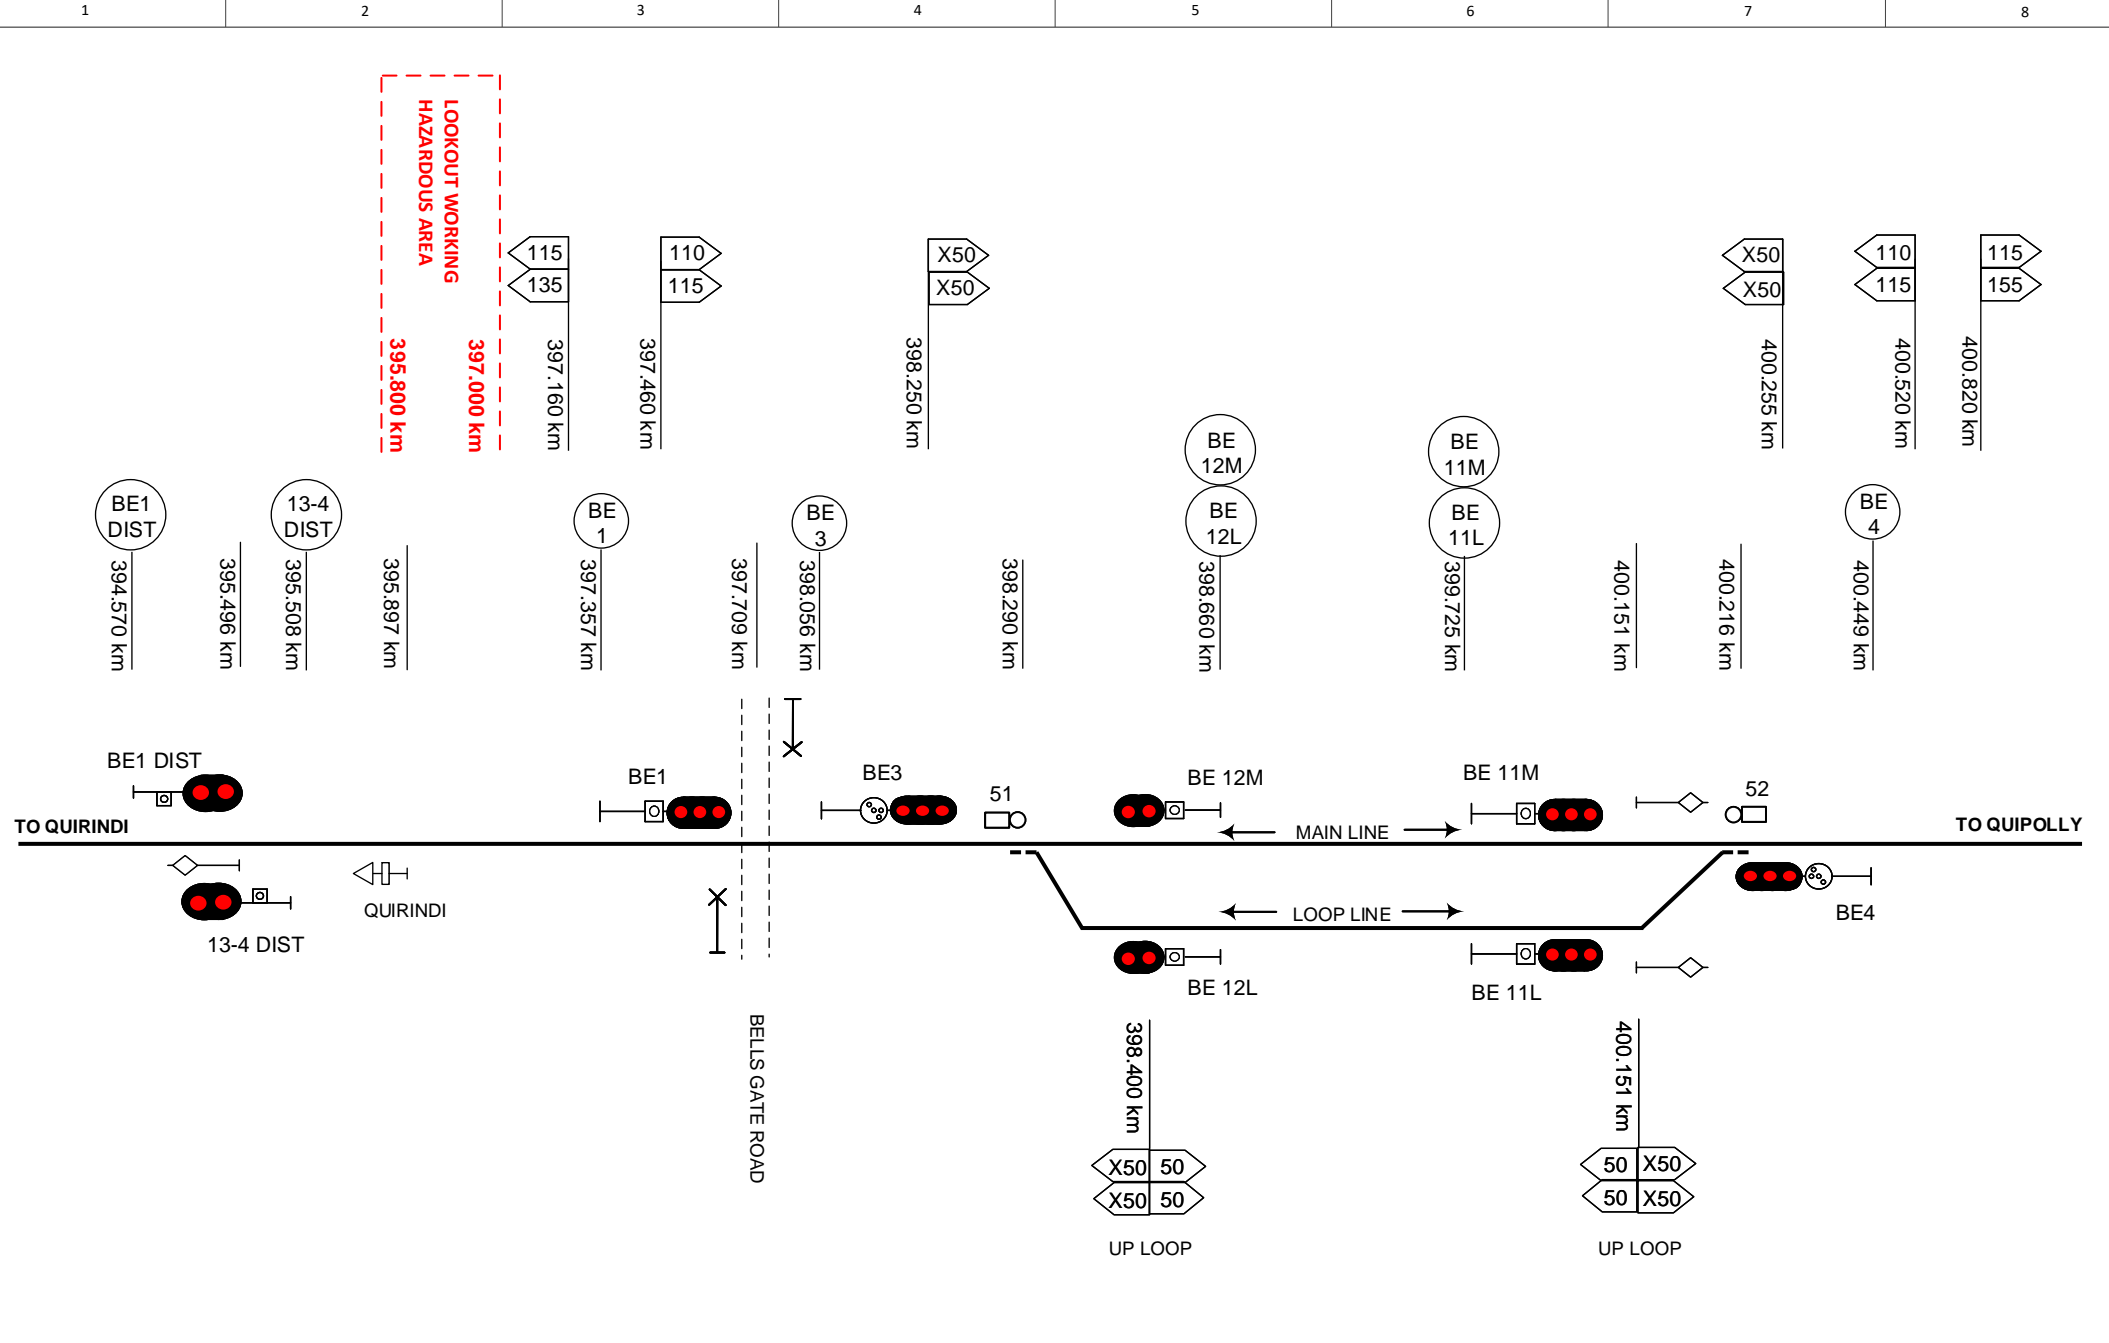

This diagram must be used in conjunction with the corresponding Network Information Book containing the location specific information in Section 2 as well as the legend and general information in Section 1.

Rev	Date	Revision Description	Designed	Checked	Ind. Rev	Approved
1	22/2/19	Lookout working notation added & speed signs updated				

Designed	B HILL	5/1/16	ARTC ACCEPTANCE
Checked	J SPARROW	5/1/16	Accepted by P CAMPBELL
Ind. Rev. Company	ARTC	Ind. Rev. Name	R RATH
Review Signature	<i>[Signature]</i>	5/1/16	Acceptance Date 5/1/16

ARTC

Sheet No
1 of 1


Scale
NTS

Sheet Size
A4

NIB-T0431

TITLE

BELLS GATE

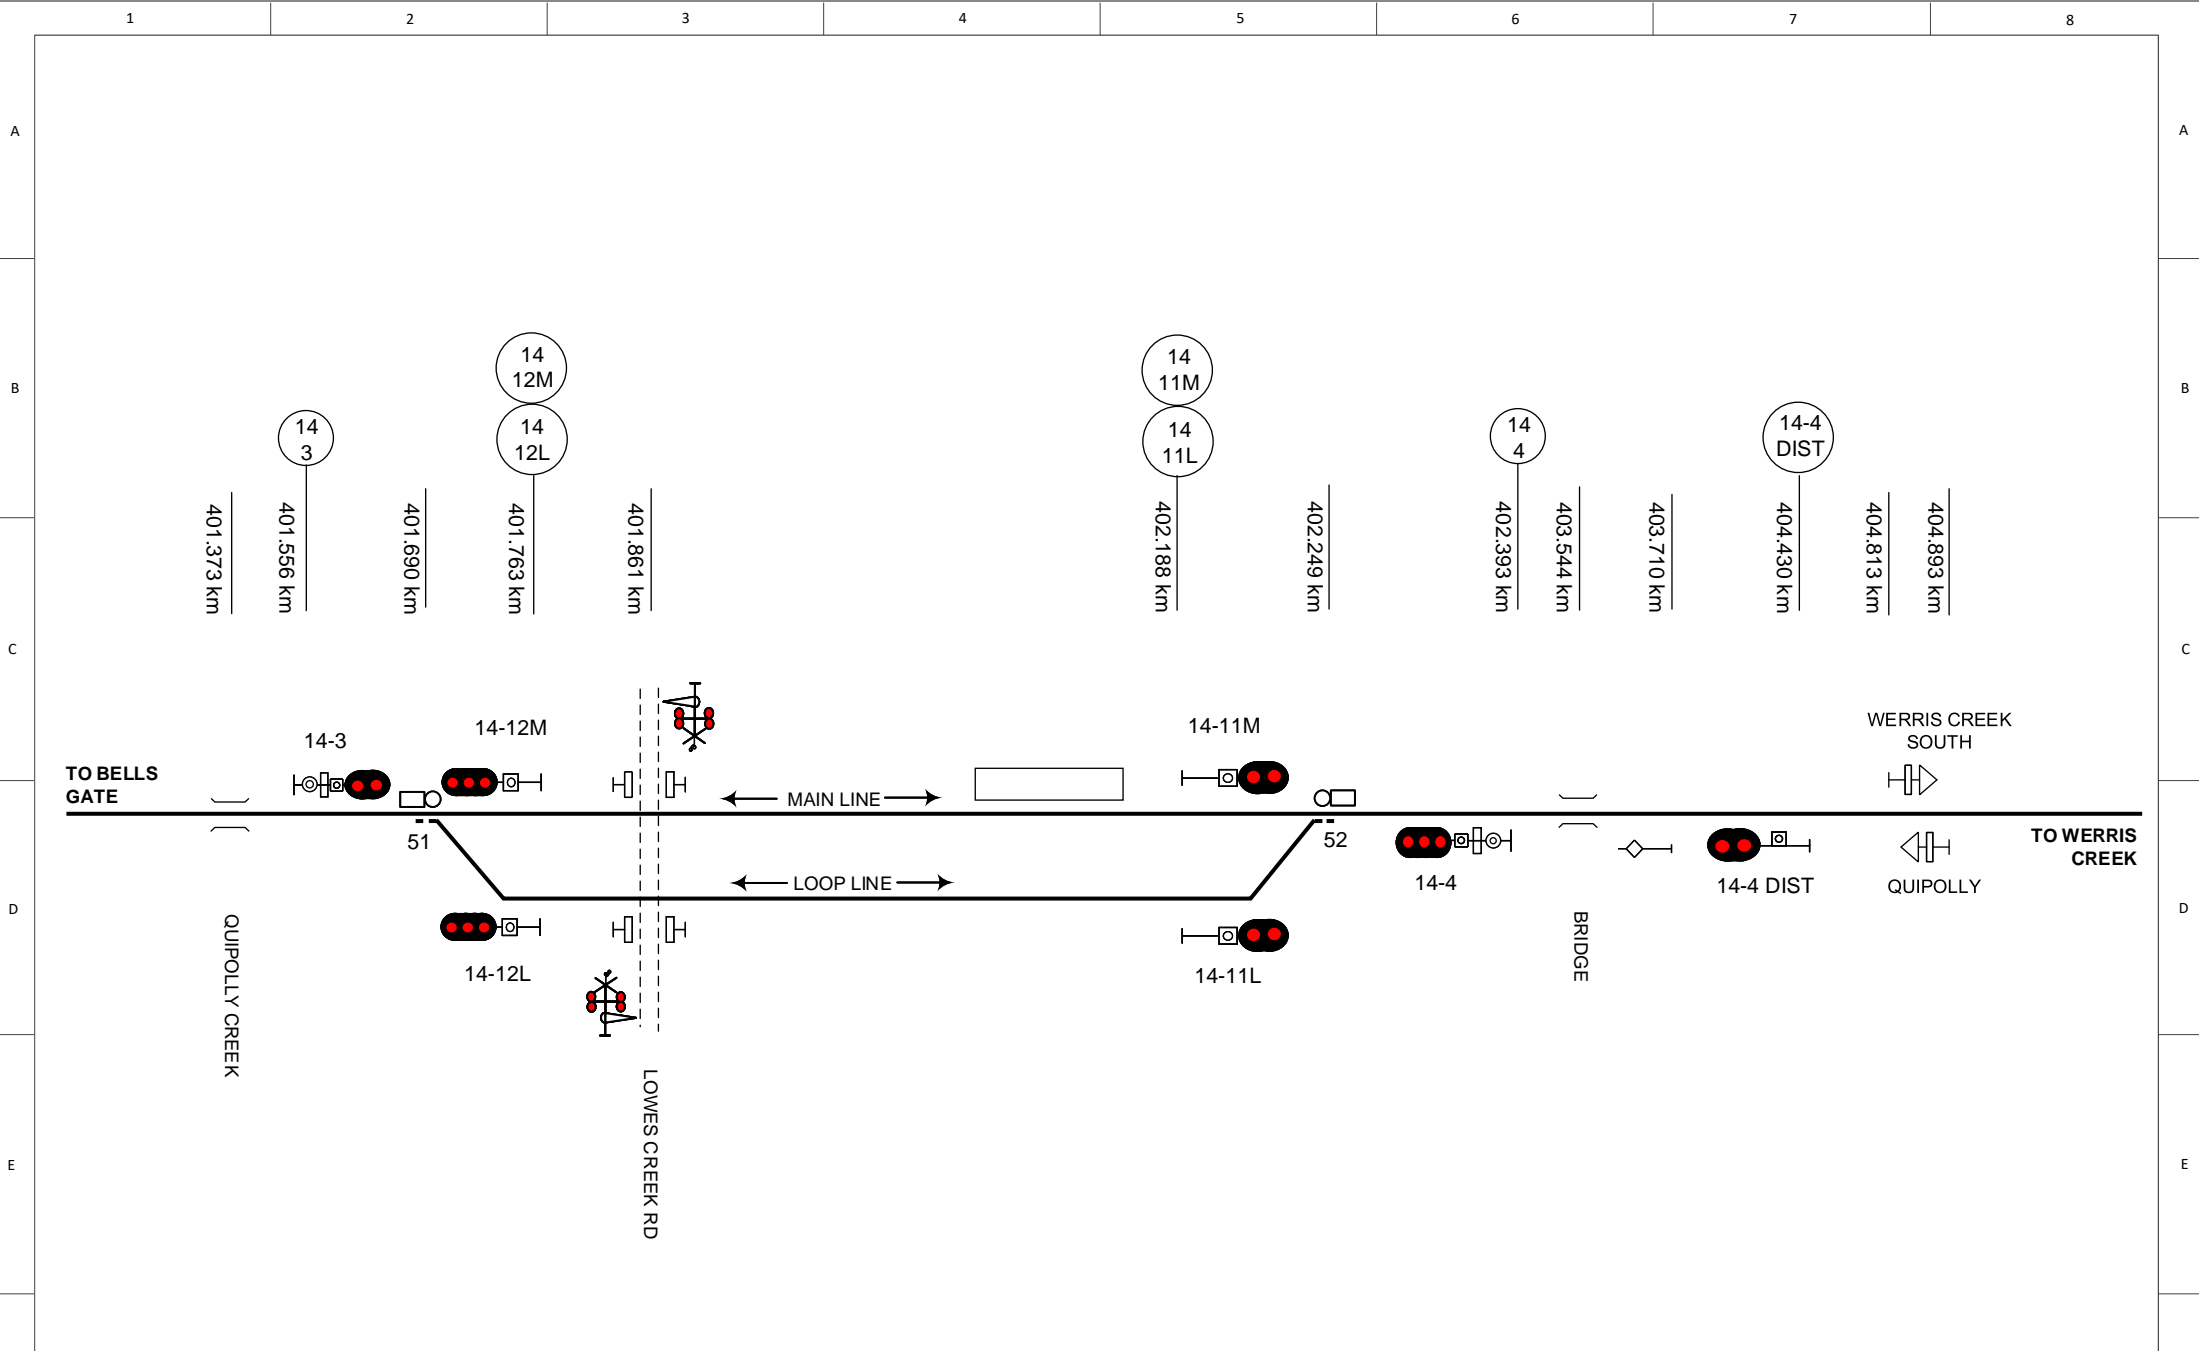

This diagram must be used in conjunction with the corresponding Network Information Book containing the location specific information in Section 2 as well as the legend and general information in Section 1.

Rev	Date	Revision Description	Designed	Checked	Ind. Rev.	Approved
1	11/09/20	Lowes Creek Road km updated				

Designed	B HILL	5/1/16	ARTC ACCEPTANCE
Checked	J SPARROW	5/1/16	Accepted by P CAMPBELL
Ind. Rev. Company	ARTC	Ind. Rev. Name R BATH	Signed: <i>R Bath</i>
Review Signature	<i>R Bath</i>	5/1/16	Acceptance Date 5/1/16

ARTC	NIB-T0432	Sheet No 1 of 1	Sheet Size A4
	TITLE QUIPOLLY	Scale NTS	

Drawing Legend

	Standard gauge track		Dual gauge track
	Advisory Sign or Location Sign		Speed sign
	Pedestrian Crossing		Passive Protection Level Crossing
	Active Protection Level Crossing – Flashing Lights		Active Protection Level Crossing – Lights and Boom
	Bridge or Overpass		Underpass
	River/Creek or Significant river bridge or Viaduct		Station or Platform
	Tunnel		Crossover
	Turnout		Catchpoint
	Derail		Points Operating Mechanism
	Point Indicator		Mechanical Frame
	Automatic Signals		Controlled Signals
	Dwarf Signals		Signal number reference
	Distant Signal		Repeater Signal
	Overheight Detectors		Wayside Equipment