


NIB OGW-30-18 DIAGRAM LOCATIONS
ABERDEEN
TOGAR
SCONE
PARKVILLE
WINGEN
MURULLA
MURRURUNDI
PAGES RIVER
ARDGLEN
KANKOOL
CHILCOTTS CREEK
WILLOW TREE
BRAEFIELD
QUIRINDI
BELLS GATE
QUIPOLLY
DRAWING LEGEND

©2015 Australian Rail Track Corporation Ltd Drawing standard in accordance with EGP-04-01 & EGP-04-02																				ARTC		NIB-T0718		Sheet No 1 of 1		Sheet Size A3	
Used on / Next higher assembly NETWORK INFORMATION BOOK										Designed G HARRISON 5/1/16		ARTC ACCEPTANCE Accepted by P CAMPBELL		Ind. Rev. Company ARTC		Ind. Rev. Name R RATH		Signed: <i>[Signature]</i>		TITLE UPPER HUNTER 2							
Filename: NIB-T0718.VSD		Alternate DMS Number								Checked J SPARROW 5/1/16		Ind. Rev. Signature <i>[Signature]</i>		5/1/16		Acceptance Date 5/1/16											

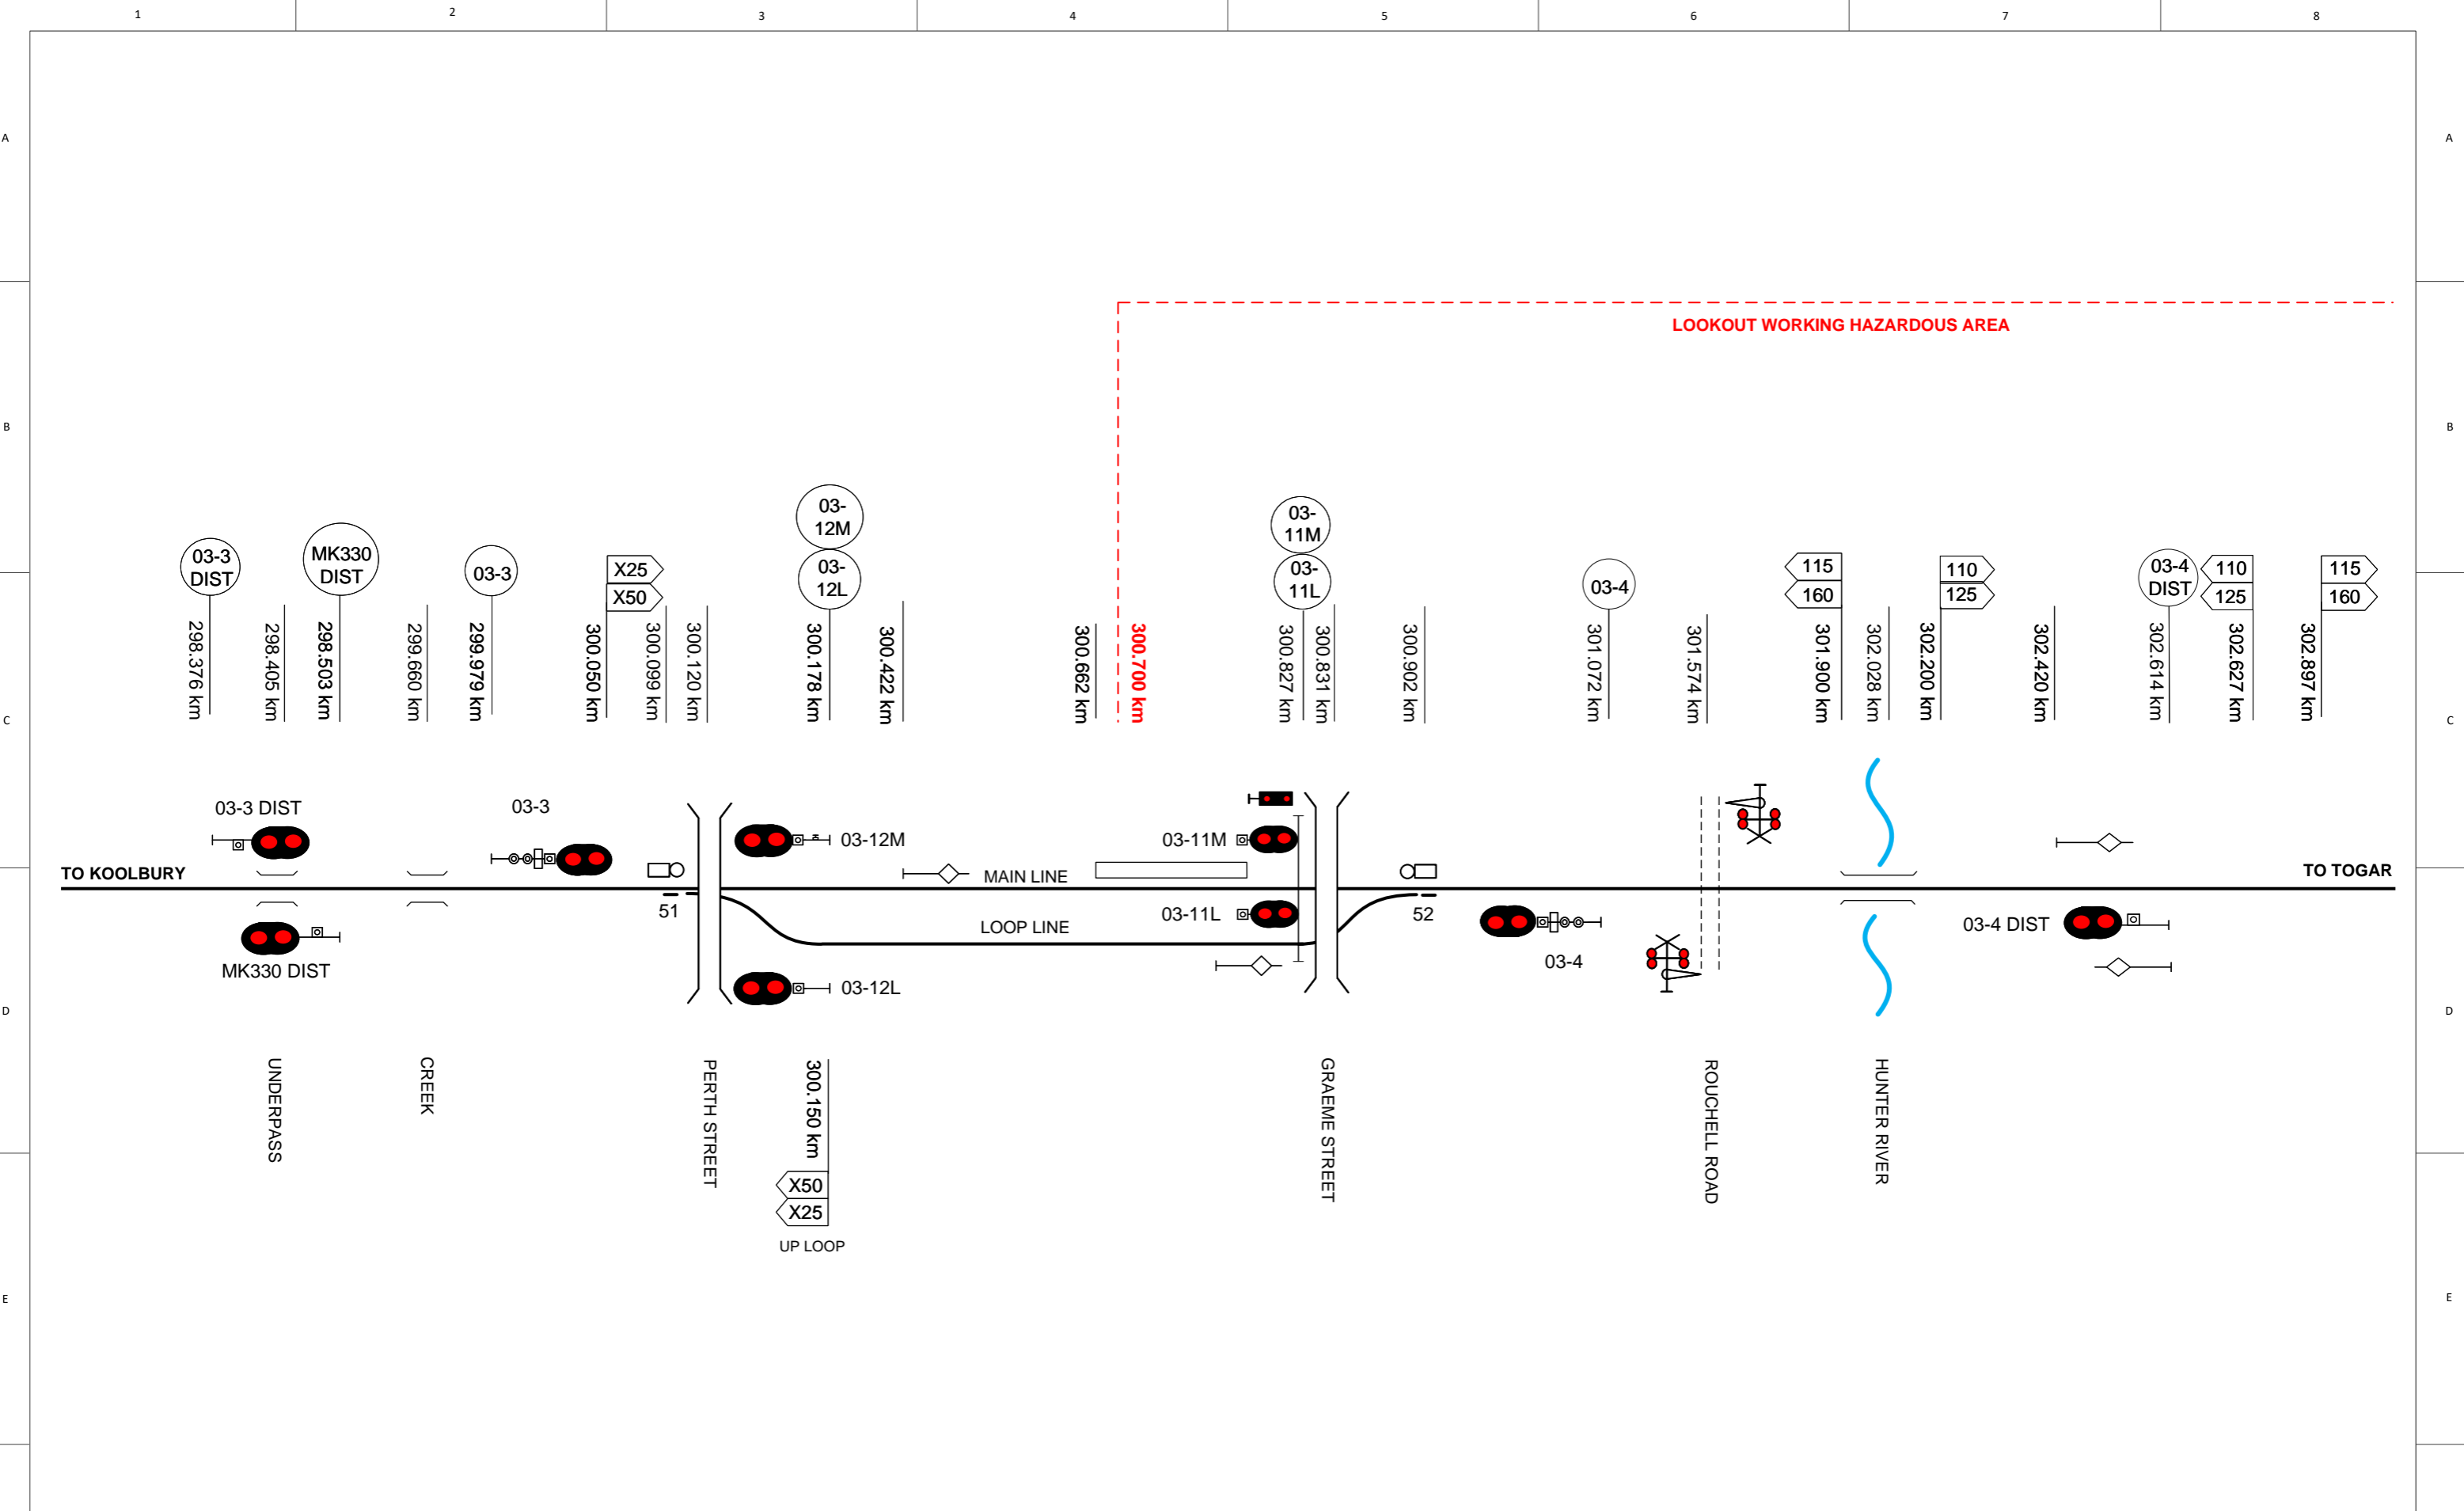


This diagram must be used in conjunction with the corresponding Network Information Book containing the location specific information in Section 2 as well as the legend and general information in Section 1.

Rev	Date	Revision Description	Designed	Checked	Ind. Rev.	Approved	Review Signature	Review Date	Acceptance Date
4	7/3/22	Speed signs updated							
3	13/1/20	Loop speed sign added at 300.178 km							
2	22/2/19	Lookout working notation added and speed signs updated							
1	24/7/18	Rouchel road level crossing updated & signal km corrections							

	NIB-T0418	Sheet No 1 of 1	Sheet Size A3
		Scale NTS	
ABERDEEN			

LOOKOUT WORKING HAZARDOUS AREA

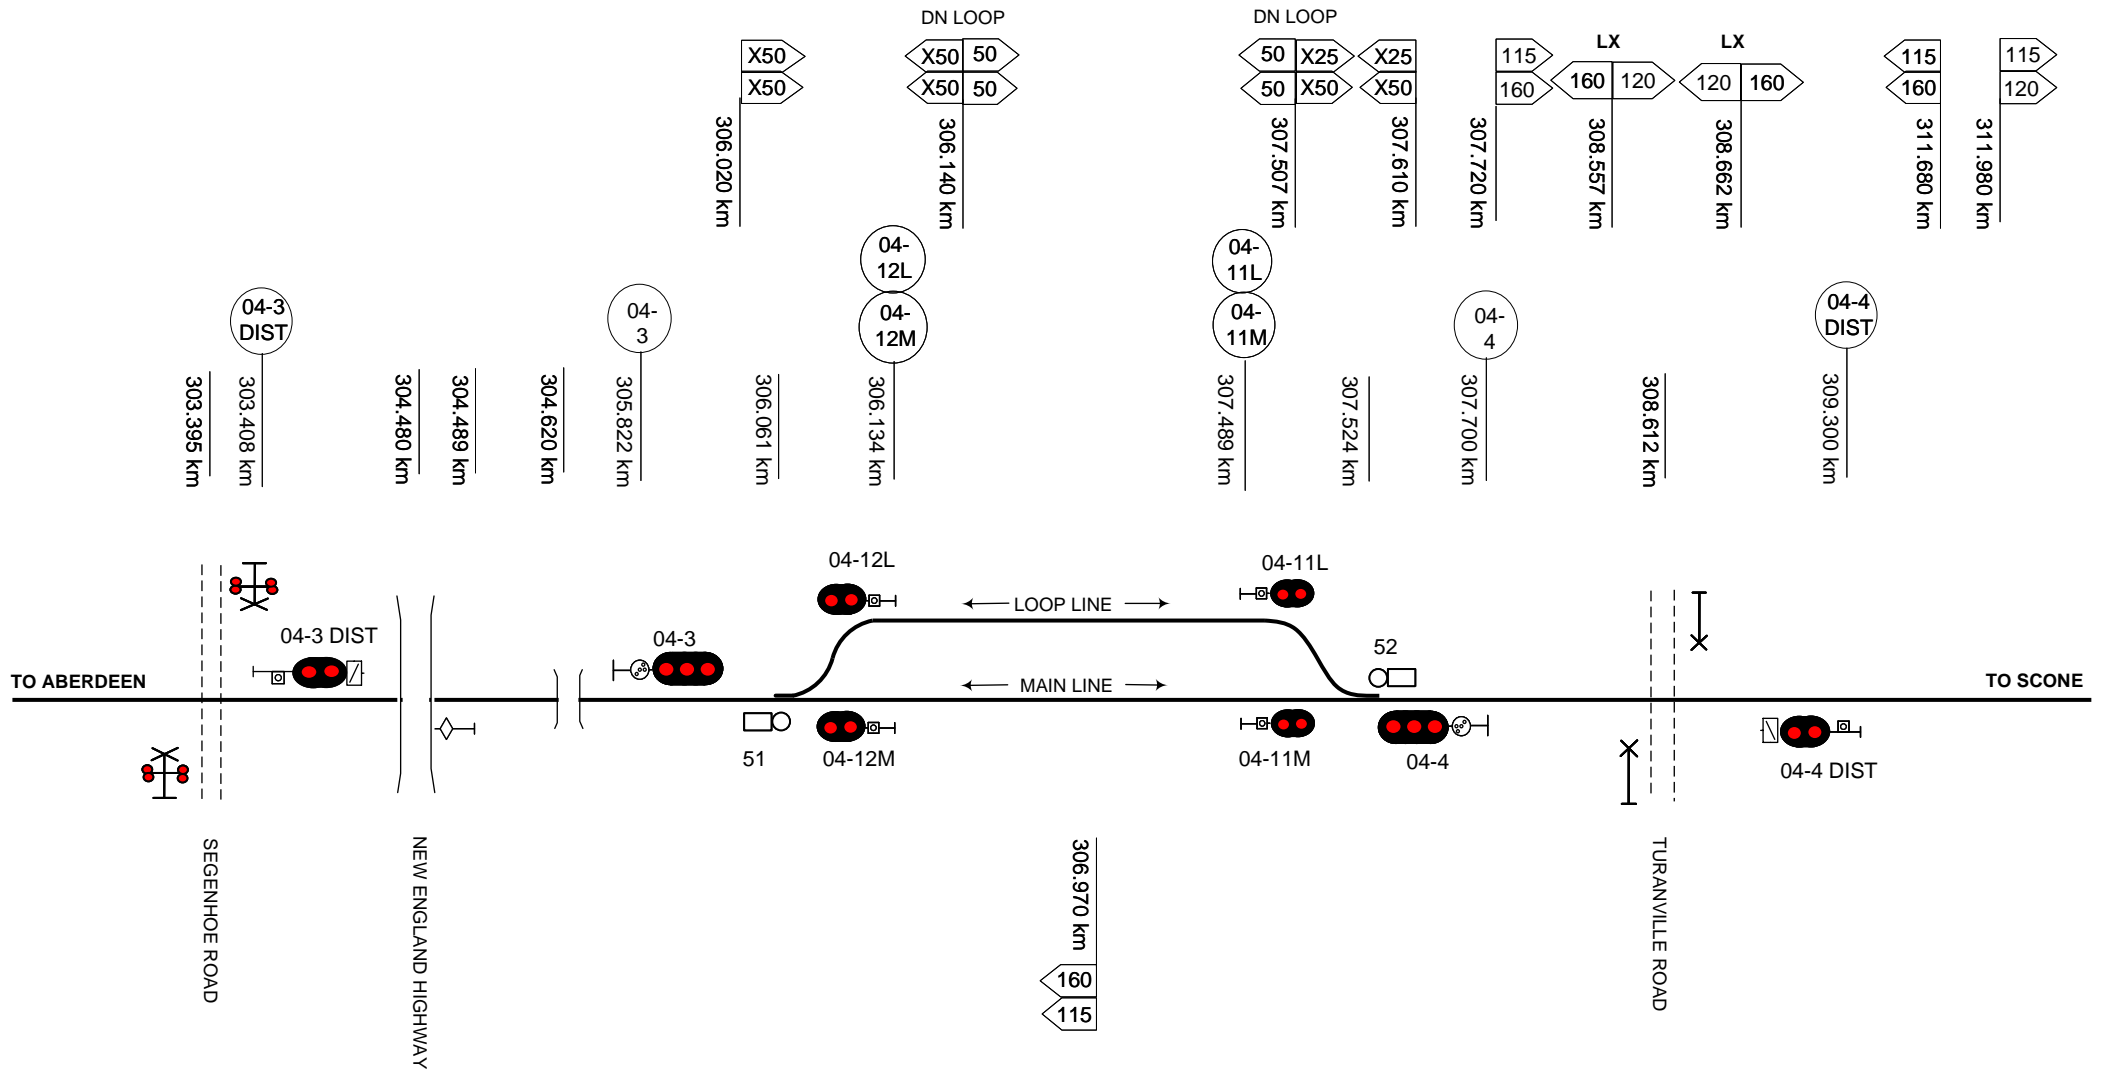

This diagram must be used in conjunction with the corresponding Network Information Book containing the location specific information in Section 2 as well as the legend and general information in Section 1.

Rev	Date	Revision Description	Designed	Checked	Ind. Rev.	Approved
3	11/5/23	Level crossing speed sign updates				
2	7/3/22	Speed signs & 51 points km updated				
1	22/2/19	Lookout working notation added & speed signs updated				


Designed	B HILL	5/1/16	ARTC ACCEPTANCE
Checked	J SPARROW	5/1/16	Accepted by P CAMPBELL
Ind. Rev. Company	ARTC	Ind. Rev. Name	R BATH
Review Signature	<i>[Signature]</i>	5/1/16	Signed: <i>[Signature]</i>
		Acceptance Date	5/1/16

ARTC

Sheet No 1 of 1
Scale NTS
Sheet Size A4

NIB-T0419

TITLE **TOGAR**

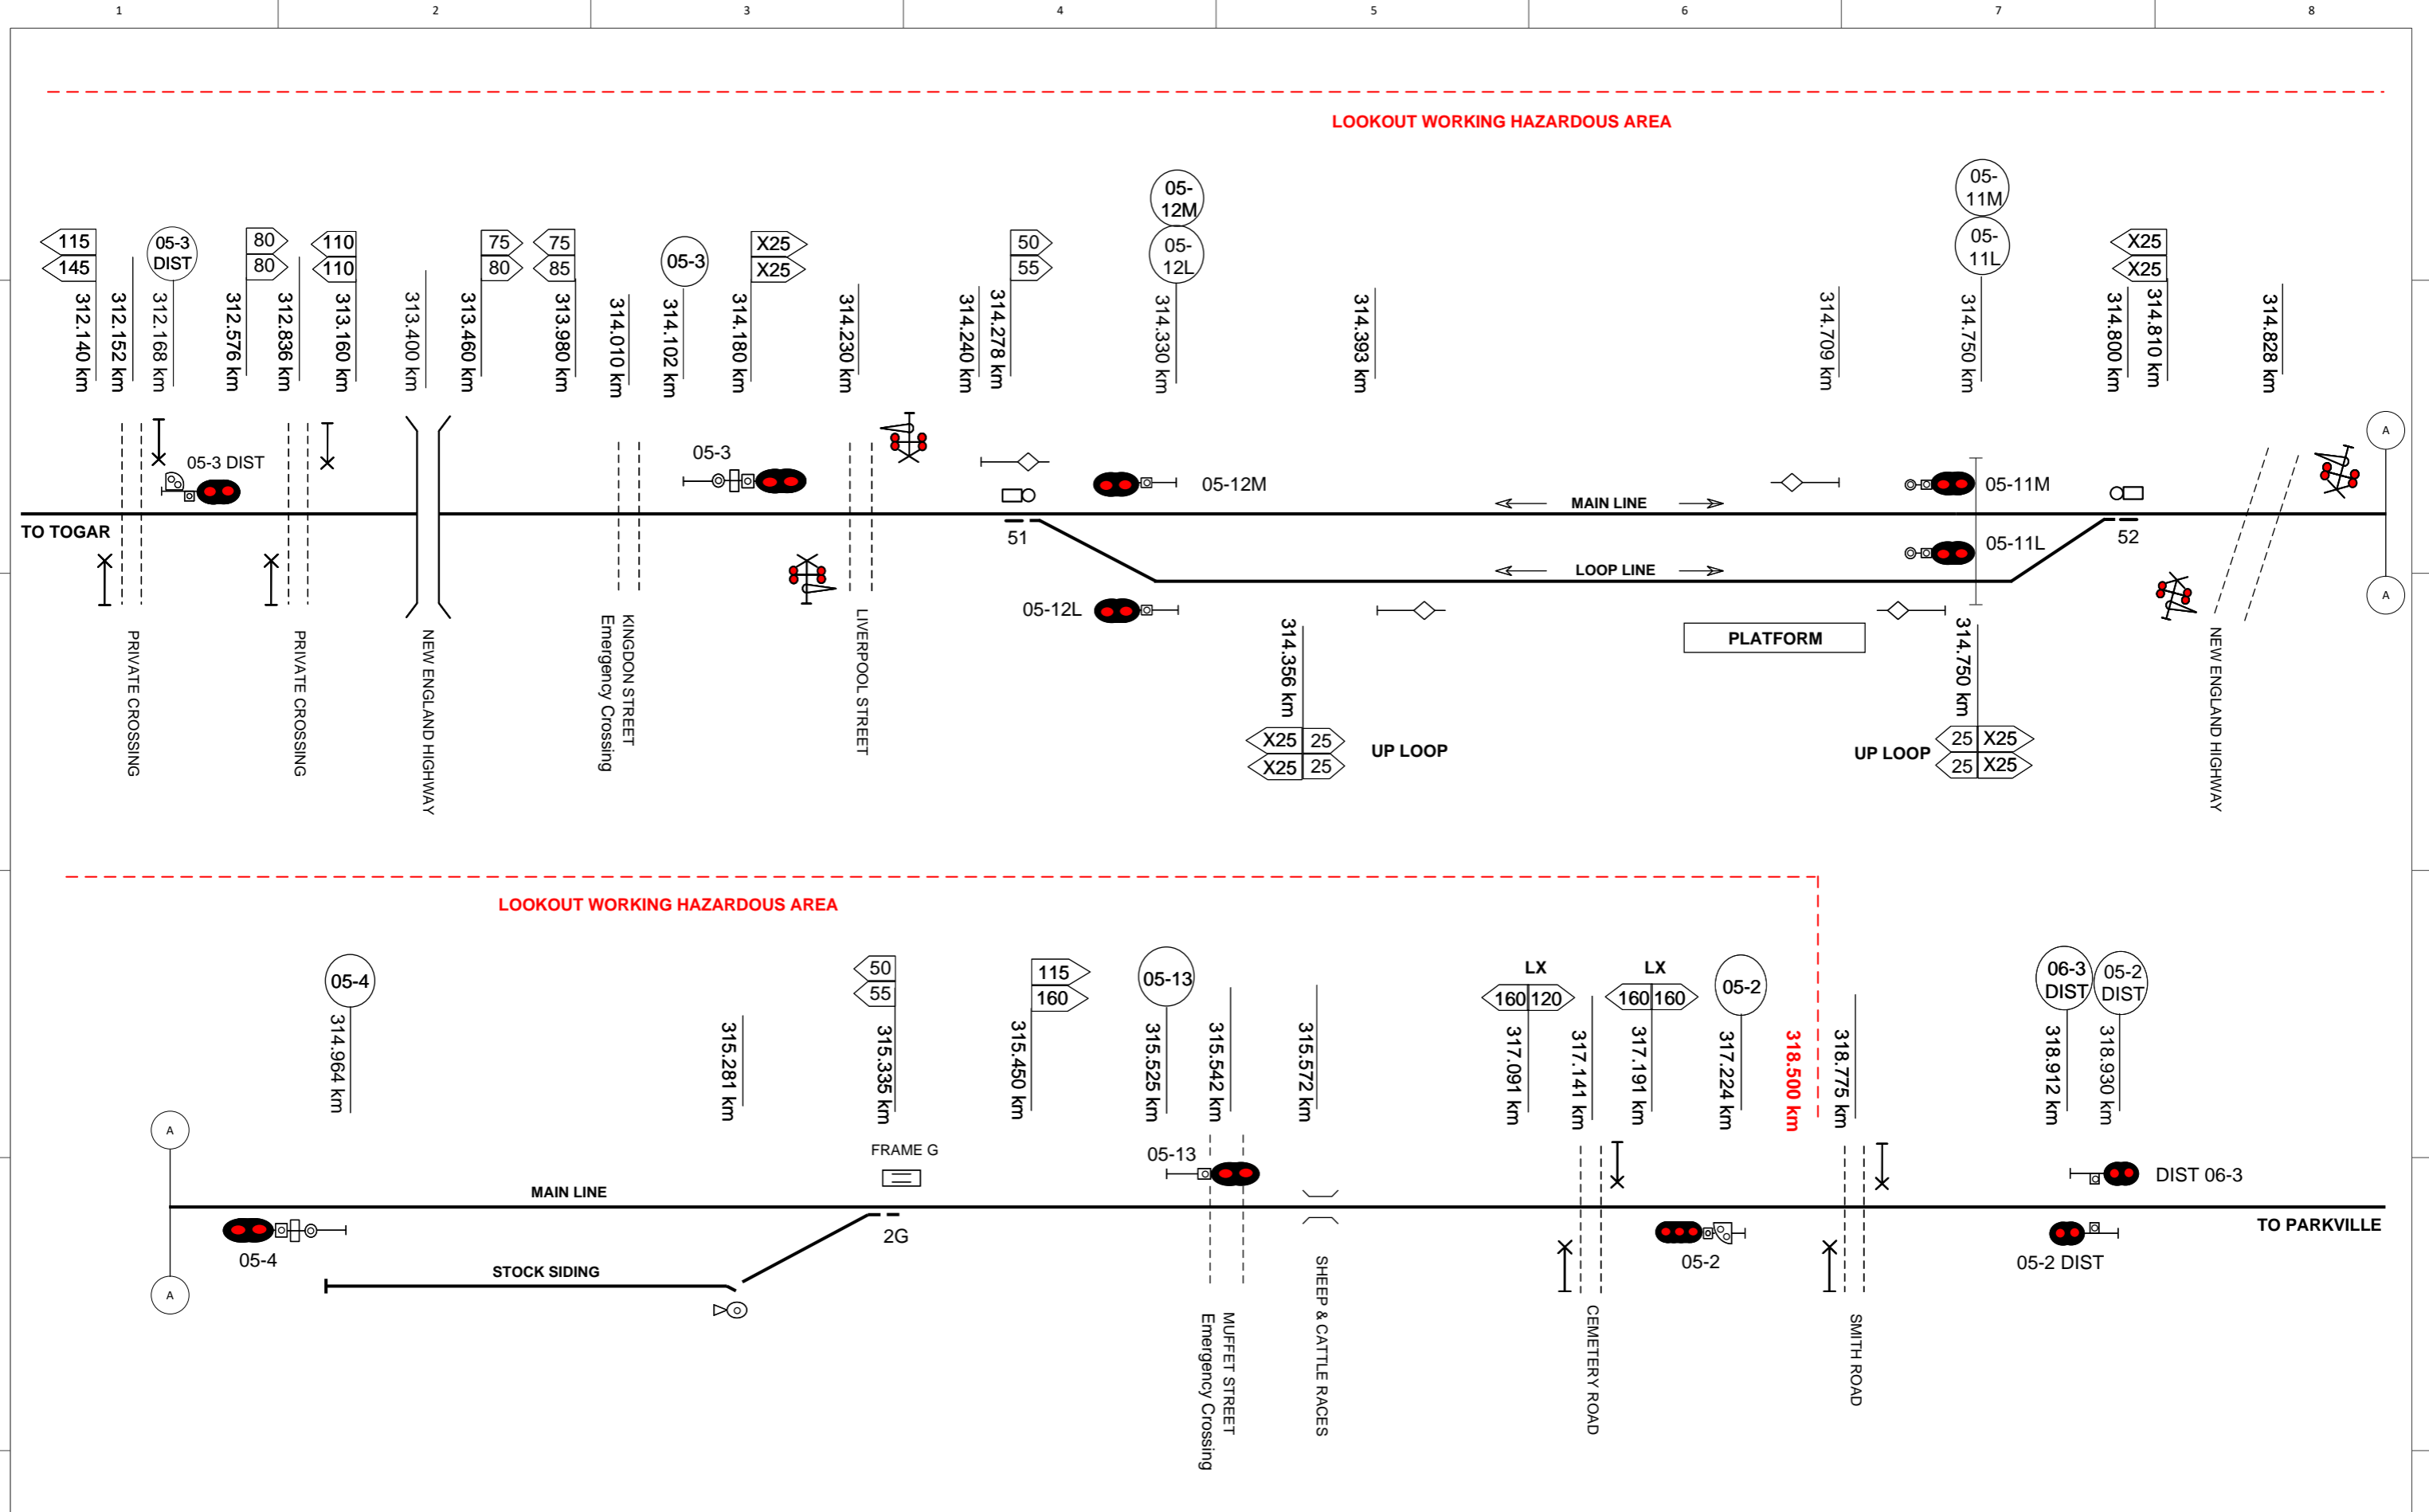

This diagram must be used in conjunction with the corresponding Network Information Book containing the location specific information in Section 2 as well as the legend and general information in Section 1.

Rev	Date	Revision Description	Designed	Checked	Ind. Rev.	Approved	Review Signature	Ind. Rev. Name	Ind. Rev. Date	Acceptance Date
5	11/5/23	Level crossing speed sign updates								
4	7/7/21	Signal 05-3 DIST, private crossing & New England Highway bridge added. Stop signs added to level crossings.								
3	7/1/21	Signal 05-3 km updated								
2	19/5/20	Stock siding points km corrected								
1	22/2/19	Lookout working notation added & speed signs updated								
			Designed	Checked	Ind. Rev.	Approved	Review Signature	Ind. Rev. Name	Ind. Rev. Date	Acceptance Date
			B HILL	J SPARROW	ARTC			R RATH	5/1/16	5/1/16

ARTC

TITLE


NIB-T0420

SCONE

Sheet No
1 of 1

Scale
NTS

Sheet Size
A3

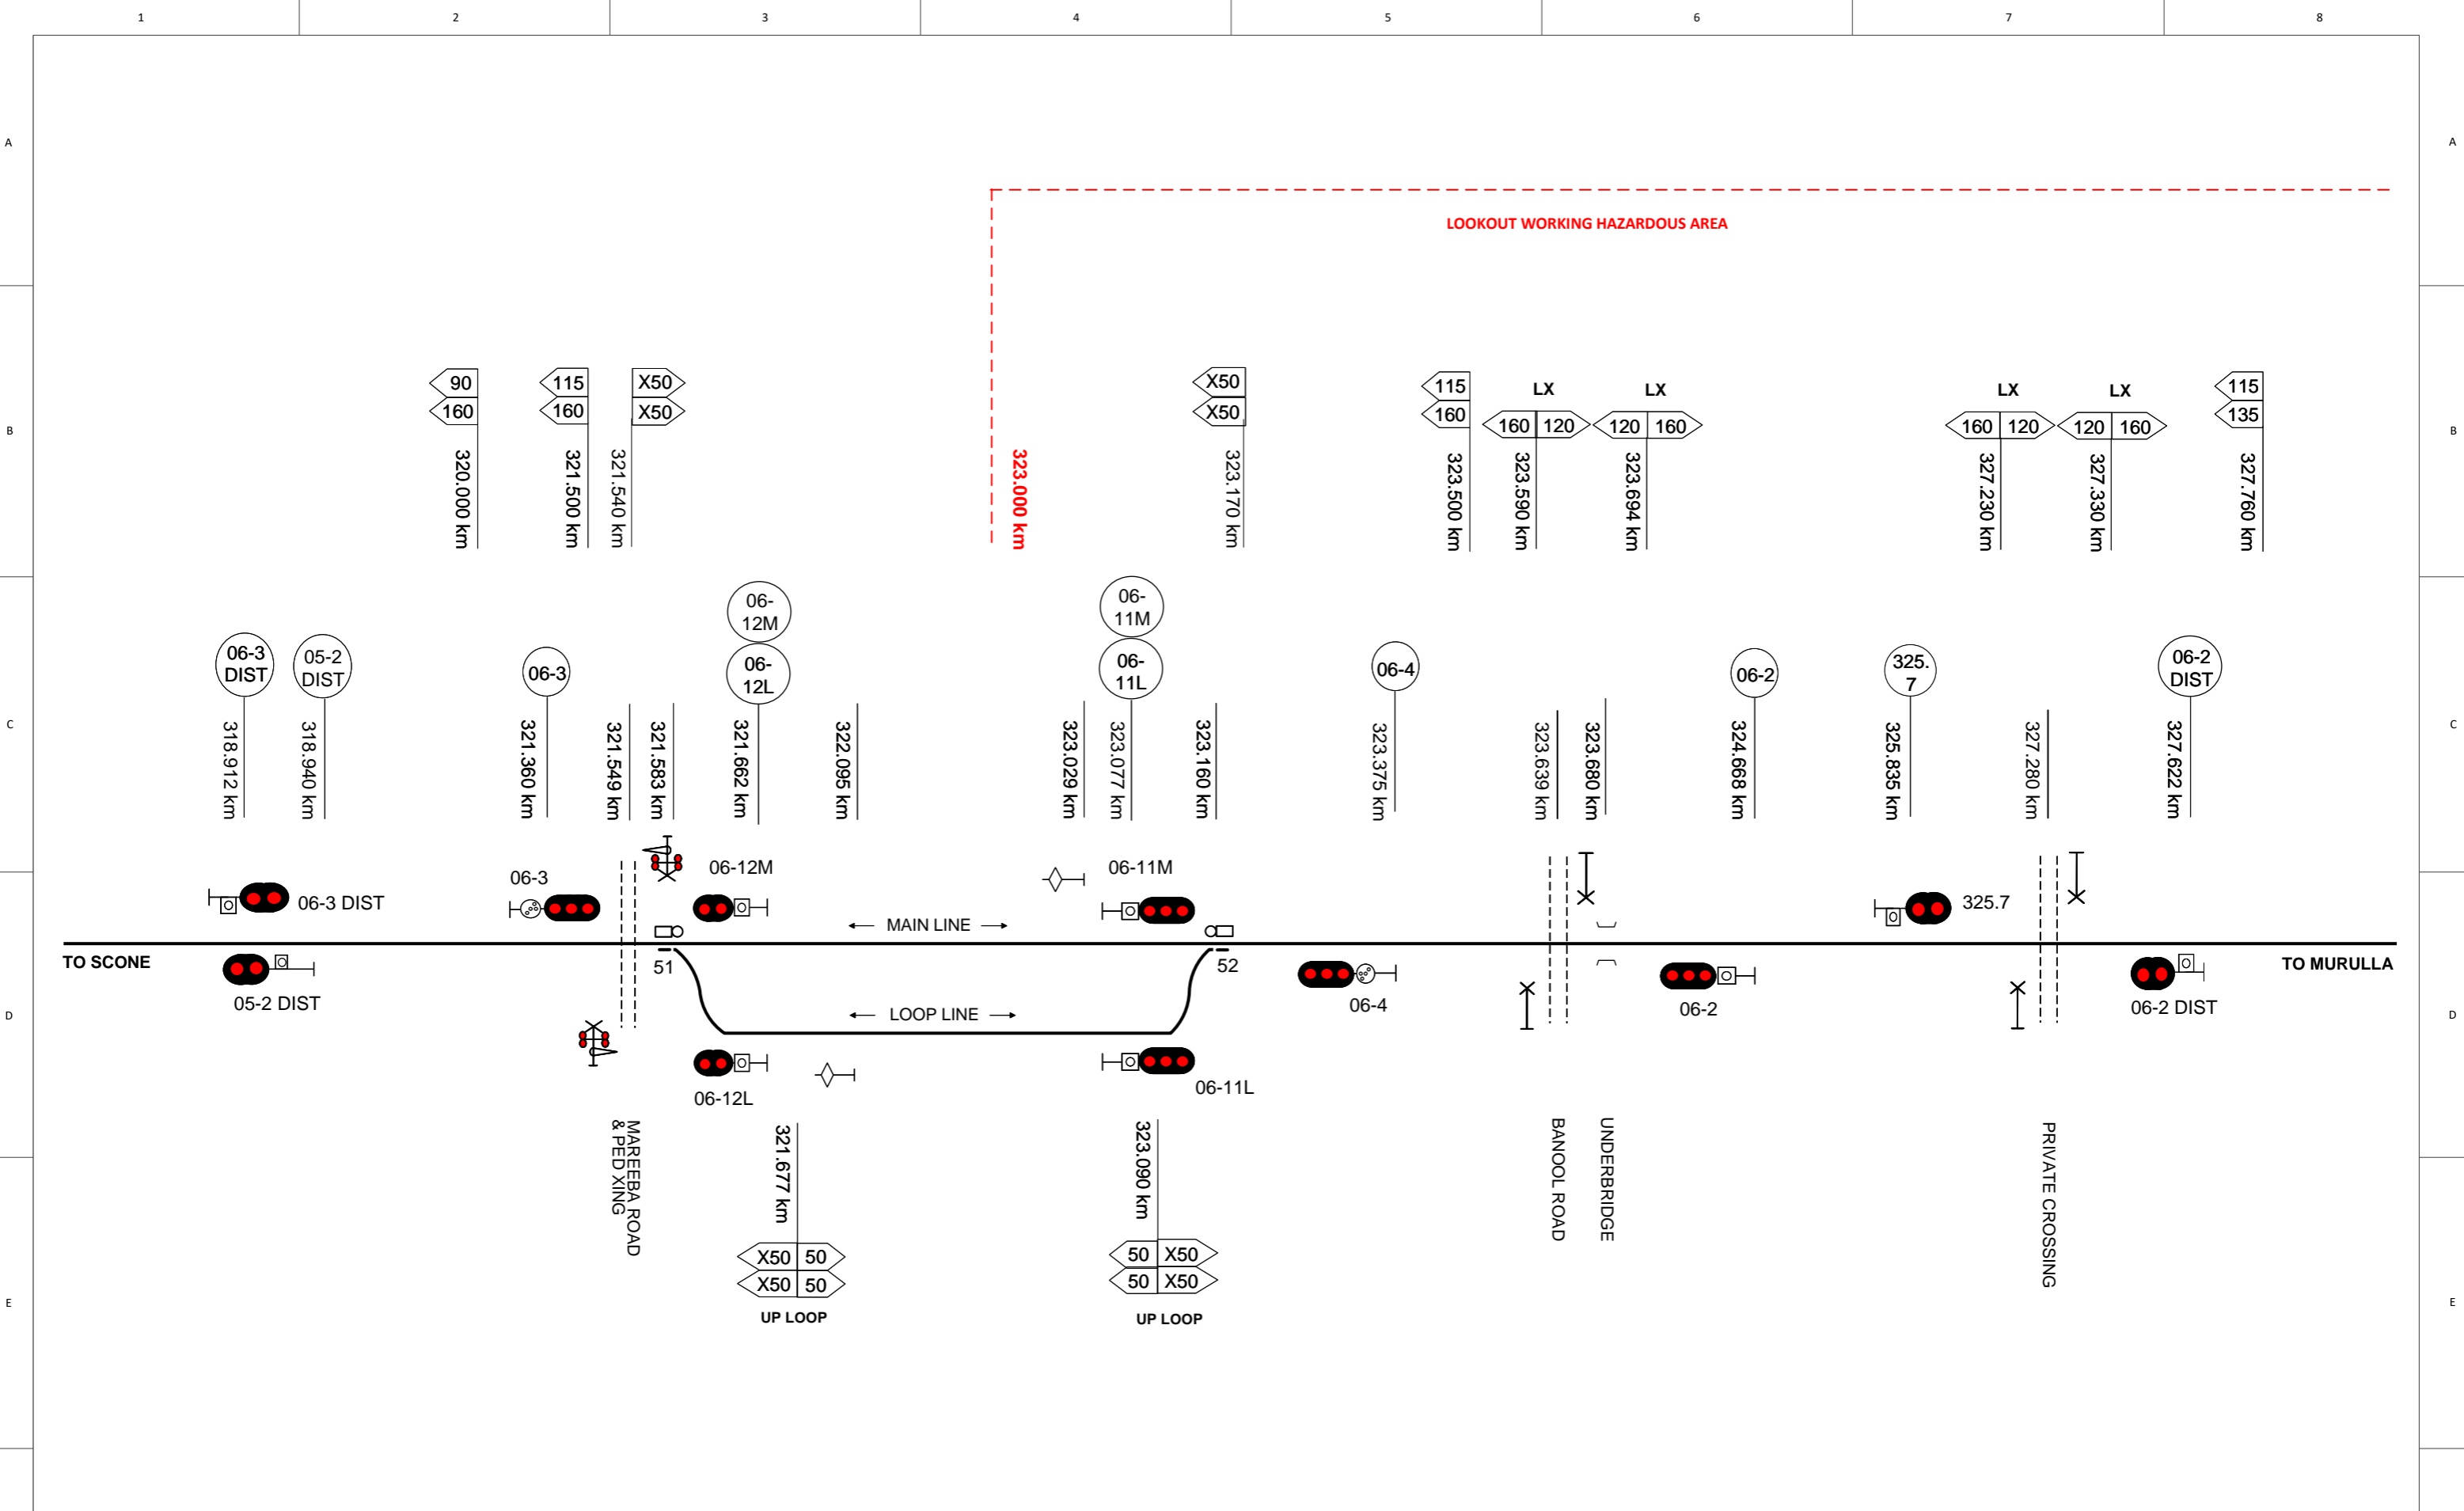


This diagram must be used in conjunction with the corresponding Network Information Book containing the location specific information in Section 2 as well as the legend and general information in Section 1.

Rev	Date	Revision Description	Designed	Checked	Ind. Rev.	Approved	Review Signature	Review Date	Acceptance Date
5	11/5/23	Level crossing speed sign updates							
4	8/4/22	Signal kms updated							
3	22/2/19	Lookout working notation added & speed signs updated							
2	24/7/18	Wingen wayside equipment added							
1	7/6/17	Speed signs 115/120km relocated to 332.130km							

	NIB-T0421		Sheet No 1 of 1	Sheet Size A3															
	TITLE PARKVILLE																		
	<table border="0"> <tr> <td>Designed</td> <td>B HILL</td> <td>5/1/16</td> <td>ARTC ACCEPTANCE</td> </tr> <tr> <td>Checked</td> <td>J SPARROW</td> <td>5/1/16</td> <td>Accepted by P CAMPBELL</td> </tr> <tr> <td>Ind. Rev. Company</td> <td>ARTC</td> <td>Ind. Rev. Name</td> <td>R BATH</td> </tr> <tr> <td>Signature</td> <td><i>[Signature]</i></td> <td>5/1/16</td> <td>Acceptance Date 5/1/16</td> </tr> </table>				Designed	B HILL	5/1/16	ARTC ACCEPTANCE	Checked	J SPARROW	5/1/16	Accepted by P CAMPBELL	Ind. Rev. Company	ARTC	Ind. Rev. Name	R BATH	Signature	<i>[Signature]</i>	5/1/16
Designed	B HILL	5/1/16	ARTC ACCEPTANCE																
Checked	J SPARROW	5/1/16	Accepted by P CAMPBELL																
Ind. Rev. Company	ARTC	Ind. Rev. Name	R BATH																
Signature	<i>[Signature]</i>	5/1/16	Acceptance Date 5/1/16																

LOOKOUT WORKING HAZARDOUS AREA

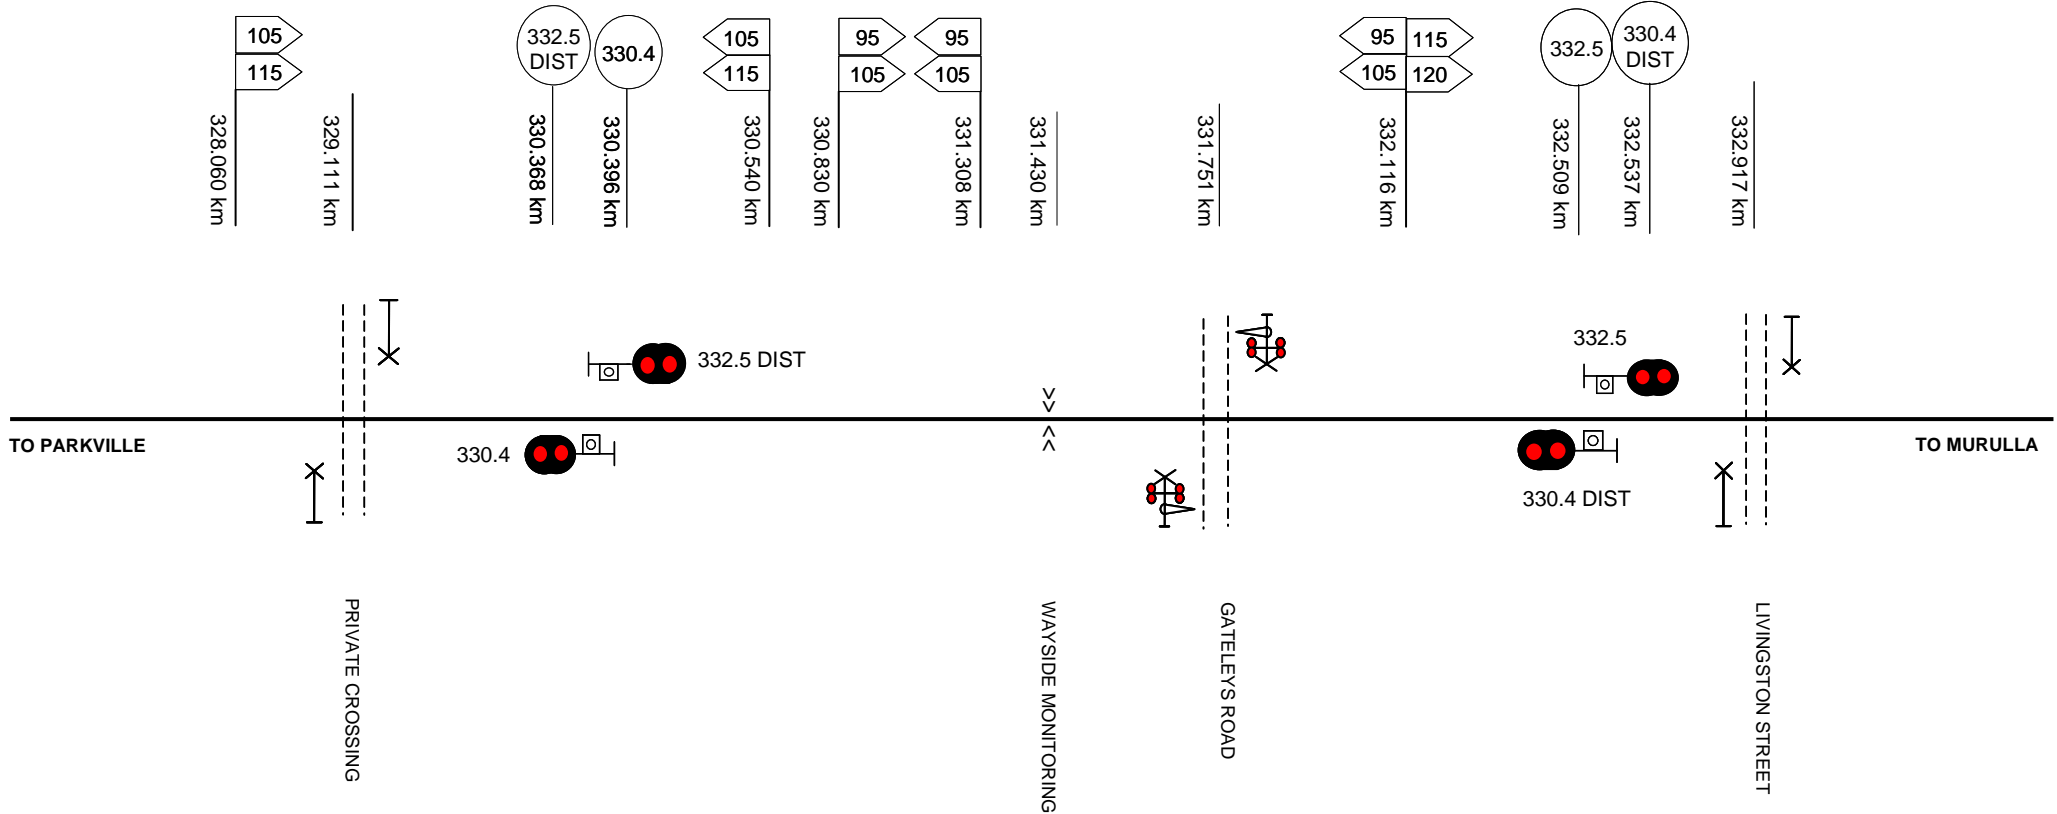


This diagram must be used in conjunction with the corresponding Network Information Book containing the location specific information in Section 2 as well as the legend and general information in Section 1.

Rev	Date	Revision Description	Designed	Checked	Ind. Rev	Approved
2	26/3/24	Speed signs moved from 331.610 to 332.116km				
1	8/4/22	Gateleys Road crossing & speed signs updated & signal kms corrected				

Designed	B HILL	5/1/16	ARTC ACCEPTANCE
Checked	J SPARROW	5/1/16	Accepted by P CAMPBELL
Ind. Rev. Company	ARTC	Ind. Rev. Name	R RATH
Review Signature	<i>R RATH</i>	5/1/16	Acceptance Date 5/1/16

	NIB-T0745		Sheet No 1 of 1	Sheet Size A4
	TITLE WINGEN		Scale NTS	

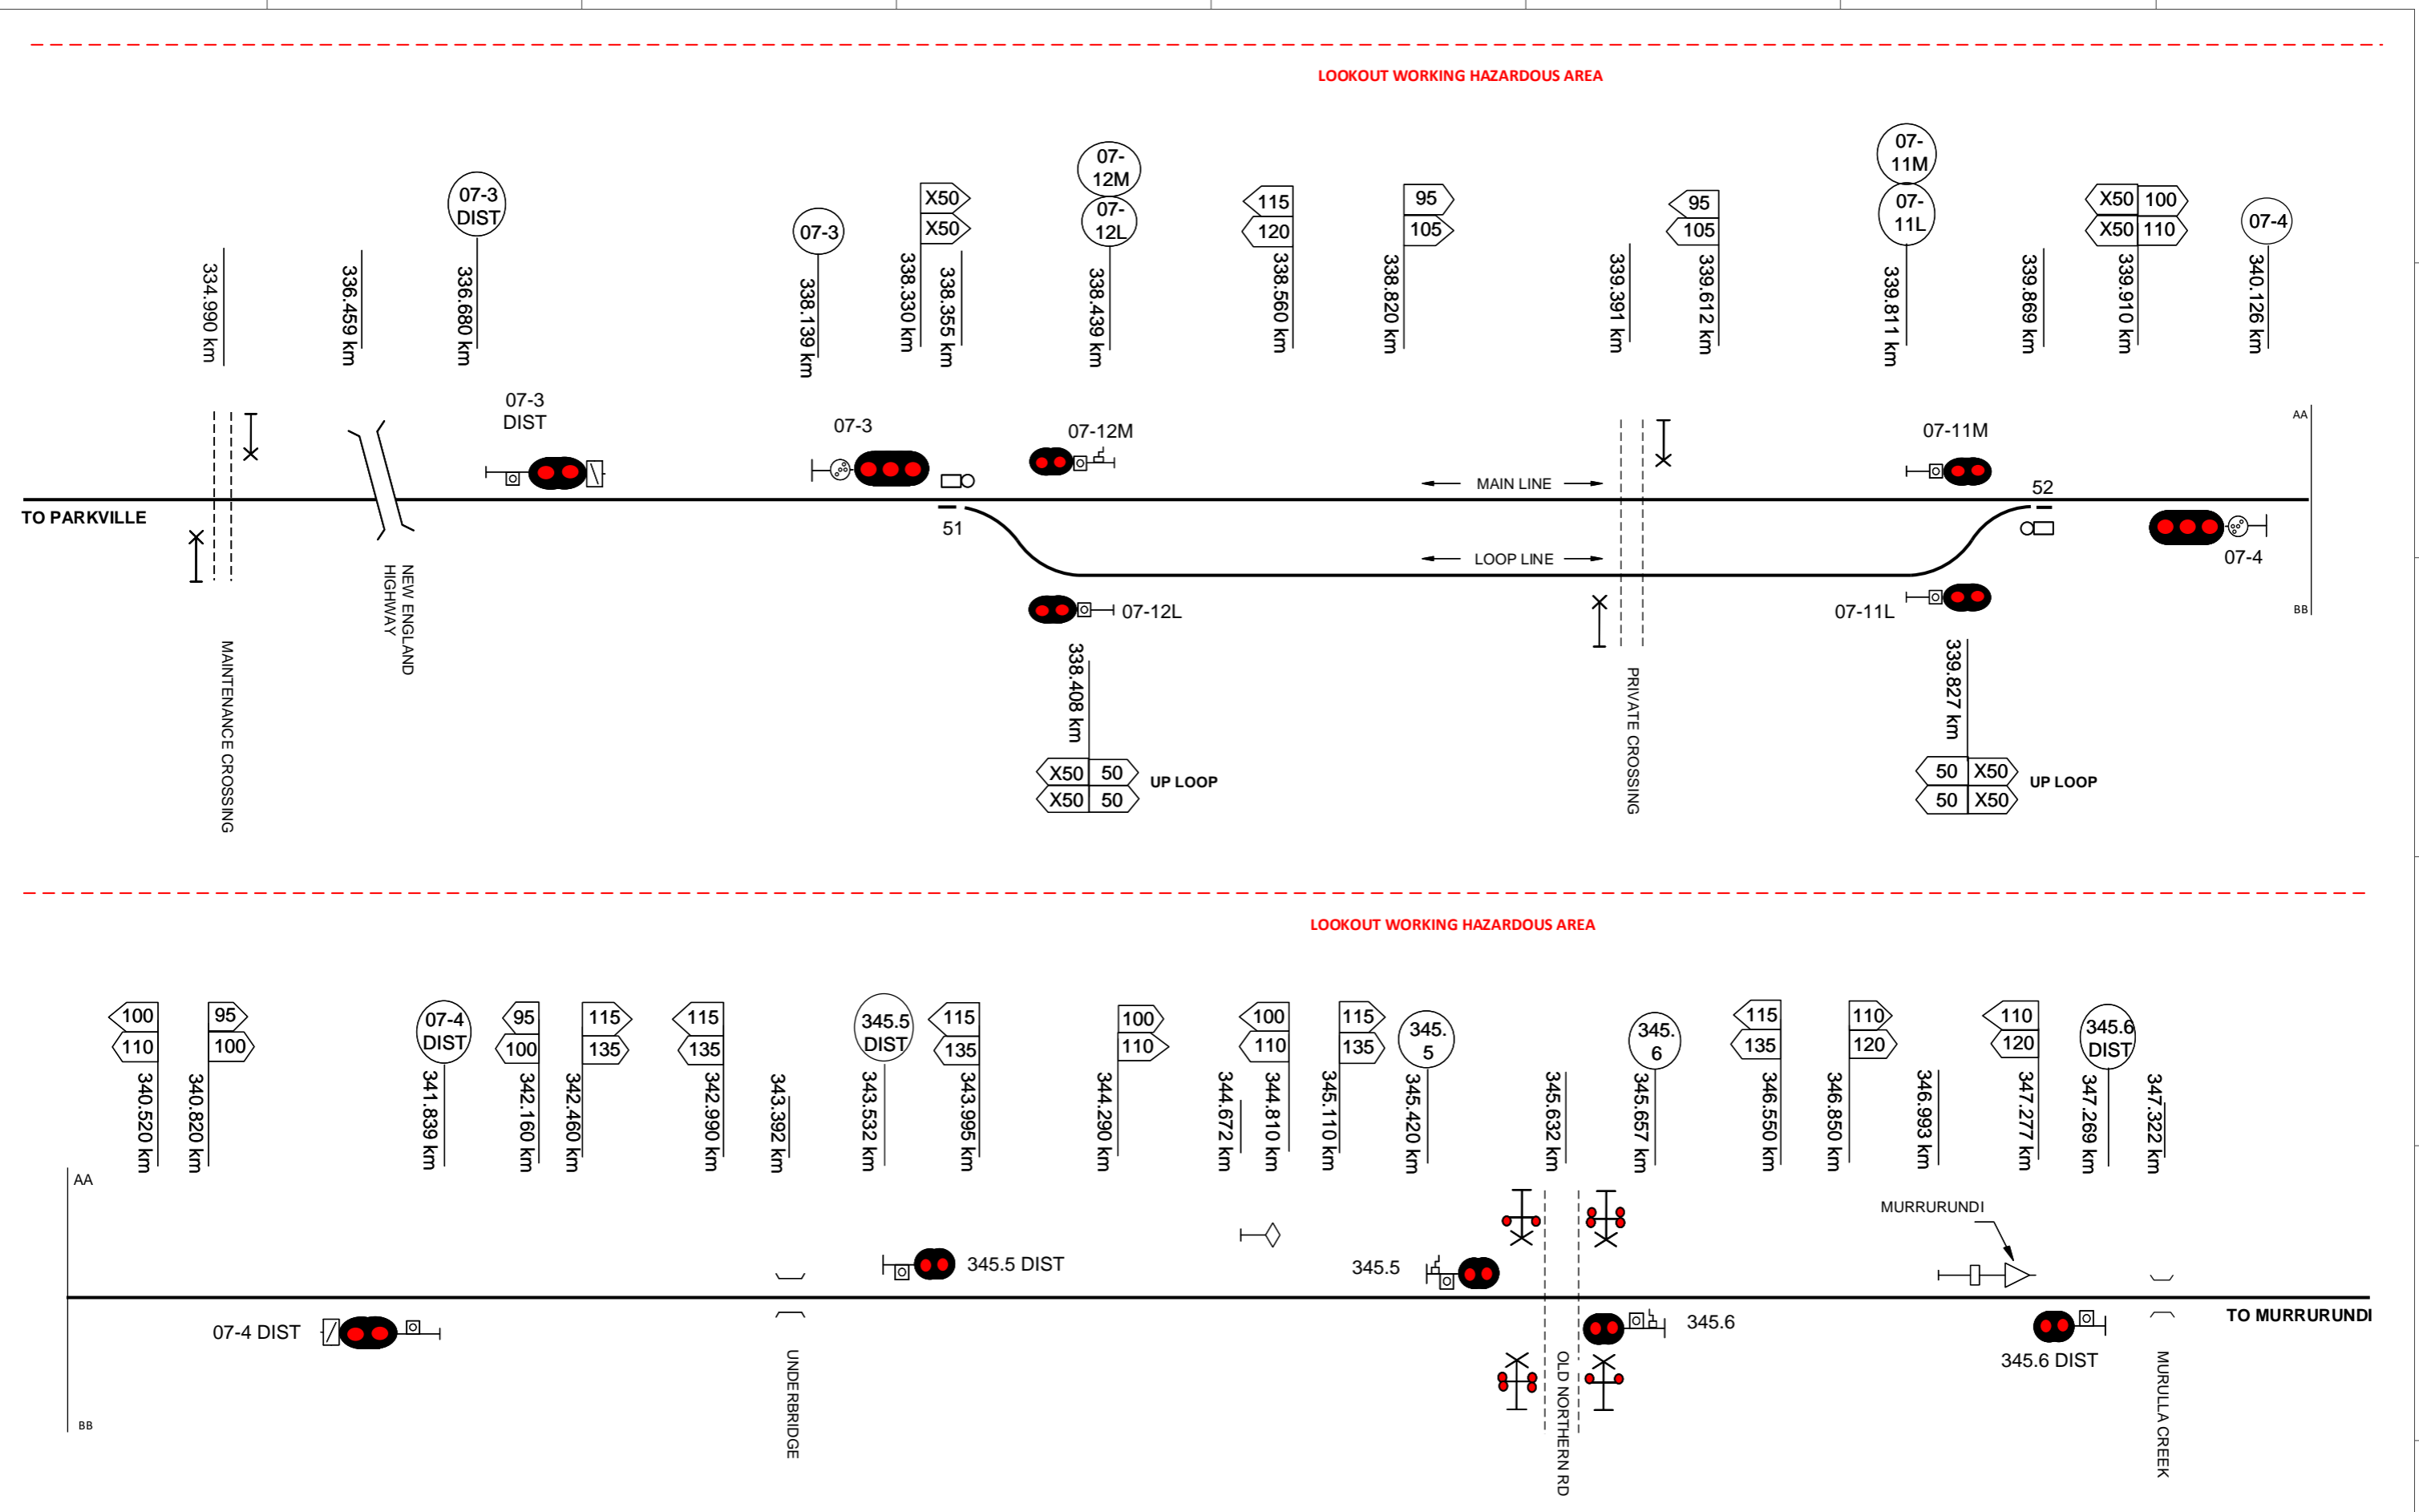


This diagram must be used in conjunction with the corresponding Network Information Book containing the location specific information in Section 2 as well as the legend and general information in Section 1.


Rev	Date	Revision Description	Designed	Checked	Ind. Rev.	Approved	Review Signature	Ind. Rev. Company	Ind. Rev. Name	Acceptance Date	Acceptance Date
3	7/2/20	Signal 4 km corrected						ARTC	R RATH	5/1/16	5/1/16
2	22/2/19	Lookout working notation added & speed signs updated						J SPARROW		5/1/16	
1	12/1/18	Speed signs updated to drivers diagram									

	NIB-T0422	Sheet No 1 of 1	Sheet Size A3
	TITLE	MURULLA	Scale NTS

LOOKOUT WORKING HAZARDOUS AREA

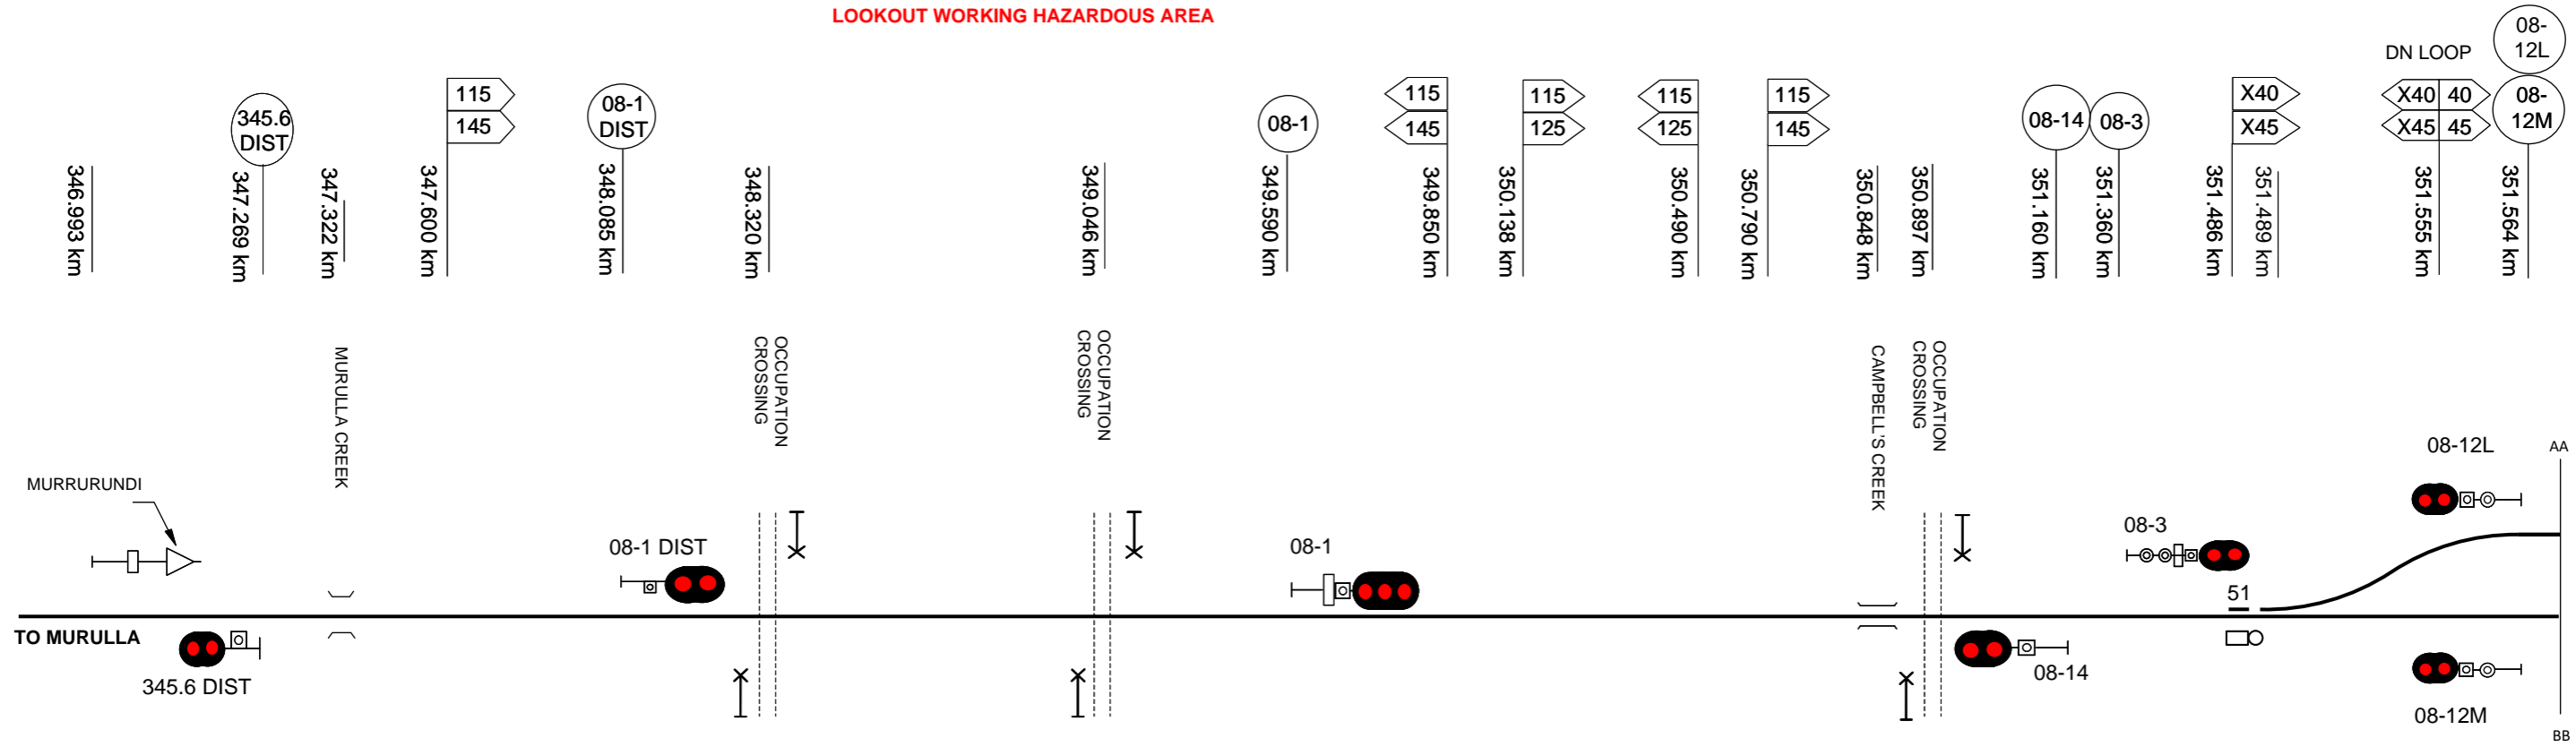

LOOKOUT WORKING HAZARDOUS AREA

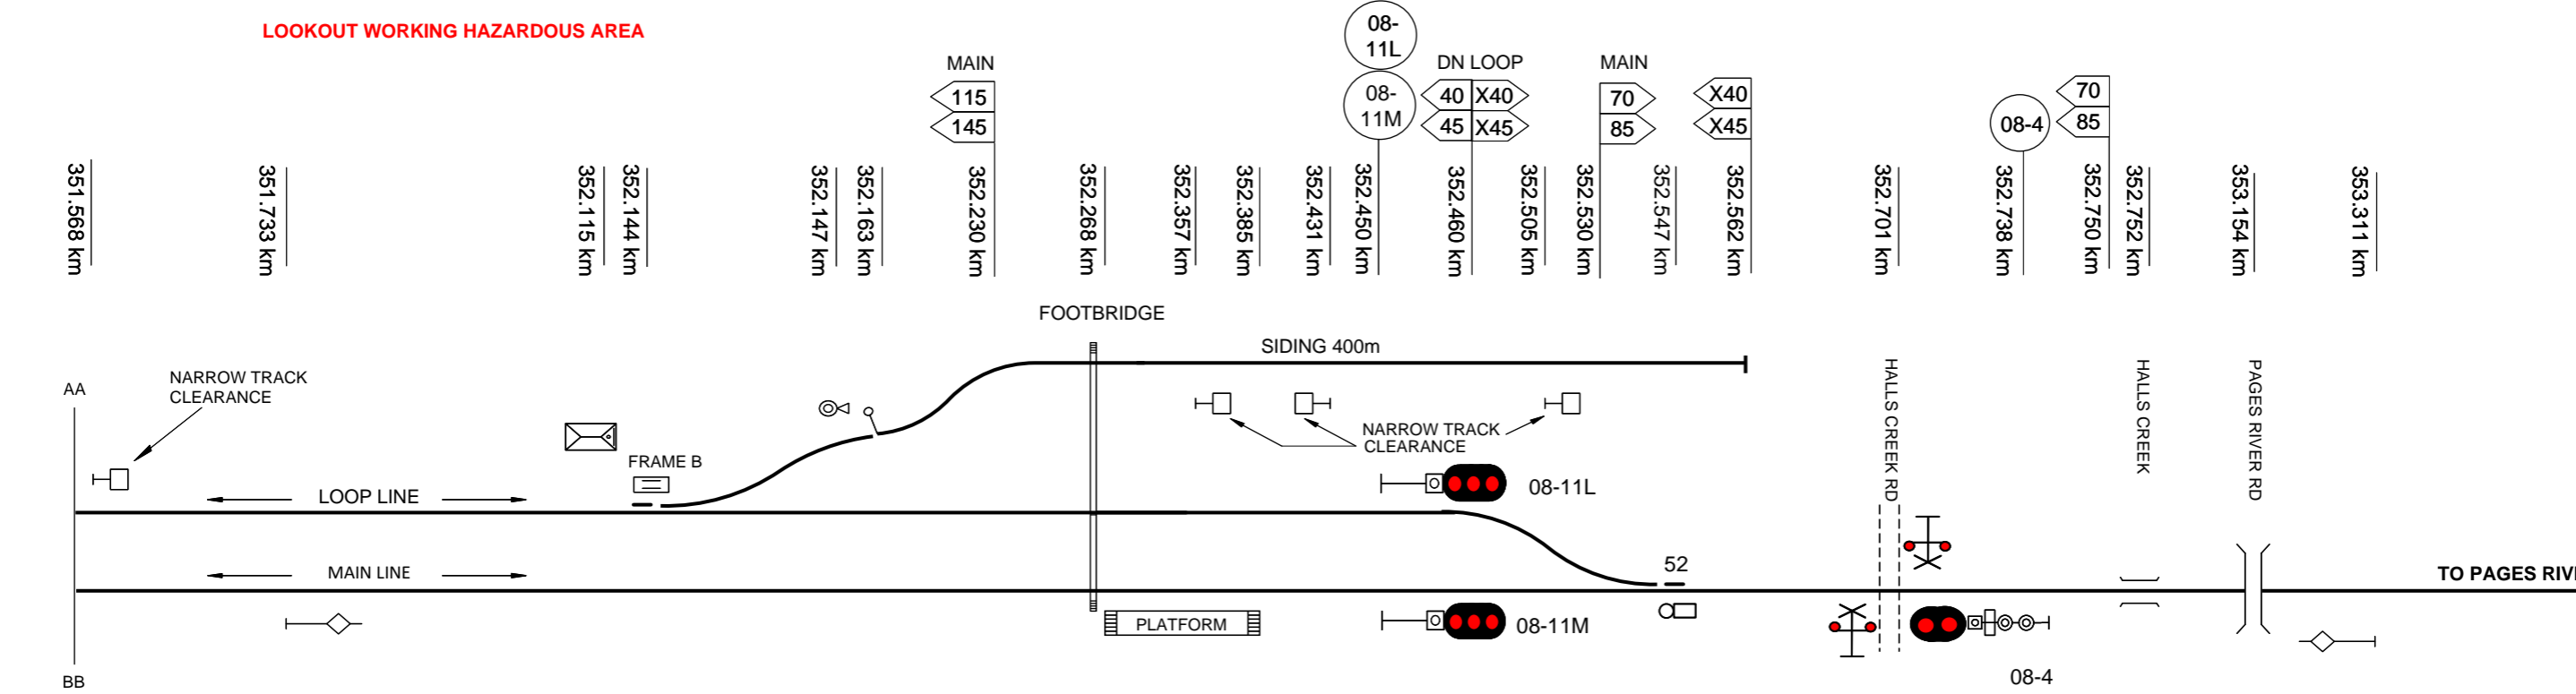

This diagram must be used in conjunction with the corresponding Network Information Book containing the location specific information in Section 2 as well as the legend and general information in Section 1.

Rev	Date	Revision Description	Designed	Checked	Ind. Rev.	Approved	Review Signature	Ind. Rev. Company	Ind. Rev. Name	Ind. Rev. Date	Acceptance Date
4	12/10/22	Distant signal reference corrected									
3	22/2/19	Lookout working notation added & speed signs updated									
2	25/7/18	Km correction to signal 4									
1	12/1/18	Ground frame D & down siding removed & No 1 Up Siding removed									

ARTC

NIB-T0423

TITLE


MURRURUNDI

Sheet No
1 of 1

Scale
NTS

Sheet Size
A3

LOOKOUT WORKING HAZARDOUS AREA

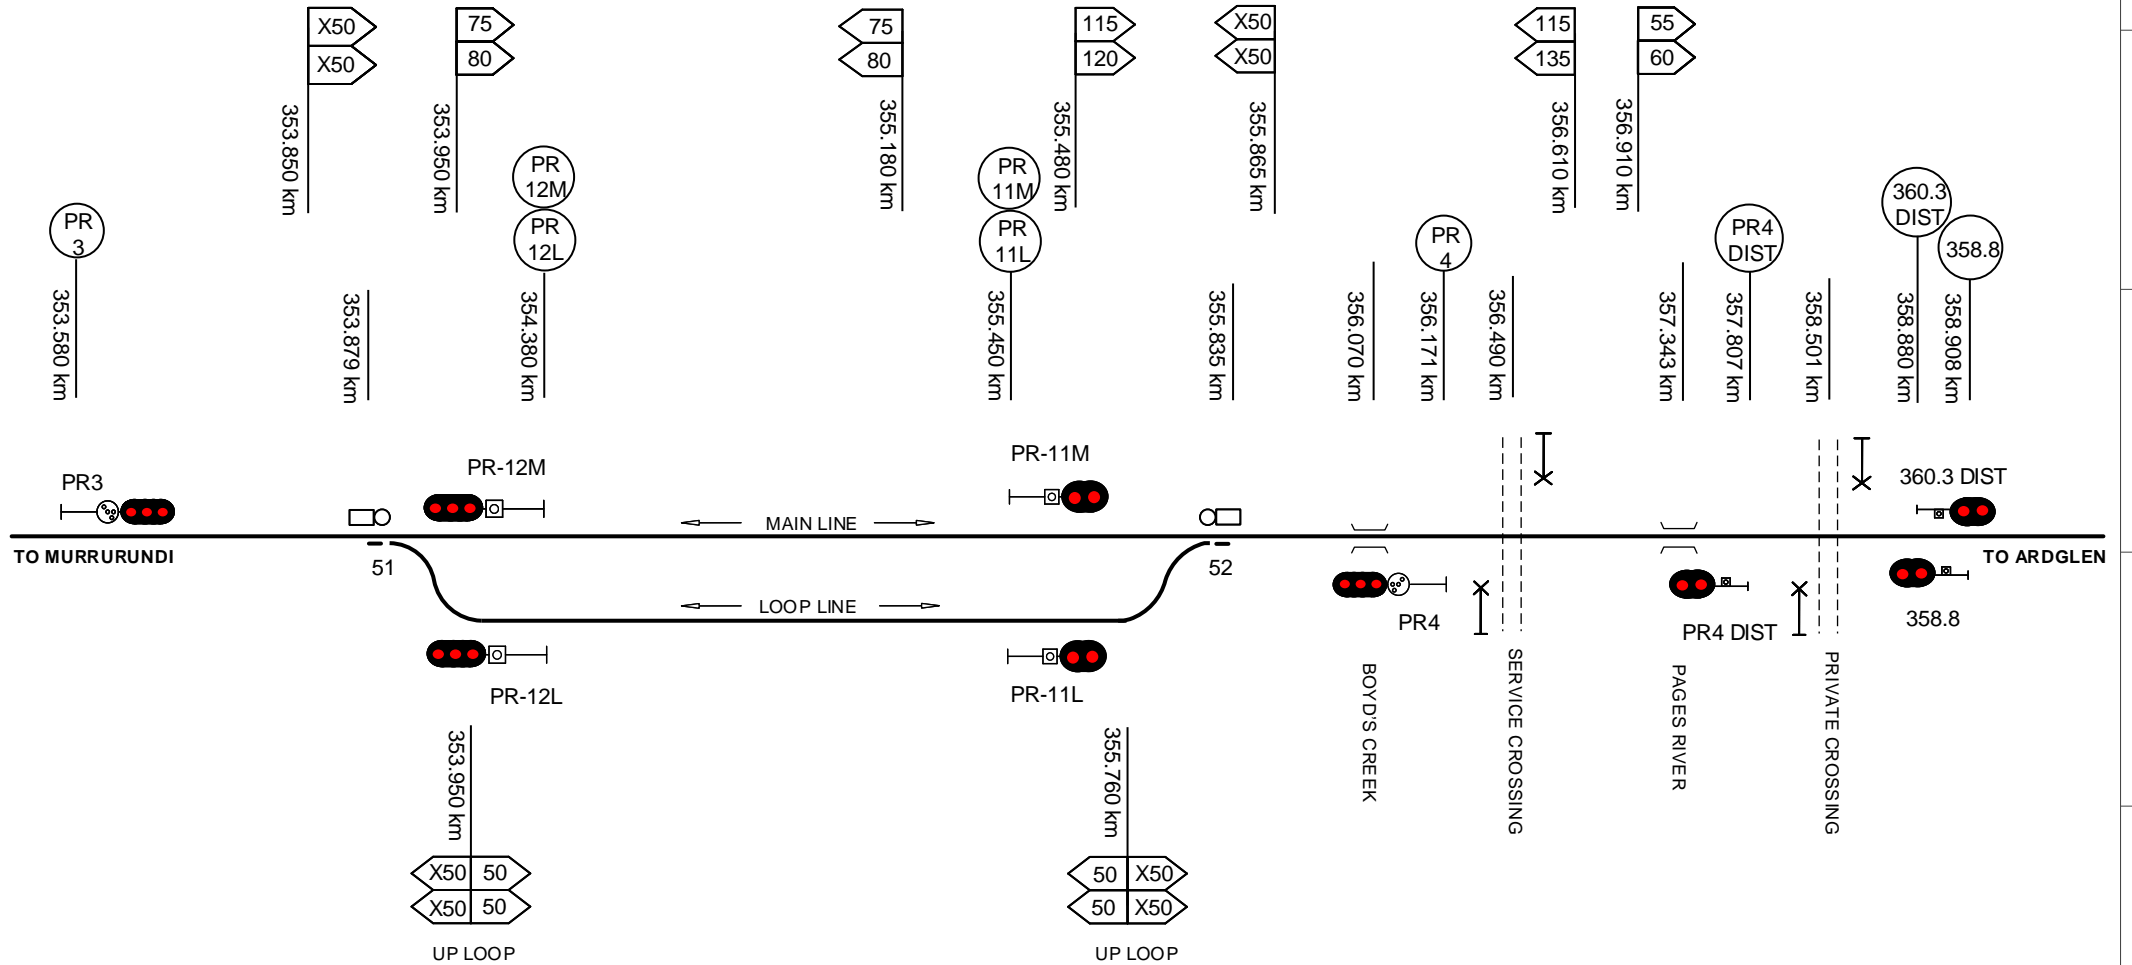

This diagram must be used in conjunction with the corresponding Network Information Book containing the location specific information in Section 2 as well as the legend and general information in Section 1.

Rev	Date	Revision Description	Designed	Checked	Ind. Rev.	App. Rev.
2	20/6/22	Private crossing 353.794km removed				
1	22/2/19	Lookout working notation added & speed signs updated				

Designed	B HILL	5/1/16	ARTC ACCEPTANCE
Checked	J SPARROW	5/1/16	Accepted by P CAMPBELL
Ind. Rev. Comp. at	ARTC	Ind. Rev. Name R RATH	Signed: <i>[Signature]</i>
Review Signature	<i>[Signature]</i>	5/1/16	Acceptance Date 5/1/16

Sheet No
1 of 1


Scale
NTS

Sheet Size
A4


NIB-T0424

TITLE
PAGES RIVER

LOOKOUT WORKING HAZARDOUS AREA

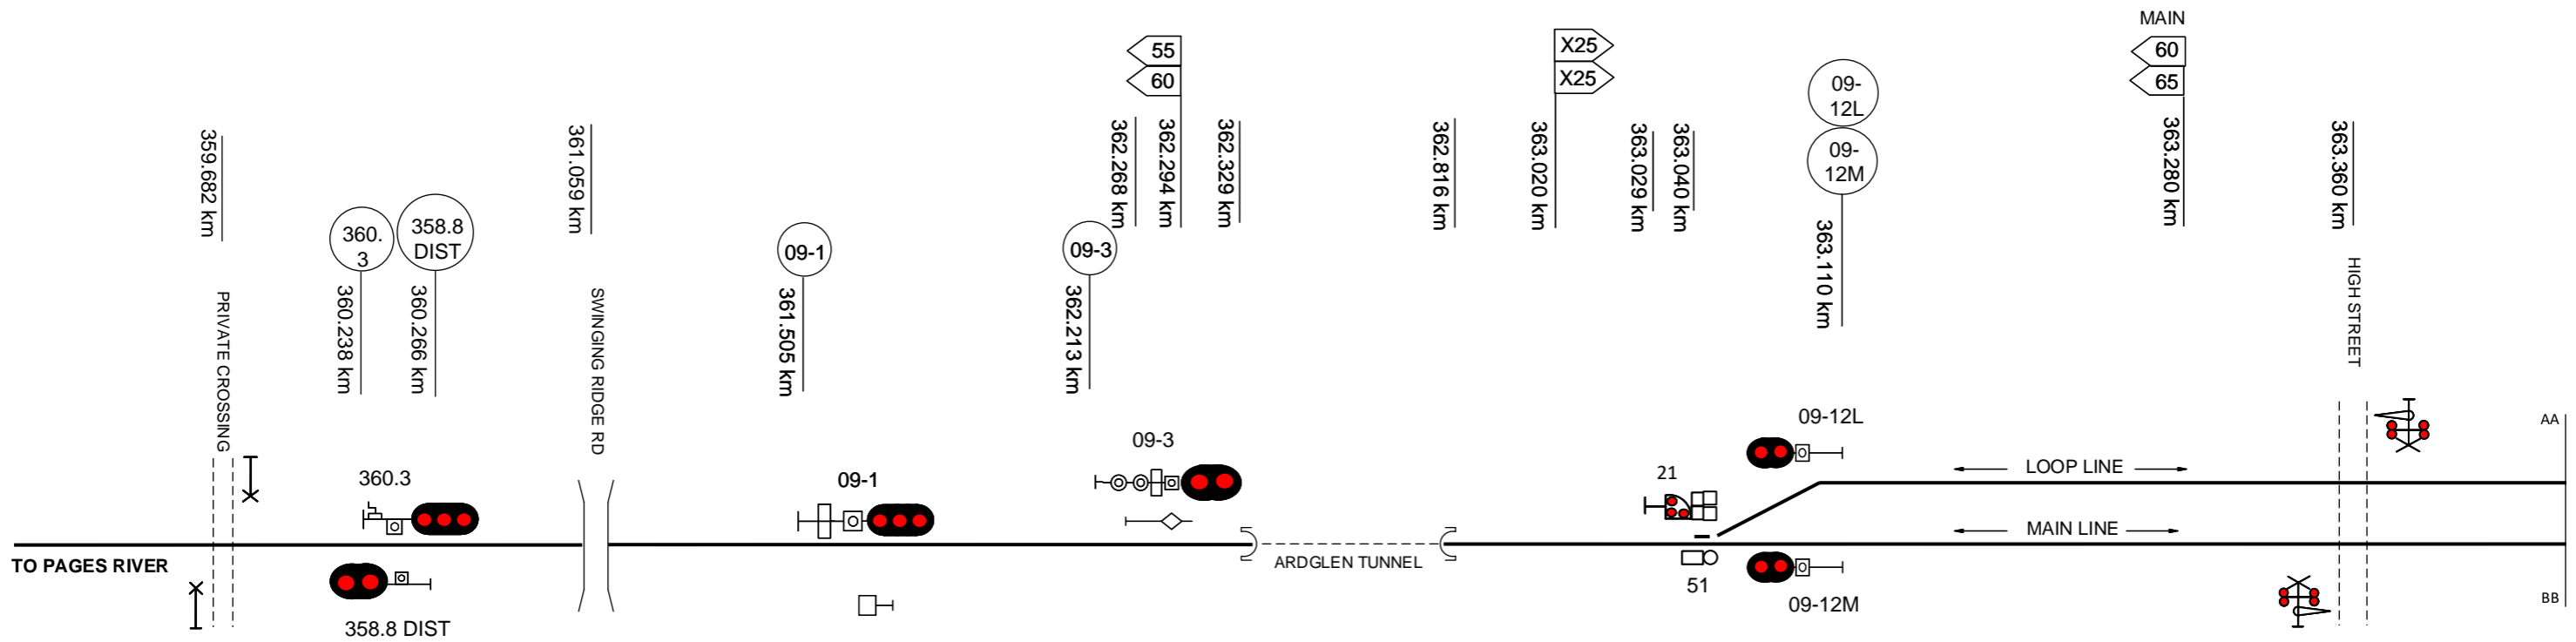

LOOKOUT WORKING HAZARDOUS AREA

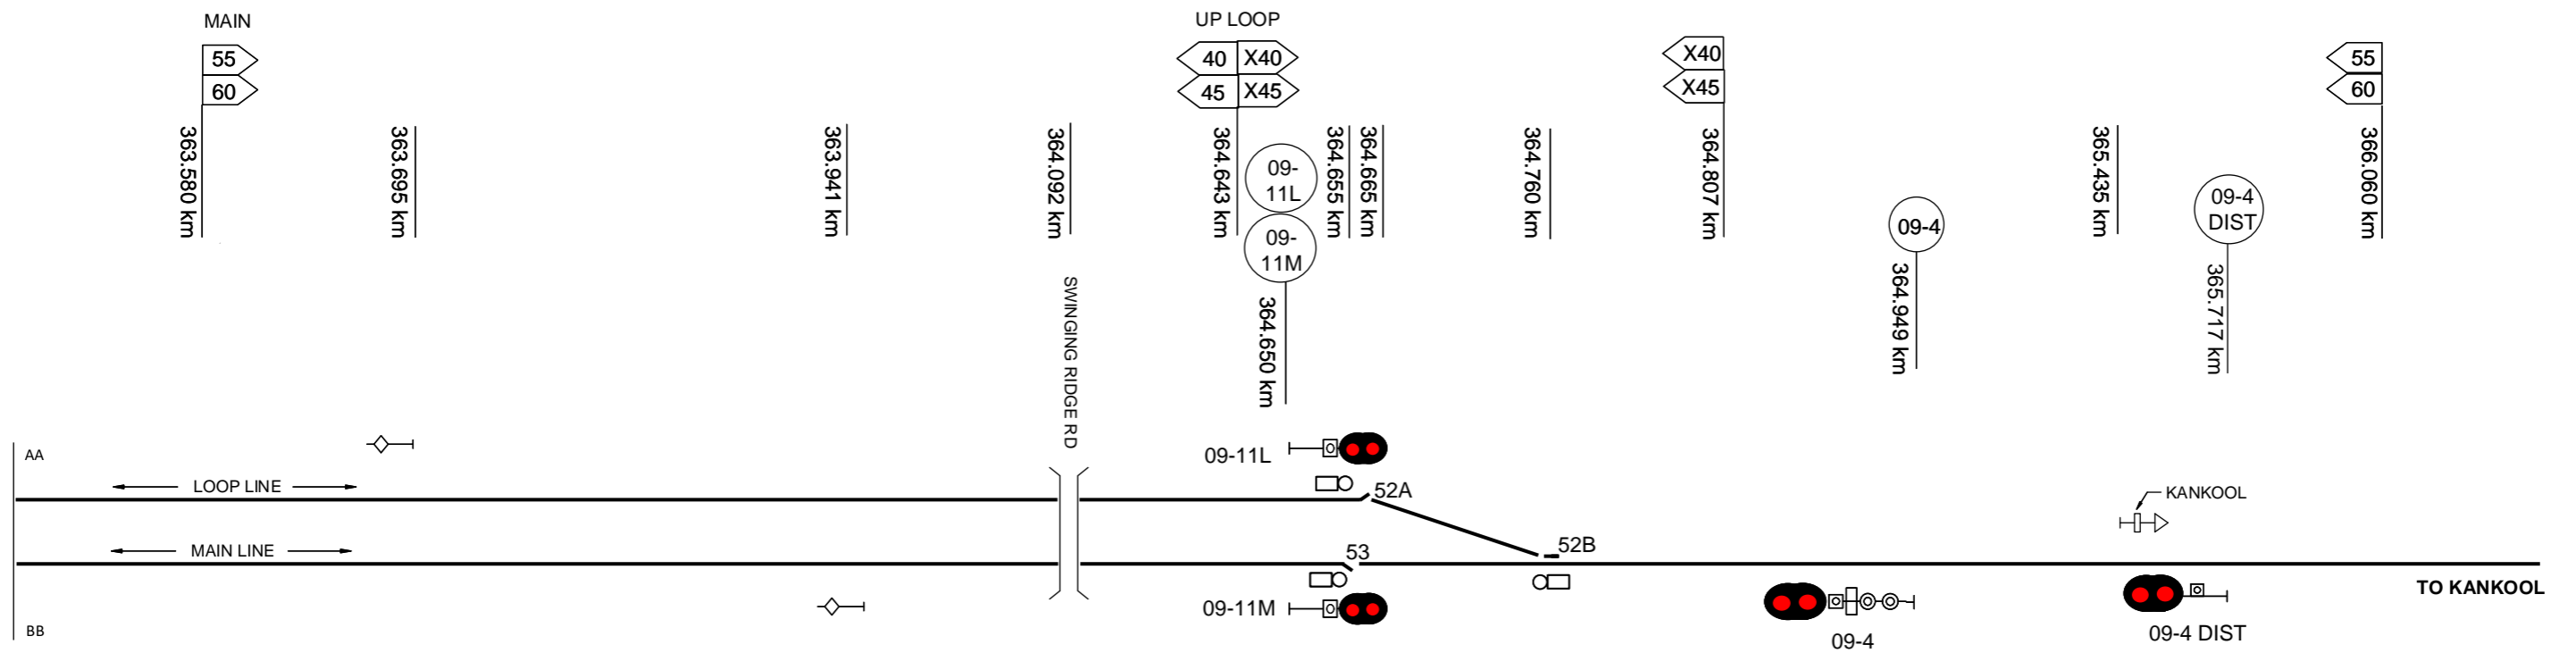

This diagram must be used in conjunction with the corresponding Network Information Book containing the location specific information in Section 2 as well as the legend and general information in Section 1.

Rev	Date	Revision Description	Designed	Checked	Ind. Rev.	Approved	Review Signature	Ind. Rev. Company	Ind. Rev. Name	Ind. Rev. Date	ARTC ACCEPTANCE
3	13/1/20	53 catch points km updated						ARTC	R RATH	5/1/16	ARTC ACCEPTANCE
2	22/2/19	Lookout working notation added & speed signs updated							J SPARROW	5/1/16	Accepted by P CAMPBELL
1	25/8/17	54A & B points and quarry siding removed									Signed: <i>[Signature]</i>
										5/1/16	Acceptance Date 5/1/16


ARTC

NIB-T0425

TITLE: **ARDGLEN**

Sheet No: 1 of 1
Scale: NTS
Sheet Size: A3

LOOKOUT WORKING HAZARDOUS AREA

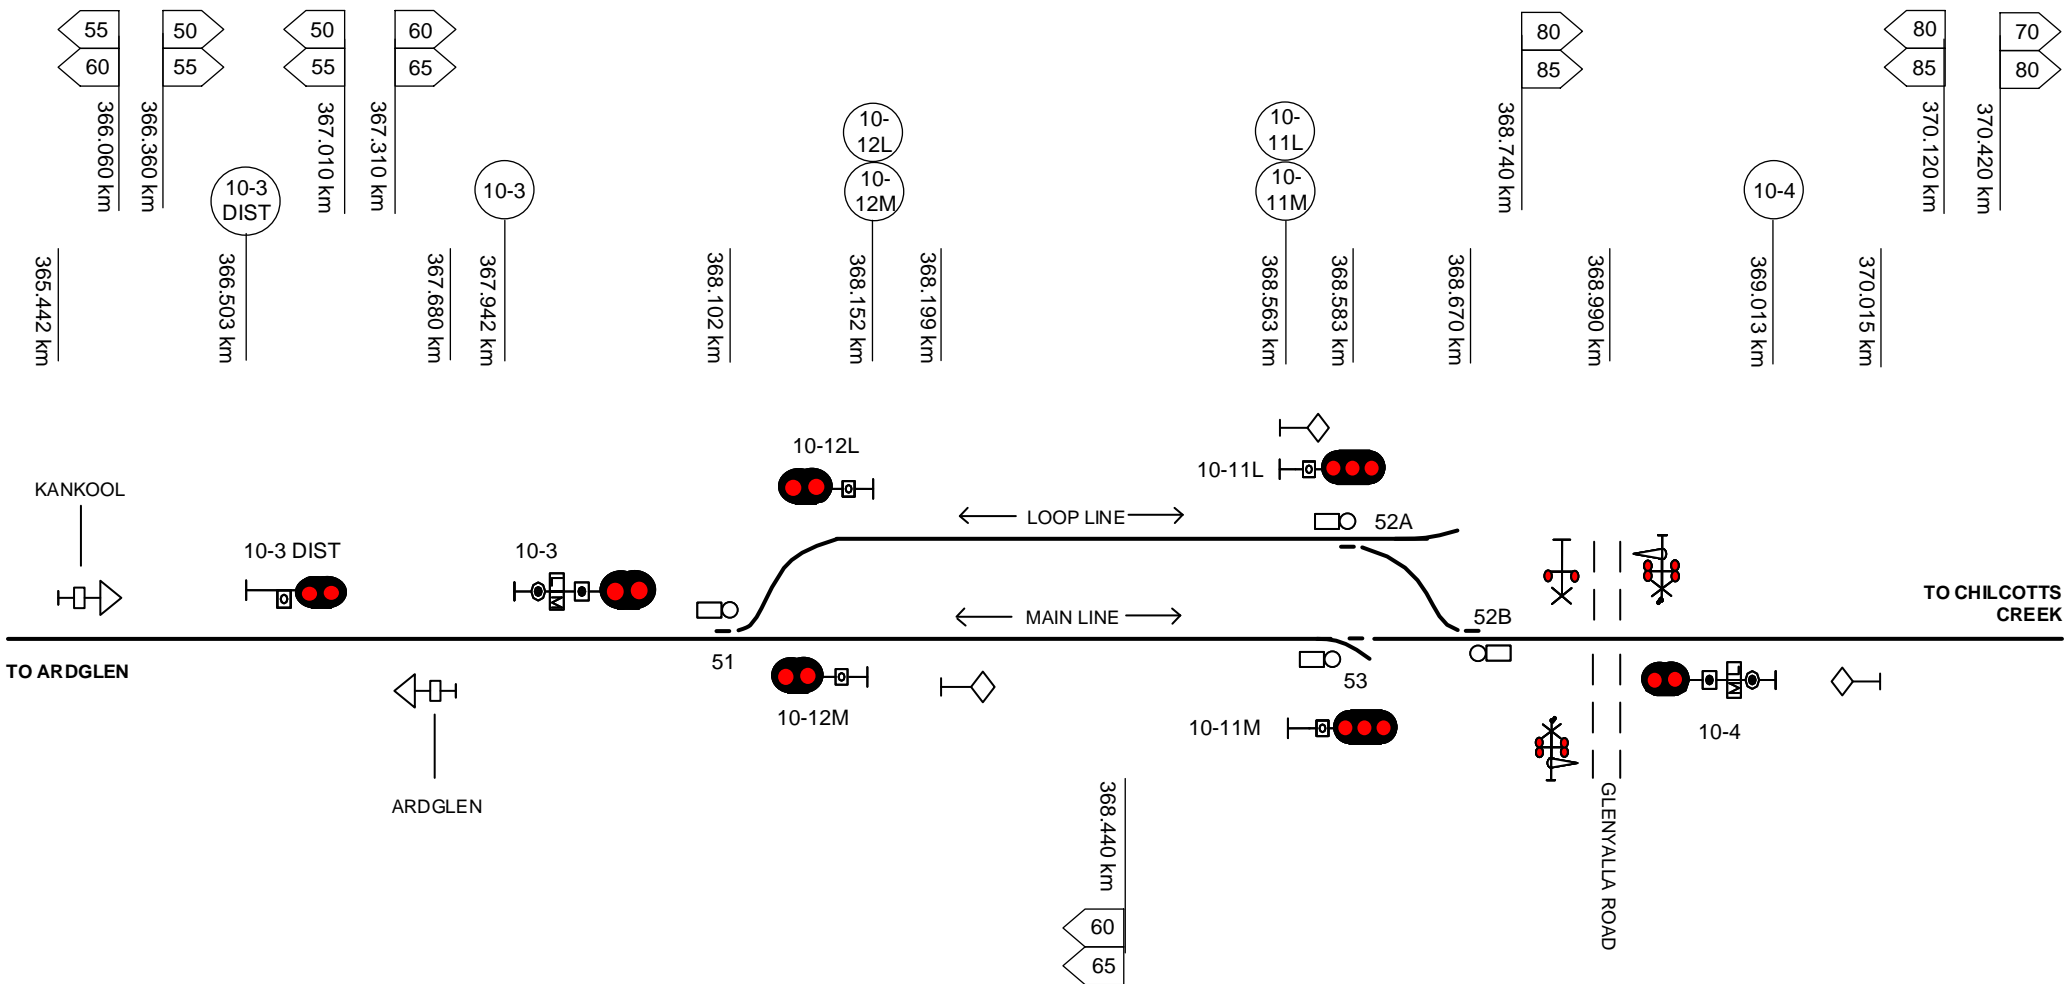

This diagram must be used in conjunction with the corresponding Network Information Book containing the location specific information in Section 2 as well as the legend and general information in Section 1.


Rev	Date	Revision Description	Designed	Checked	Ind. Rev	Approved
3	19/5/20	51 points km updated				
2	22/2/19	Lookout working notation added & speed signs updated				
1	12/2/18	Speed sign kms updated				

Designed	B HILL	5/1/16	ARTC ACCEPTANCE
Checked	J SPARROW	5/1/16	Accepted by P CAMPBELL
Ind. Rev. Company	ARTC	Ind. Rev. Name	R RATH
Review Signature	<i>[Signature]</i>	5/1/16	Acceptance Date 5/1/16

	NIB-T0426	Sheet No	1 of 1	Sheet Size	A4
		TITLE KANKOOL		Scale	NTS

LOOKOUT WORKING HAZARDOUS AREA

374,600 km

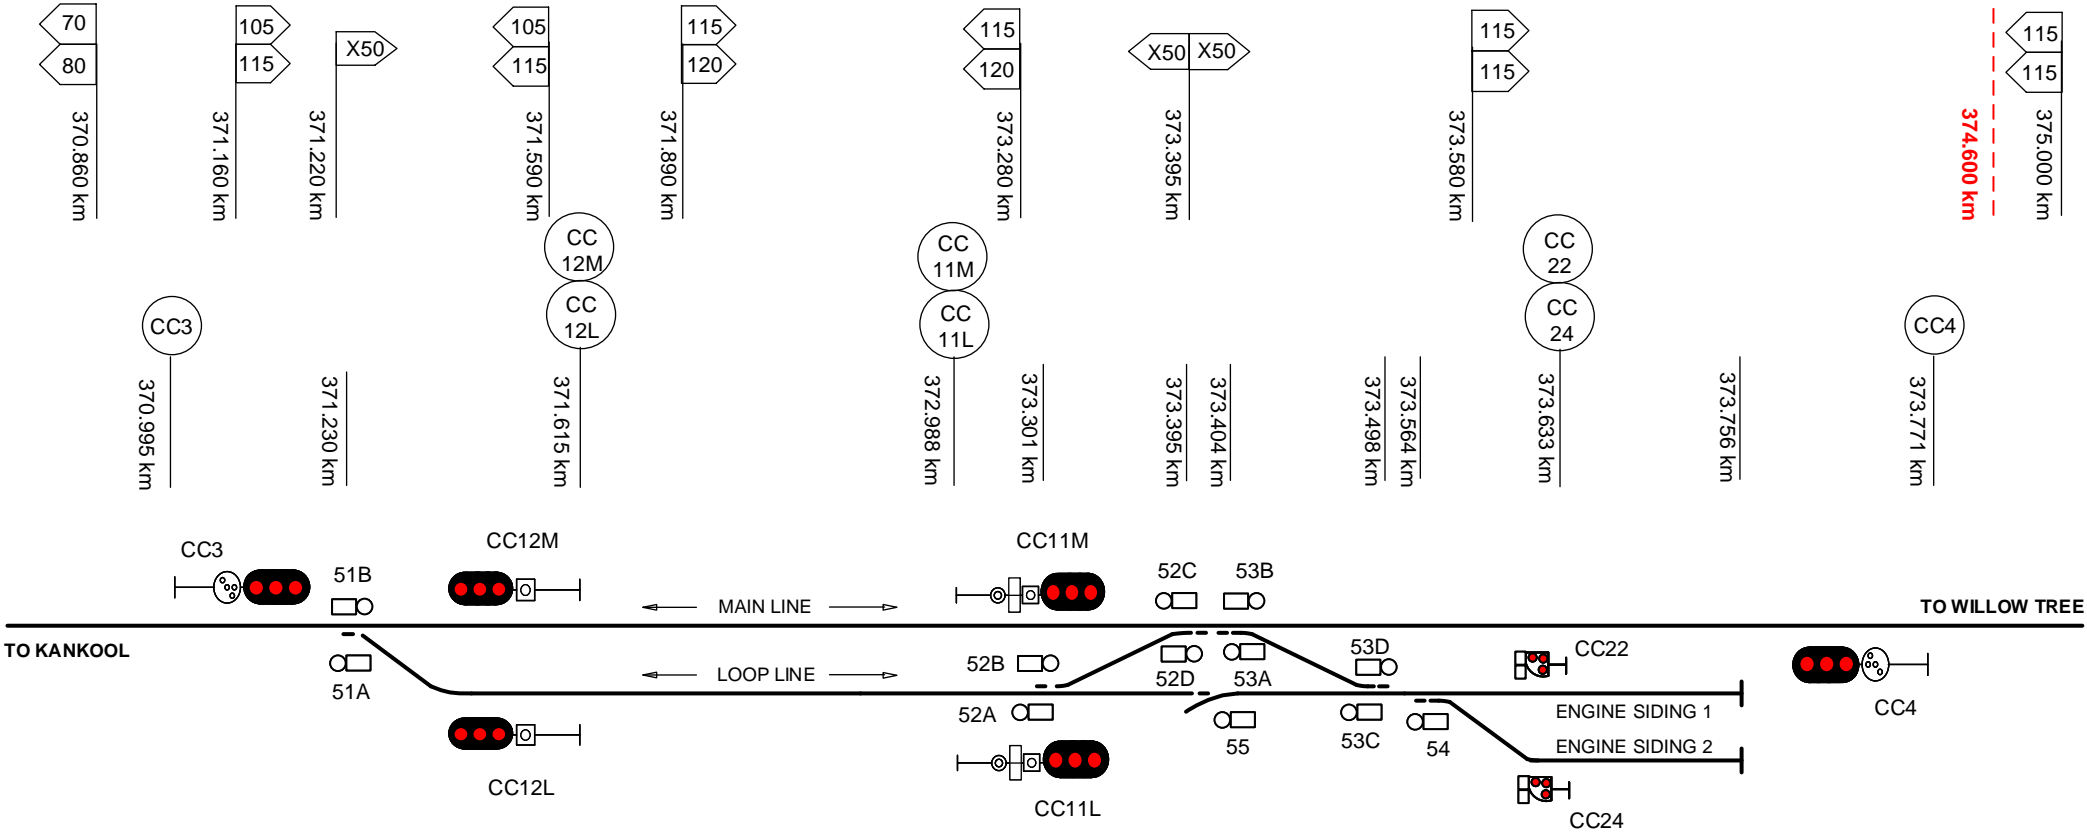

This diagram must be used in conjunction with the corresponding Network Information Book containing the location specific information in Section 2 as well as the legend and general information in Section 1.

Rev	Date	Revision Description	Designed	Checked	Ind. Rev	Approved
1	22/2/19	Lookout working notation added & speed signs updated				


Ind. Rev. Company	Ind. Rev. Name	Signature	Acceptance Date
ARTC	R RATH	<i>[Signature]</i>	5/1/16

	Sheet No 1 of 1	Sheet Size A4
	Scale NTS	
NIB-T0427		
TITLE CHILCOTTS CREEK		

LOOKOUT WORKING HAZARDOUS AREA

375.500 km

377.500 km

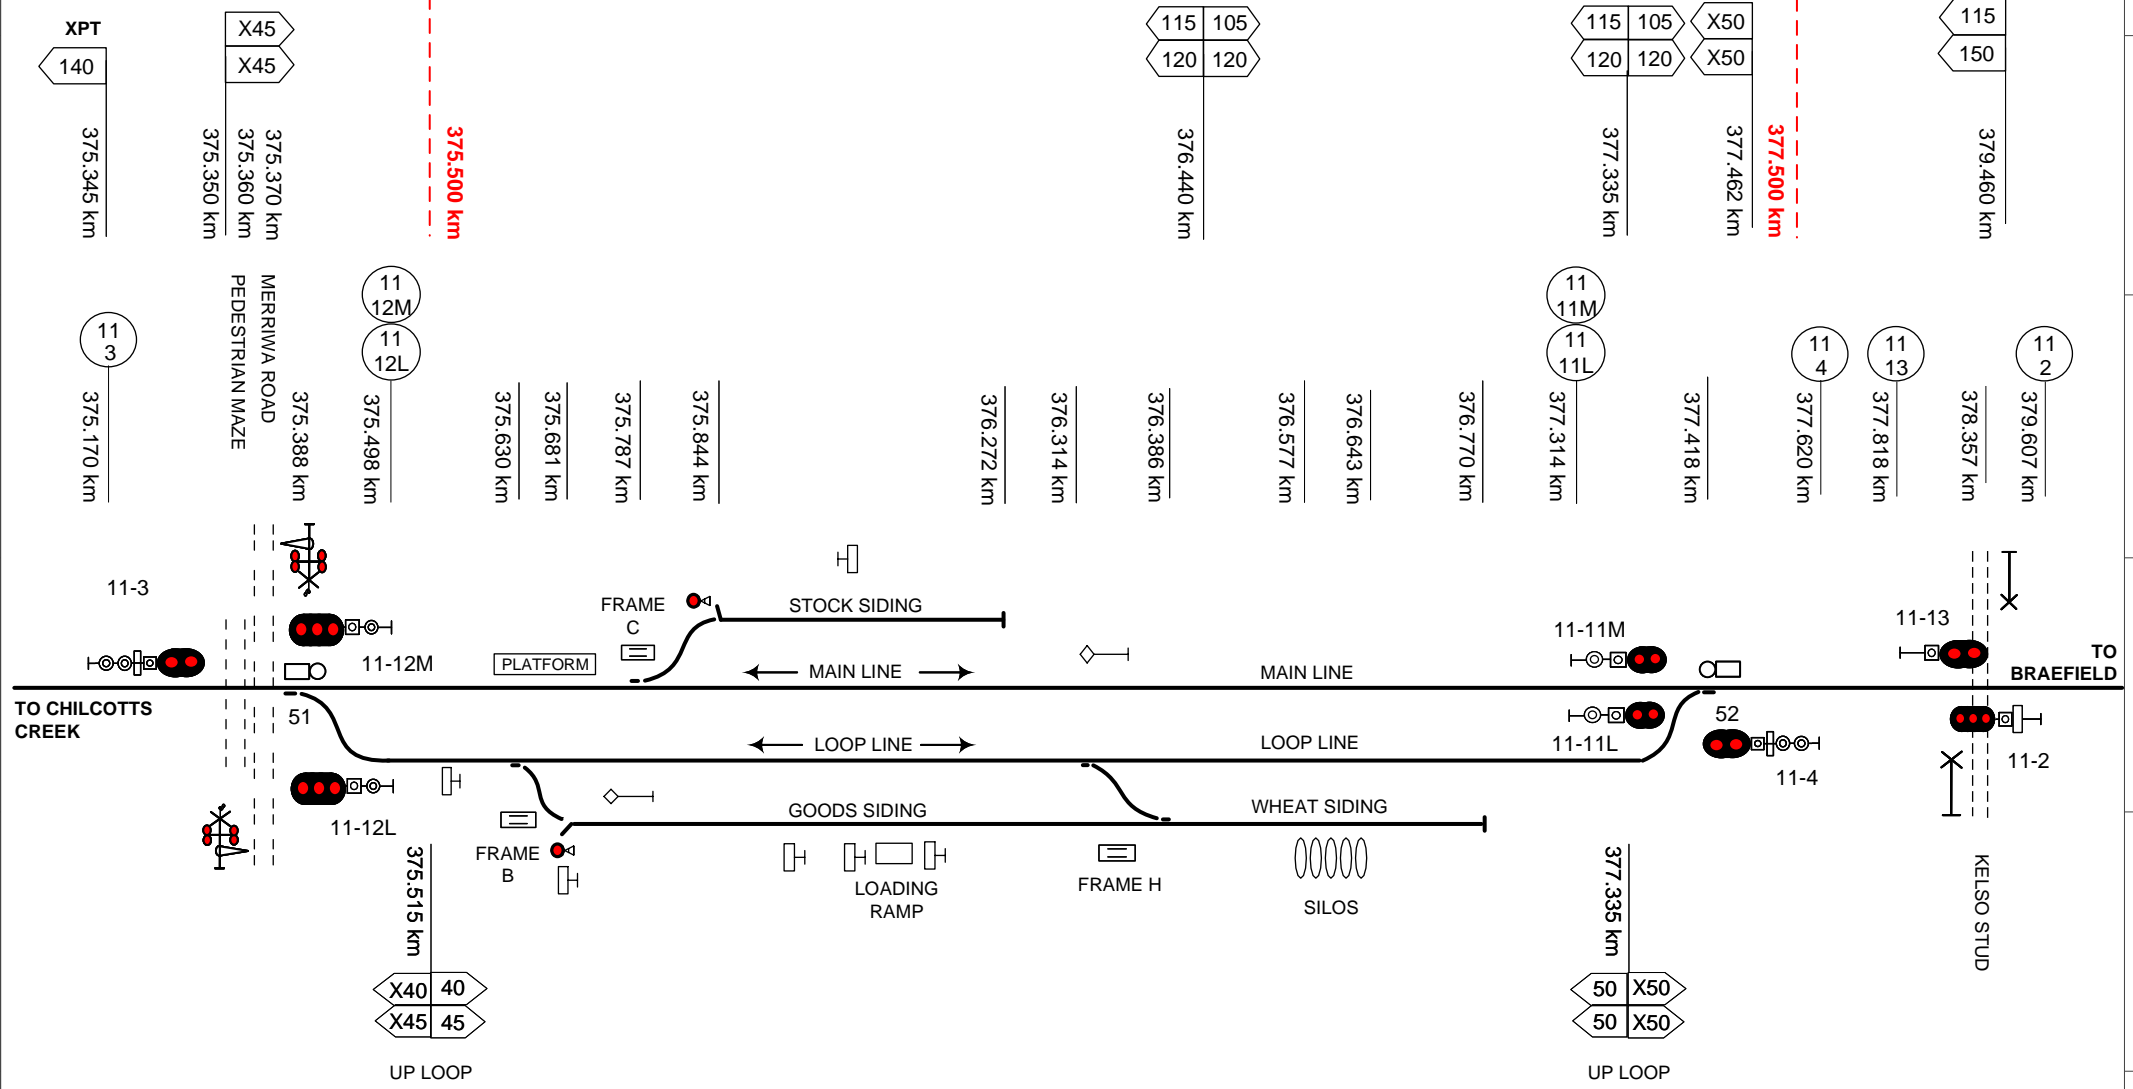

This diagram must be used in conjunction with the corresponding Network Information Book containing the location specific information in Section 2 as well as the legend and general information in Section 1.

Rev	Date	Revision Description	Designed	Checked	Ind. Rev	Approved
6	11/5/23	Kelso Stud crossing added at 378.357km				
5	11/4/22	Merrriwa Road crossing updated				
4	22/2/19	Lookout working notation added & speed signs updated				
3	24/7/18	Merrriwa road pedestrian maze added				
2	29/11/17	Signals 11-2 7 11-13 added				
Rev	Date	Revision Description	Designed	Checked	Ind. Rev	Approved


Designed	B HILL	5/1/16	ARTC ACCEPTANCE
Checked	J SPARROW	5/1/16	Accepted by P CAMPBELL
Ind. Rev. Company	ARTC	Ind. Rev. Name	R RATH
Review Signature	<i>R Rath</i>	Signed:	<i>R Rath</i>
		Acceptance Date	5/1/16

ARTC

NIB-T0428

TITLE **WILLOW TREE**

Sheet No 1 of 1
Scale NTS
Sheet Size A4

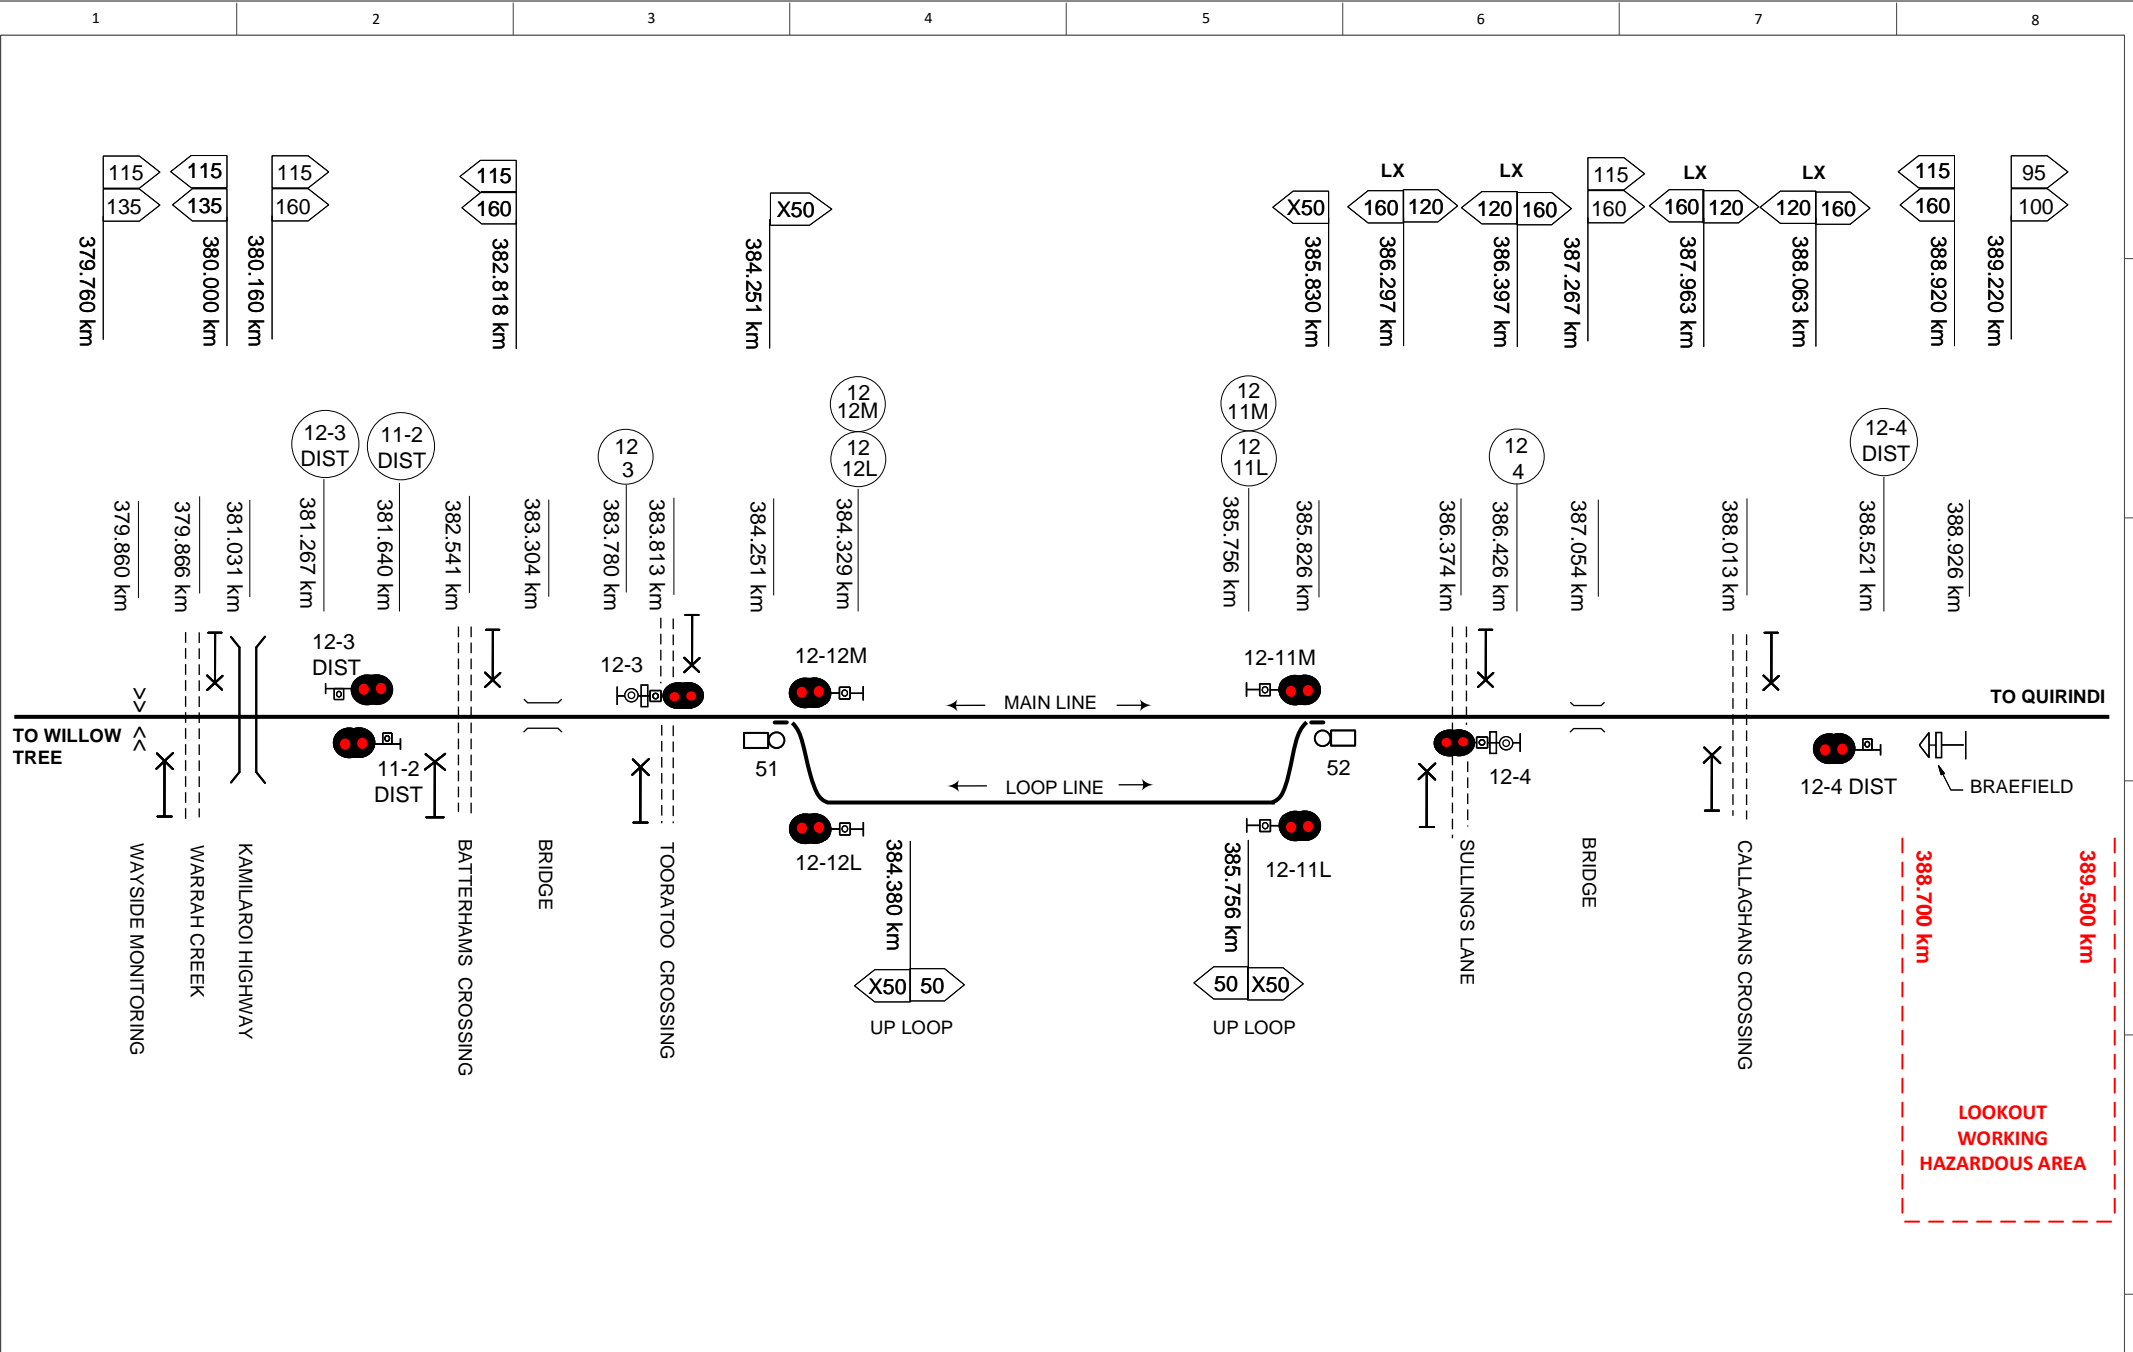


This diagram must be used in conjunction with the corresponding Network Information Book containing the location specific information in Section 2 as well as the legend and general information in Section 1.

Rev	Date	Revision Description	Designed	Checked	Ind.Rev	Approved
5	9/4/24	Willow Tree distant signal 11-02 updated				
4	11/5/23	Level crossing speed sign updates & Warrah Creek crossing added at 379.866km				
3	25/1/22	Signals 12-3 DIST & 11-4 DIST corrected				
2	22/2/19	Lookout working notation added & speed signs updated				
1	29/5/17	Colly Creek wayside equipment added				

Designed	B HILL	5/1/16	ARTC ACCEPTANCE
Checked	J SPARROW	5/1/16	Accepted by P CAMPBELL
Ind. Rev. Company	ARTC	Ind. Rev. Name: R RATH	Signed: <i>[Signature]</i>
Review Signature	<i>[Signature]</i>	5/1/16	Acceptance Date: 5/1/16

ARTC	Sheet No 1 of 1	NIB-T0429	Scale NTS	Sheet Size A4
	TITLE BRAEFIELD			

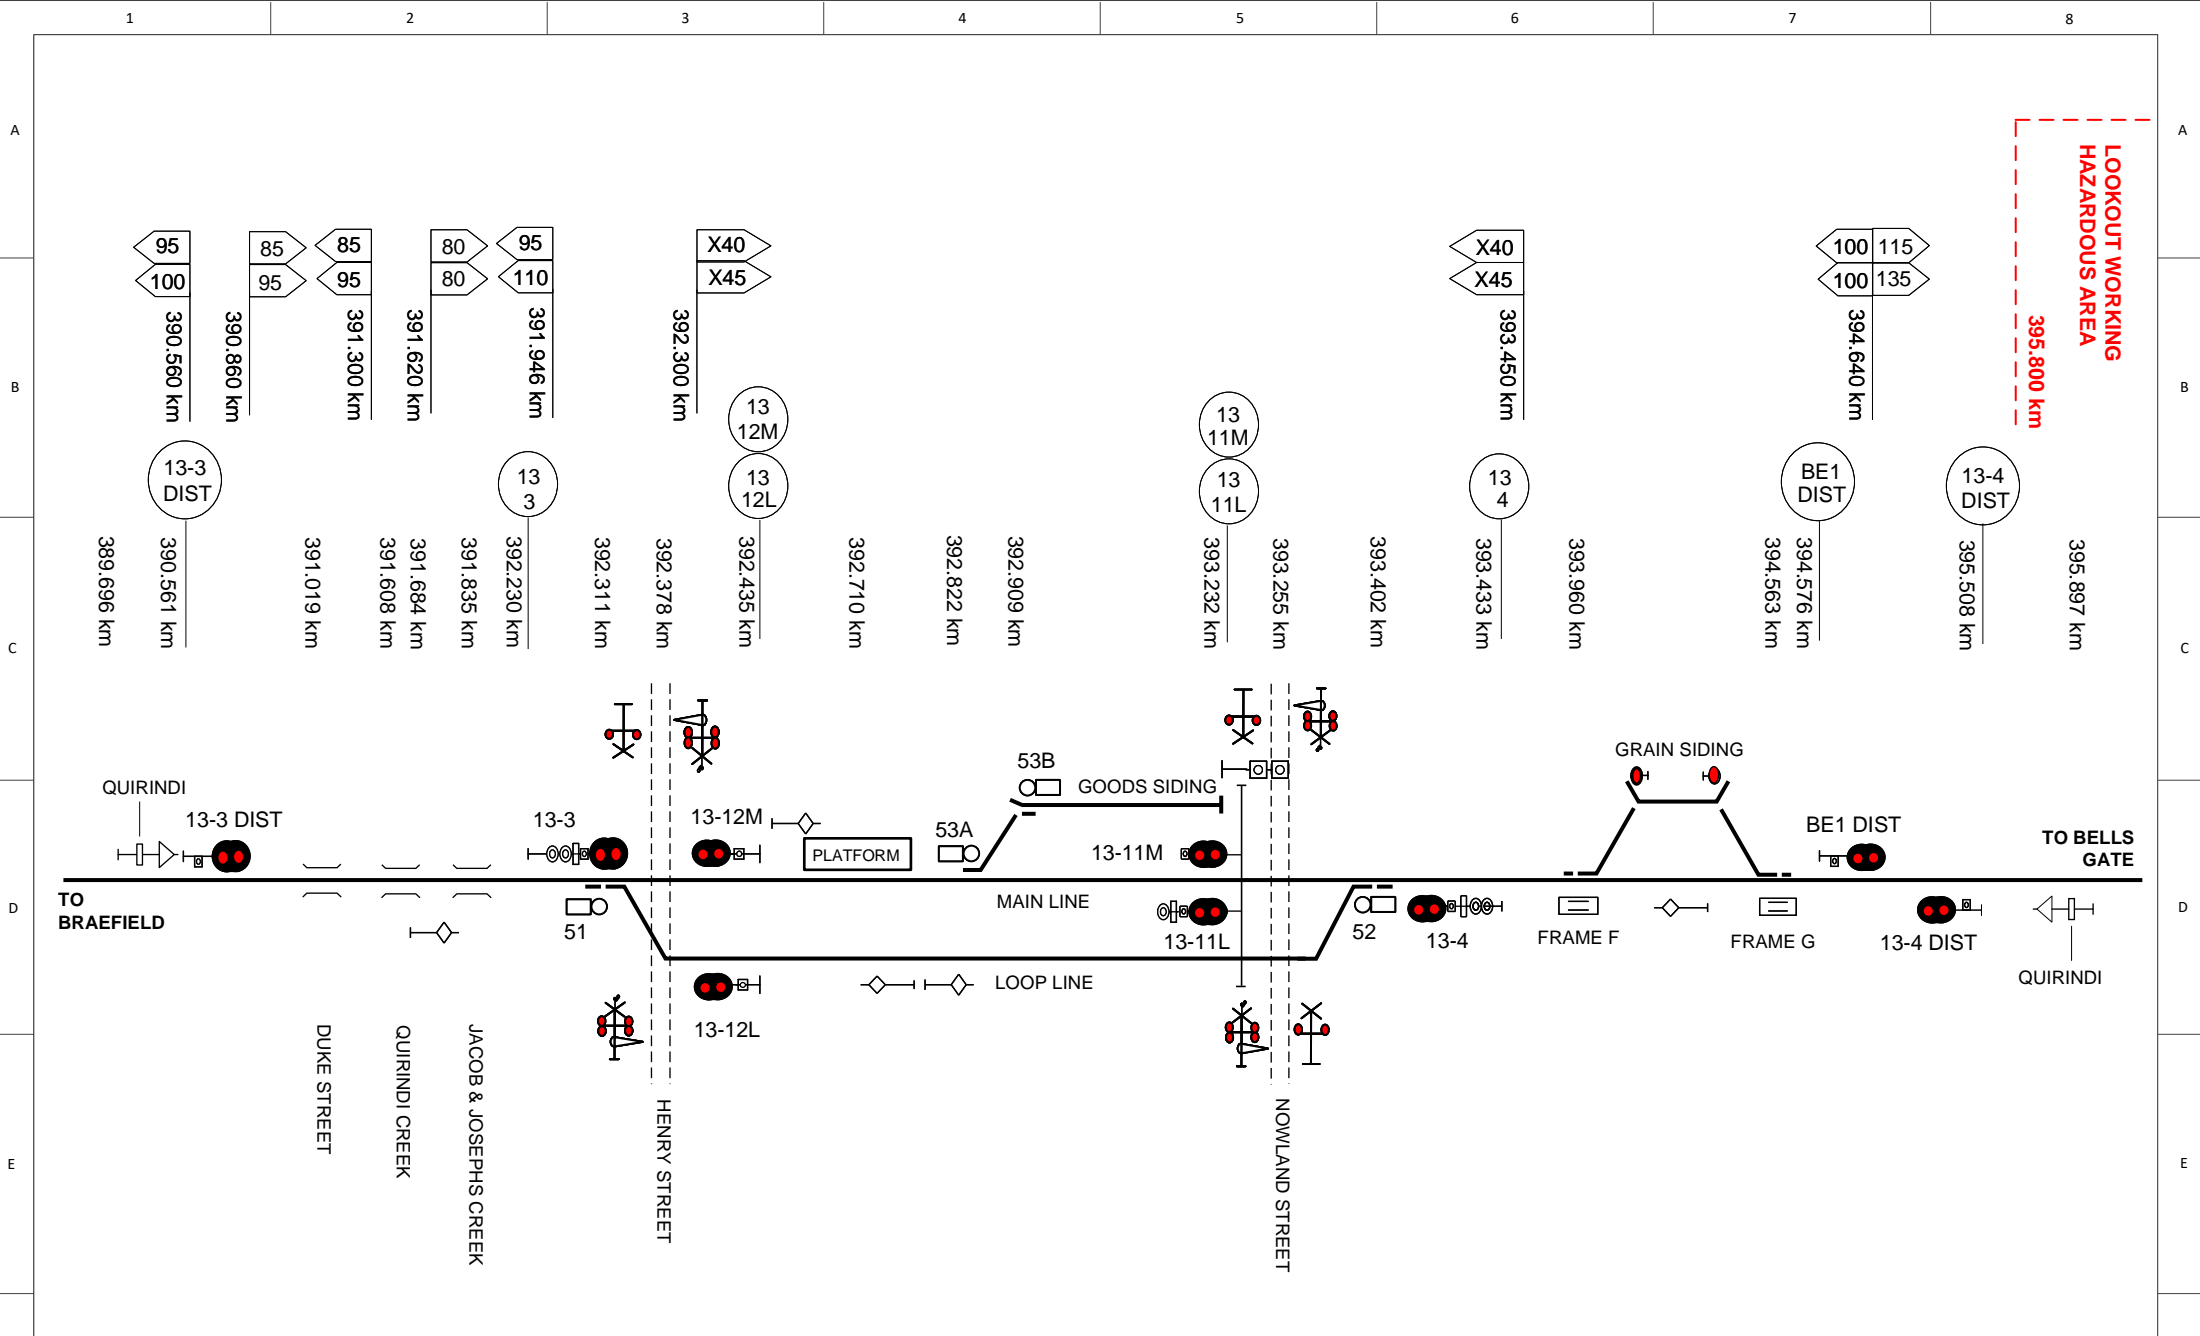

This diagram must be used in conjunction with the corresponding Network Information Book containing the location specific information in Section 2 as well as the legend and general information in Section 1.


Rev	Date	Revision Description	Designed	Checked	Ind. Rev.	Approved
5	24/10/23	Speed signs, signals and points kms updated				
4	26/11/21	Mobil siding removed and goods siding updated				
3	5/07/21	Goods siding updated for points upgrade				
2	30/10/20	Station reference added				
1	22/2/19	Lookout working notation added & speed signs updated				

Designed	B HILL	5/1/16	ARTC ACCEPTANCE
Checked	J SPARROW	5/1/16	Accepted by P CAMPBELL
Ind. Rev. Company	ARTC	Ind. Rev. Name	R RATH
Review Signature	<i>[Signature]</i>	5/1/16	Signed: <i>[Signature]</i>
		Acceptance Date	5/1/16

ARTC	NIB-T0430	Sheet No 1 of 1	Sheet Size A4
	TITLE QUIRINDI	Scale NTS	

LOOKOUT WORKING
HAZARDOUS AREA

395.800 km
397.000 km

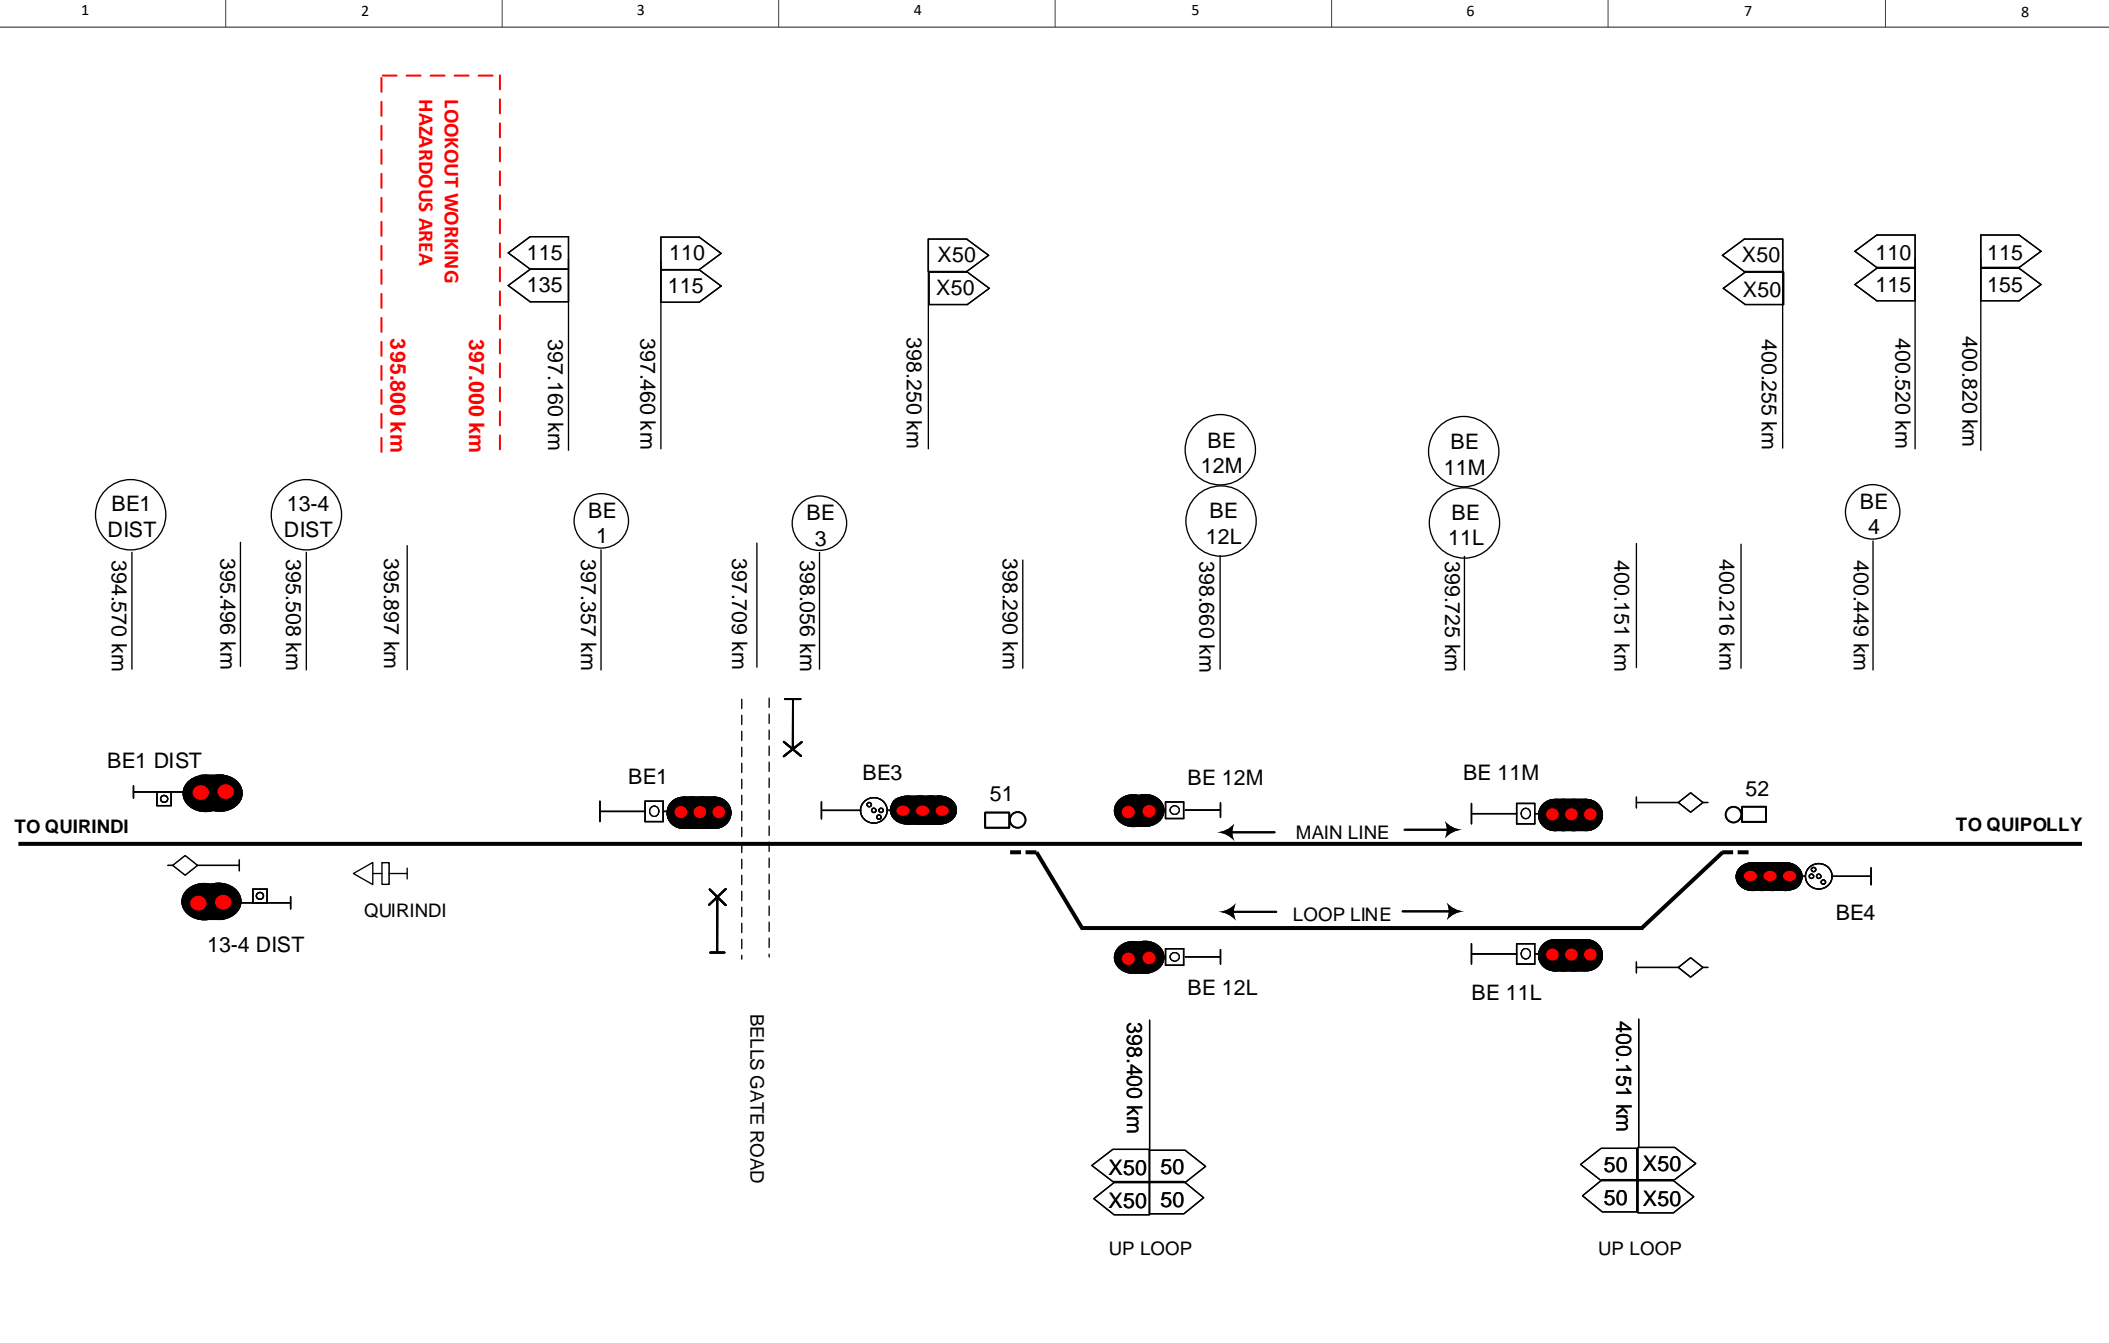

This diagram must be used in conjunction with the corresponding Network Information Book containing the location specific information in Section 2 as well as the legend and general information in Section 1.

Rev	Date	Revision Description	Designed	Checked	Ind. Rev	Approved
1	22/2/19	Lookout working notation added & speed signs updated				

Designed	B HILL	5/1/16	ARTC ACCEPTANCE
Checked	J SPARROW	5/1/16	Accepted by P CAMPBELL
Ind. Rev. Company	ARTC	Ind. Rev. Name	R RATH
Review Signature	<i>[Signature]</i>	5/1/16	Acceptance Date 5/1/16


Sheet No
1 of 1

Scale
NTS

Sheet Size
A4

NIB-T0431

TITLE
BELLS GATE

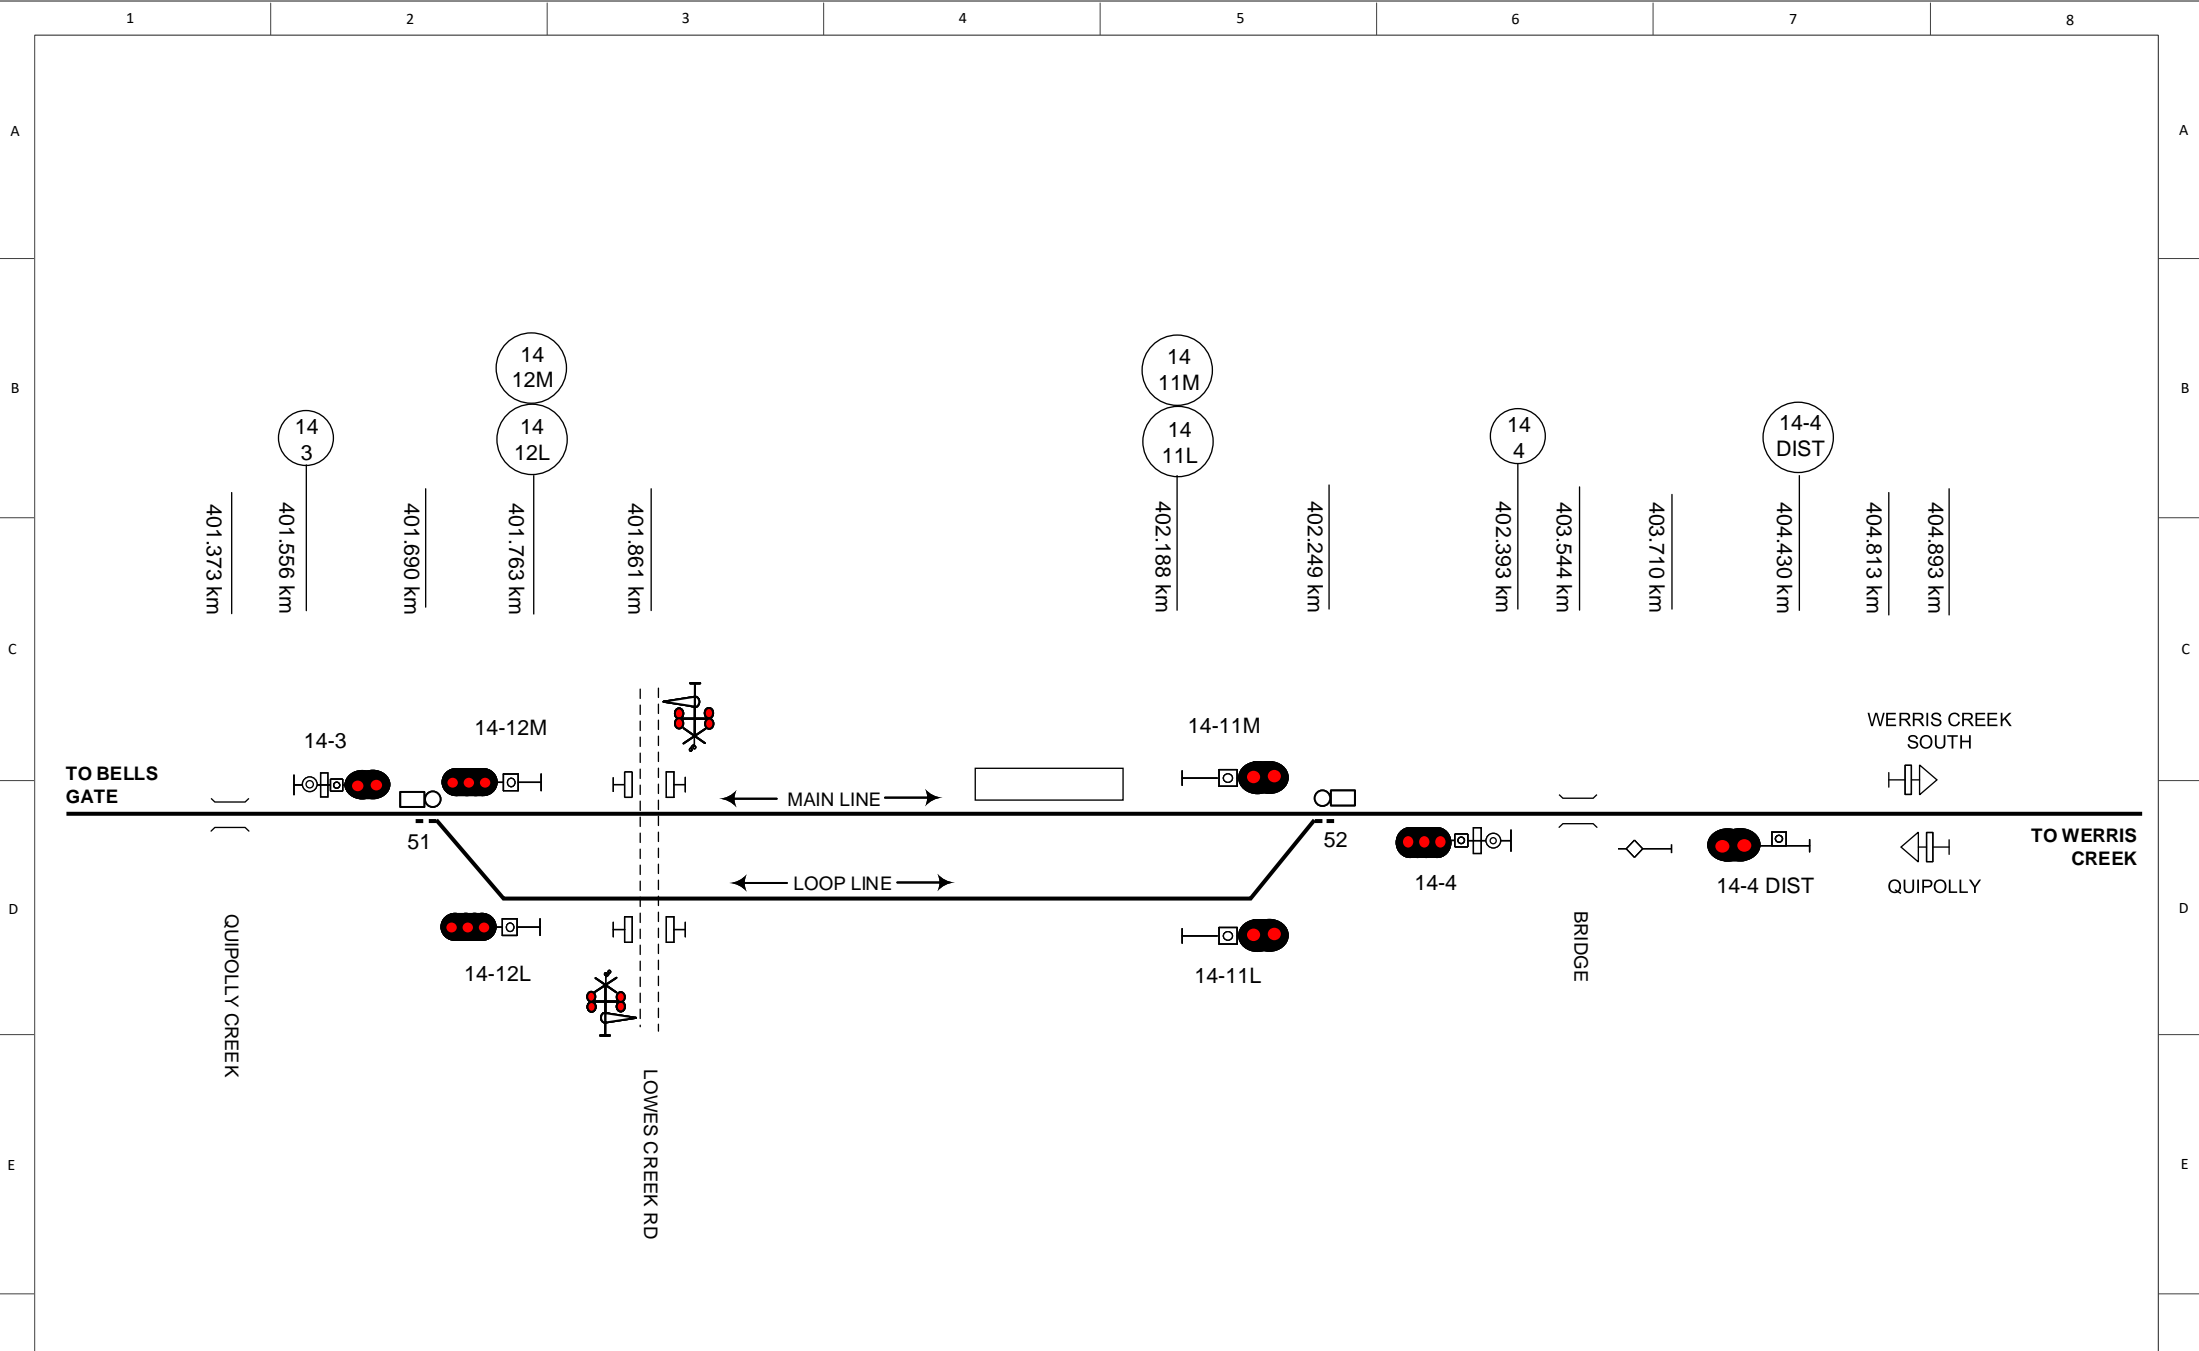

This diagram must be used in conjunction with the corresponding Network Information Book containing the location specific information in Section 2 as well as the legend and general information in Section 1.

Rev	Date	Revision Description	Designed	Checked	Ind. Rev.	Approved
1	11/09/20	Lowes Creek Road km updated				

Designed	B HILL	5/1/16	ARTC ACCEPTANCE
Checked	J SPARROW	5/1/16	Accepted by P CAMPBELL
Ind. Rev. Company	ARTC	Ind. Rev. Name	R BATH
Review Signature	<i>[Signature]</i>	5/1/16	Acceptance Date 5/1/16

ARTC	NIB-T0432	Sheet No 1 of 1	Sheet Size A4
	TITLE QUIPOLLY	Scale NTS	

Drawing Legend

	Standard gauge track		Dual gauge track
	Advisory Sign or Location Sign		Speed sign
	Pedestrian Crossing		Passive Protection Level Crossing
	Active Protection Level Crossing – Flashing Lights		Active Protection Level Crossing – Lights and Boom
	Bridge or Overpass		Underpass
	River/Creek or Significant river bridge or Viaduct		Station or Platform
	Tunnel		Crossover
	Turnout		Catchpoint
	Derail		Points Operating Mechanism
	Point Indicator		Mechanical Frame
	Automatic Signals		Controlled Signals
	Dwarf Signals		Signal number reference
	Distant Signal		Repeater Signal
	Overheight Detectors		Wayside Equipment