


©2015 Australian Rail Track Corporation Ltd  
Drawing standard in accordance with EGP-04.01 & EGP-04.02

Used on / Next higher assembly  
NETWORK INFORMATION BOOK  
Filename: NIB-T0574.VSD

Alternate DMS Number

Rev	Date	Revision Description	Designed	Checked	Ind. Rev.	Approved	Review Signature
			G. HARRISON	J. SPARROW			


Designed	G. HARRISON	18/01/2016	ARTC ACCEPTANCE
Accepted by	J. SPARROW	18/01/2016	
Ind. Rev. Company	ARTC	Ind. Rev. Name	R. Rath
Ind. Rev. Name		Signature:	<i>R. Rath</i>
Acceptance Date	18/01/2016	Acceptance Date	18/01/2016

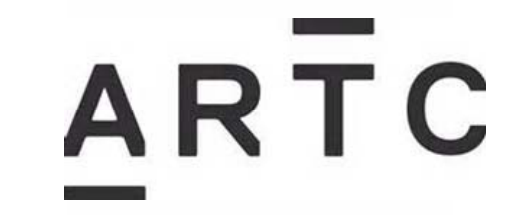

NIB-T0574

# Ararat to Wingeel

Sheet No 1 of 1  
Scale NTS  
Sheet Size A0

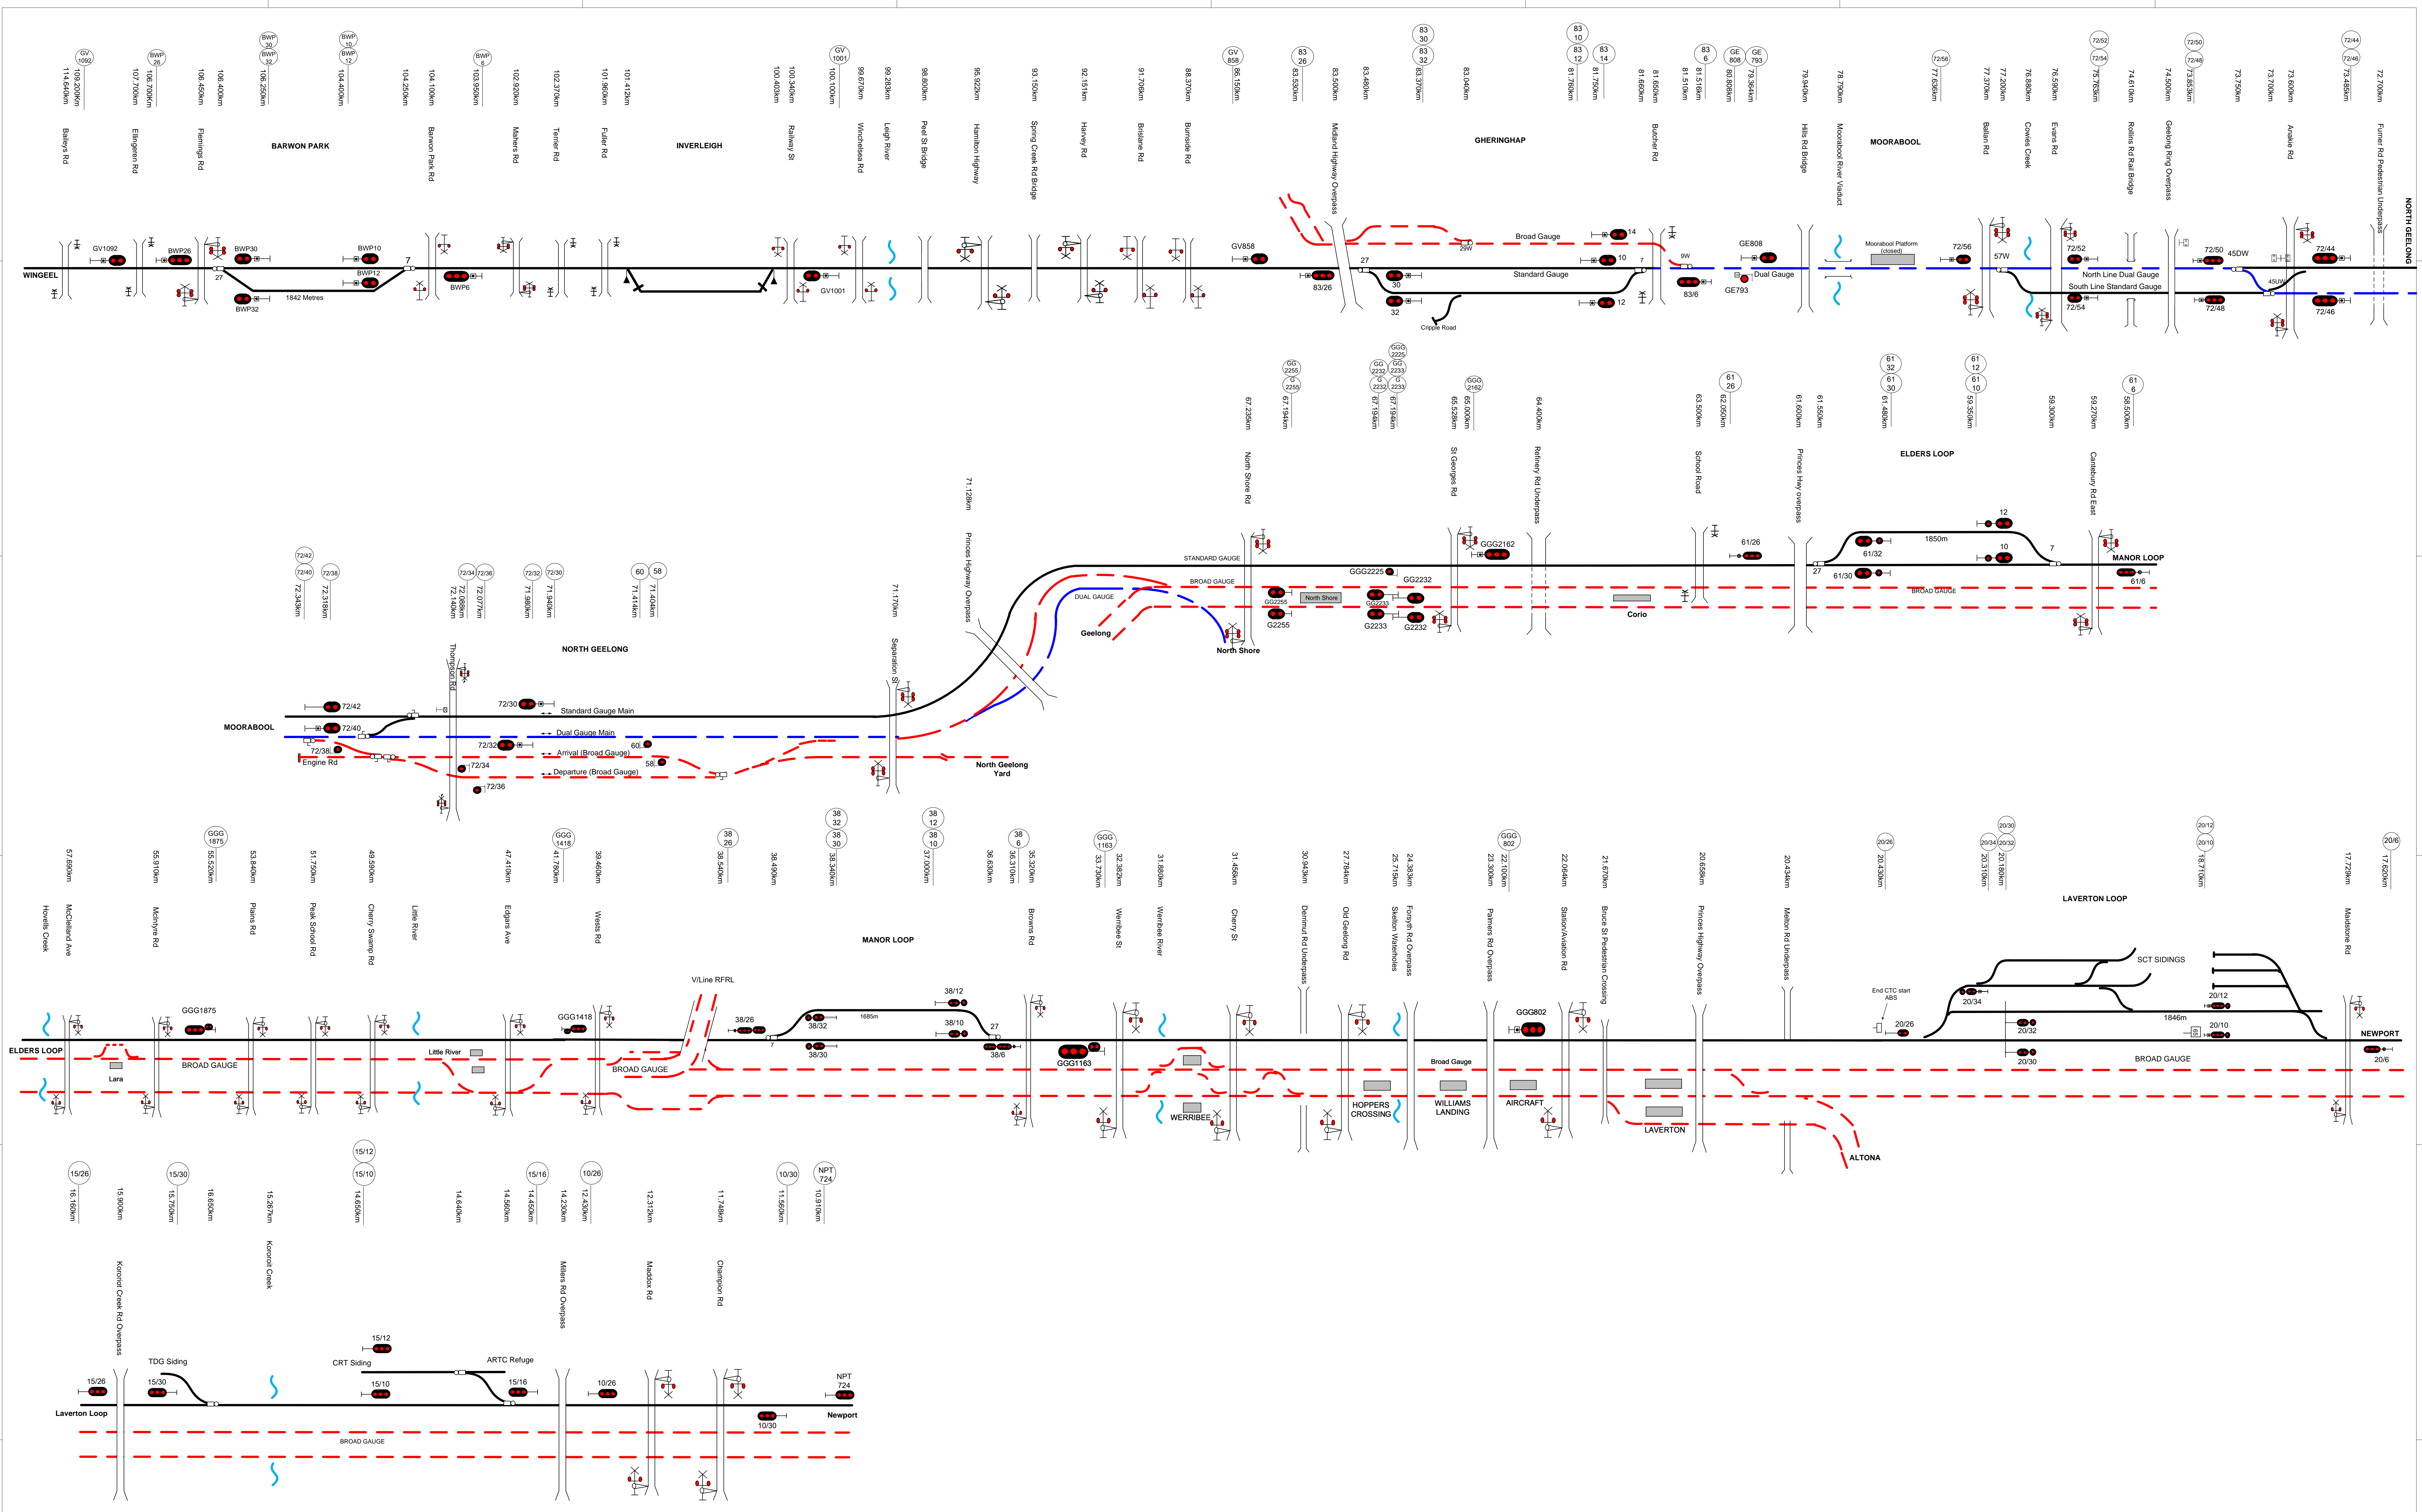

©2015 Australian Rail Track Corporation Ltd  
Drawing standard in accordance with EGP-04-01 & EGP-04-02

Used on / Next higher assembly  
NETWORK INFORMATION BOOK  
Filename:  
NIB-T0639.VSD

Alternate DMS Number

Rev	Date	Revision Description	Designed	Checked	Ind. Rev.	Approved	Review Signature	Ind. Rev. Name	Ind. Rev. Date	ARTC ACCEPTANCE	Acceptance Date
			G. HARRISON					R. Rath	18/01/2016	ARTC ACCEPTANCE	18/01/2016
			G. HARRISON						18/01/2016	Accepted by Phil Campbell	
										Signed: <i>p.w.f.</i>	

ARTC

NIB-T0639

Sheet No  
1 of 1

Scale  
NTS

Sheet  
Size  
A0

## Barwon Park to Newport