


©2015 Australian Rail Track Corporation Ltd Drawing standard in accordance with EGP-04-01 & EGP-04-02		6	30/10/20	Werris Creek & Breeza wayside equipment added & Werris Creek platform references updated							
Used on / Next higher assembly		5	9/1/20	Watermark distant signals corrected. Loop turnout speed signs added at Breeza & Curlewis. Werris Creek speed board at 410.866km removed & sidings updated							
NETWORK INFORMATION BOOK		4	18/2/19	Werris Creek 101A & 101B points km added & lookout working notations updated							
Filename:		3	17/12/18	Signal corrections at The Gap, Breeza & Watermark & speed board corrections. Lookout working restrictions added	AGibb	RRath					
Alternate DMS Number		2	30/11/17	Speed board signs updated at Werris Creek / Gap & additional sidings included							
NIB-T0589 VSD		Rev	Date	Revision Description	Designed	Checked	Ind. Rev	Approved	Review Signature	24/03/16	Acceptance Date


	NIB-T0589	Sheet No 1 of 1	Sheet Size A0
		Scale NTS	
		Werris Creek to Curlewis	
TITLE			
Designed	B Hill	24/03/16	ARTC ACCEPTANCE
Checked	J Sparrow	24/03/16	Accepted by Phil Campbell
Ind. Rev. Company	ARTC	Ind. Rev. Name	R Rath
Review Signature	<i>R Rath</i>	24/03/16	Signed: <i>Phil Campbell</i>
		24/03/16	Acceptance Date

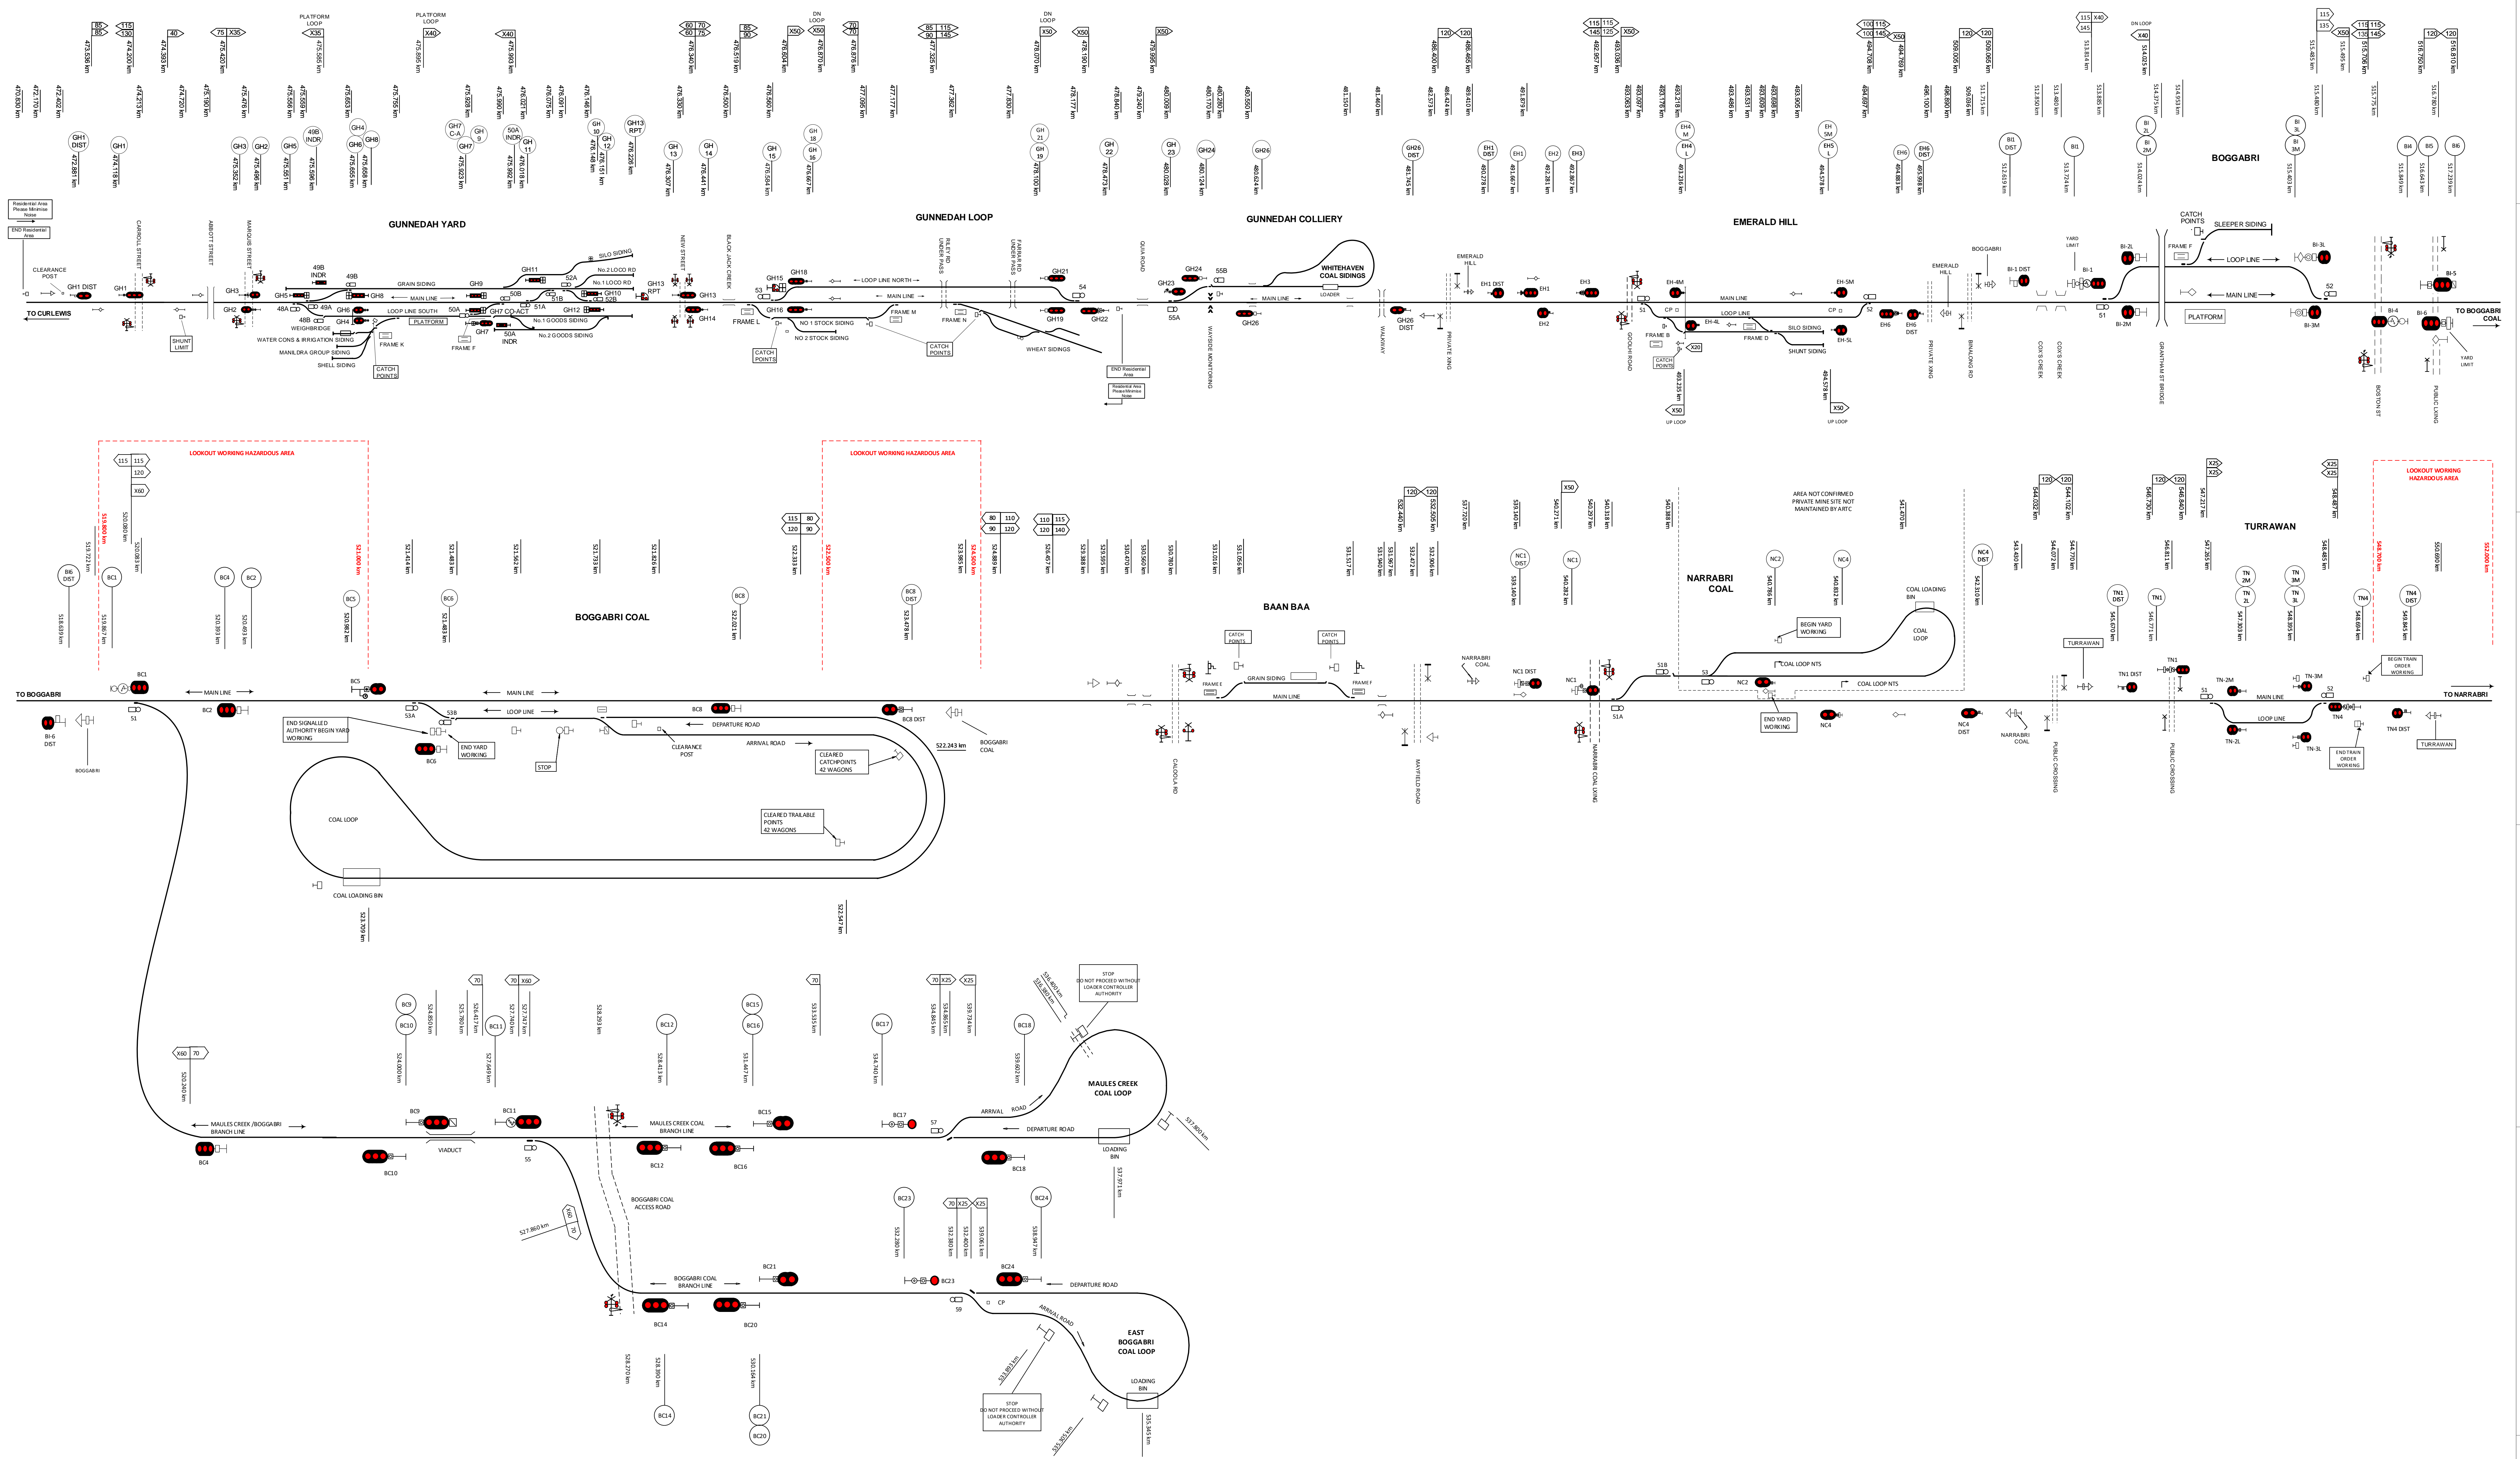

©2015 Australian Rail Track Corporation Ltd
Drawing standard in accordance with EGP-04-01 & EGP-04-02

Rev	Date	Revision Description
6	30/10/20	Gunnedah 4 & 6 signal references corrected
5	9/1/20	Gunnedah wayside equipment added at 480.170km. Loop turnout speed signs added at Emerald Hill & Bogabri. Shunt siding added at Emerald Hill
4	18/2/19	Lookout working notations updated
3	17/12/18	Signal corrections at Emerald Hill and Gunnedah & speed board corrections. Lookout working restrictions added.
2	23/2/18	Bogabri Coal level crossings & signal BCS added & B15 corrected at Bogabri, residential noise signs added and Carroll, Marquis & New Street crossing kms updated at Gunnedah

Designed	B Hill	24/03/16	ARTC ACCEPTANCE
Checked	J Sparrow	24/03/16	Accepted by Phil Campbell
Ind. Rev. Company	ARTC	Ind. Rev. Name R Rath	Signed: <i>Phil Campbell</i>
Review Signature <i>Phil Campbell</i>		24/03/16	Acceptance Date 24/06/16



NIB-T0606

Sheet No
1 of 1

Scale
NTS

Sheet Size
A0

Gunnedah to Turrawan