


This diagram must be used in conjunction with the corresponding Network Information Book containing the location specific information in Section 2 as well as the legend and general information in Section 1.

Rev	Date	Revision Description	Designed	Checked	Ind. Rev	Approved	Review Signature	Ind. Rev. Name	Ind. Rev. Date	Acceptance Date
3	11/3/20	Gleenlee 91 points corrected, Moorebank Terminal details added at Glenfield & eTAP corrections						B HILL	2/09/2016	2/09/2016
2	29/1/19	Updates from data verification including emergency access crossings at Casula, Liverpool, Glenfield and Liverpool viaduct to Liverpool						J SPARROW	2/09/2016	2/09/2016
1	5/9/17	Villawood to Cabramatta added & sheet reorganised						RATH	2/09/2016	2/09/2016

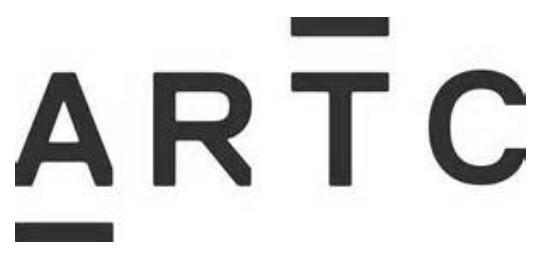

NIB-T0690

Sheet No
1 of 1

Scale
NTS

Sheet Size
A0

TITLE


Villawood to Douglas Park

ARTC ACCEPTANCE

Accepted by
Phil Campbell

Signed: *[Signature]*


Acceptance Date
2/09/2016

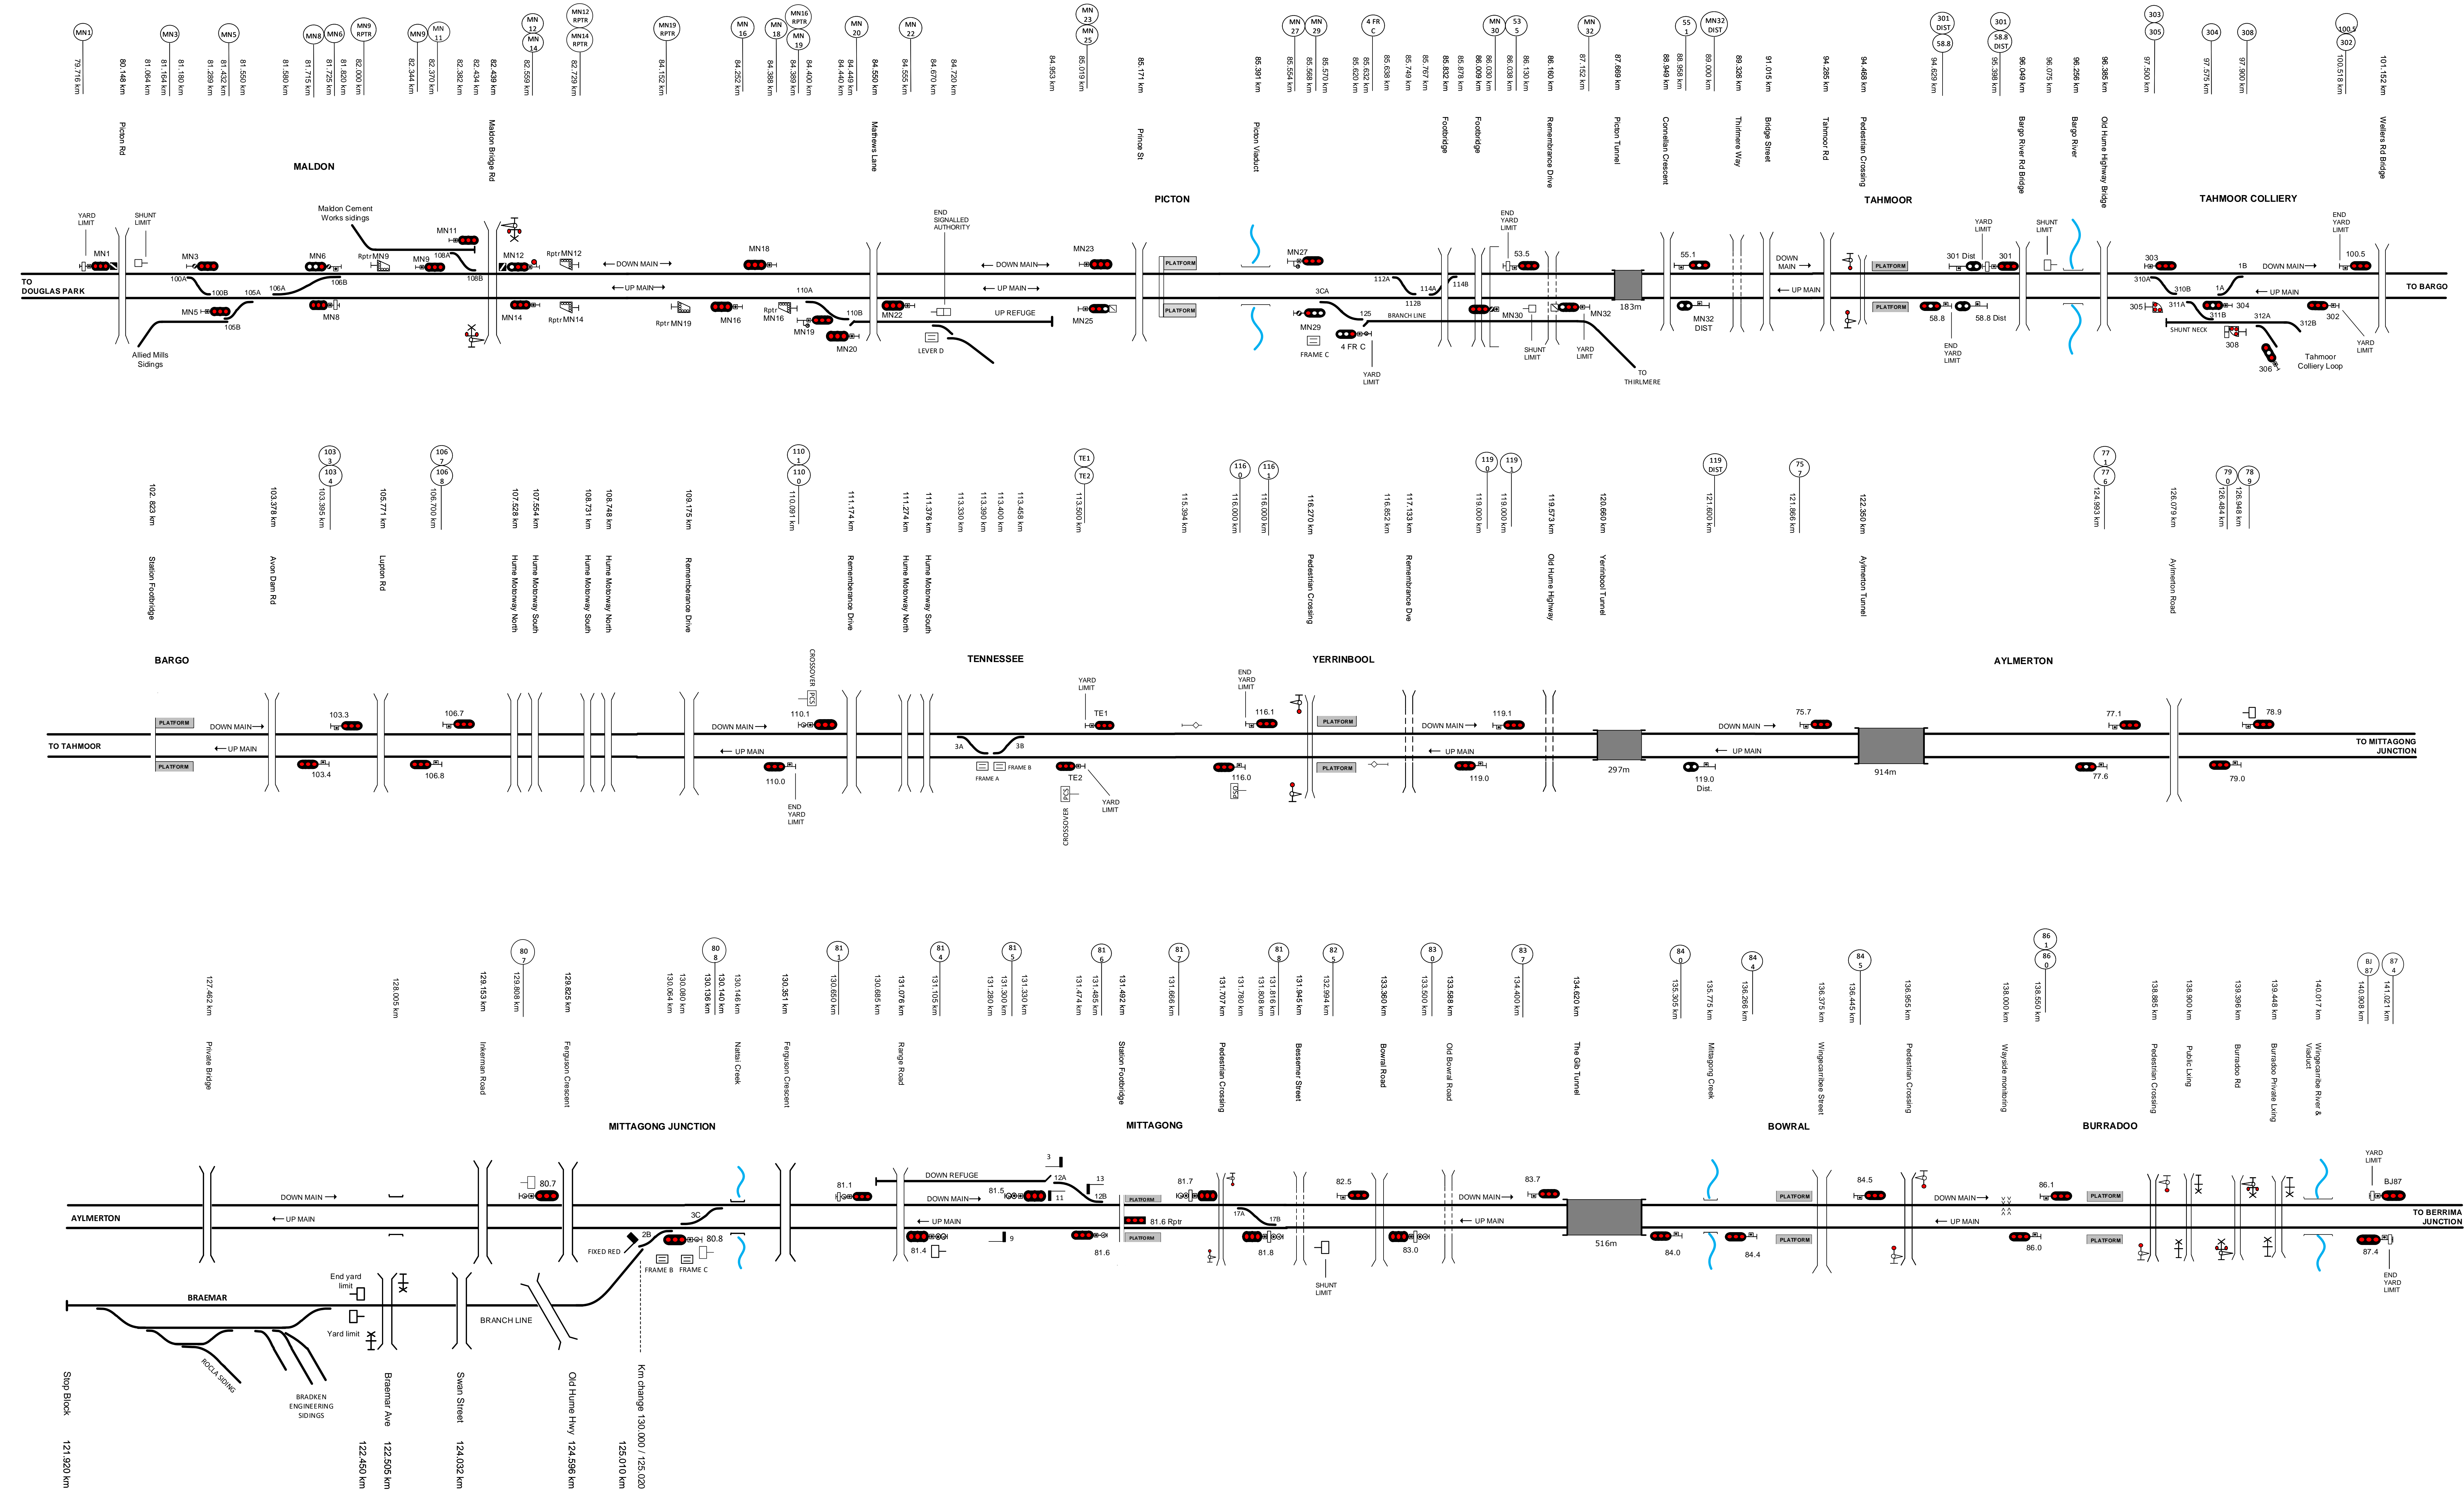

This diagram must be used in conjunction with the corresponding Network Information Book containing the location specific information in Section 2 as well as the legend and general information in Section 1.

Rev	Date	Revision Description
5	22/2/21	Aylmerton crossovers and ground frames removed
4	11/6/20	Braemar line details updated
3	11/3/20	Crossovers re-added Picton - Tahmoor, Bargo river bridge & signal 303 kms corrected Tahmoor Colliery, Mittagong signal updates and other eTAP corrections
2	29/1/19	Updated changes from data verification
1	5/9/17	Picton, Picton to Tahmoor & Bargo sections added, sheet reorganised & other corrections

Designed	Checked	Ind. Rev.	Approved	Review Signature	Ind. Rev. Name	Acceptance Date
				<i>Platt</i>	R Rath	2/09/2016



NIB-T0691

Maldon to Burradoo

Sheet No	1 of 1	Sheet Size	A0
Scale	NTS		

TITLE: _____
 ARTC ACCEPTANCE: _____
 Accepted by: *Phil Campbell*
 Signed: *PL*
 Acceptance Date: 2/09/2016