

©2015 Australian Rail Track Corporation Ltd  
Drawing standard in accordance with EGP-04-01 & EGP-04-02

Used on / Next higher assembly

NETWORK INFORMATION BOOK

Filename: NIB-T0680.VSD

Alternate DMS Number

1 7/12/17 SCT siding added at Barnawartha & km notations at Albury & Benalla corrected

Rev	Date	Revision Description
1	7/12/17	SCT siding added at Barnawartha & km notations at Albury & Benalla corrected

Designed	Checked	Ind. Rev.	Approved	Review Signature
				<i>[Signature]</i>

Designed	S KHAIQI	2/09/2016
Checked	J SPARROW	2/09/2016
Ind. Rev. Company	ARTC	Ind. Rev. Name R RATH
Ind. Rev. Signature	<i>[Signature]</i>	2/09/2016

ARTC ACCEPTANCE	Accepted by P CAMPBELL
Sign:	<i>[Signature]</i>
Acceptance Date	2/09/2016

NIB-T0680


Sheet No  
1 of 4

Scale  
NTS

Sheet Size  
A0

# ALBURY - BENALLA

TITLE

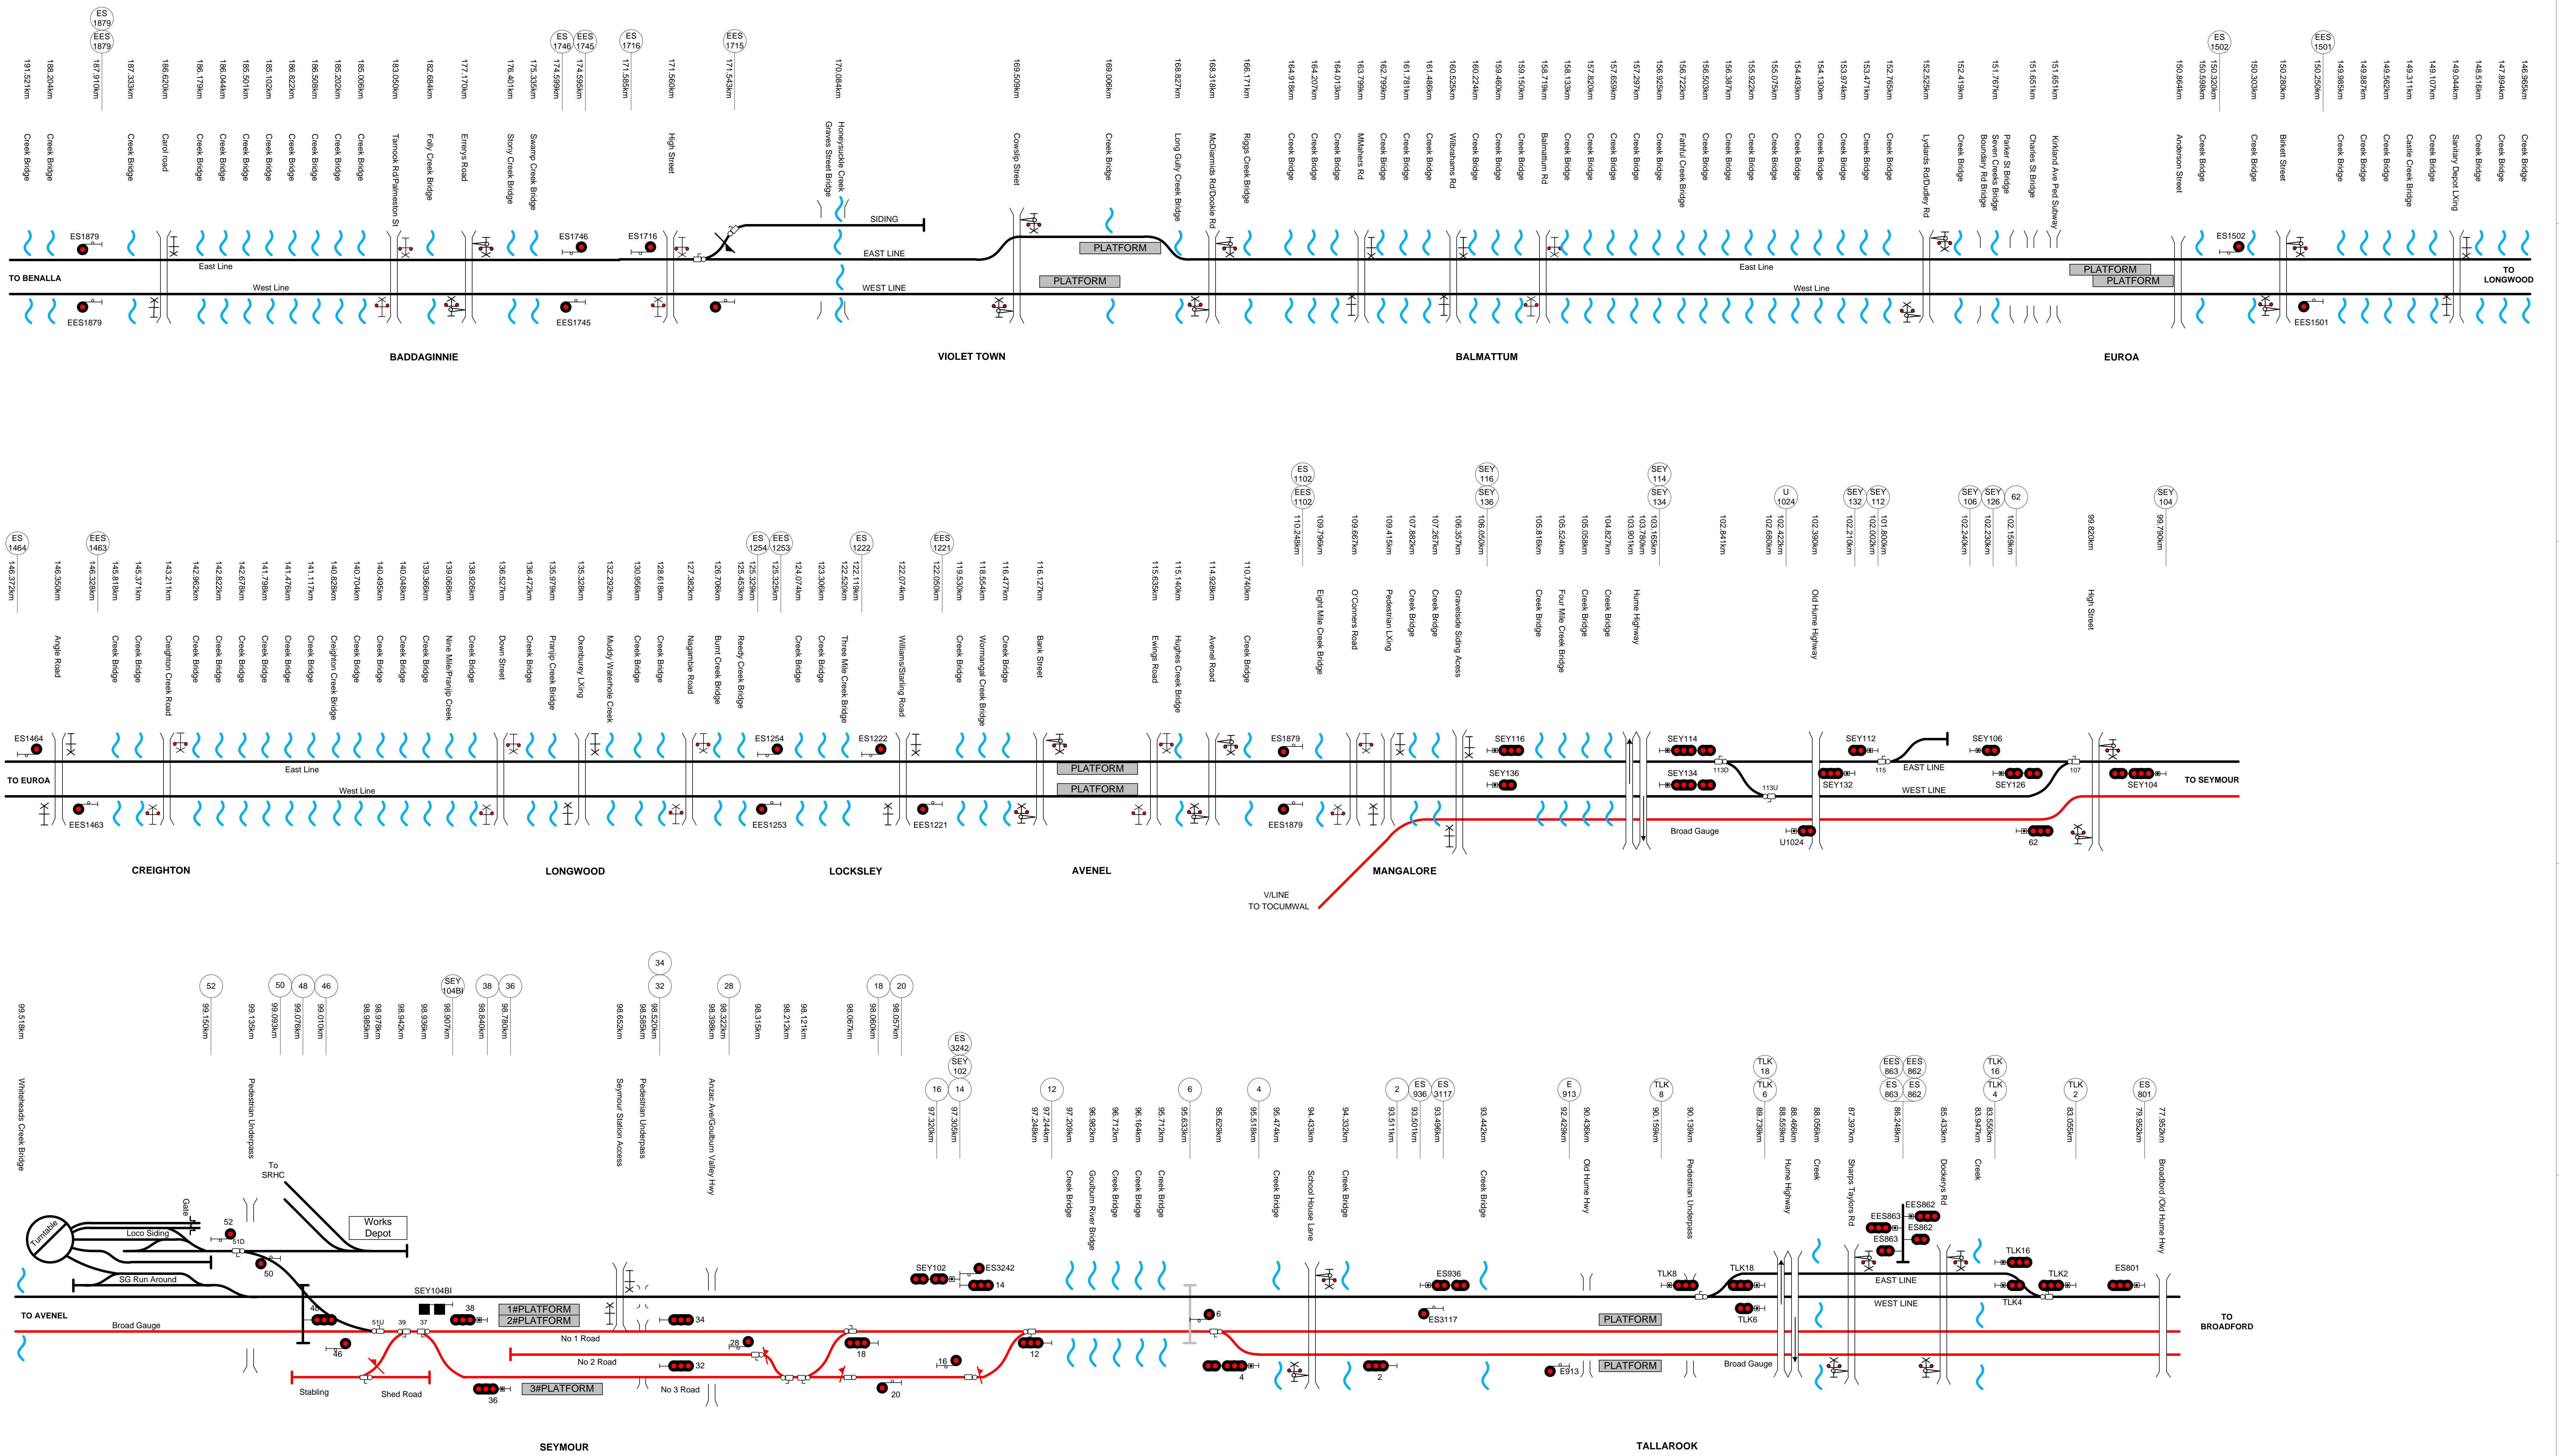

©2015 Australian Rail Track Corporation Ltd  
Drawing standard in accordance with EGP-04-01 & EGP-04-02

Used on / Next higher assembly

NETWORK INFORMATION BOOK

Filename: NIB-T0682.VSD

Alternate DMS Number

1 7/12/17 Sliding at Violet Town corrected & Station access road removed, signal kms updated at Euroa, Avenel - Seymour & Tallarook & Tallarook crossing removed

Rev	Date	Revision Description
1	7/12/17	Sliding at Violet Town corrected & Station access road removed, signal kms updated at Euroa, Avenel - Seymour & Tallarook & Tallarook crossing removed

Designed	Checked	Ind. Rev.	Approved	Review Signature
S KHAIQWI	J SPARROW			

ARTC ACCEPTANCE	
Designed	2/09/2016
Checked	2/09/2016
Ind. Rev. Name	R RATH
Ind. Rev. Signature	<i>R Rath</i>
Acceptance Date	2/09/2016

ARTC ACCEPTANCE  
Accepted by  
P CAMPBELL  
Signed: *P Campbell*

TITLE


ARTC

NIB-T0682

BADDAGINNIE - TALLAROOK

Sheet No  
2 of 4  
Scale  
NTS

Sheet Size  
A0

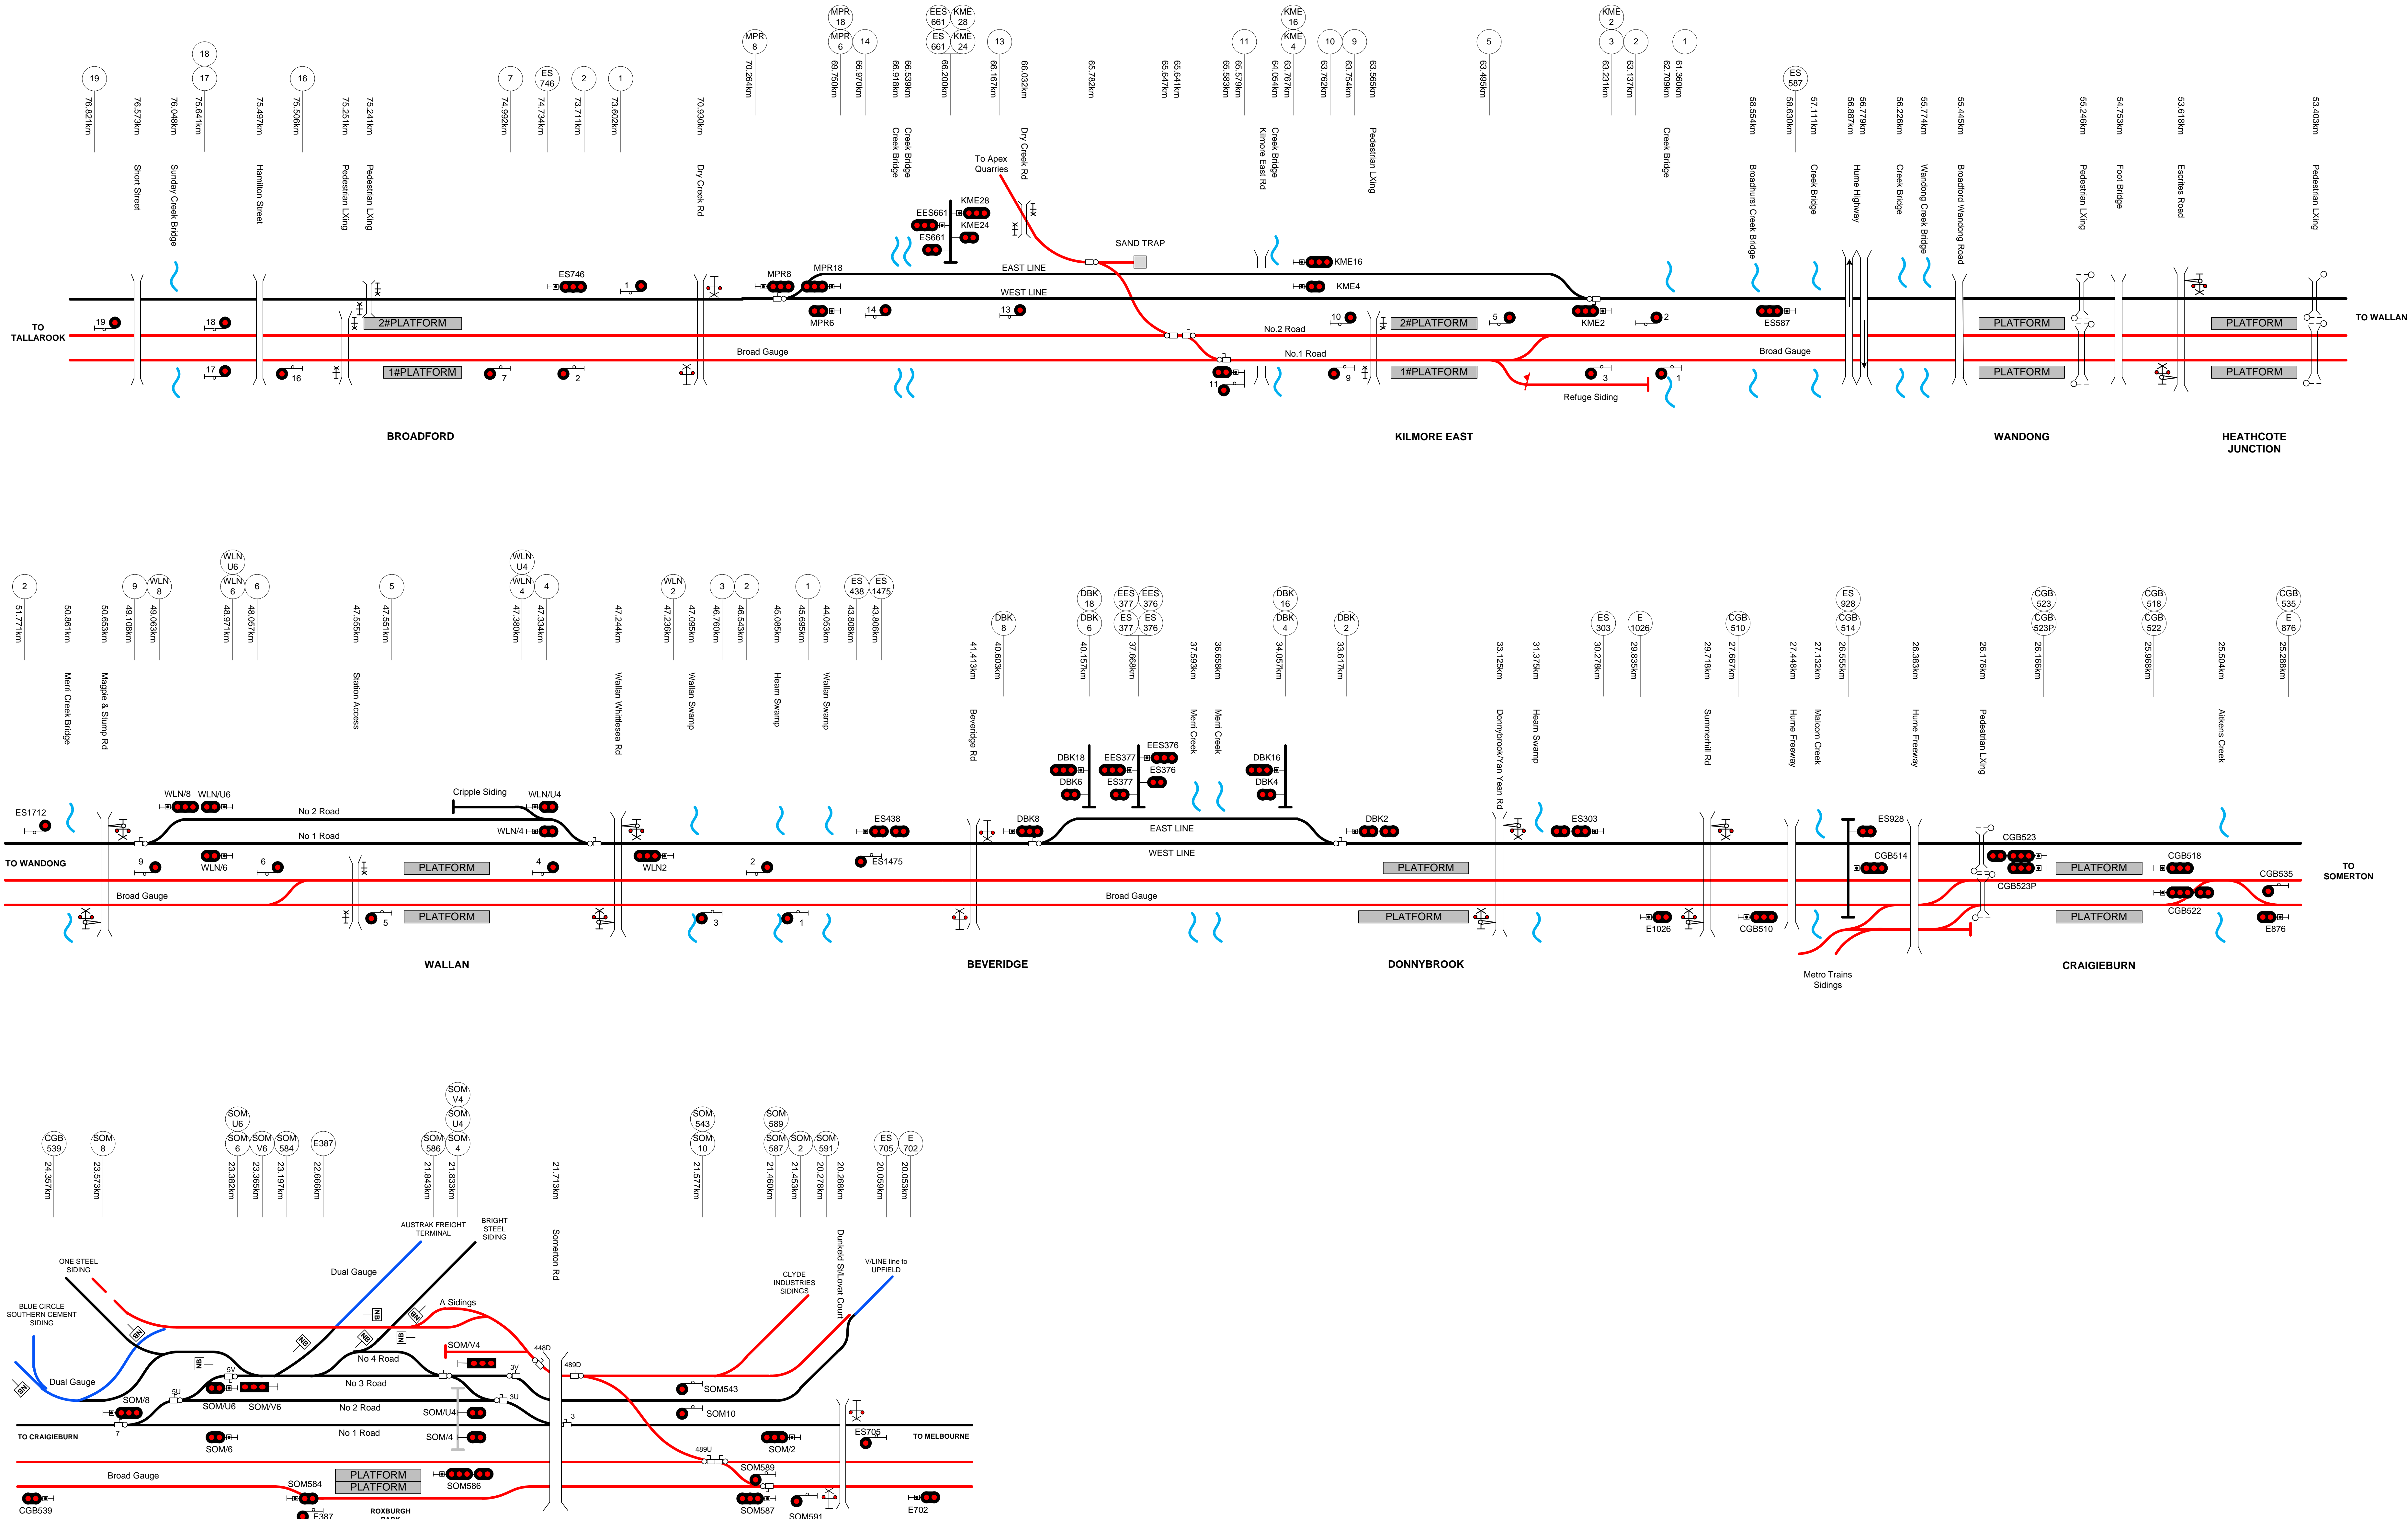

©2015 Australian Rail Track Corporation Ltd  
Drawing standard in accordance with EGP-04-01 & EGP-04-02

Used on / Next higher assembly

NETWORK INFORMATION BOOK


Filename: NIB-T0683.VSD Alternate DMS Number

Rev	Date	Revision Description
1	7/12/17	Wandong pedestrian crossing upgraded & road crossing removed, Broadford crossings updated & signals at Wallan & Somerton corrected

Designed	Checked	Ind. Rev.	Approved	Review Signature	Acceptance Date
S KHAIQI	J SPARROW	R RATH			2/09/2016

Designed: S KHAIQI  
Checked: J SPARROW  
Ind. Rev. Company: ARTC  
Ind. Rev. Name: R RATH

ARTC ACCEPTANCE  
Accepted by: P CAMPBELL  
Signed: *[Signature]*  
Acceptance Date: 2/09/2016

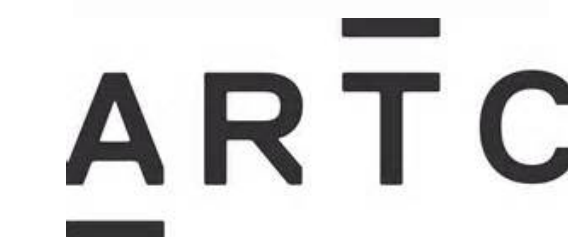

NIB-T0683

Sheet No: 3 of 4  
Scale: NTS  
Sheet Size: A0

BROADFORD - SOMERTON

