


**This diagram must be used in conjunction with the corresponding Network Information Book containing the location specific information in Section 2 as well as the legend and general information in Section 1.**

Rev	Date	Revision Description	Designed	Checked	Ind. Rev.	Approved	Review Signature	Review Date
3	2/09/22	Derails added to Appleton Dock common user roads. Moonee Ponds 139 points updated.	Designed		S KHAIQIUI			2/09/2016
2	17/02/22	West Gate Tunnel project changes updated & MYD signals added at Moonee Ponds Creek.	Checked		J SPARROW			2/09/2016
1	2/08/19	NIB review updates including signal corrections at Moonee Ponds Creek & South Dyon.	Ind. Rev. Company		ARTC	Ind. Rev. Name	R RATH	2/09/2016

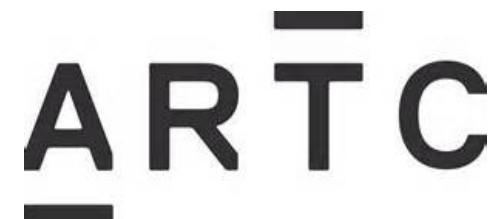


**NIB-T0692**

Sheet No 1 of 3

Scale NTS


Sheet Size A0

ARTC ACCEPTANCE		Accepted by		
P CAMPBELL		Signed: <i>[Signature]</i>		
TITLE		MELBOURNE DOCKS – SIMS ST JUNCTION		
Acceptance Date		2/09/2016		

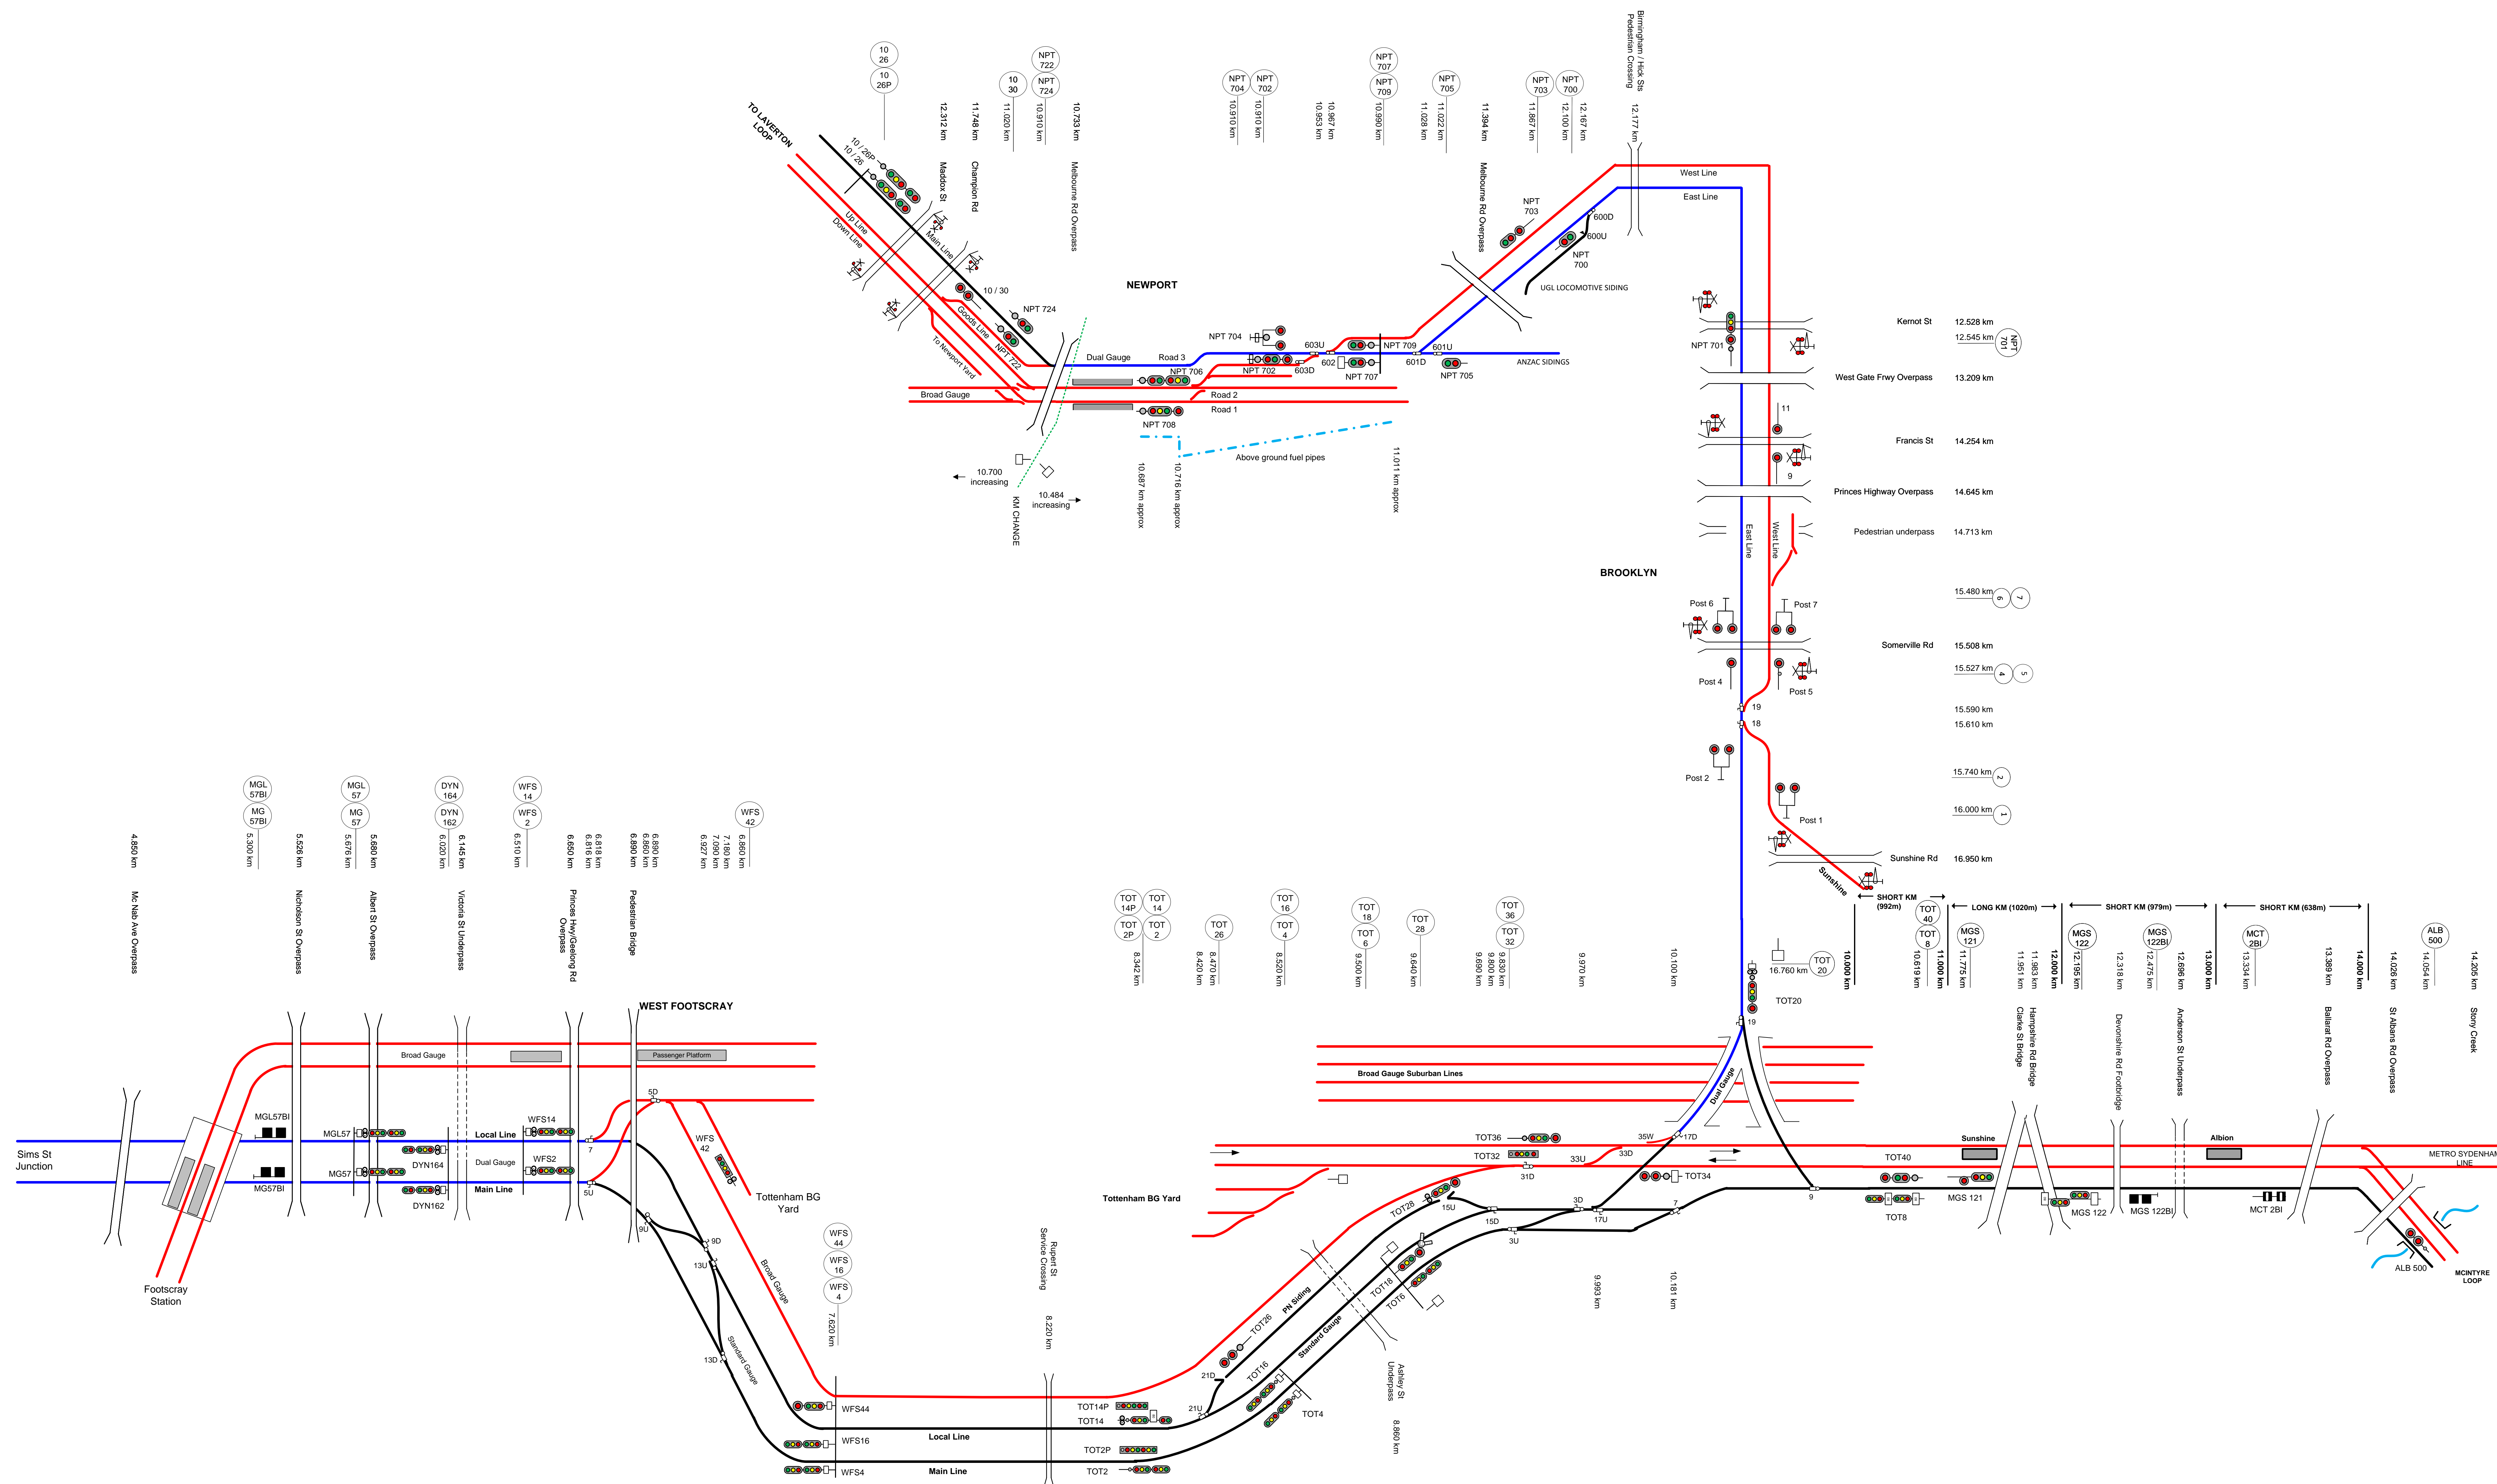

**This diagram must be used in conjunction with the corresponding Network Information Book containing the location specific information in Section 2 as well as the legend and general information in Section 1.**

Rev	Date	Revision Description	Designed	Checked	Ind. Rev	Approved	Review Signature	Ind. Rev. Name	Ind. Rev. Date	ARTC ACCEPTANCE	ARTC ACCEPTANCE	ARTC ACCEPTANCE
3	20/09/24	Above ground fuel pipes added at Newport						S KHAIJOU	2/09/2016	Accepted by	P CAMPBELL	
2	25/06/24	Brooklyn signals 2, 6 & 7 and points 18 & 19 km updated. Tottenham 32 & 36 signals updated.					J SPARROW		2/09/2016	Signed:	<i>[Signature]</i>	
1	2/8/19	NIB review updates including signal corrections at Tottenham						R RATH		Acceptance Date	2/09/2016	

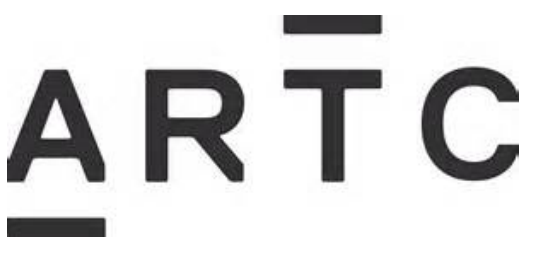

**ARTC**


NIB-T0693

Sheet No  
2 of 3

Scale  
NTS


Sheet Size  
A0

**WEST FOOTSCRAY – ALBION JUNCTION & NEWPORT**

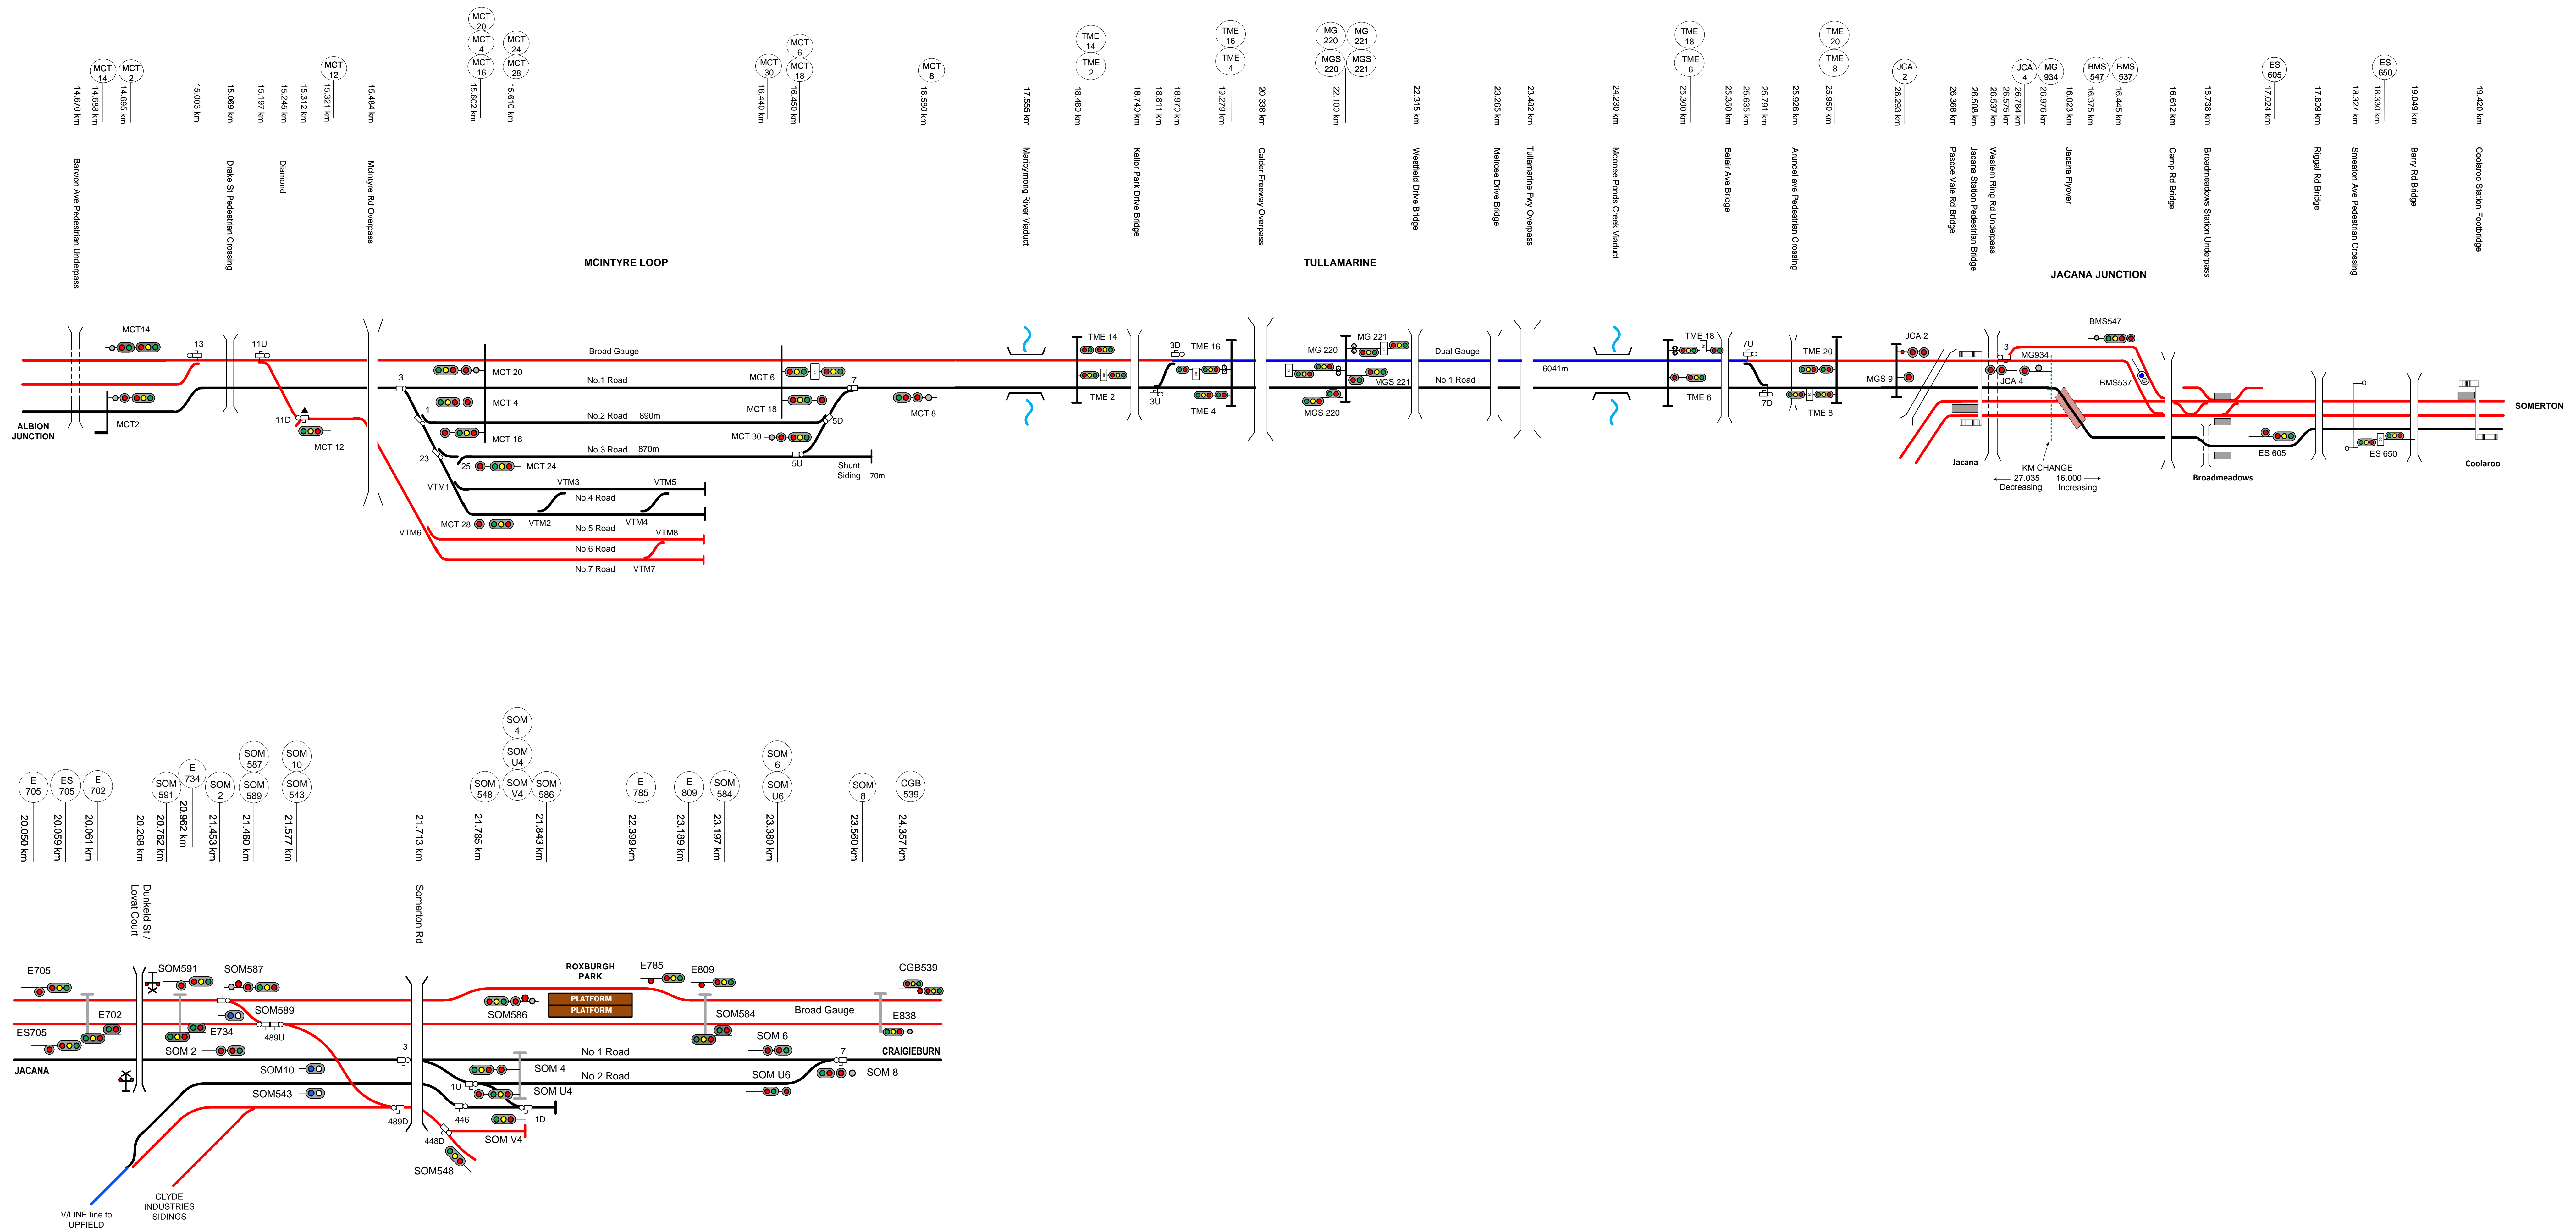

**This diagram must be used in conjunction with the corresponding Network Information Book containing the location specific information in Section 2 as well as the legend and general information in Section 1.**

Rev	Date	Revision Description	Designed	Checked	Ind. Rev.	Approved	Review Signature	Ind. Rev. Name	Ind. Rev. Date	Acceptance Date
4	2/9/24	Somerton yard, signals and kms updated								
3	20/7/23	McIntyre signal numbering corrections								
2	21/12/22	Melbourne Airport Rail review updates								
1	2/8/19	NIB review updates								

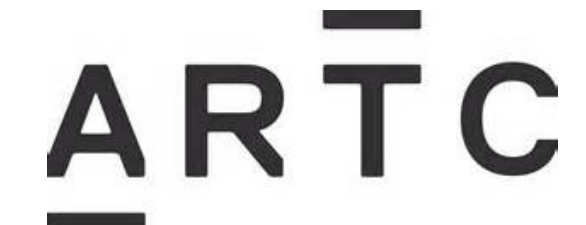

**ARTC**

NIB-T0693

Sheet No  
3 of 3

Scale  
NTS

Sheet Size  
A0

TITLE

**MCINTYRE - SOMERTON**

Designed	S KHAJUI	2/09/2016	ARTC ACCEPTANCE
Checked	J SPARROW	2/09/2016	Accepted by P CAMPBELL
Ind. Rev. Company	ARTC	Ind. Rev. Name R RATH	Signed: <i>[Signature]</i>
Review Signature	<i>[Signature]</i>	2/09/2016	Acceptance Date 2/09/2016