


**This diagram must be used in conjunction with the corresponding Network Information Book containing the location specific information in Section 2 as well as the legend and general information in Section 1.**

Rev	Date	Revision Description	Designed	Checked	Ind.Rev	Approved	Review Signature	Ind. Rev. Name	Ind. Rev. Date	ARTC ACCEPTANCE	Acceptance Date
9	25/05/23	Werris Creek distant signal and private crossings added. Werris Creek station signals updated.								ARTC ACCEPTANCE	24/03/16
8	15/12/22	Curlewis E1 points km & speed signs updated								Accepted by Phil Campbell	24/03/16
7	16/2/22	Breeza level crossing Bulumbulun Road, Curlewis speed signs & Werris Creek 25 signal km updated								ARTC ACCEPTANCE	24/03/16
6	30/10/20	Werris Creek & Breeza wayside equipment added & Werris Creek platform references updated	AGibb	RRath						Ind. Rev. Name R Rath	24/03/16
5	9/1/20	Watermark distant signals corrected. Loop turnout speed signs added at Breeza & Curlewis. Werris Creek speed board at 410.866km removed & sidings updated								Ind. Rev. Name R Rath	24/03/16
Rev	Date	Revision Description	Designed	Checked	Ind.Rev	Approved	Review Signature	Ind. Rev. Name	Ind. Rev. Date	ARTC ACCEPTANCE	Acceptance Date

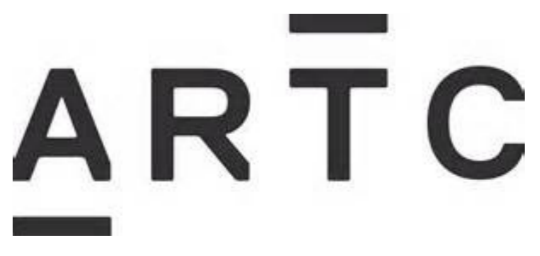

NIB-T0589


TITLE

Sheet No 1 of 1

Scale NTS


Sheet Size A0

## Werris Creek to Curlew

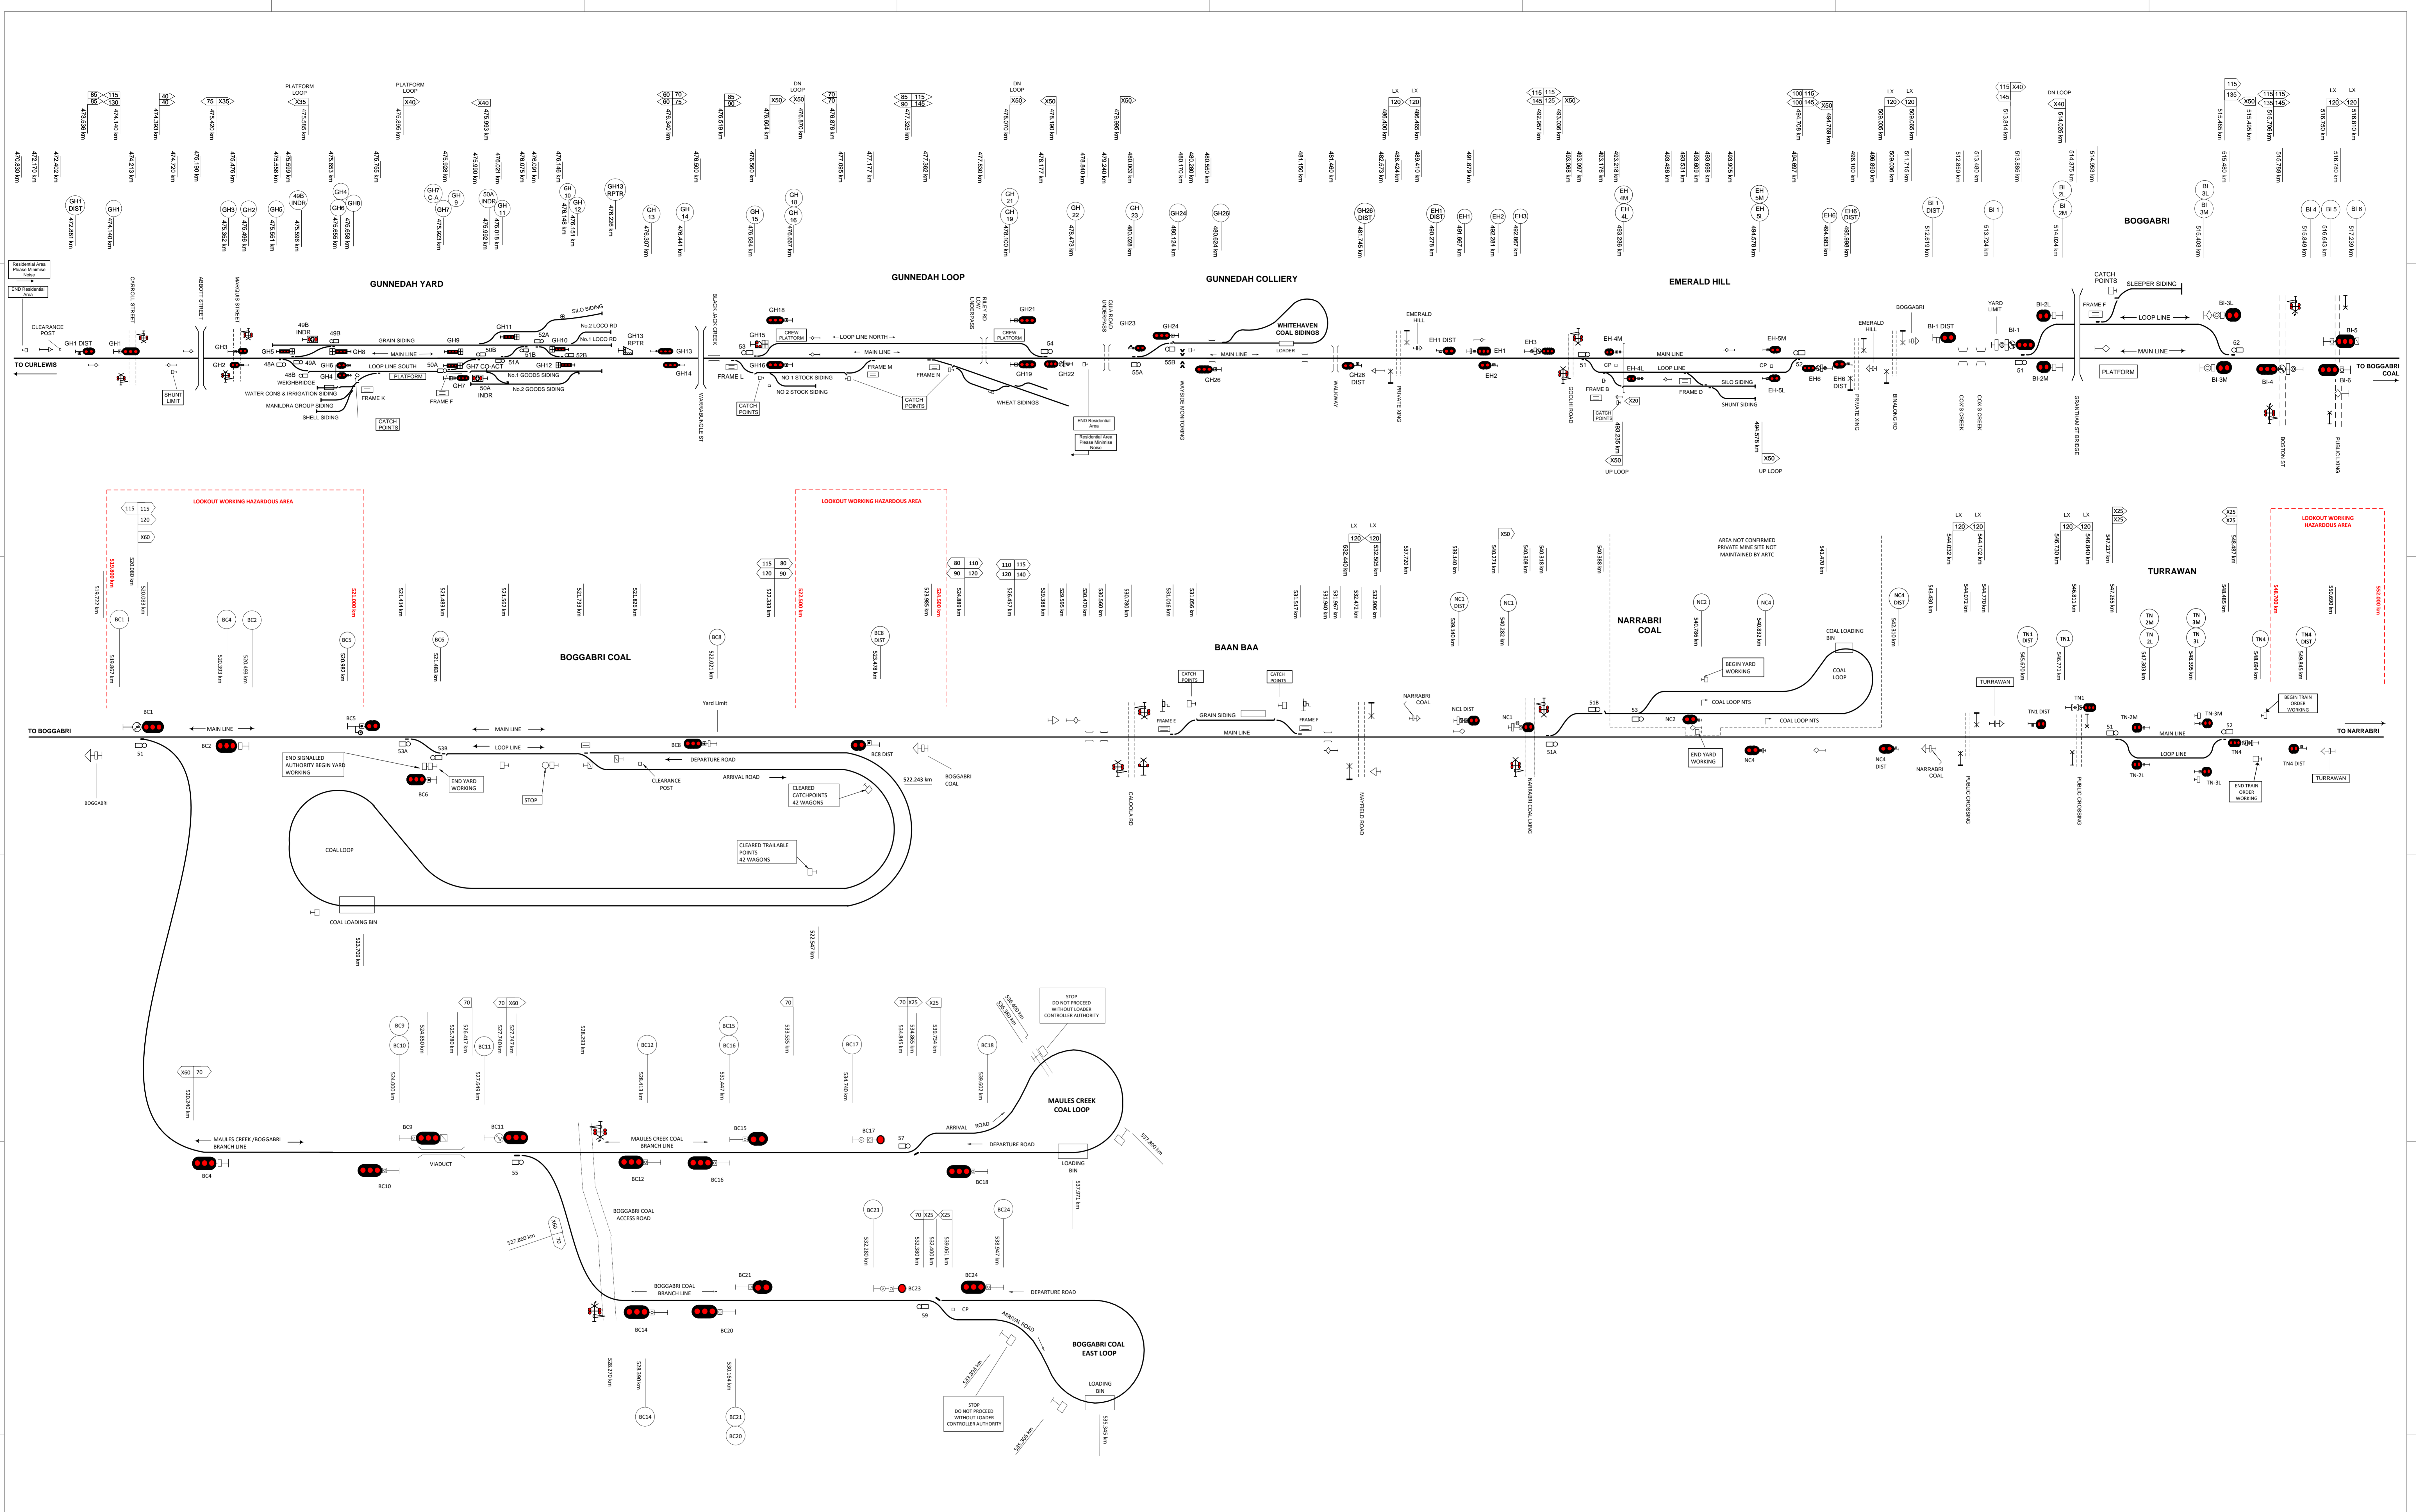

**This diagram must be used in conjunction with the corresponding Network Information Book containing the location specific information in Section 2 as well as the legend and general information in Section 1.**

Rev	Date	Revision Description	Designed	Checked	Ind.Rev	Approved	Review Signature	Ind. Rev. Name	Ind. Rev. Date	Acceptance Date
10	21/6/23	Bogabri BI 6 Distant signal removed and yard limit removed from BI 6 signal								
9	21/10/22	Gunnedah Warrabungie St overbridge added, underpasses updated & signal GH1 km updated. Emerald Hill private crossing 496.100km updated.								
8	28/2/22	Crew relief platforms added at Gunnedah Loop & Gunnedah 49A pts km updated								
7	12/10/21	New Street level crossing Gunnedah removed & level crossing km updates at Emerald Hill, Bogabri & Narrabri Coal.								
6	30/10/20	Gunnedah 4 & 6 signal references corrected								
5										
4										
3										
2										
1										



NIB-T0606

Sheet No  
1 of 1

Scale  
NTS

Sheet Size  
A0

**Gunnedah to Turravan**

Designed: B Hill, 24/03/16

Checked: J Sparrow, 24/03/16

Ind. Rev. Company: ARTC, Ind. Rev. Name: R Rath

Review Signature: *[Signature]*, 24/03/16

ARTC ACCEPTANCE

Accepted by: Phil Campbell

Signature: *[Signature]*

Acceptance Date: 24/06/16