


**This diagram must be used in conjunction with the corresponding Network Information Book containing the location specific information in Section 2 as well as the legend and general information in Section 1.**

Rev	Date	Revision Description	Designed	Checked	Ind. Rev.	Approved	Review Signature	Ind. Rev. Name	Ind. Rev. Date	ARTC ACCEPTANCE	Acceptance Date
6	30/10/20	Werris Creek & Breeza wayside equipment added & Werris Creek platform references updated								ARTC ACCEPTANCE	
5	9/1/20	Watermark distant signals corrected. Loop turnout speed signs added at Breeza & Curlewis. Werris Creek speed board at 410.866km removed & sidings updated								Accepted by Phil Campbell	
4	18/2/19	Werris Creek 101A & 101B points km added & lookout working notations updated								Signed: <i>[Signature]</i>	
3	17/12/18	Signal corrections at The Gap, Breeza & Watermark & speed board corrections. Lookout working restrictions added	AGibb	RRath							
2	30/11/17	Speed board signs updated at Werris Creek / Gap & additional sidings included									
Rev	Date	Revision Description	Designed	Checked	Ind. Rev.	Approved	Review Signature	Ind. Rev. Name	Ind. Rev. Date	ARTC ACCEPTANCE	Acceptance Date
							<i>[Signature]</i>	R Rath	24/03/16		24/06/16



NIB-T0589


Sheet No 1 of 1

Scale NTS

Sheet Size A0

TITLE

## Werris Creek to Curlewis

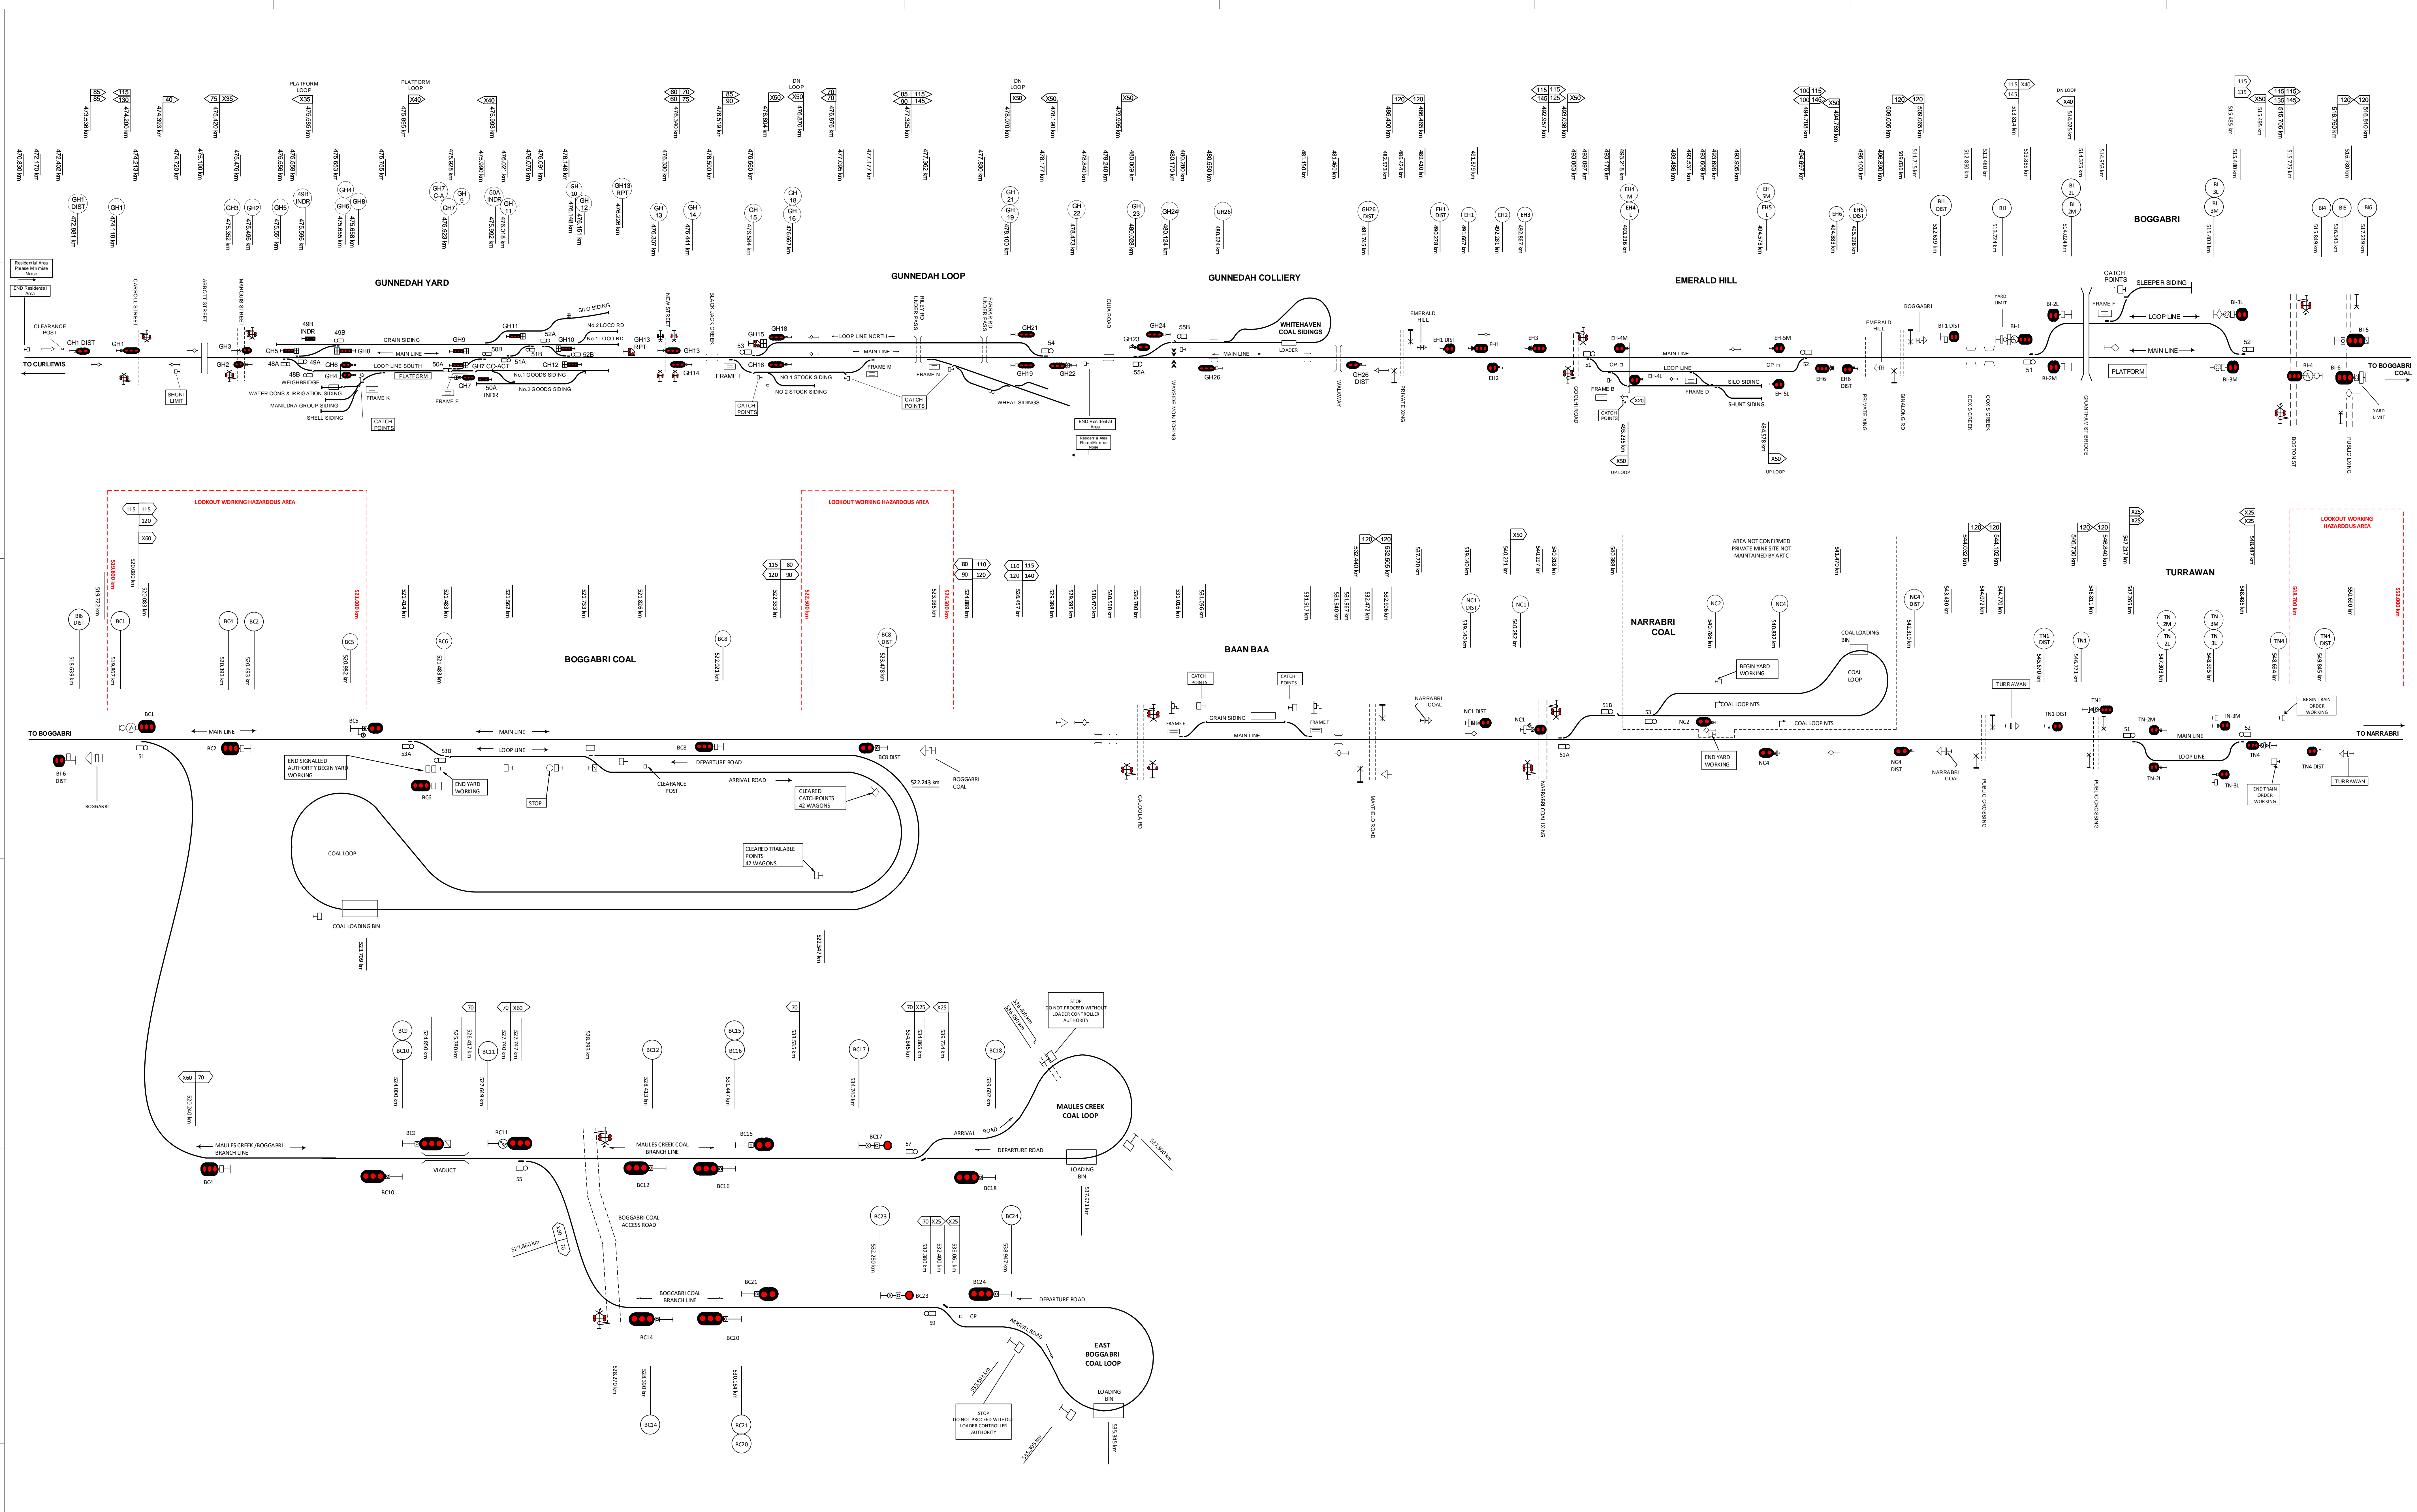

**This diagram must be used in conjunction with the corresponding Network Information Book containing the location specific information in Section 2 as well as the legend and general information in Section 1.**

Rev	Date	Revision Description	Designed	Checked	Ind. Rev	Approved
6	30/10/20	Gunnedah 4 & 6 signal references corrected				
5	9/1/20	Gunnedah wayside equipment added at 480.170km. Loop turnout speed signs added at Emerald Hill & Bogabri. Shunt siding added at Emerald Hill				
4	18/2/19	Lookout working notations updated				
3	17/12/18	Signal corrections at Emerald Hill and Gunnedah & speed board corrections. Lookout working restrictions added.				
2	23/2/18	Bogabri Coal level crossings & signal BCS added & B15 corrected at Bogabri, residential noise signs added and Carroll, Marquis & New Street crossing kms updated at Gunnedah				
Rev	Date	Revision Description	Designed	Checked	Ind. Rev	Approved

	NIB-T0606	Sheet No 1 of 1	Sheet Size
		Scale NTS	A0
TITLE		Gunnedah to Turravan	
Designed	B Hill	24/03/16	ARTC ACCEPTANCE
Checked	J Sparrow	24/03/16	Accepted by Phil Campbell
Ind. Rev. Company	ARTC	Ind. Rev. Name	R Rath
Review Signature	<i>[Signature]</i>	24/03/16	Acceptance Date