




K11	(M)A WALSH POINT LINE	-	B
	(M)B ARRIVAL ROAD NO. 4	-	4
	(S)B ARRIVAL ROAD NO. 4	-	4
	(M)C ARRIVAL ROAD NO. 1	-	1
(S)C ARRIVAL ROAD NO. 1	-	-	1

K13	(M)C ARRIVAL ROAD NO. 2	-	2
	(S)C ARRIVAL ROAD NO. 2	-	2
	(M)D ARRIVAL ROAD NO. 3	-	3
	(S)D ARRIVAL ROAD NO. 3	-	3

K9	(M)A BYPASS LINE	-	B
	(S)A BYPASS LINE	-	B
	(M)B WEIGHBRIDGE LINE	-	D
	(S)B WEIGHBRIDGE LINE	-	D

K71	(S)A DEPARTURE ROAD	-	DR
	(S)B READY POWER DEPOT	-	PD

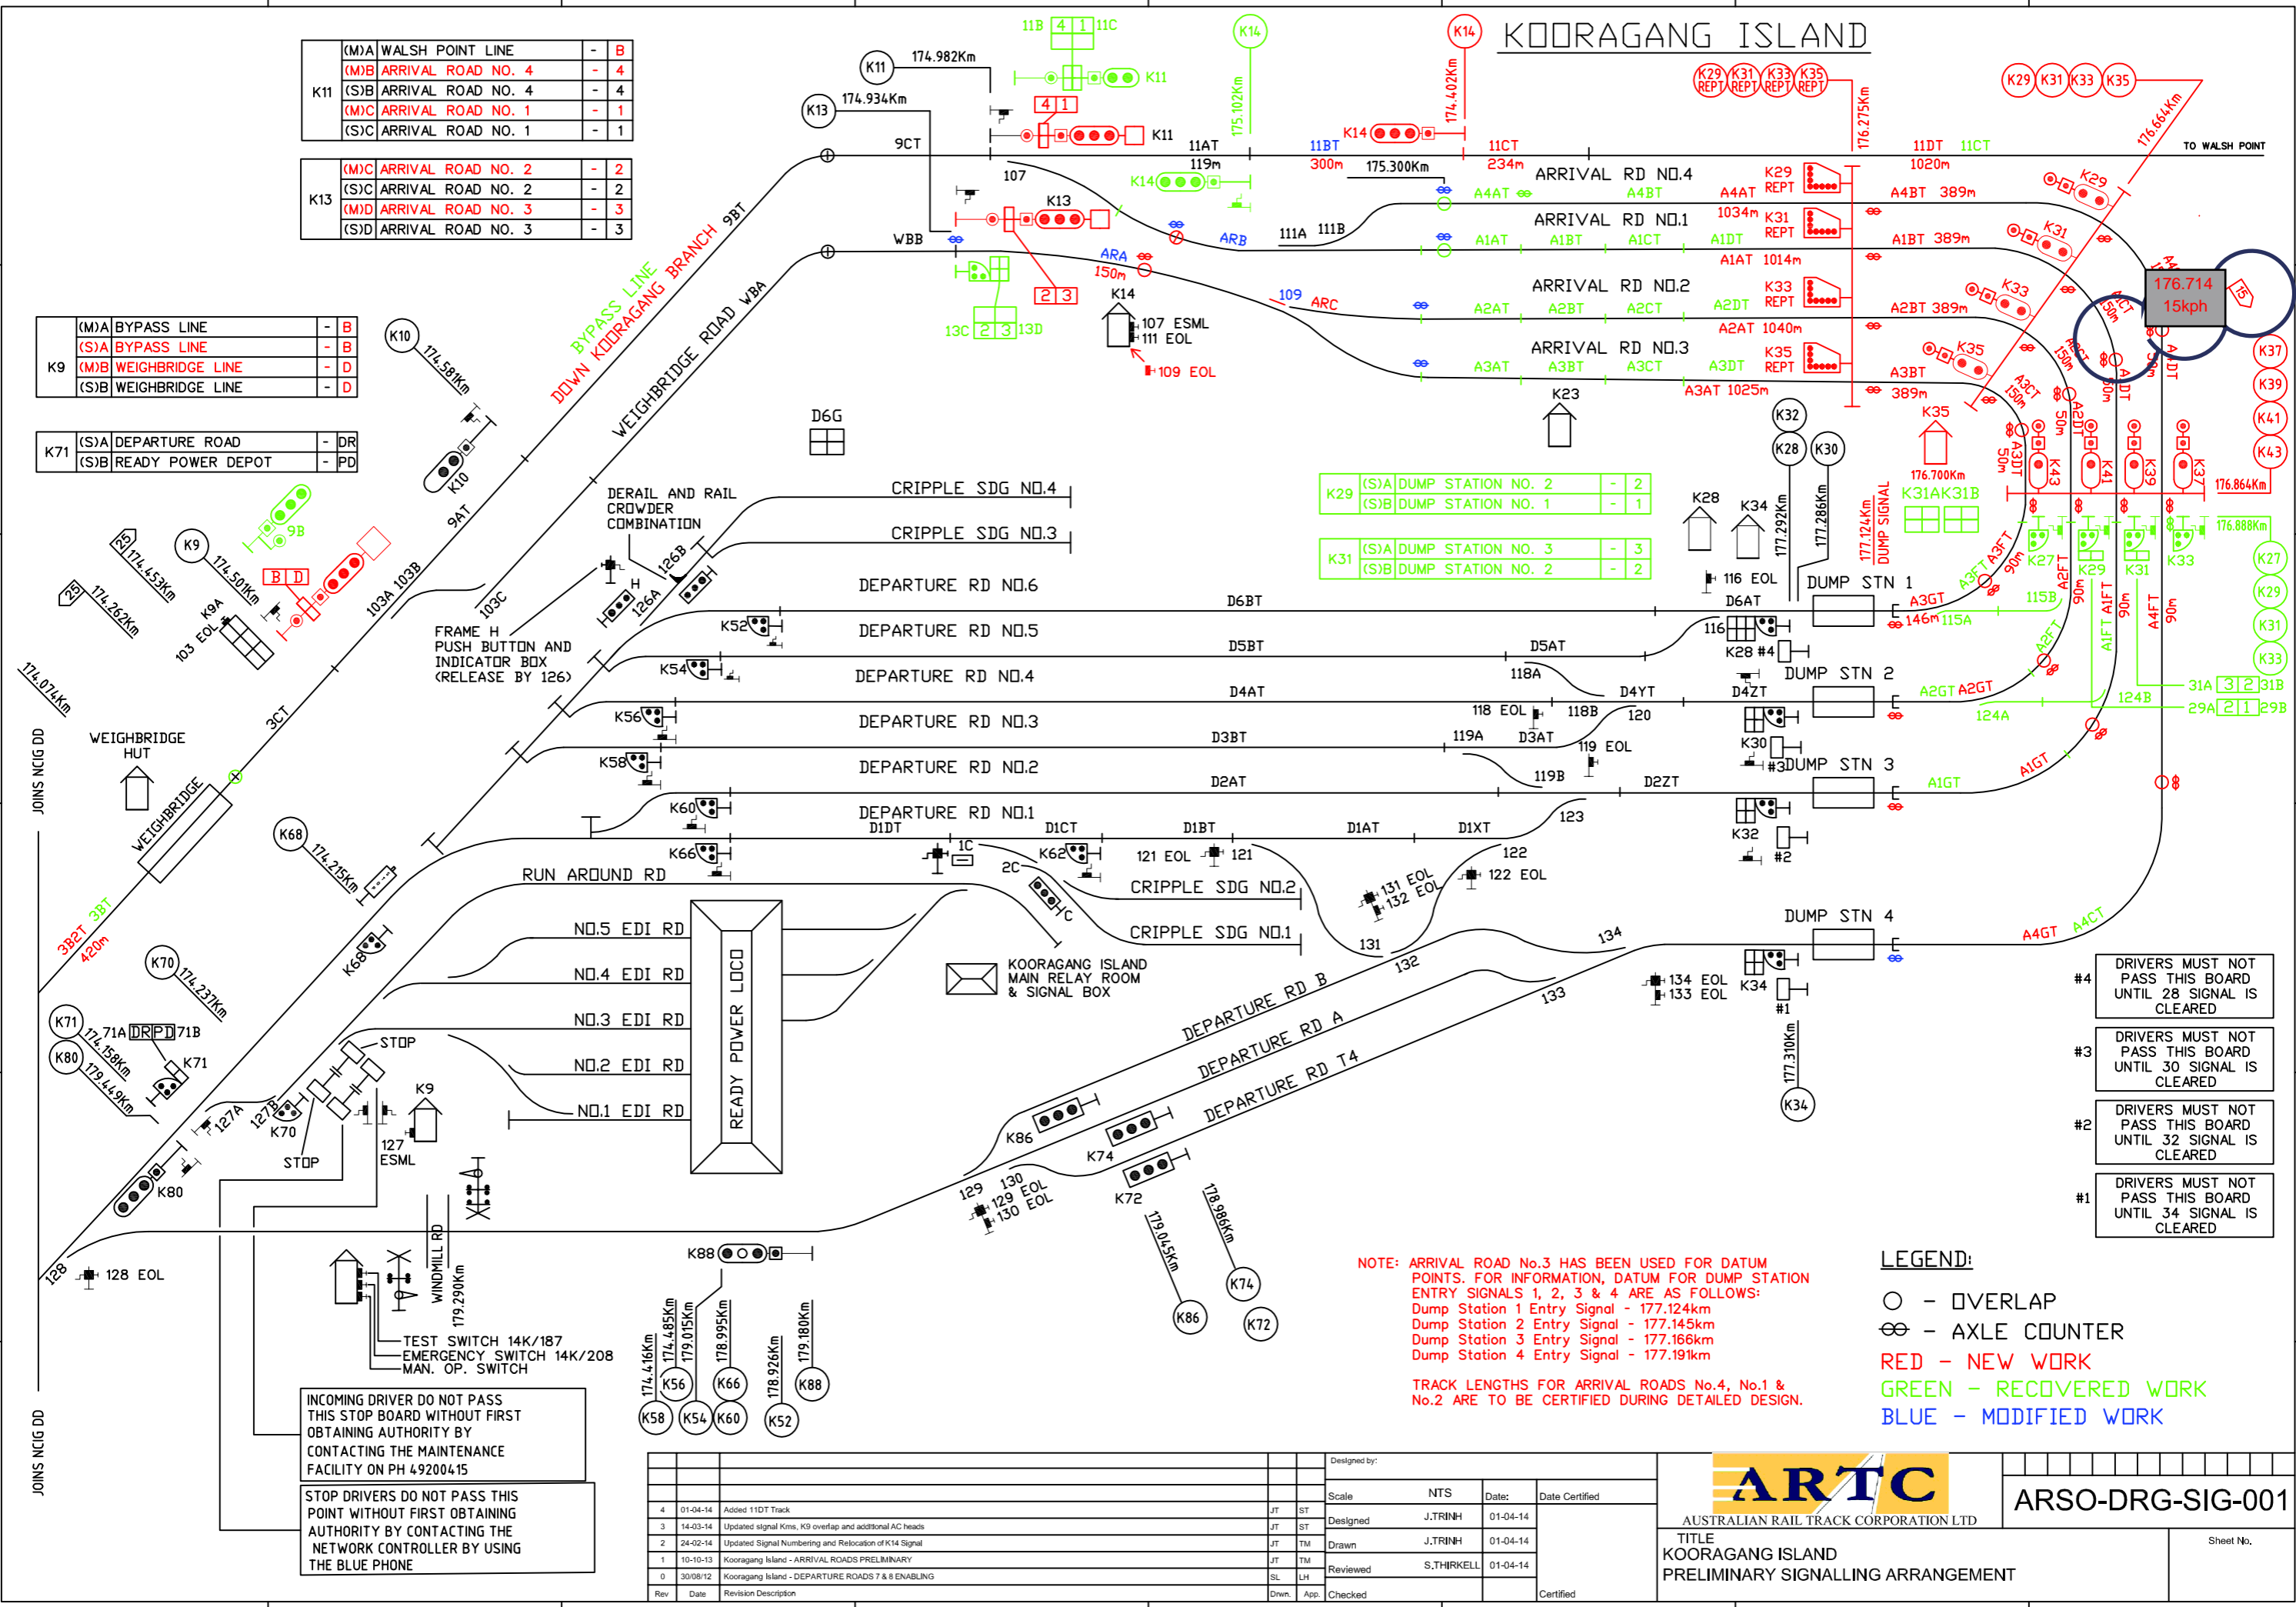

K29	(S)A DUMP STATION NO. 2	-	2
	(S)B DUMP STATION NO. 1	-	1
K31	(S)A DUMP STATION NO. 3	-	3
	(S)B DUMP STATION NO. 2	-	2

- #4 DRIVERS MUST NOT PASS THIS BOARD UNTIL 28 SIGNAL IS CLEARED
- #3 DRIVERS MUST NOT PASS THIS BOARD UNTIL 30 SIGNAL IS CLEARED
- #2 DRIVERS MUST NOT PASS THIS BOARD UNTIL 32 SIGNAL IS CLEARED
- #1 DRIVERS MUST NOT PASS THIS BOARD UNTIL 34 SIGNAL IS CLEARED

**NOTE:** ARRIVAL ROAD No.3 HAS BEEN USED FOR DATUM POINTS. FOR INFORMATION, DATUM FOR DUMP STATION ENTRY SIGNALS 1, 2, 3 & 4 ARE AS FOLLOWS:  
 Dump Station 1 Entry Signal - 177.124km  
 Dump Station 2 Entry Signal - 177.145km  
 Dump Station 3 Entry Signal - 177.166km  
 Dump Station 4 Entry Signal - 177.191km

**TRACK LENGTHS FOR ARRIVAL ROADS No.4, No.1 & No.2 ARE TO BE CERTIFIED DURING DETAILED DESIGN.**

**LEGEND:**  
 ○ - OVERLAP  
 ⊗ - AXLE COUNTER  
 RED - NEW WORK  
 GREEN - RECOVERED WORK  
 BLUE - MODIFIED WORK

INCOMING DRIVER DO NOT PASS THIS STOP BOARD WITHOUT FIRST OBTAINING AUTHORITY BY CONTACTING THE MAINTENANCE FACILITY ON PH 49200415

STOP DRIVERS DO NOT PASS THIS POINT WITHOUT FIRST OBTAINING AUTHORITY BY CONTACTING THE NETWORK CONTROLLER BY USING THE BLUE PHONE

4	01-04-14	Added 11DT Track	JT	ST	Scale	NTS	Date:	Date Certified
3	14-03-14	Updated signal Kms, K9 overlap and additional AC heads	JT	ST	Designed	J.TRINH	01-04-14	
2	24-02-14	Updated Signal Numbering and Relocation of K14 Signal	JT	TM	Drawn	J.TRINH	01-04-14	
1	10-10-13	Koorangang Island - ARRIVAL ROADS PRELIMINARY	JT	TM	Reviewed	S.THIRKELL	01-04-14	
0	30/08/12	Koorangang Island - DEPARTURE ROADS 7 & 8 ENABLING	SL	LH	Checked			Certified

**ARSO-DRG-SIG-001**

AUSTRALIAN RAIL TRACK CORPORATION LTD

TITLE  
 KOORANGANG ISLAND  
 PRELIMINARY SIGNALLING ARRANGEMENT

Sheet No.